


T. S. OIL TANKER. GENERAL ARRANGEMENT.

SCALE $\frac{1}{4}$ " = 1 FOOT.

LENGTH B.P. 116'-6"
BREADTH MLD. 23'-0"
DEPTH MLD. 11'-0"

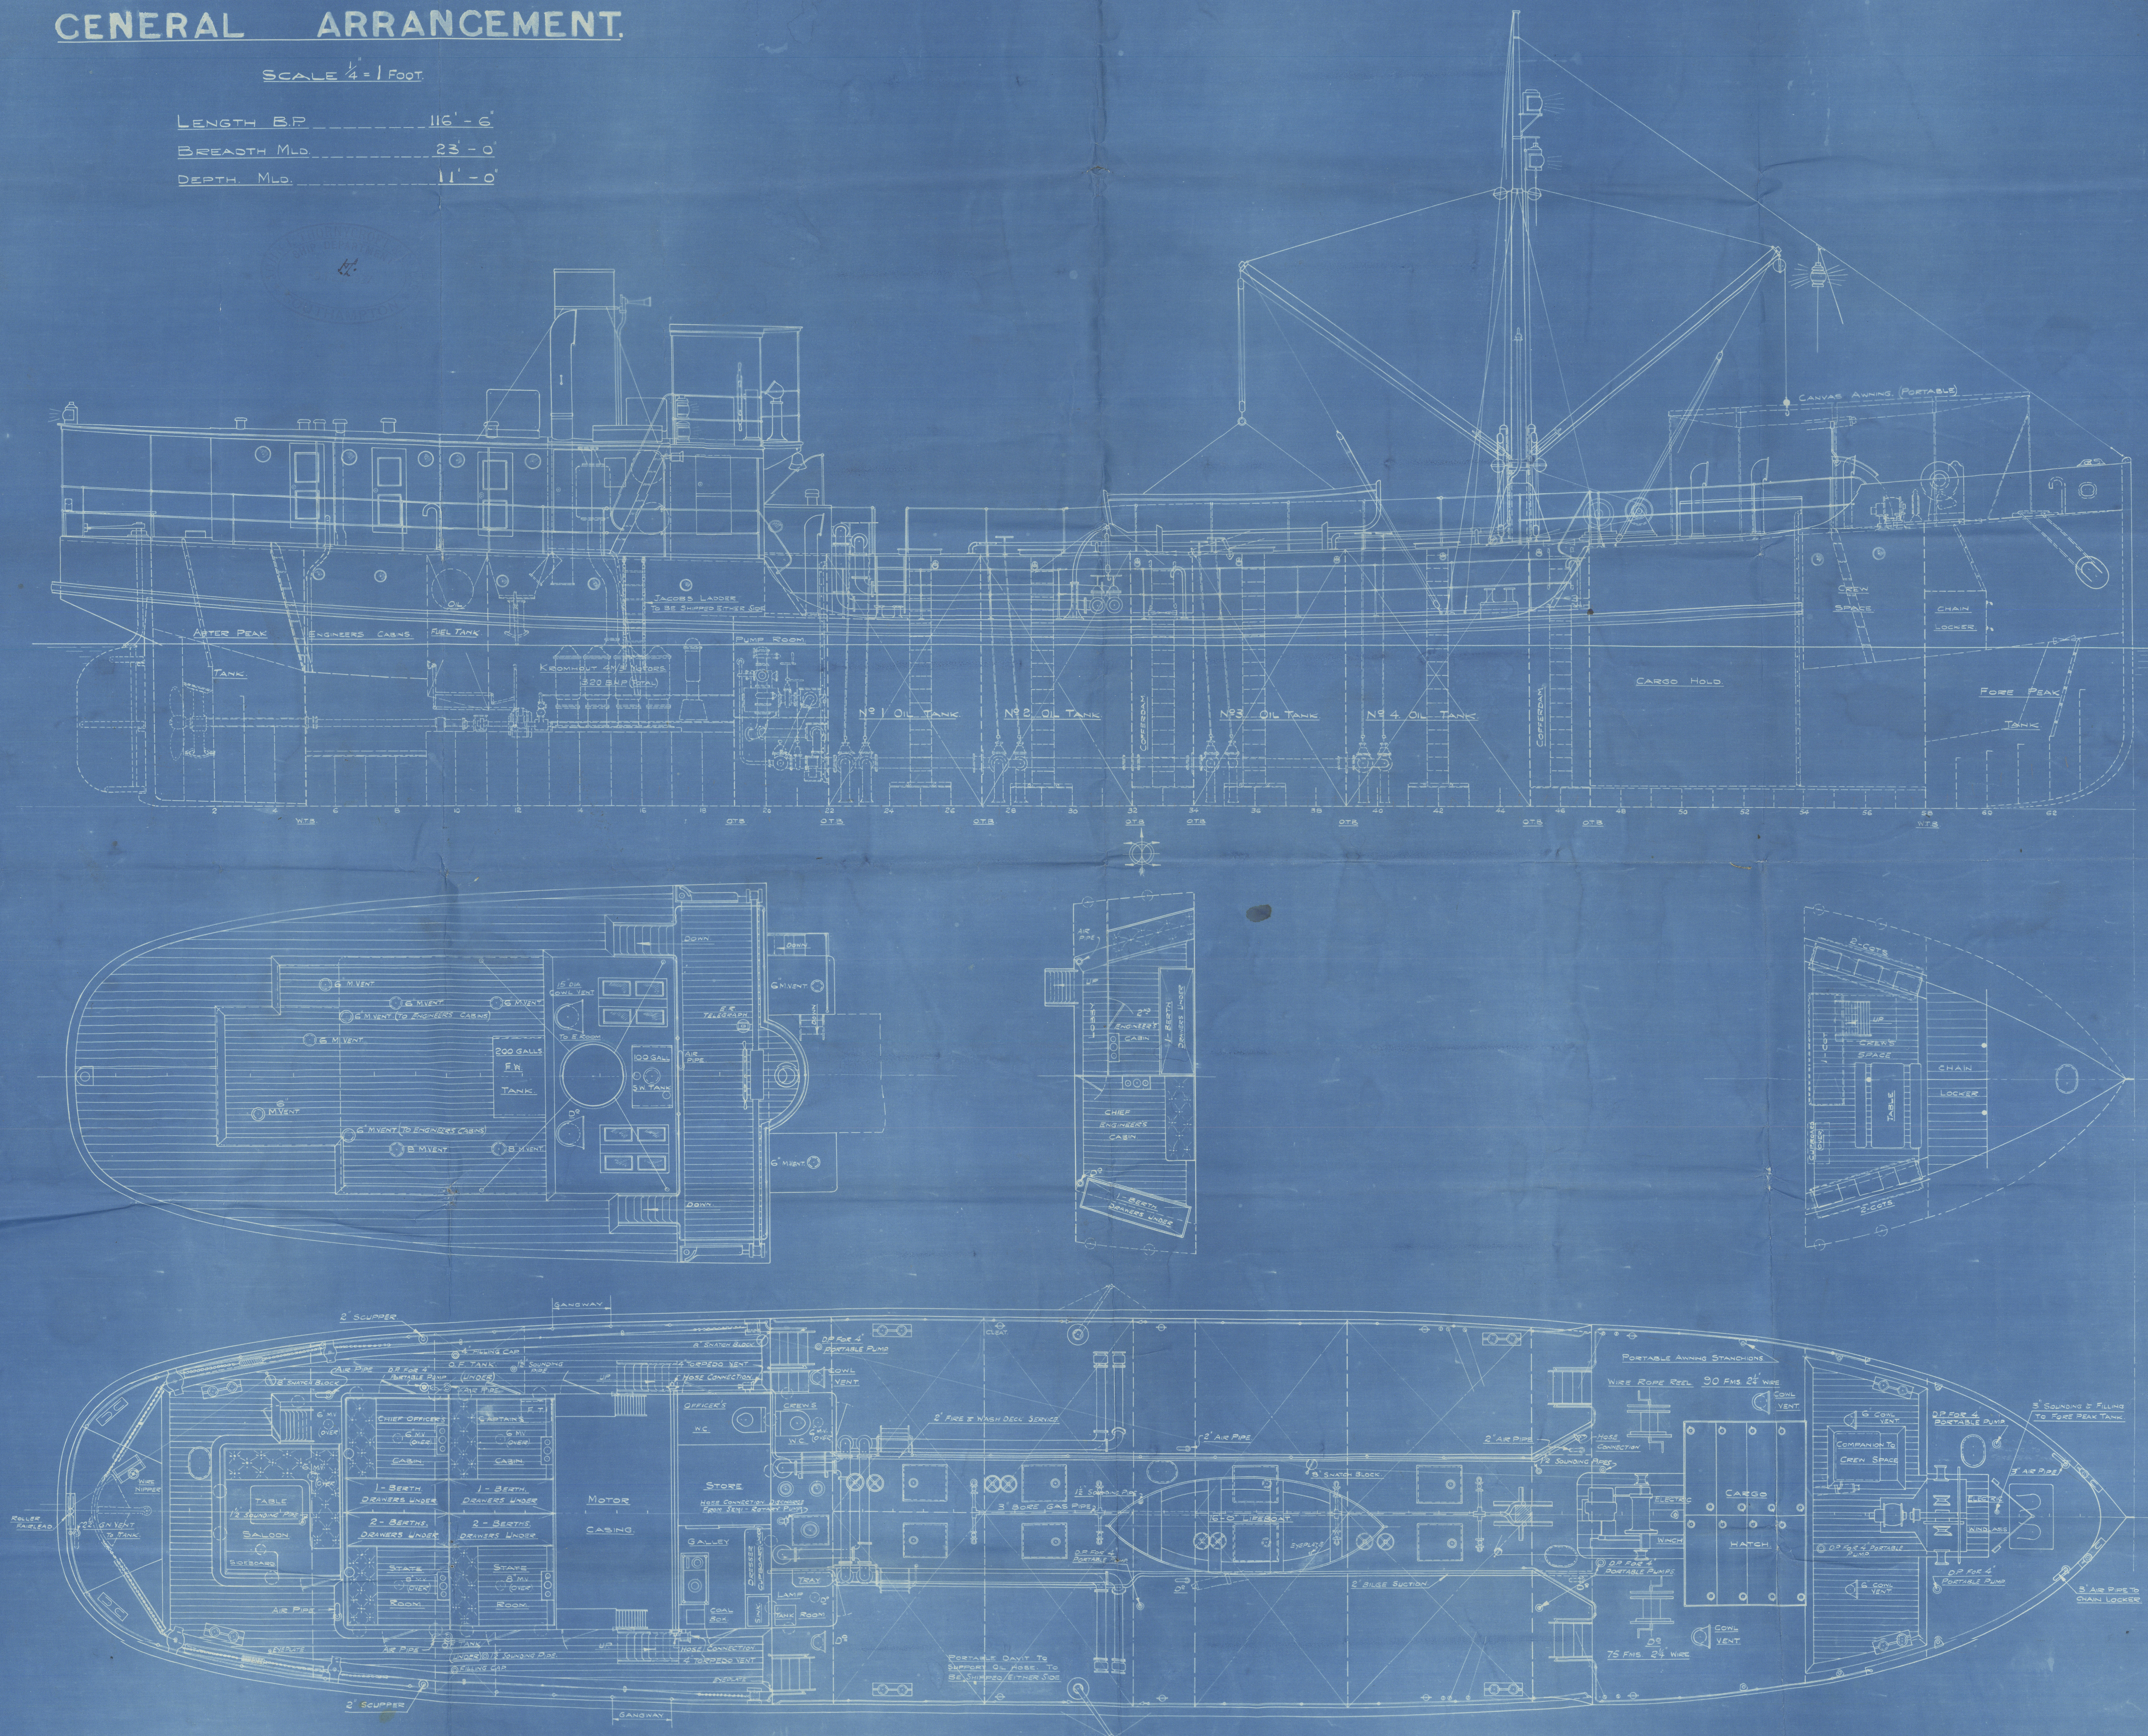

M. V. "EL BUARO."

Messrs. J. I. Thornycroft
& Co. Ltd.

Nº 1062. Soton.

GENERAL ARRANGEMENT.



© 2021

Lloyd's Register
Foundation

008550-008558-0255



0255



© 2021

Lloyd's Register
Foundation