

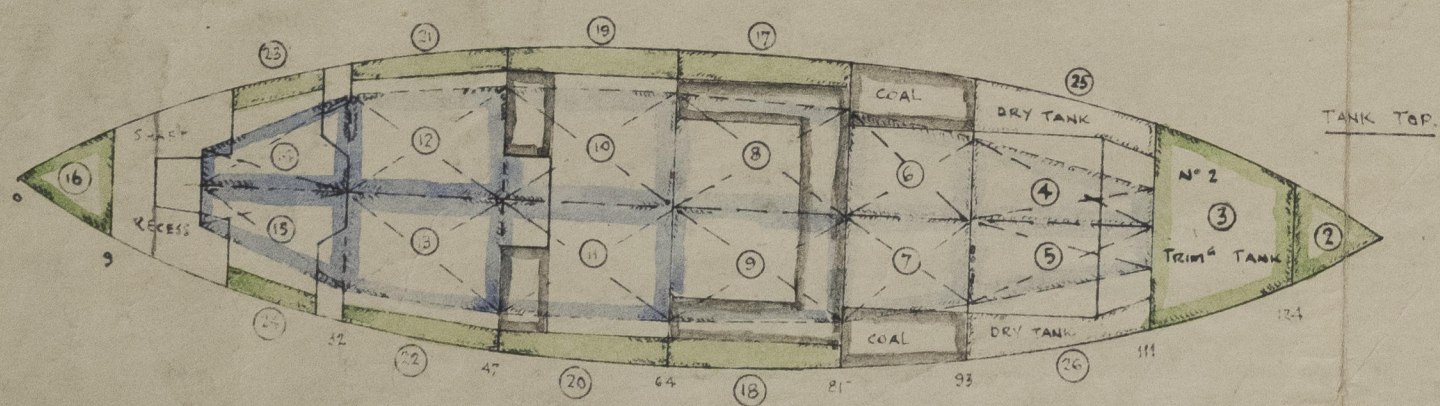
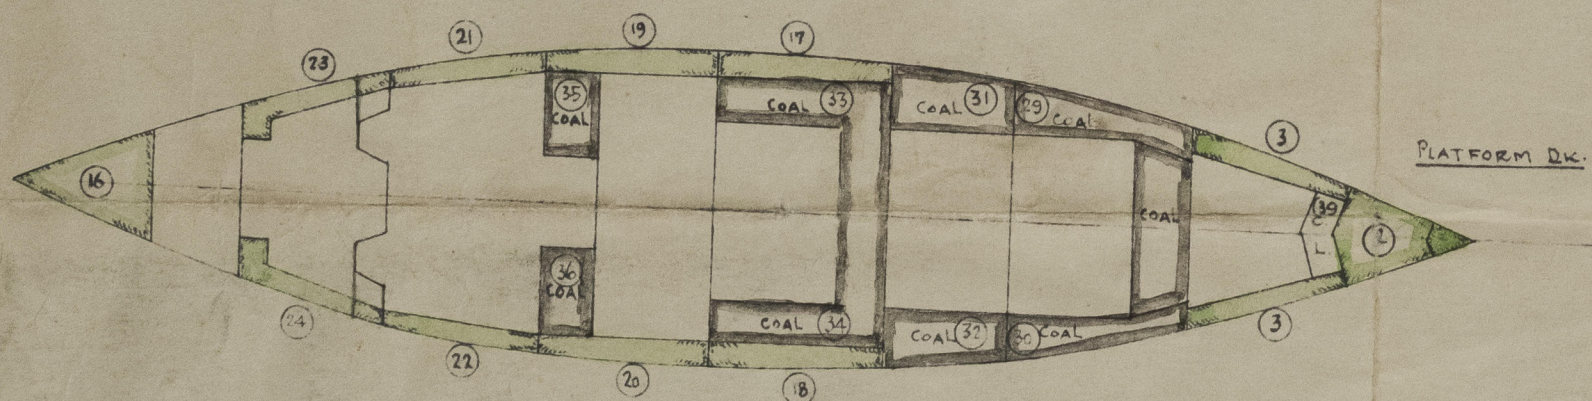
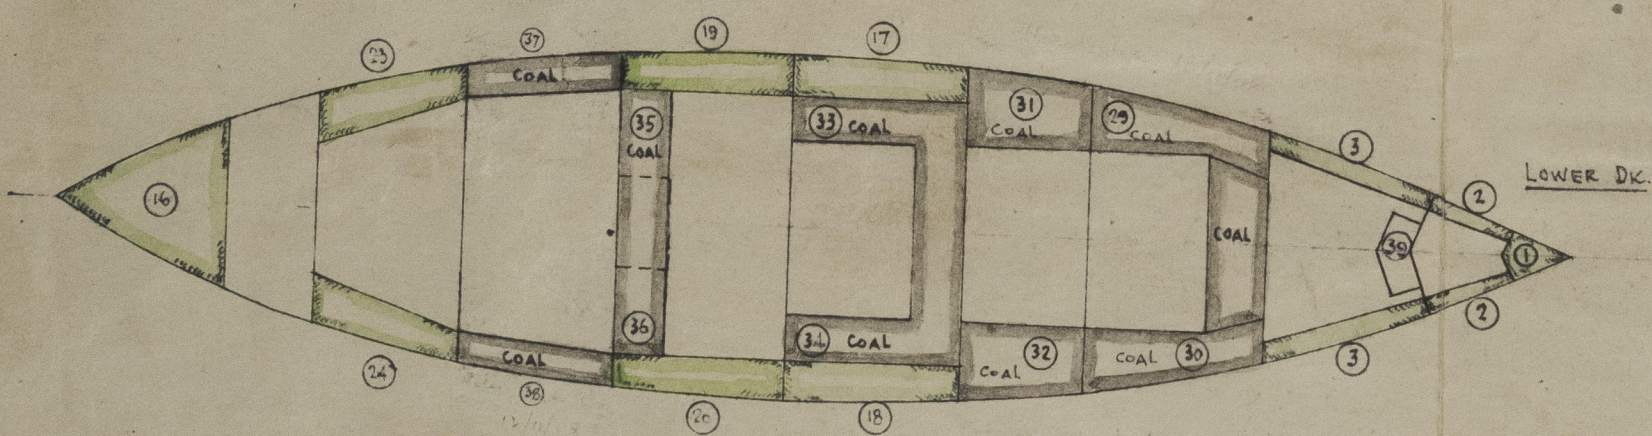
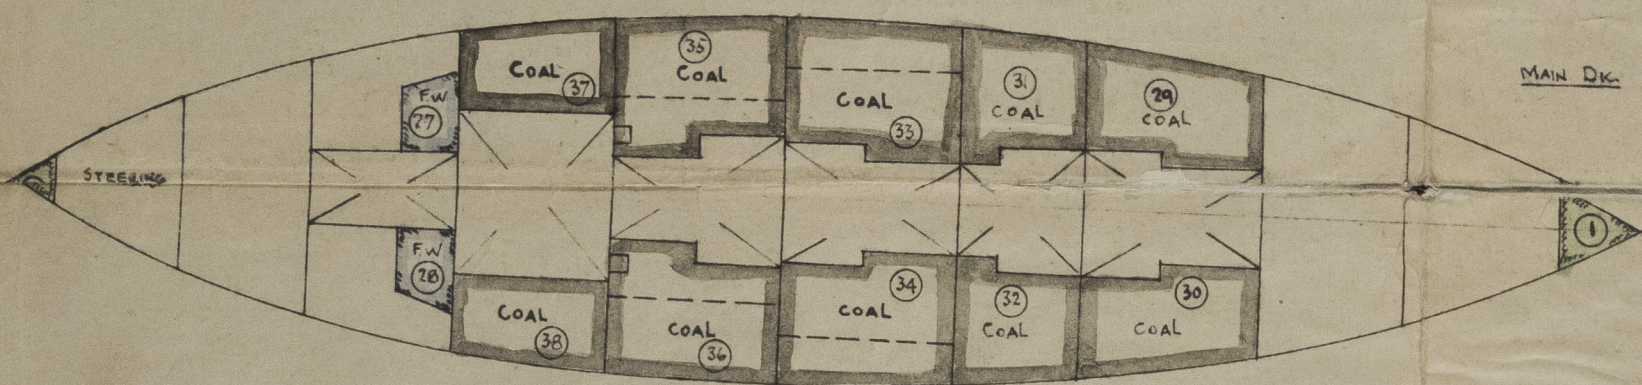
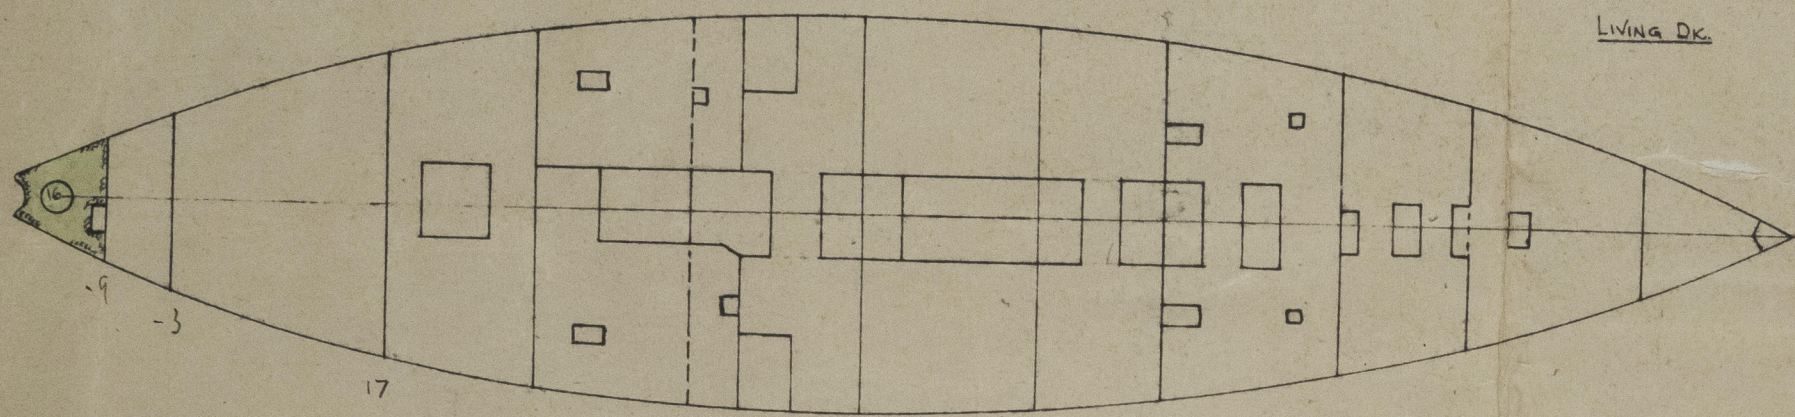
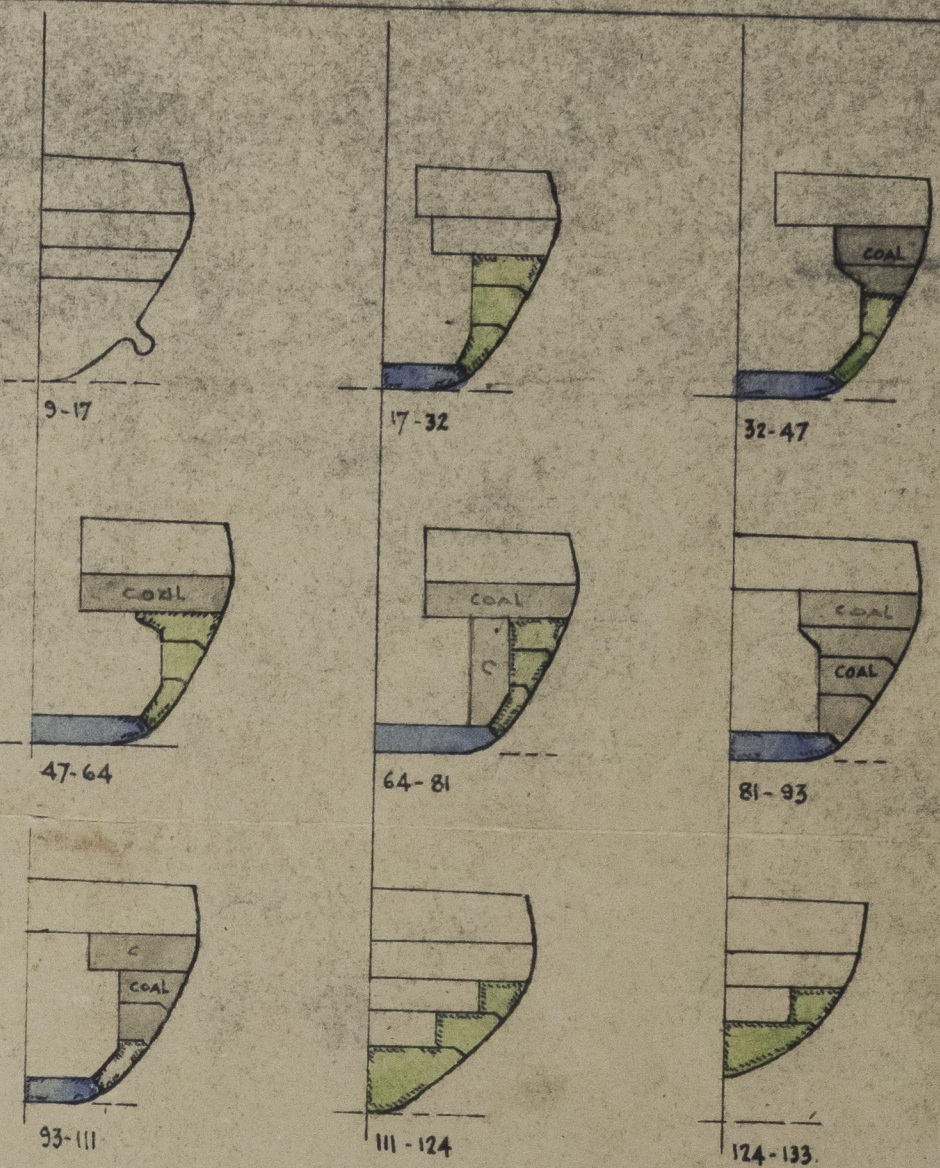


L. KAGANOVICH
~~XXXXXXXXXXXXXXXXXXXX~~
 OUTLINE OF COMPARTMENTS.

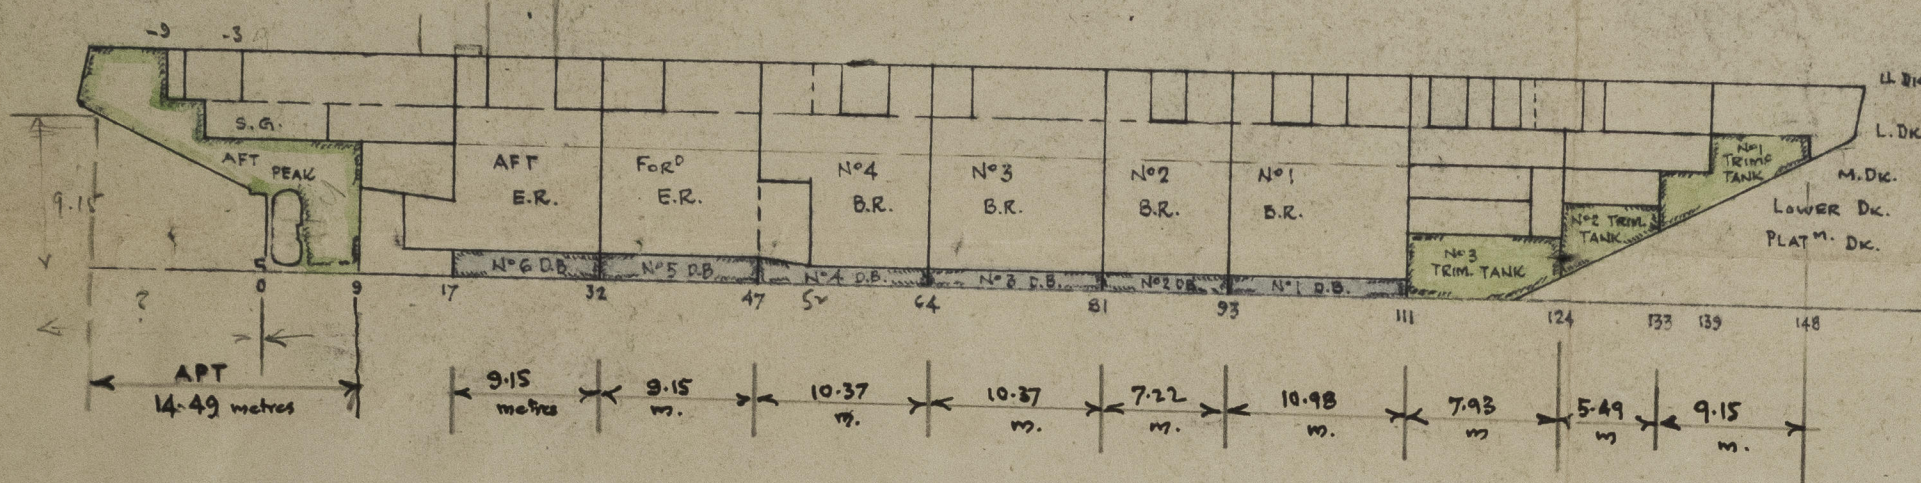

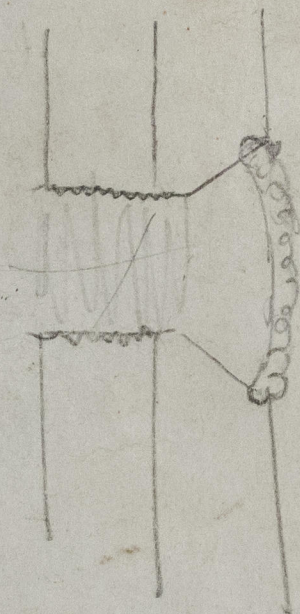

"L. KAGANOVICH" ★

Outline of compartments
Lon 119 224.

RECORDS DEPT.
LONDON

3

DS 457



© 2020

Lloyd's Register
Foundation

008559-008568-0061