

Profile Deck Plan.
Ailean M's Place 208.

M. Torca

GLASGOW Apt 26752




© 2019

Lloyd's Register
Foundation

205

SCALE $\frac{1}{4}$ INCH = 1 FOOT.

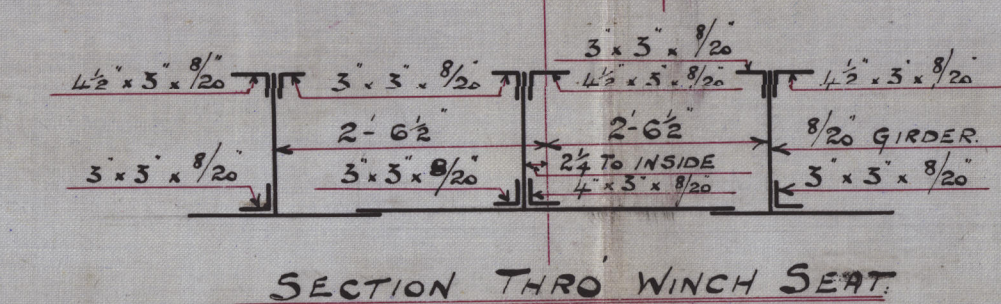

C.B.
12. 11. 07.