

DECK PLANS N^o 282.

TYPE "C" STANDARD STEAMER.


SCALE $\frac{1}{8}$ " = ONE FOOT.

DIMENSIONS.	
LENGTH B.P.	331'-0"
BREADTH EXT	46'-9 $\frac{1}{2}$ "
" MLD	46'-6"
DEPTH MLD	25'-6"


— BRIDGE DECK. —

JOHN PRIESTMAN & CO.
SHIPBUILDERS,
177-19
SUNDERLAND.


— POOP DECK. —

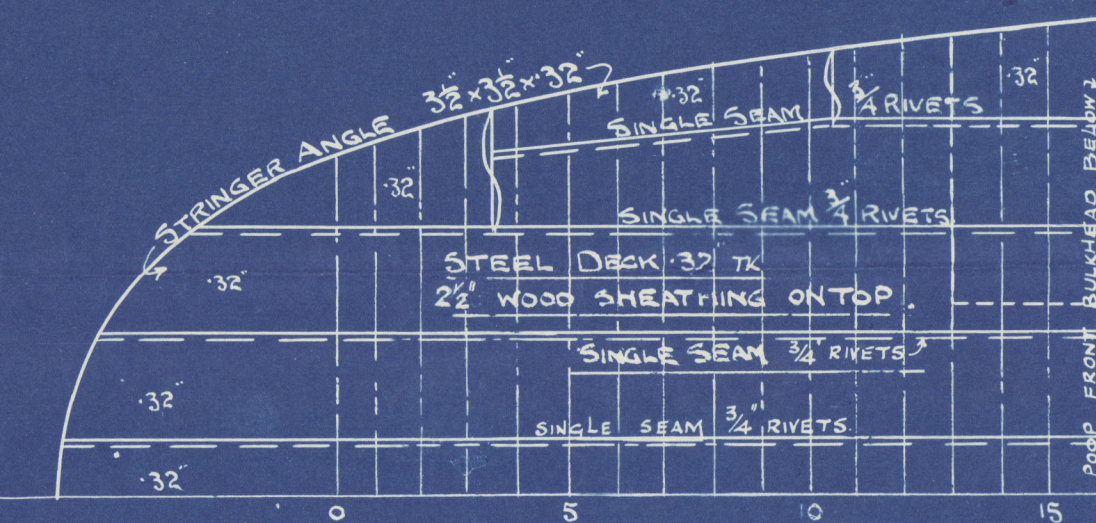

— FORECASTLE DECK. —

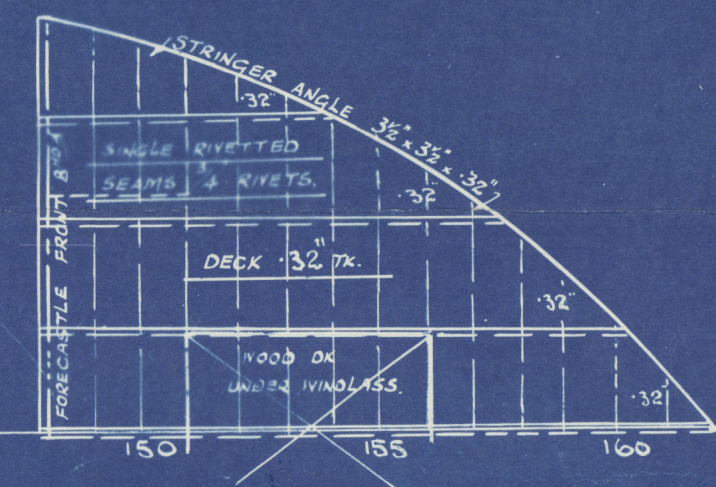

— UPPER DECK. —

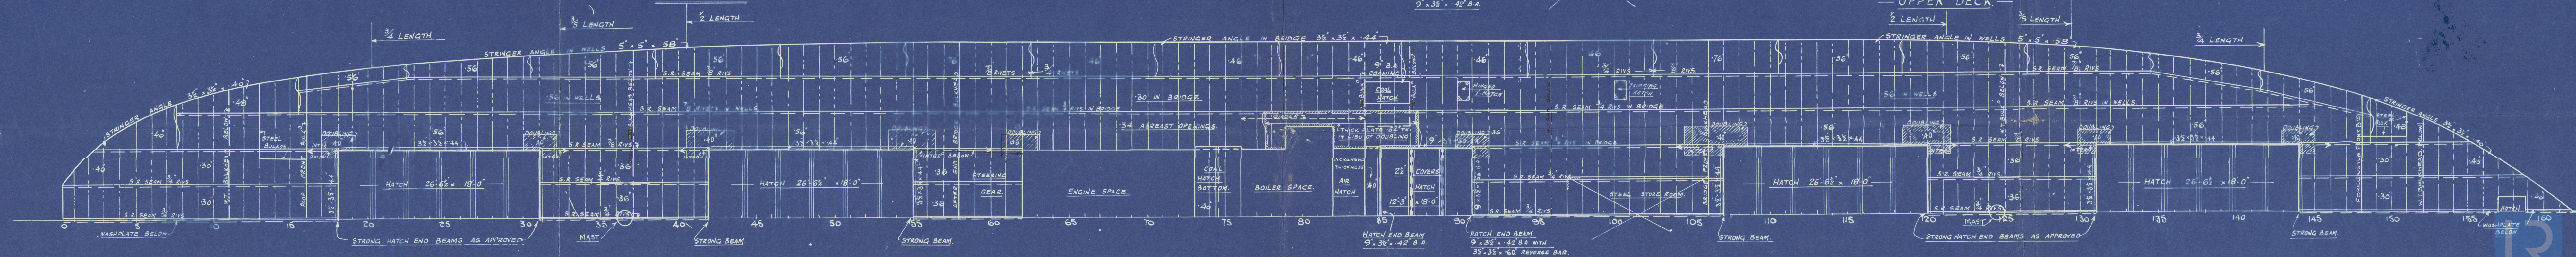

WASH PLATE BELOW.

STRONG BEAM.

STRONG HATCH END BEAMS AS APPROVED.

STRONG BEAM.

STRONG BEAM.

STRONG BEAM.

Deck Plan
of "Shakristan"
Messrs John Priestman & Co
No 282.

Disc
127-

SUNDERLAND RPT. No. 27569

Lukai Manu



© 2019

Lloyd's Register
Foundation

008608-008617-0304