


S.S. "K I F U K U M A R U".

Nagasaki Report No.1951.

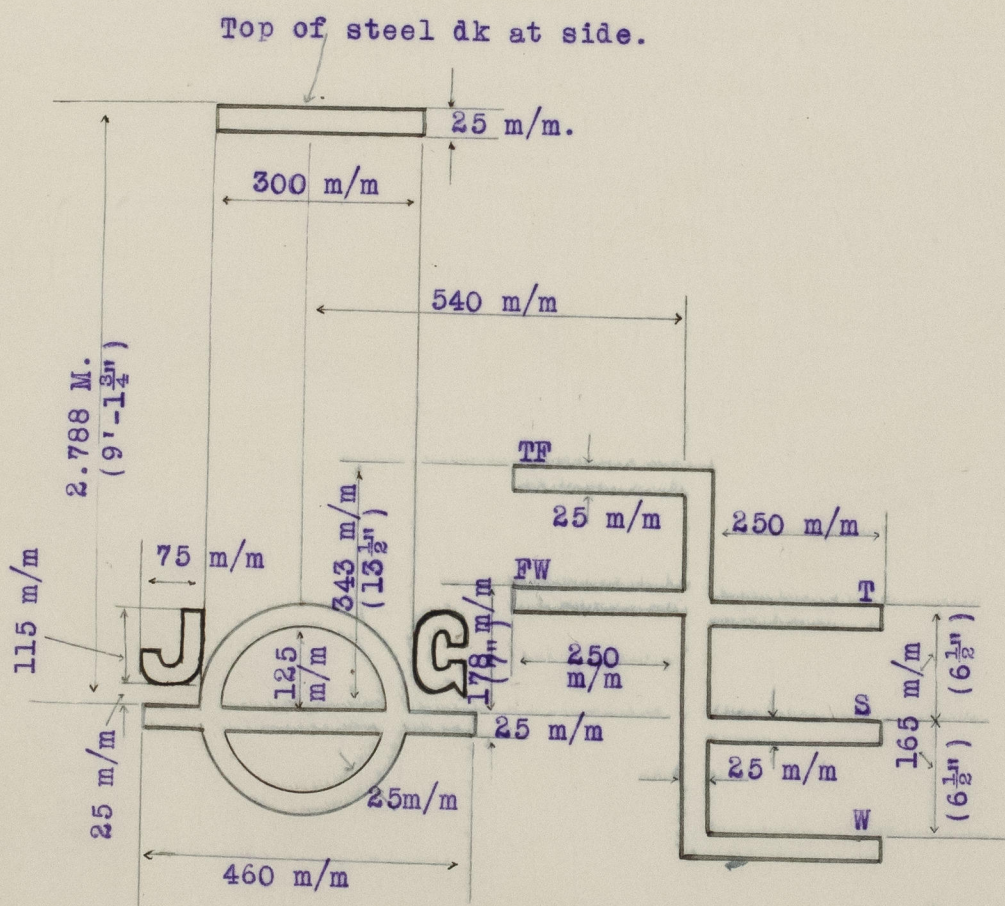

© 2021

Lloyd's Register
Foundation

008618-008629-0068