


24.12.18


BUILDING^s N^o1-3.
RIGGING PLAN
SCALE 1/8" INCH = 1' 00"
N^o1 RØDDBY HAVNS JERNSKIBSVÆRFT

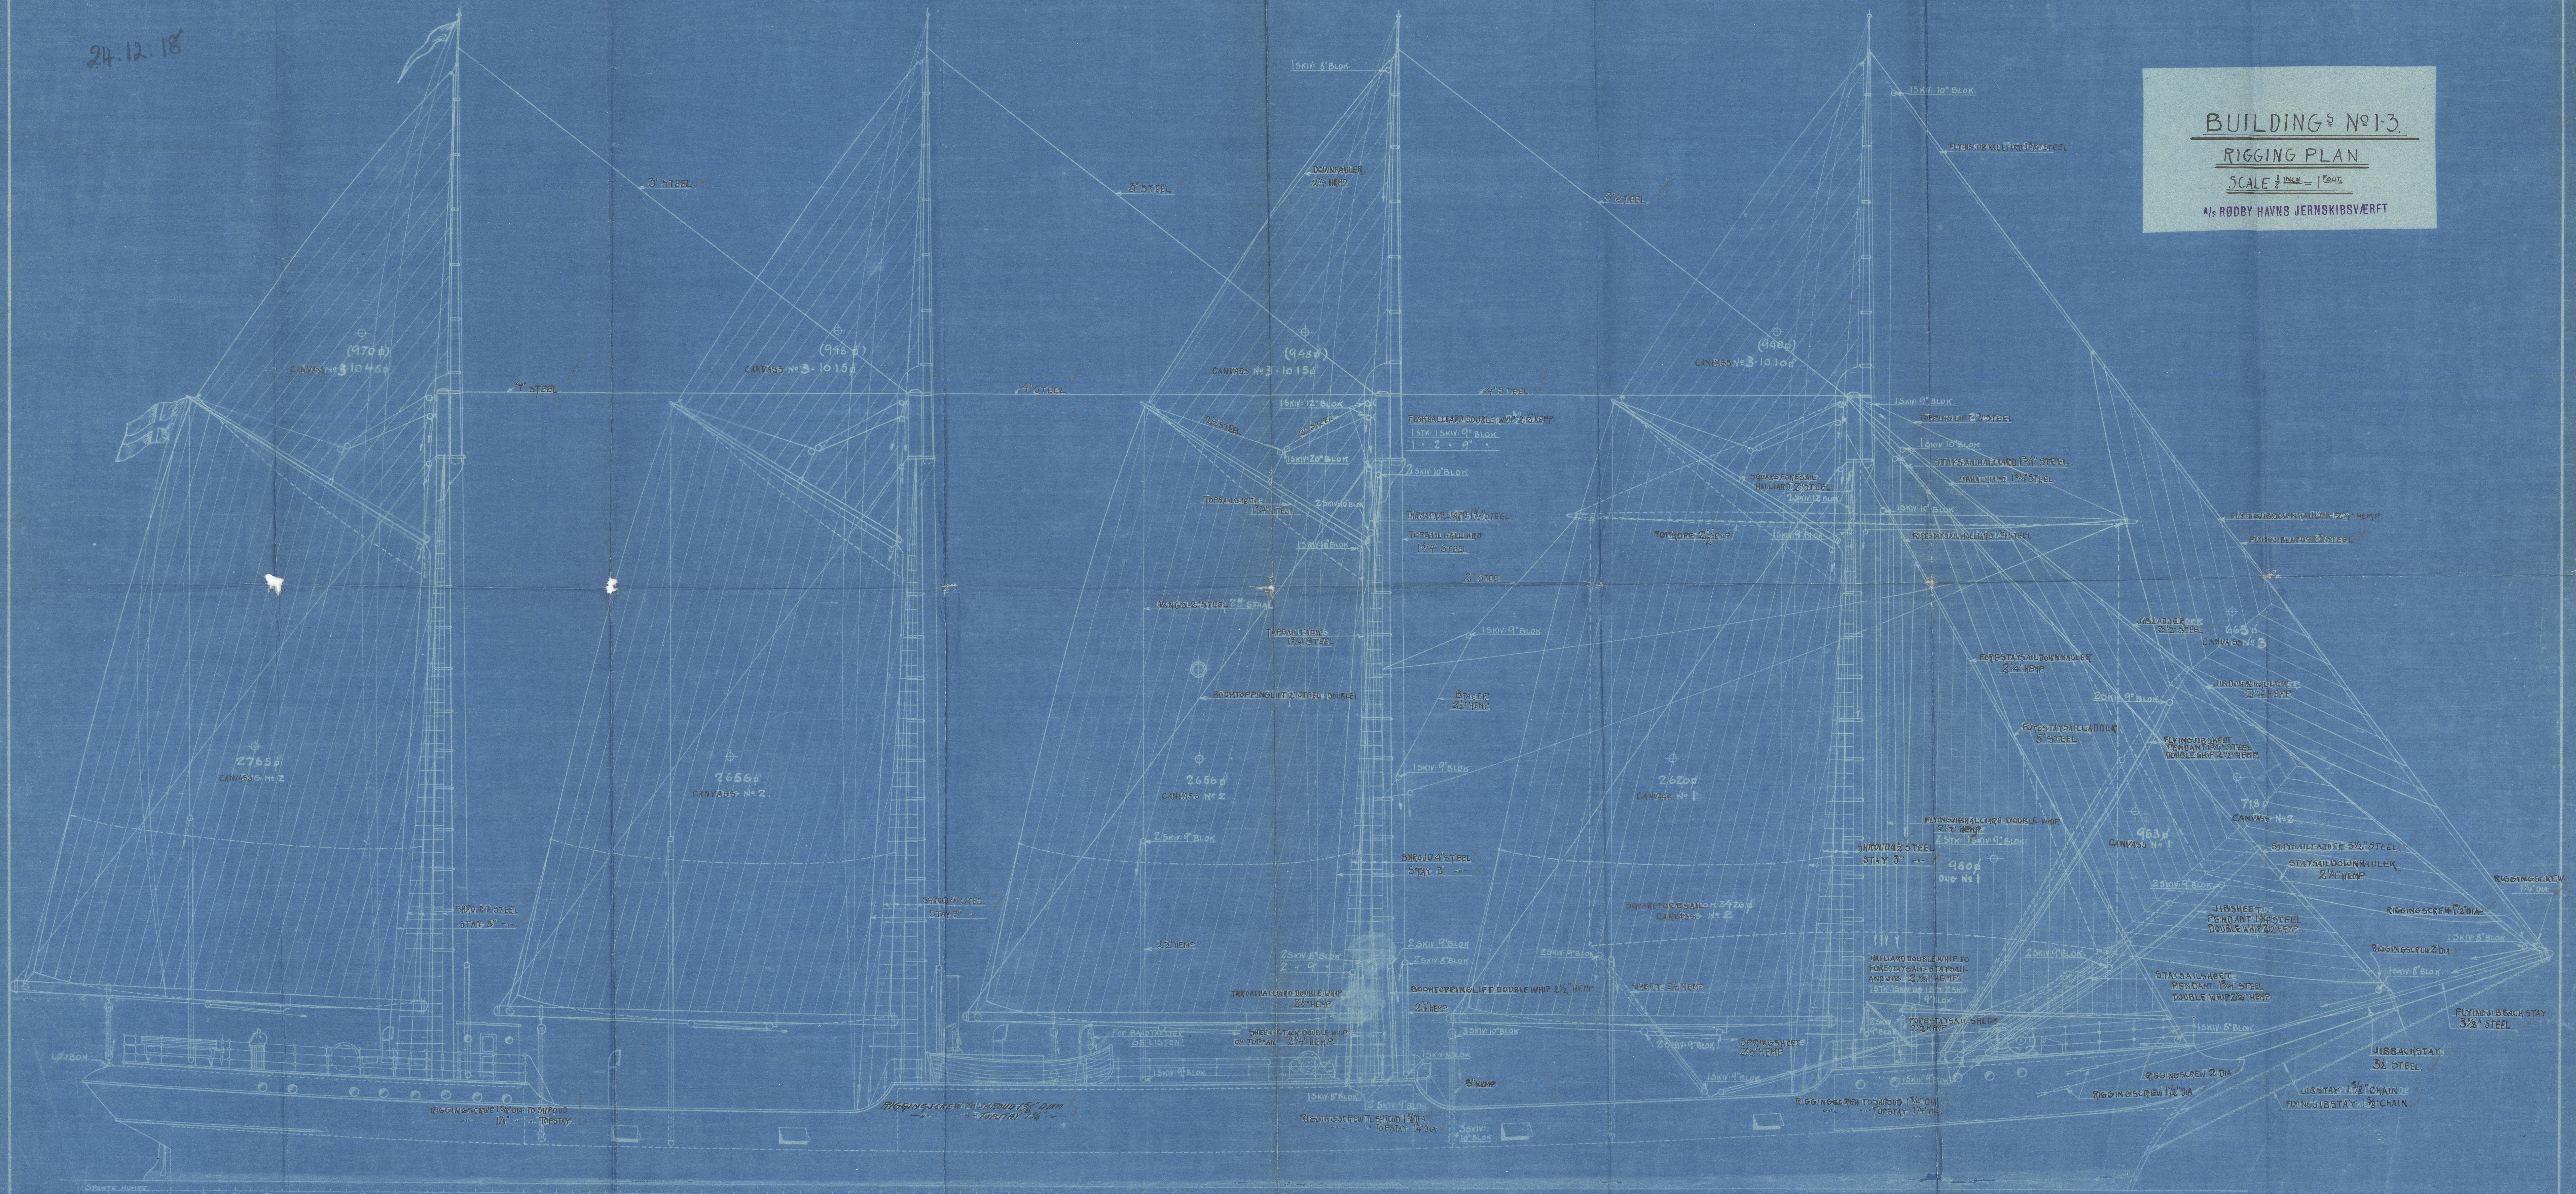

Rödlbyhavn
Jernskitsverft.

Newsending Nos 1-3.

Rigging Plan,

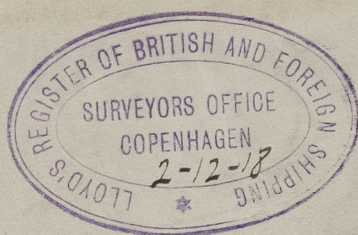

Approved Plan.

"Westward"

ex.

"Danefolk" Gpm. Rpt. No 6026.



© 2020

Lloyd's Register
Foundation

008628-008633-0005