
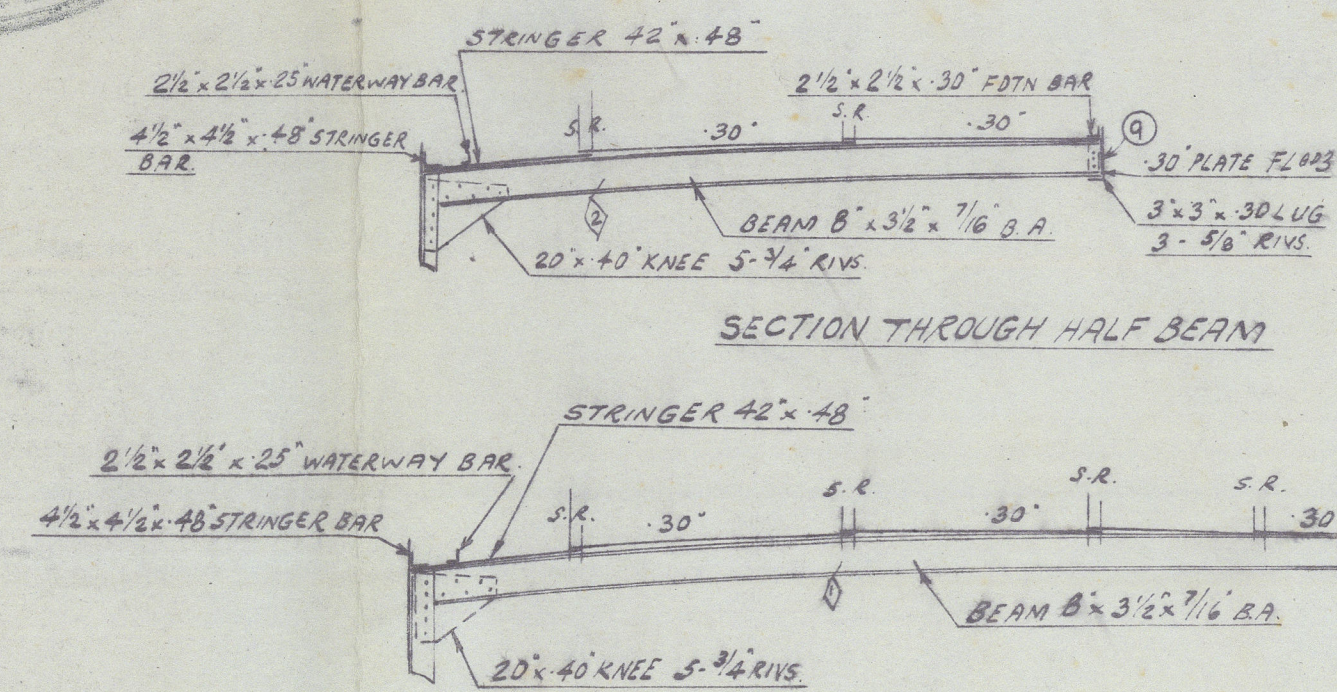


BRIDGE DECK EXTENSION


SCALE:- $\frac{1}{4}$ INCH = 1 FOOT

[illegible]


SECTION THROUGH HALF BEAM

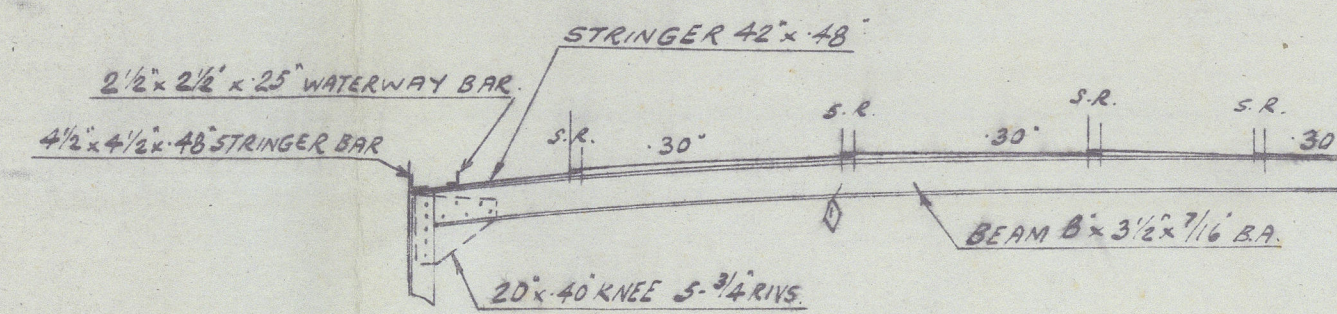

SECTION THROUGH FULL BEAM

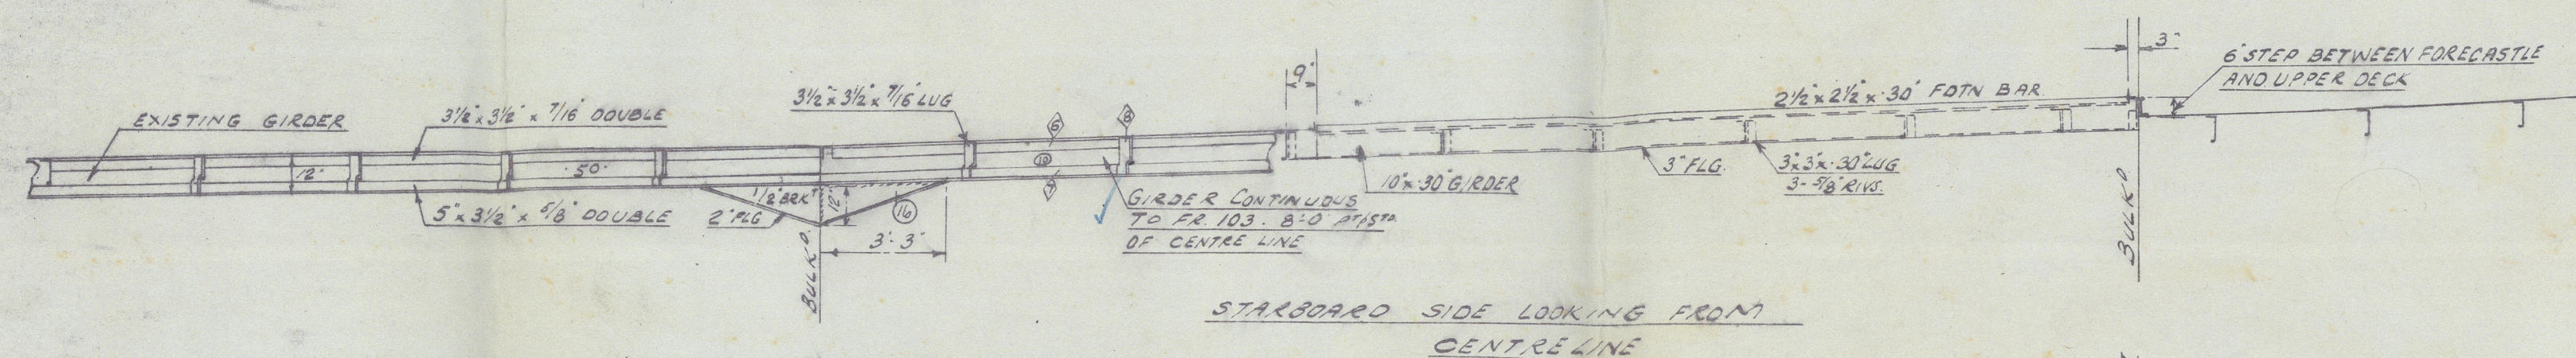


STARBOARD SIDE LOOKING FRONT
CENTRE LINE

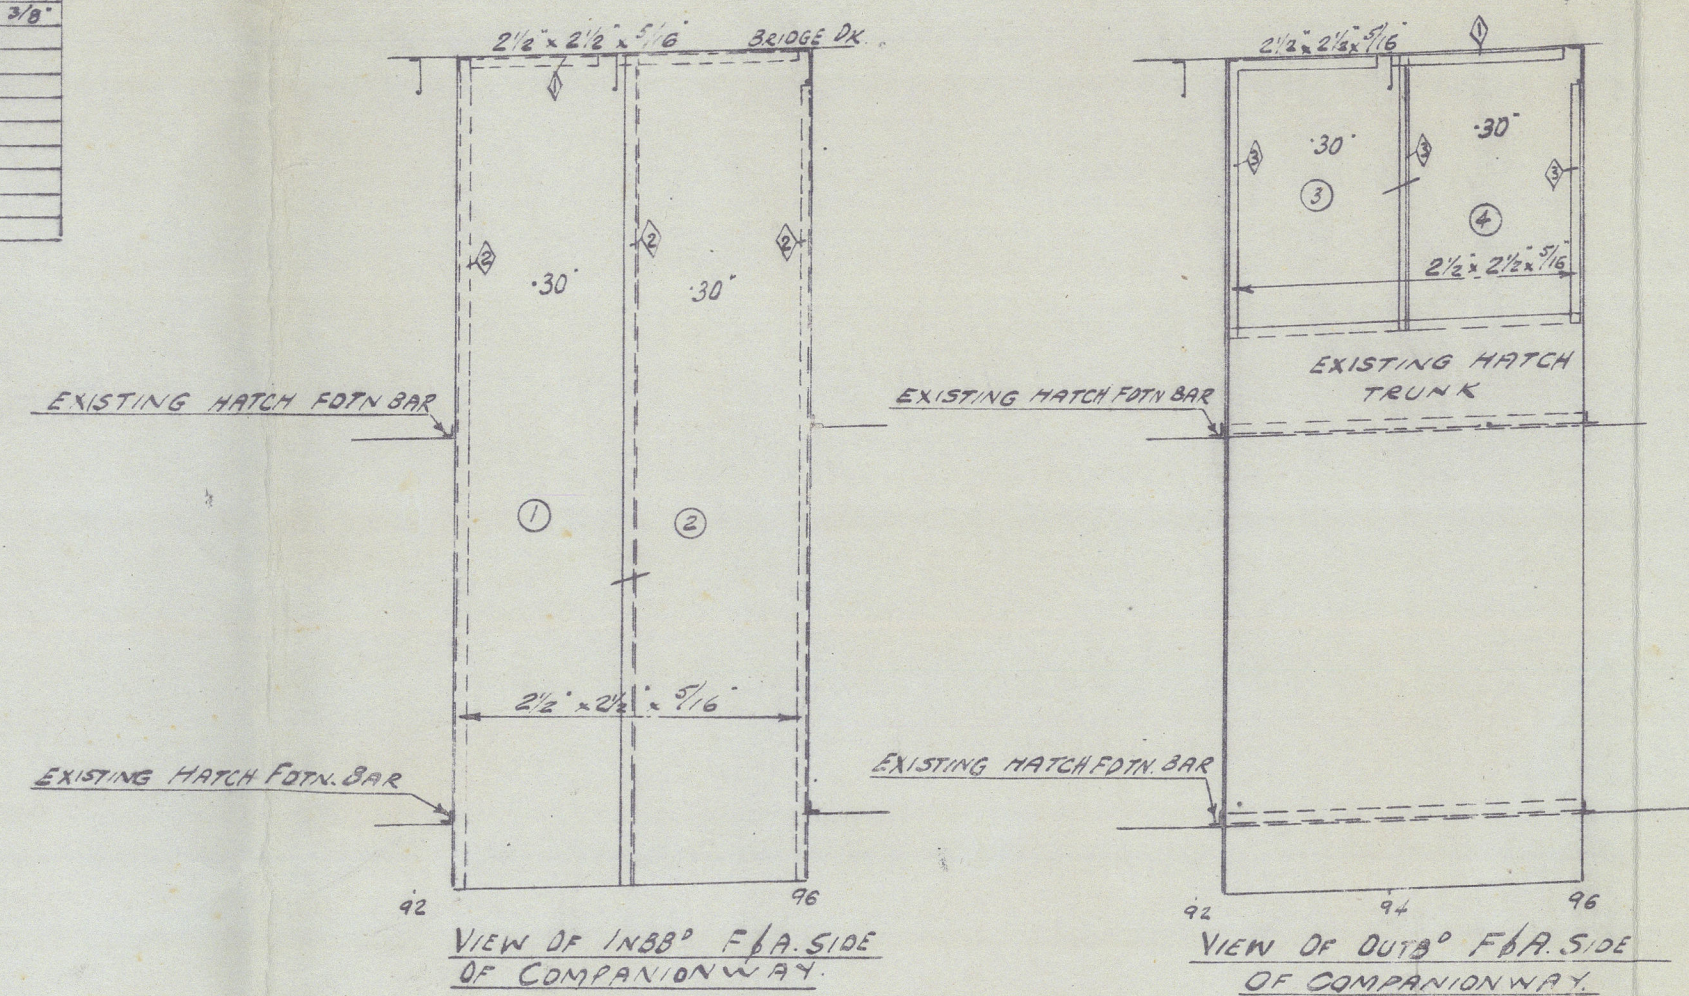


VIEW OF INBB° F/A. SIA
OF COMPANIONWAY.

VIEW OF OUTB° F&A.S.
OF COMPANIONWAY.

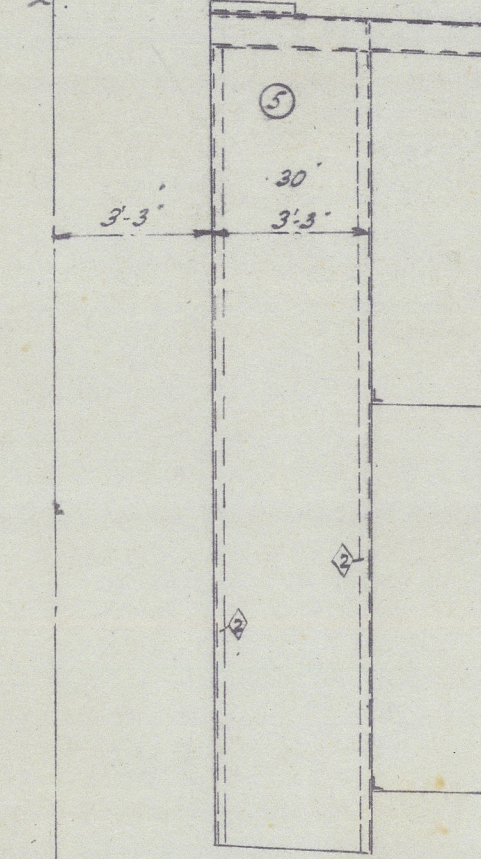


FORE END OF COMPANION
LOOKING AFT

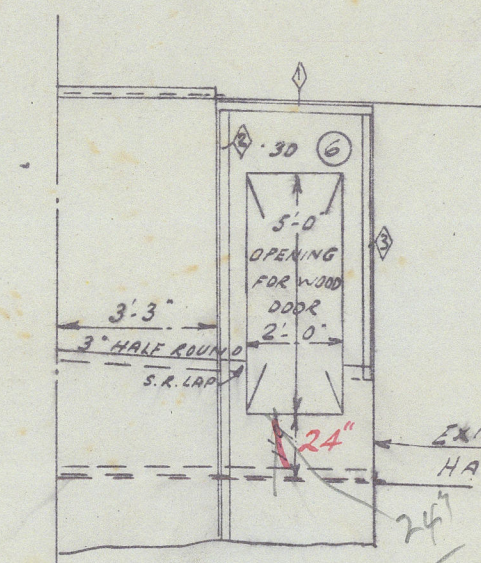


AFT END OF COMPANION
LOOKING AFT.


COMPANION TRUNK					
MATERIAL ORDER					
NARR	N° OF	SCANTLING	NARR	N° OF	SCANTLING
C.T. 1	1	18.0" x 8.5" x .30	C.T. 1	1	18.0" 2 1/2" x .30
2	1	18.0" x 4.8" x .30	2	4	17.6" 2 1/2" x .30
3	1	6.3" x 4.8" x .30	3	1	18.0" 2 1/2" x .30
4	1	6.3" x 4.8" x .30			
5	1	8.0" x 4.1" x .30			
6	1	6.2" x 4.1" x .30			

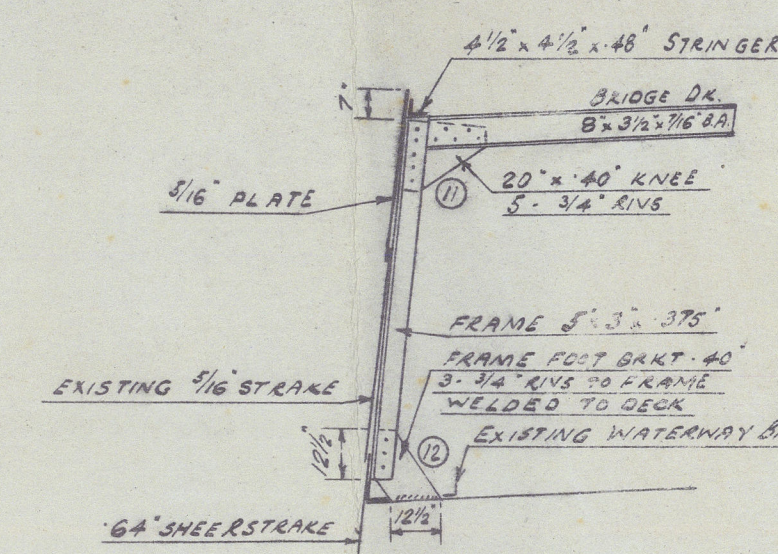

SECTION SHOWING TWEEN DE
FRAMES IN WAY OF BEAMS
LOOKING FORD

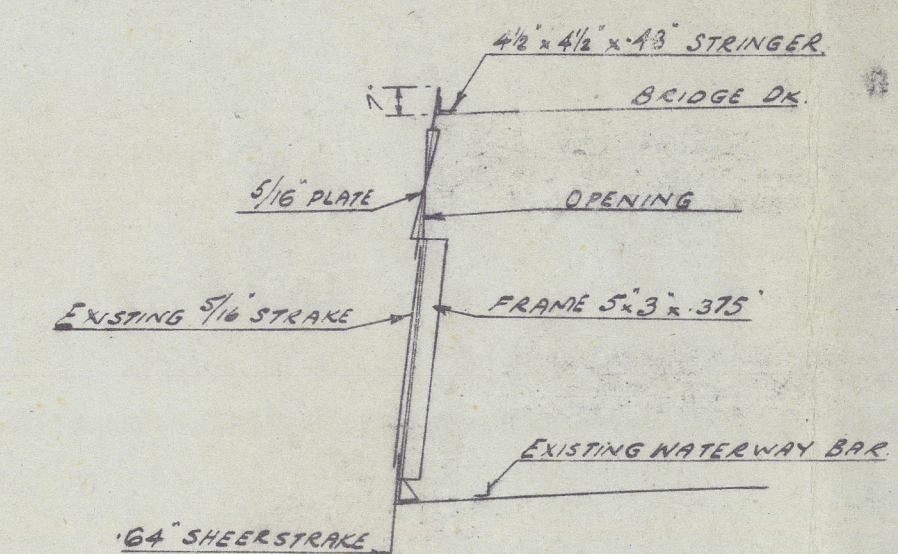


SECTION SHOWING TWEEN DECK
FRAMES IN WAY OF OPENINGS.
LOOKING FORD

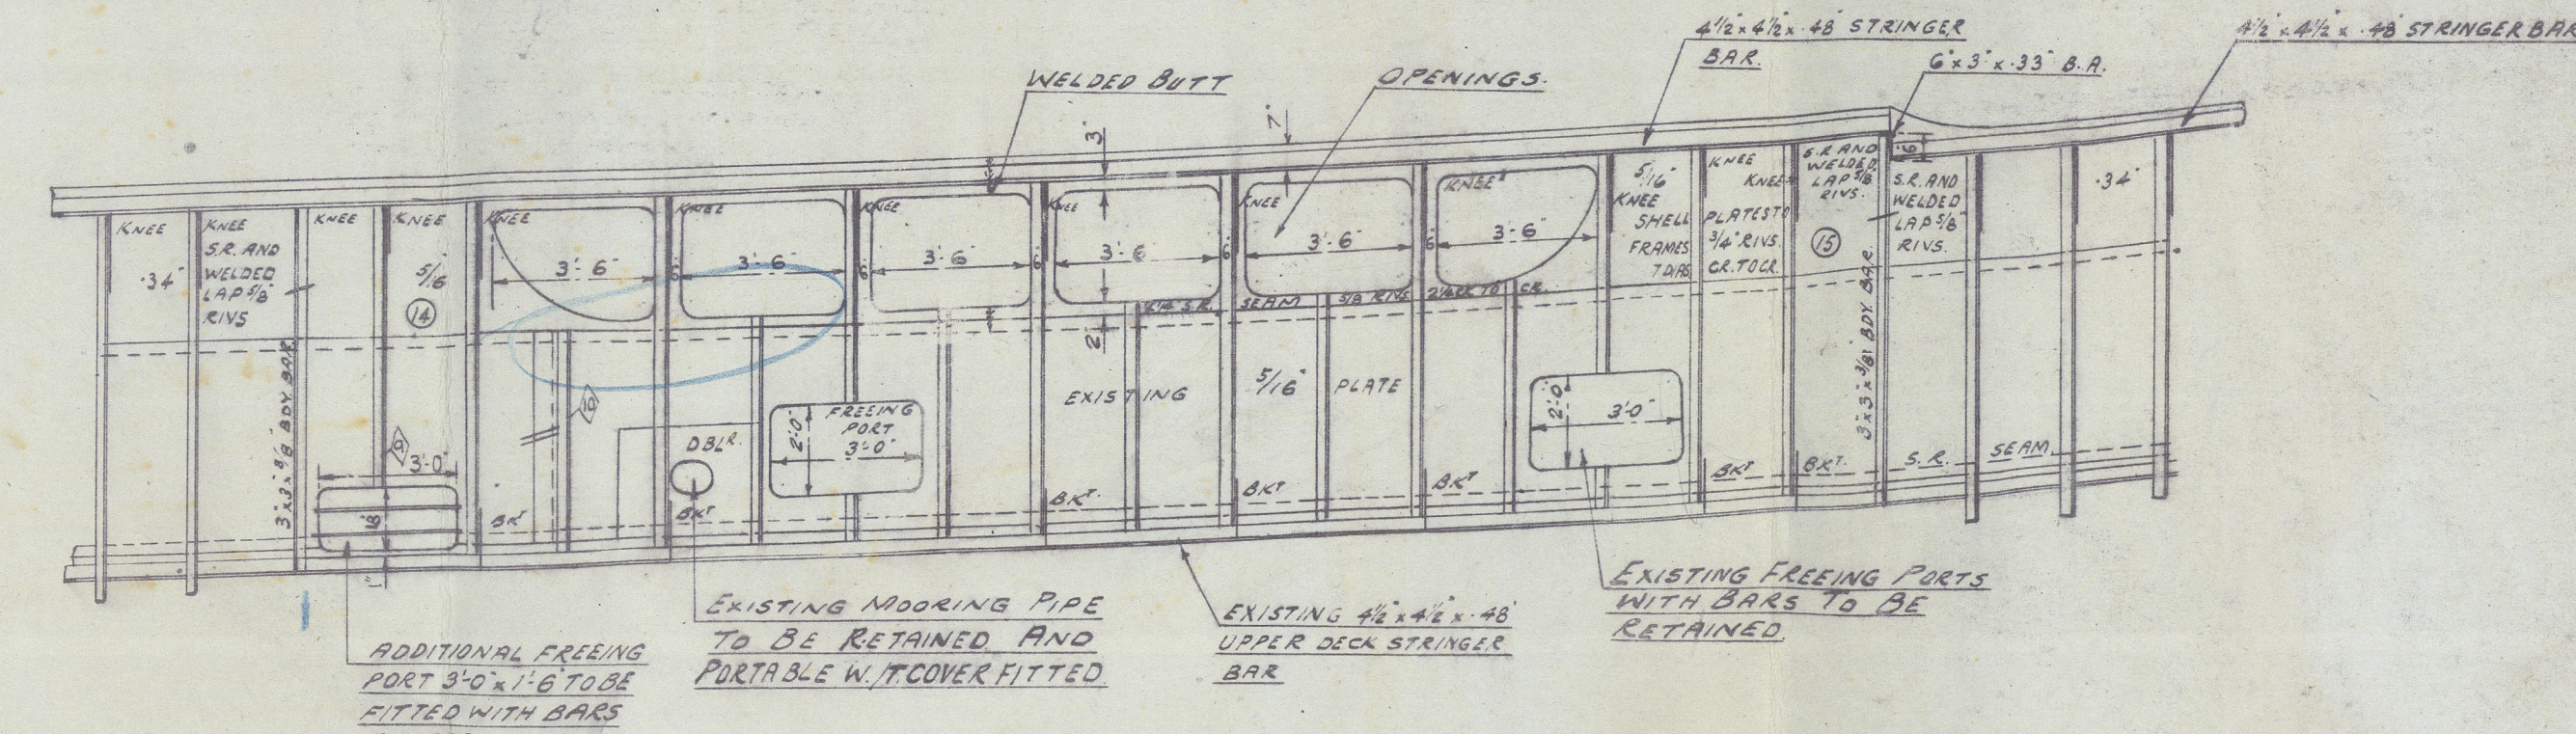


ELEVATION SHOWING SHELL EXTENSION
LOOKING TO PORT.

UPPER DECK WOOD COVERED

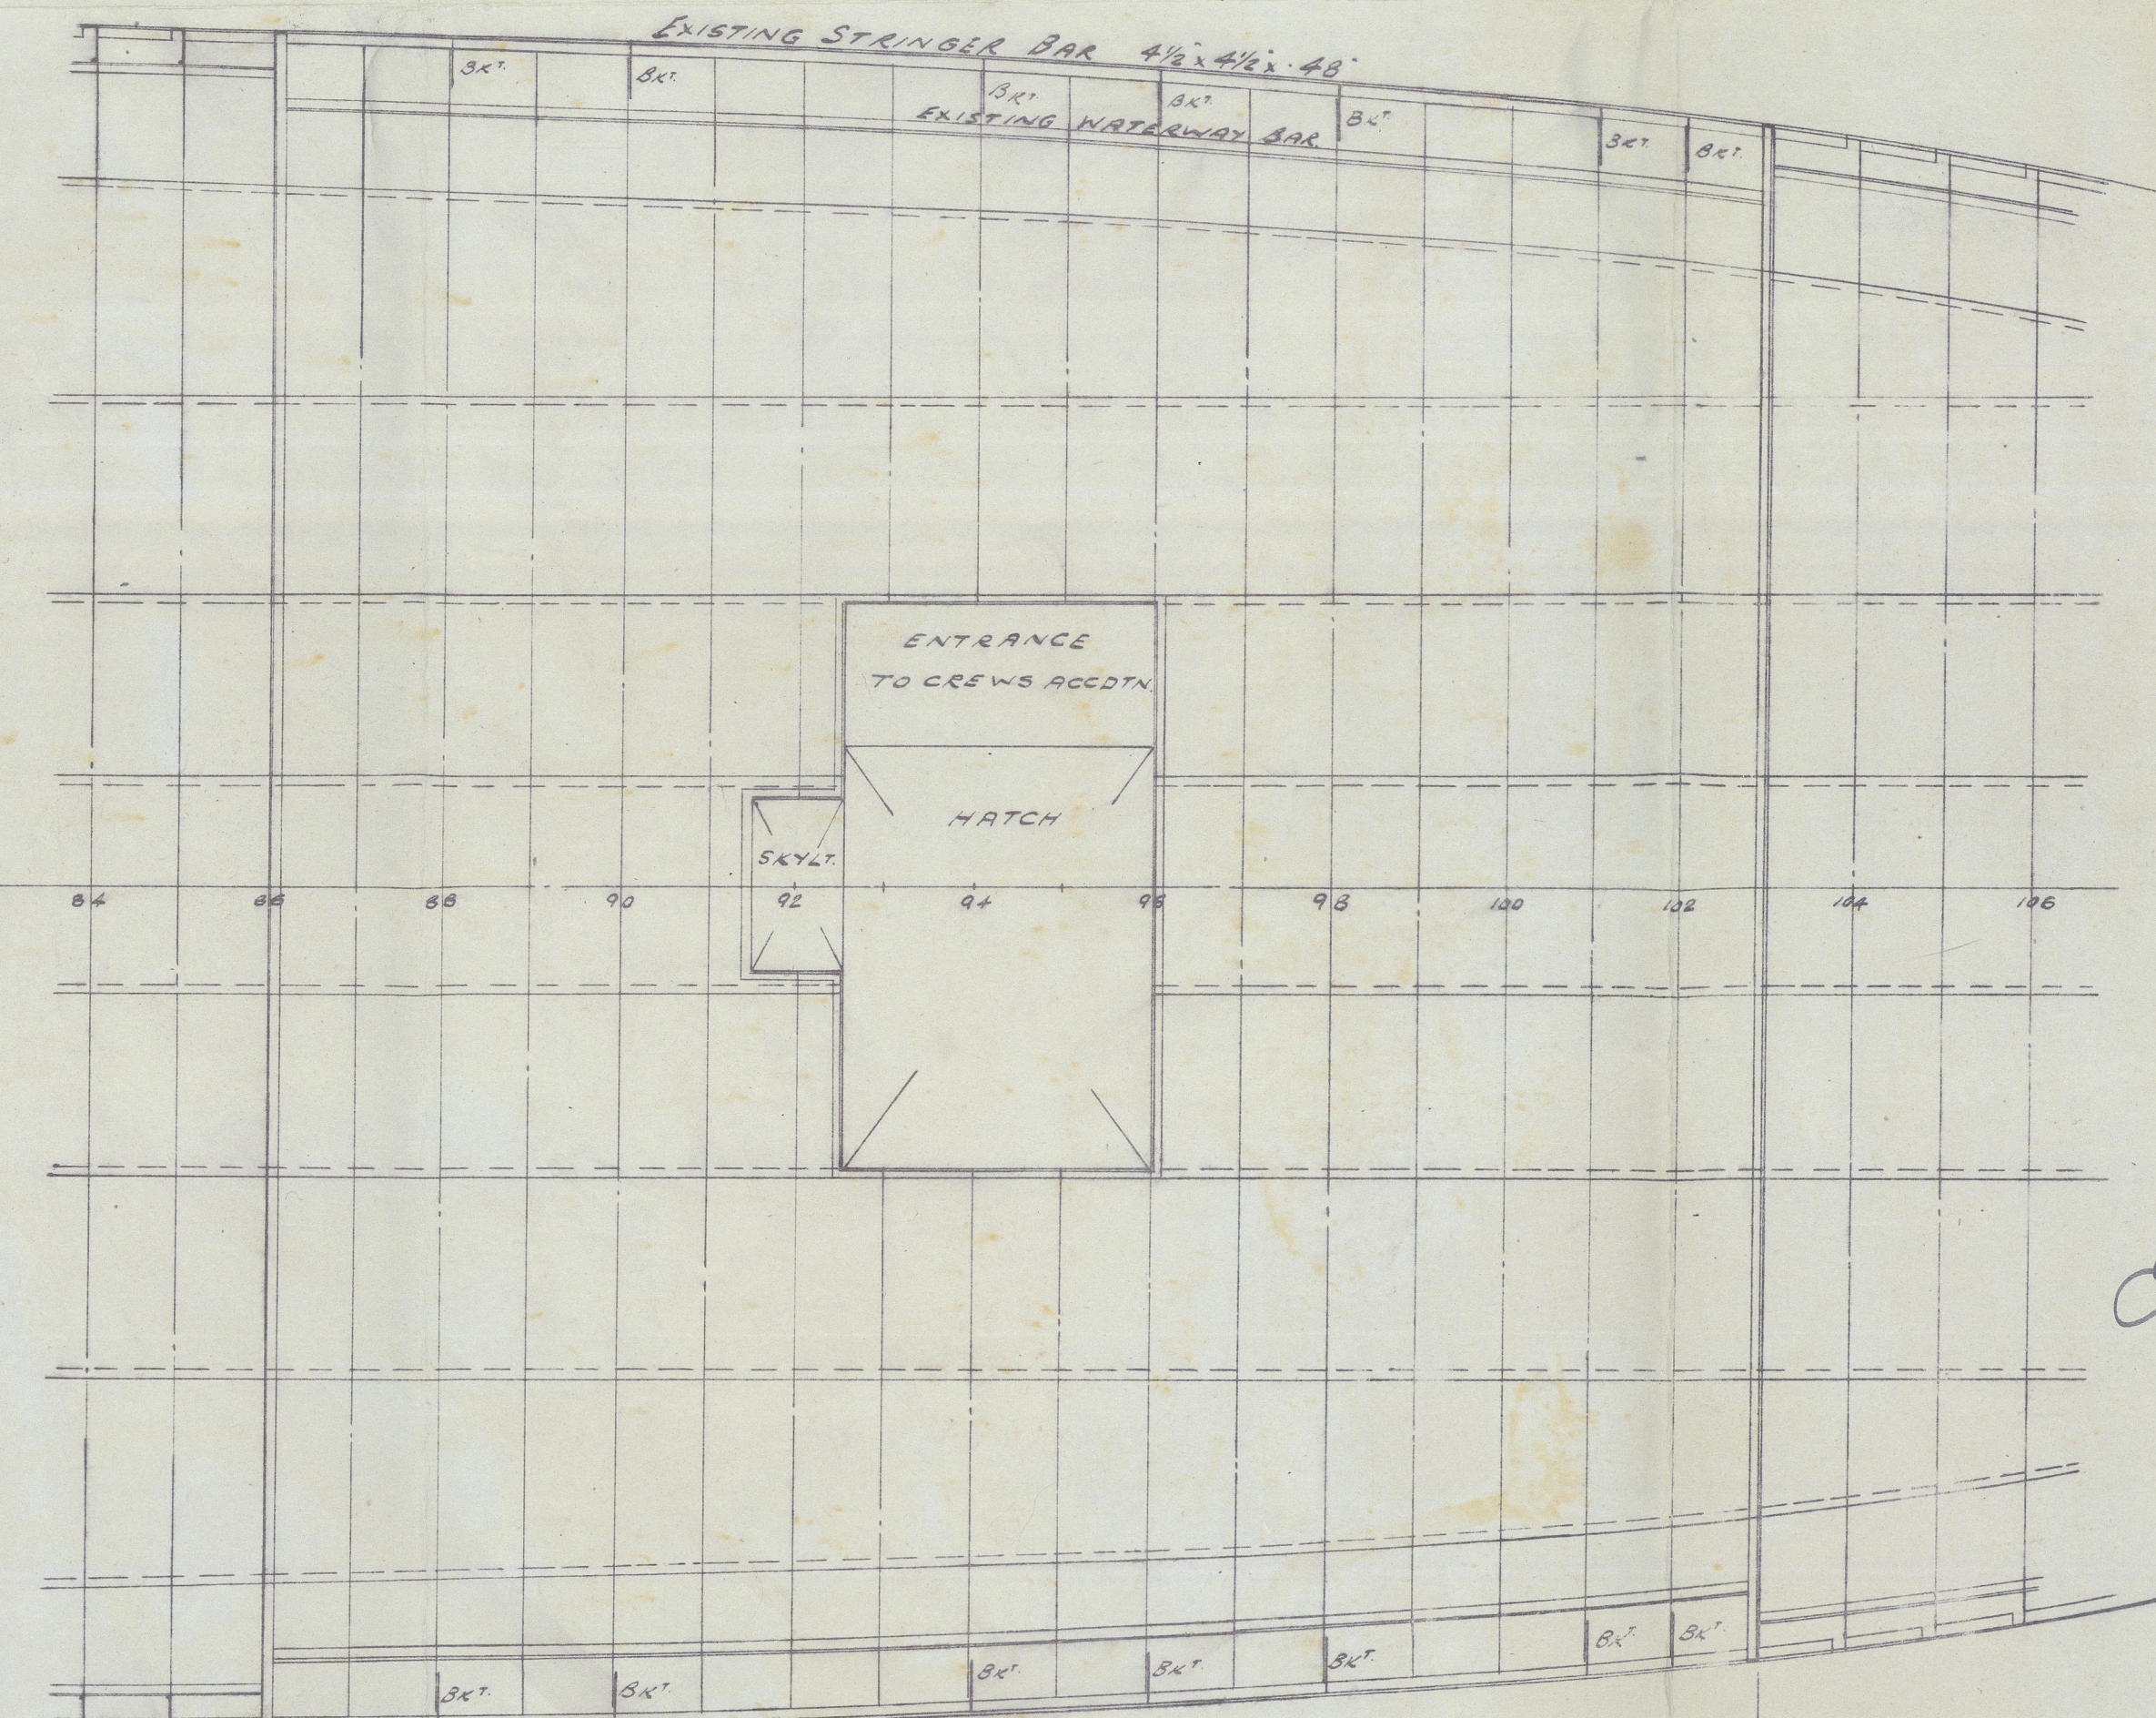

BRIDGE DECK EXTENSION (UPPER DECK EXISTING)

EXISTING UPPER DECK

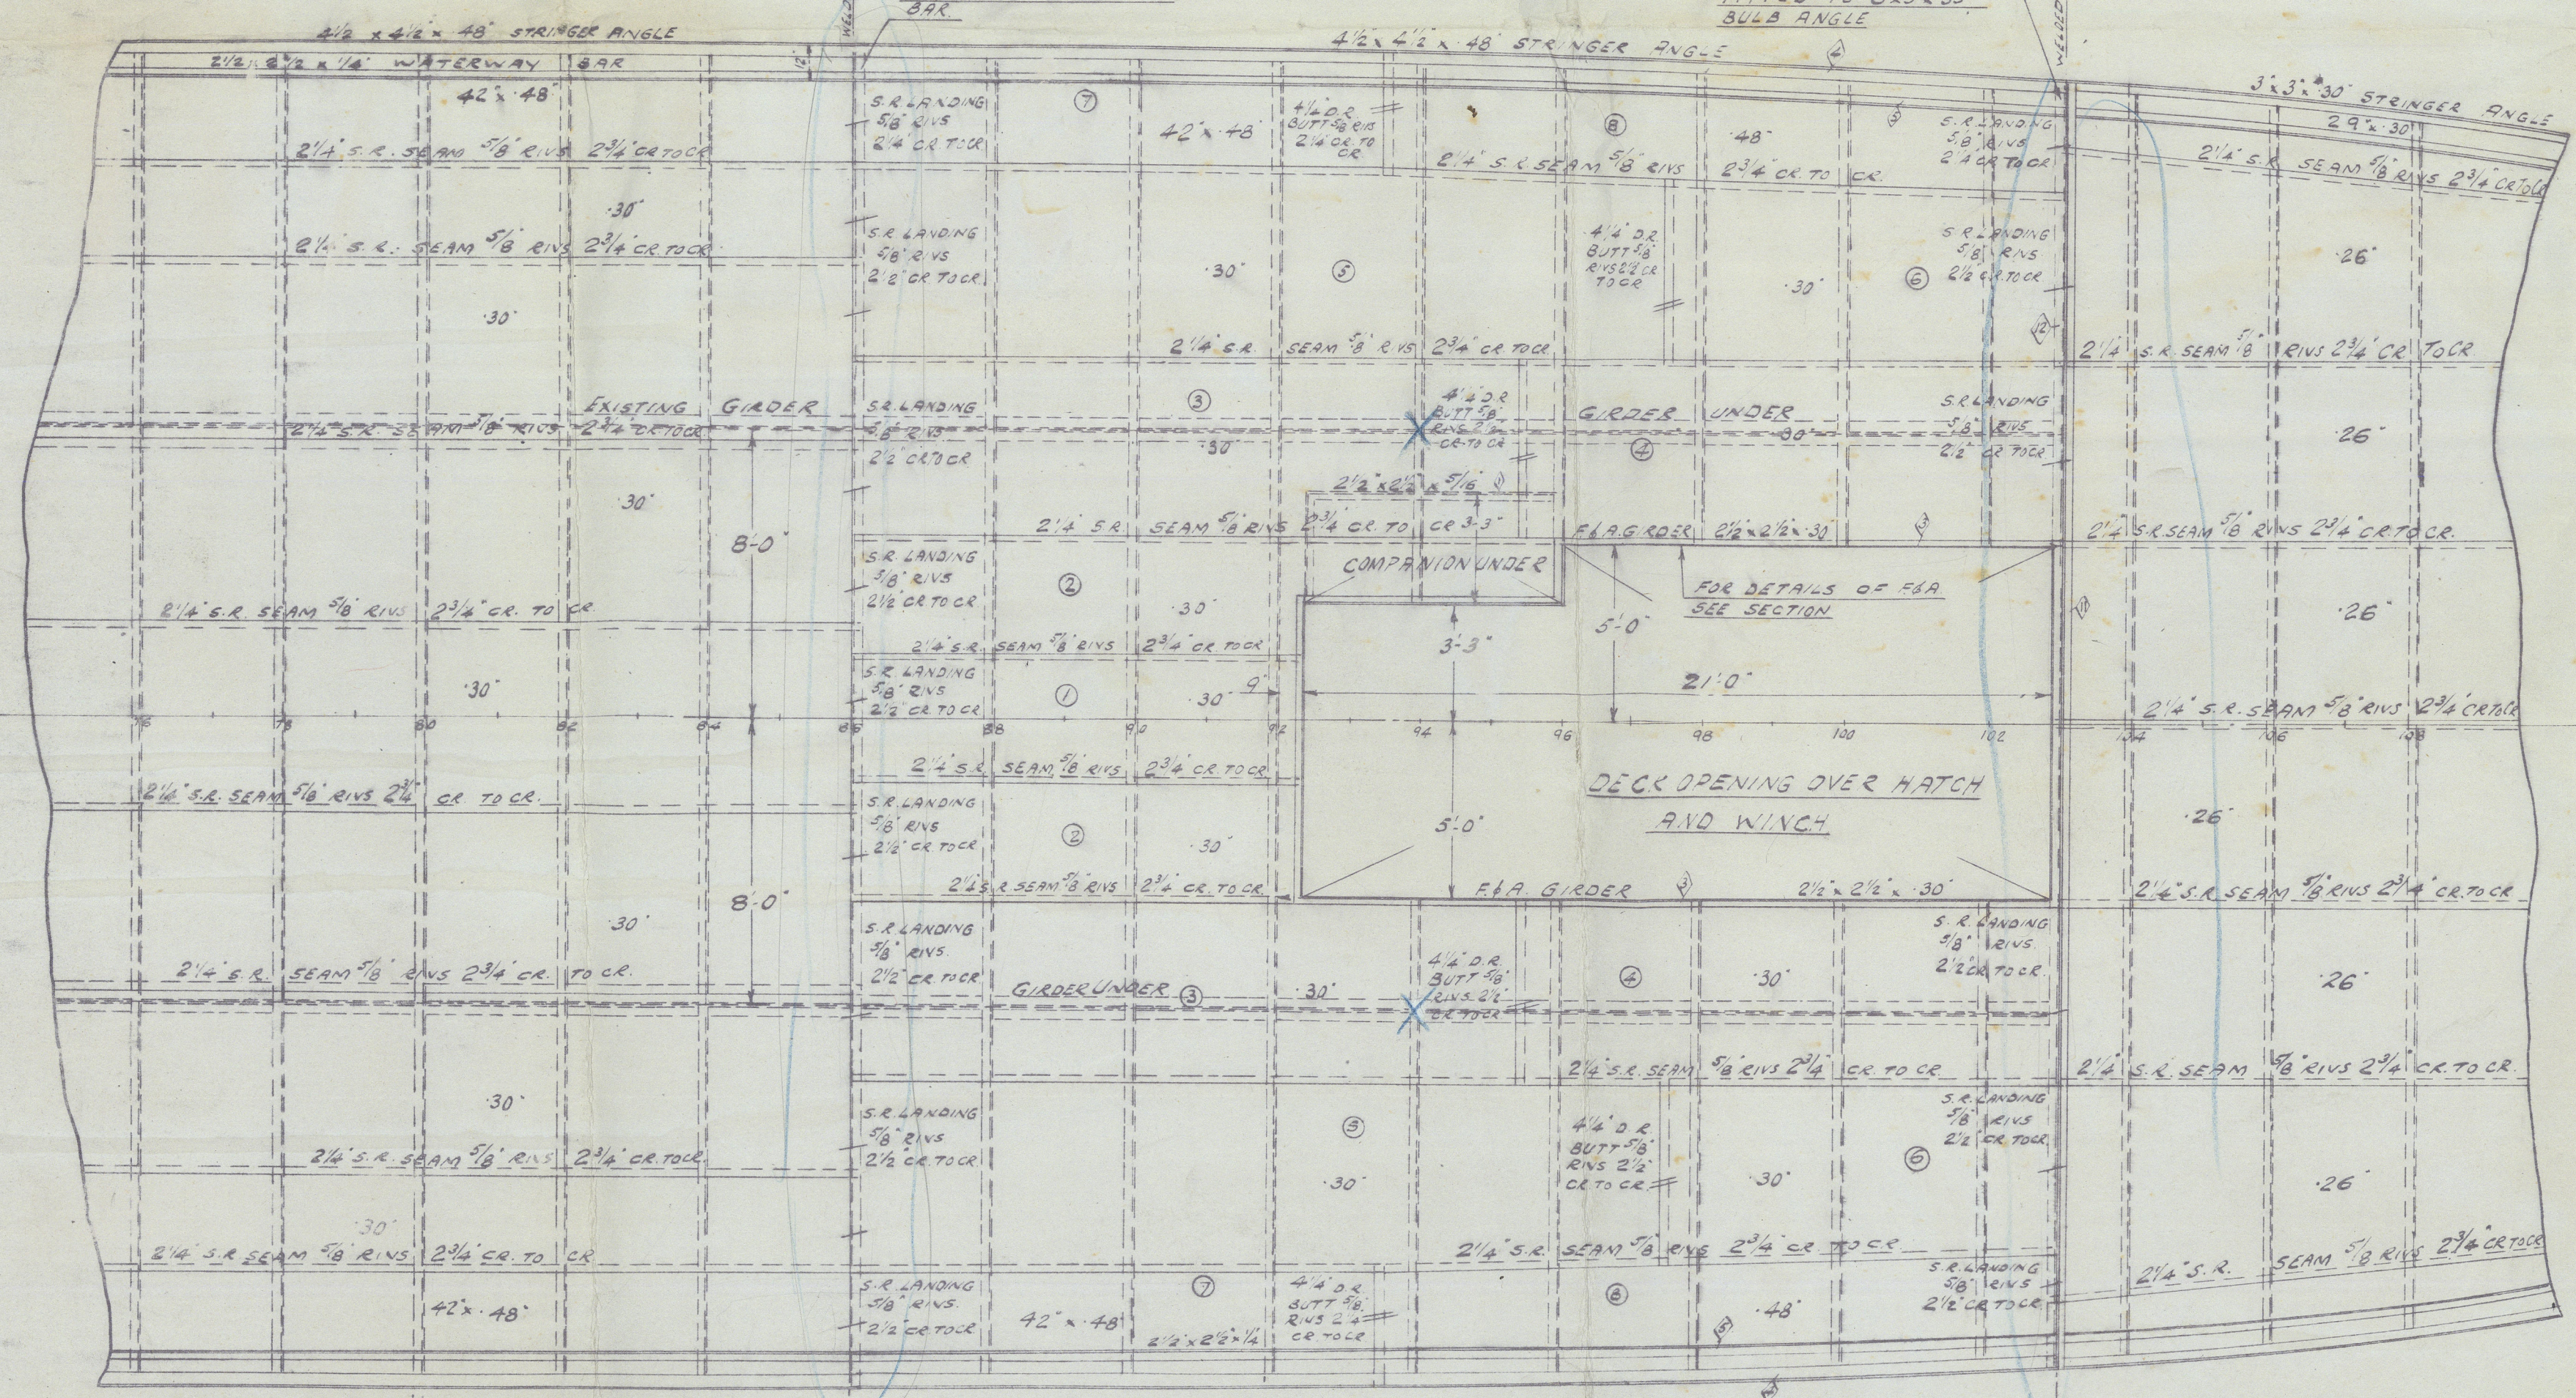

PLAN OF BRIDGE DECK PLATING

EXISTING UPPER DECK

BRIDGE DECK EXTENSION (UPPER DECK EXISTING)

PLAN OF UPPER DECK

EXISTING UPPER DECK

Spec

24358.

GRIMSBY. ~~24358~~

M/V. BADGER★

BRIDGE DECK EXTENSION.

RECORDS DEPT.,
LONDON

3



© 2020

Lloyd's Register
Foundation