


445

Coll
Strumber of
ertificate.Length
su
L5/5 "TJISAROE"

(AMS. REPT. 10107).

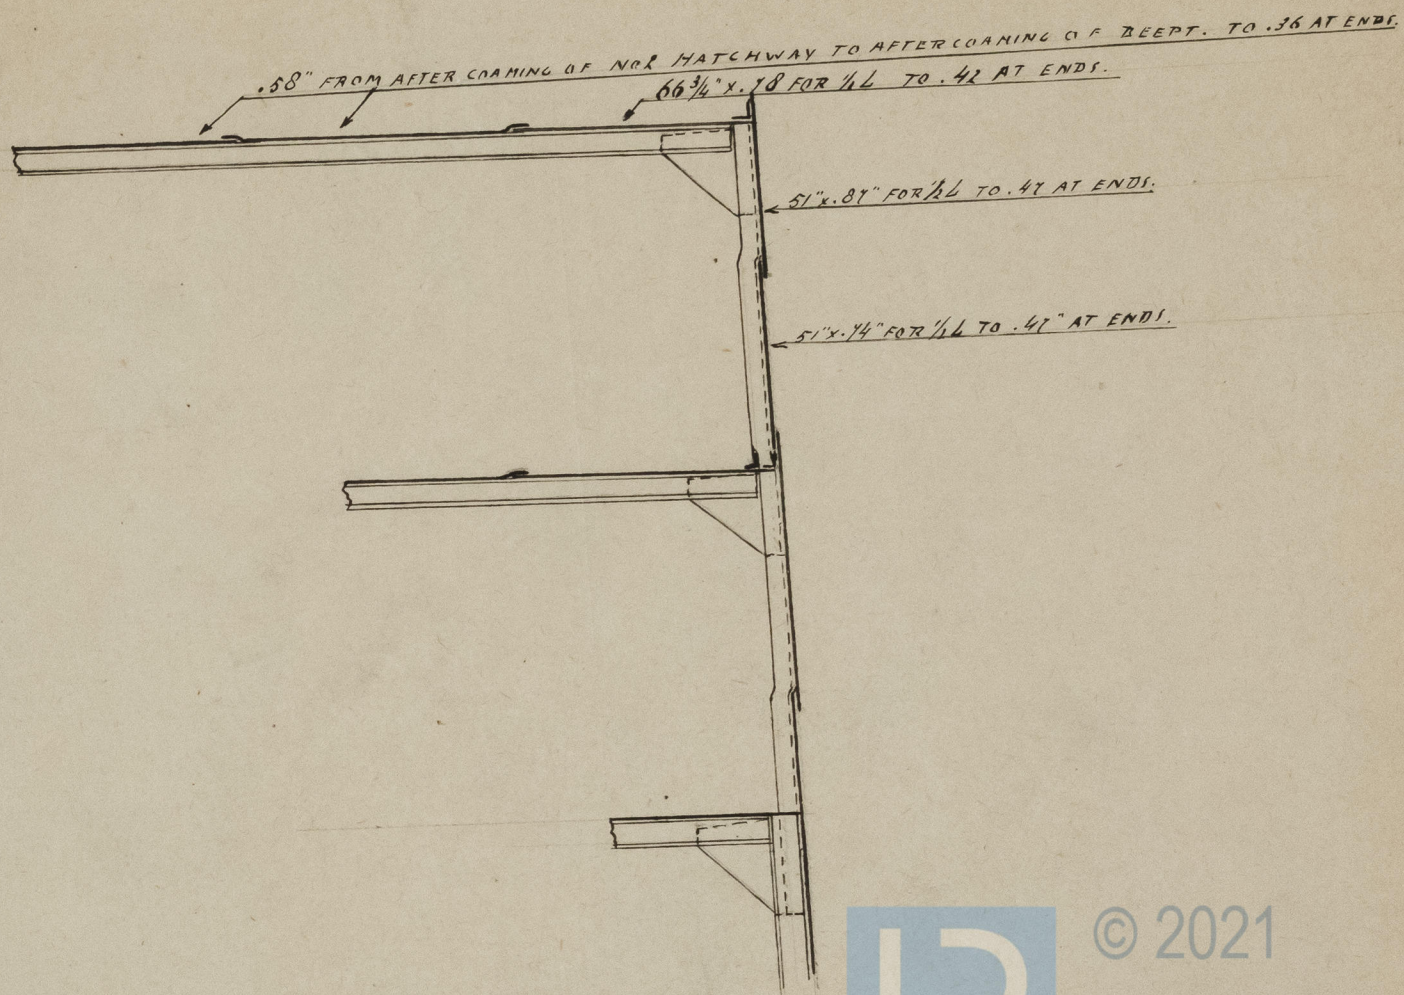

© 2021

Lloyd's Register
Foundation

008634-008640-0021