
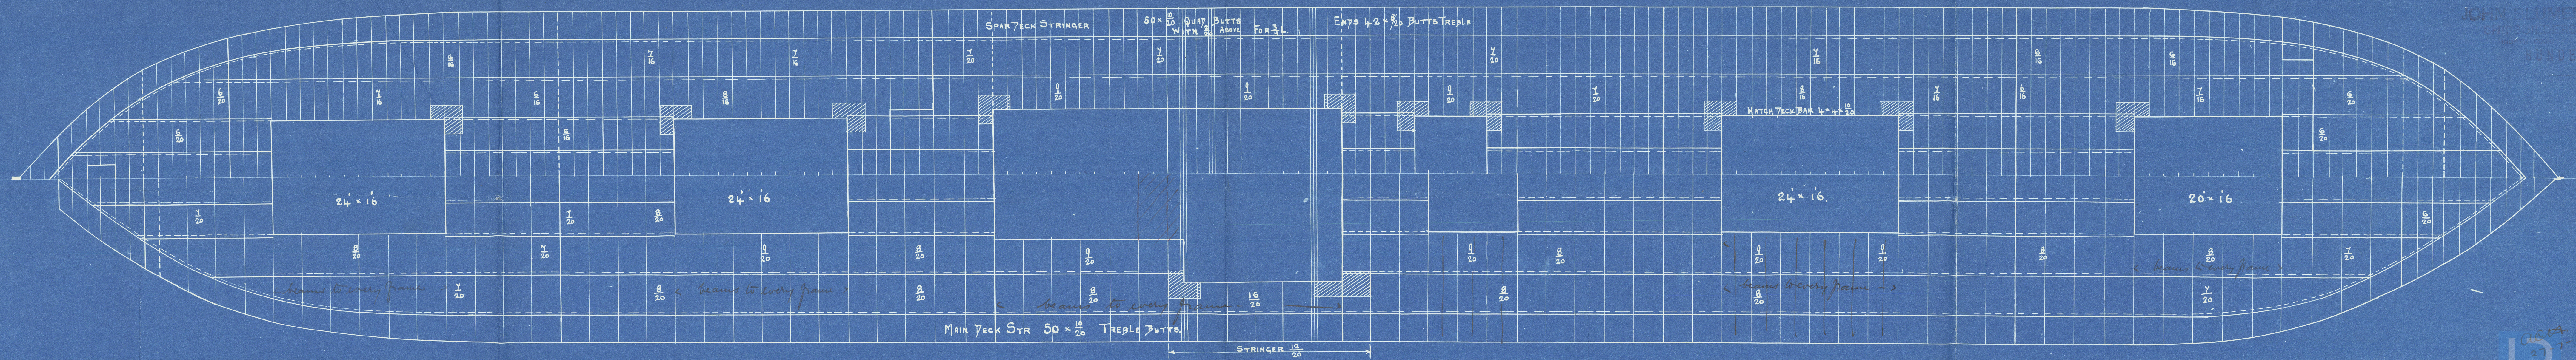


PROFILE AND DECK PLAN S.S. N° 159

LENGTH B.P. 350' 0" x 46' 6" EX. x 29' 6" MLD TO SPAR DECK.


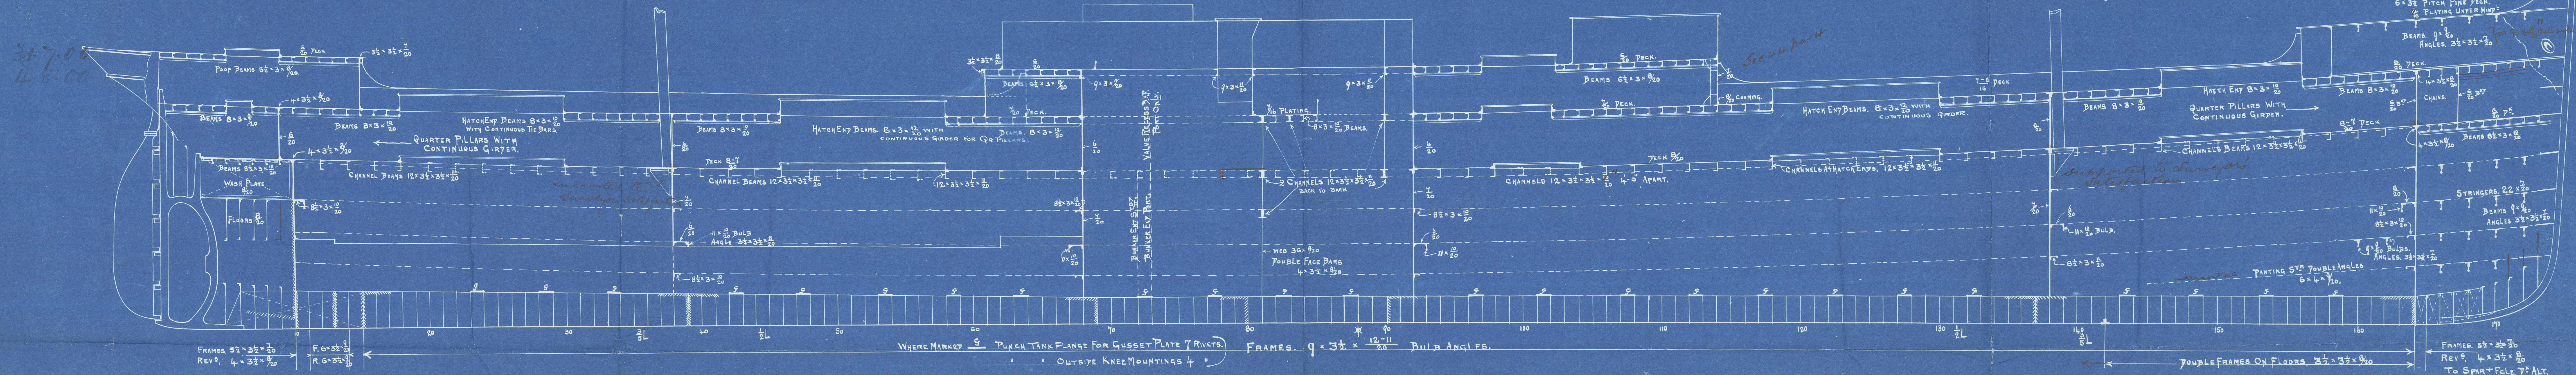


JOHN LUMER & CO
SHIPBUILDERS
SUNDERLAND

J. Blumer & Co.

P/P N° 159.

Profile & Deck Plan

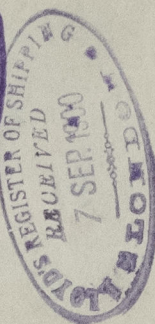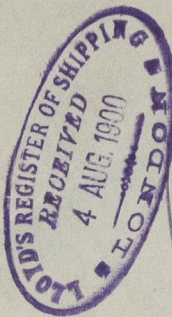

S. S. "Gas Bora"

Sunderland. N° 20505



159

Profile



© 2021

Lloyd's Register
Foundation

008641-008647-0048