




SECTION THROUGH HOLD NO. 3, 4 & 5

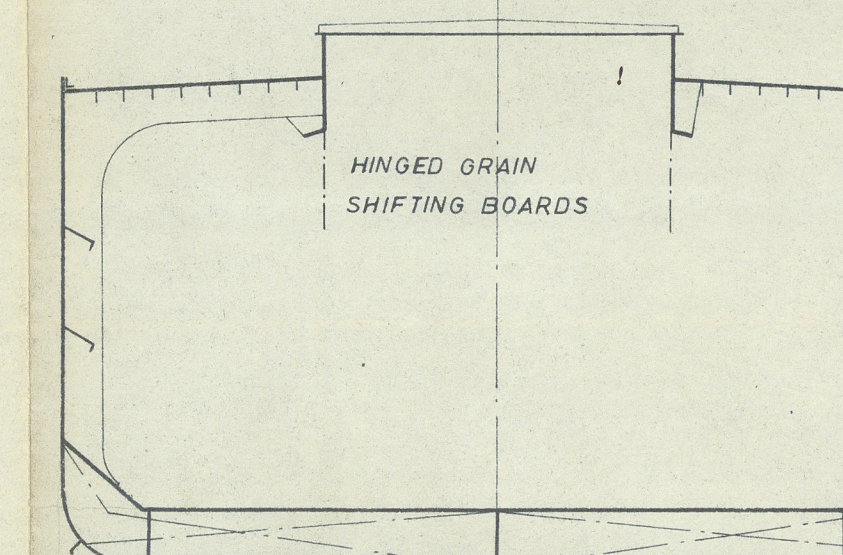

SECTION THROUGH HOLD NO. 1 & 2

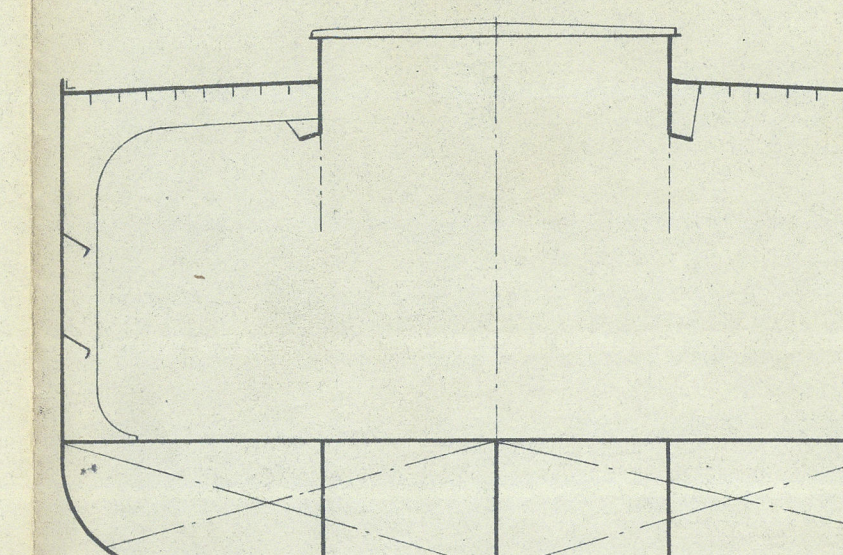

SECTION THROUGH HOLD NO. 6

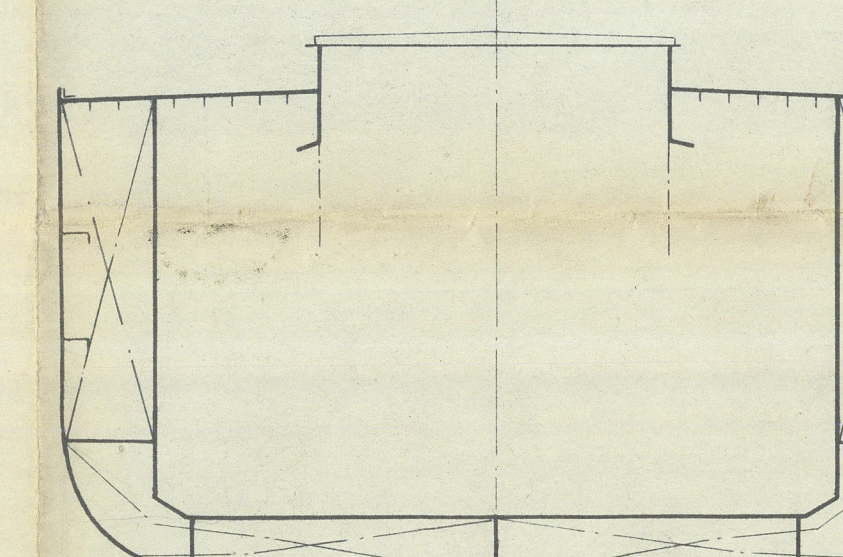

NO. 8/9000

GENERAL ARRANGEMENT PLAN

T2-SE-A1 TANKER CONVERTED TO
SINGLE DECK BULK CARRIER

SCALE 1:200


MAIN DIMENSIONS

LENGTH OVER ALL	175,256 m	= 574'-11 3/4"
LENGTH BETWEEN PP	159,056 m	= 524'-7 3/4"
BREADTH MOULDED	22,860 m	= 75'-0"
DEPTH TO UPPER DECK	12,649 m	= 41'-6"
DRAUGHT (SCANTLING)	8,991 m	= 29'-6"

INITIALS & CEO G

RHEINSTAHL NORDSEEWERKE GMBH EMDEN

DRAW-NO. C1-2

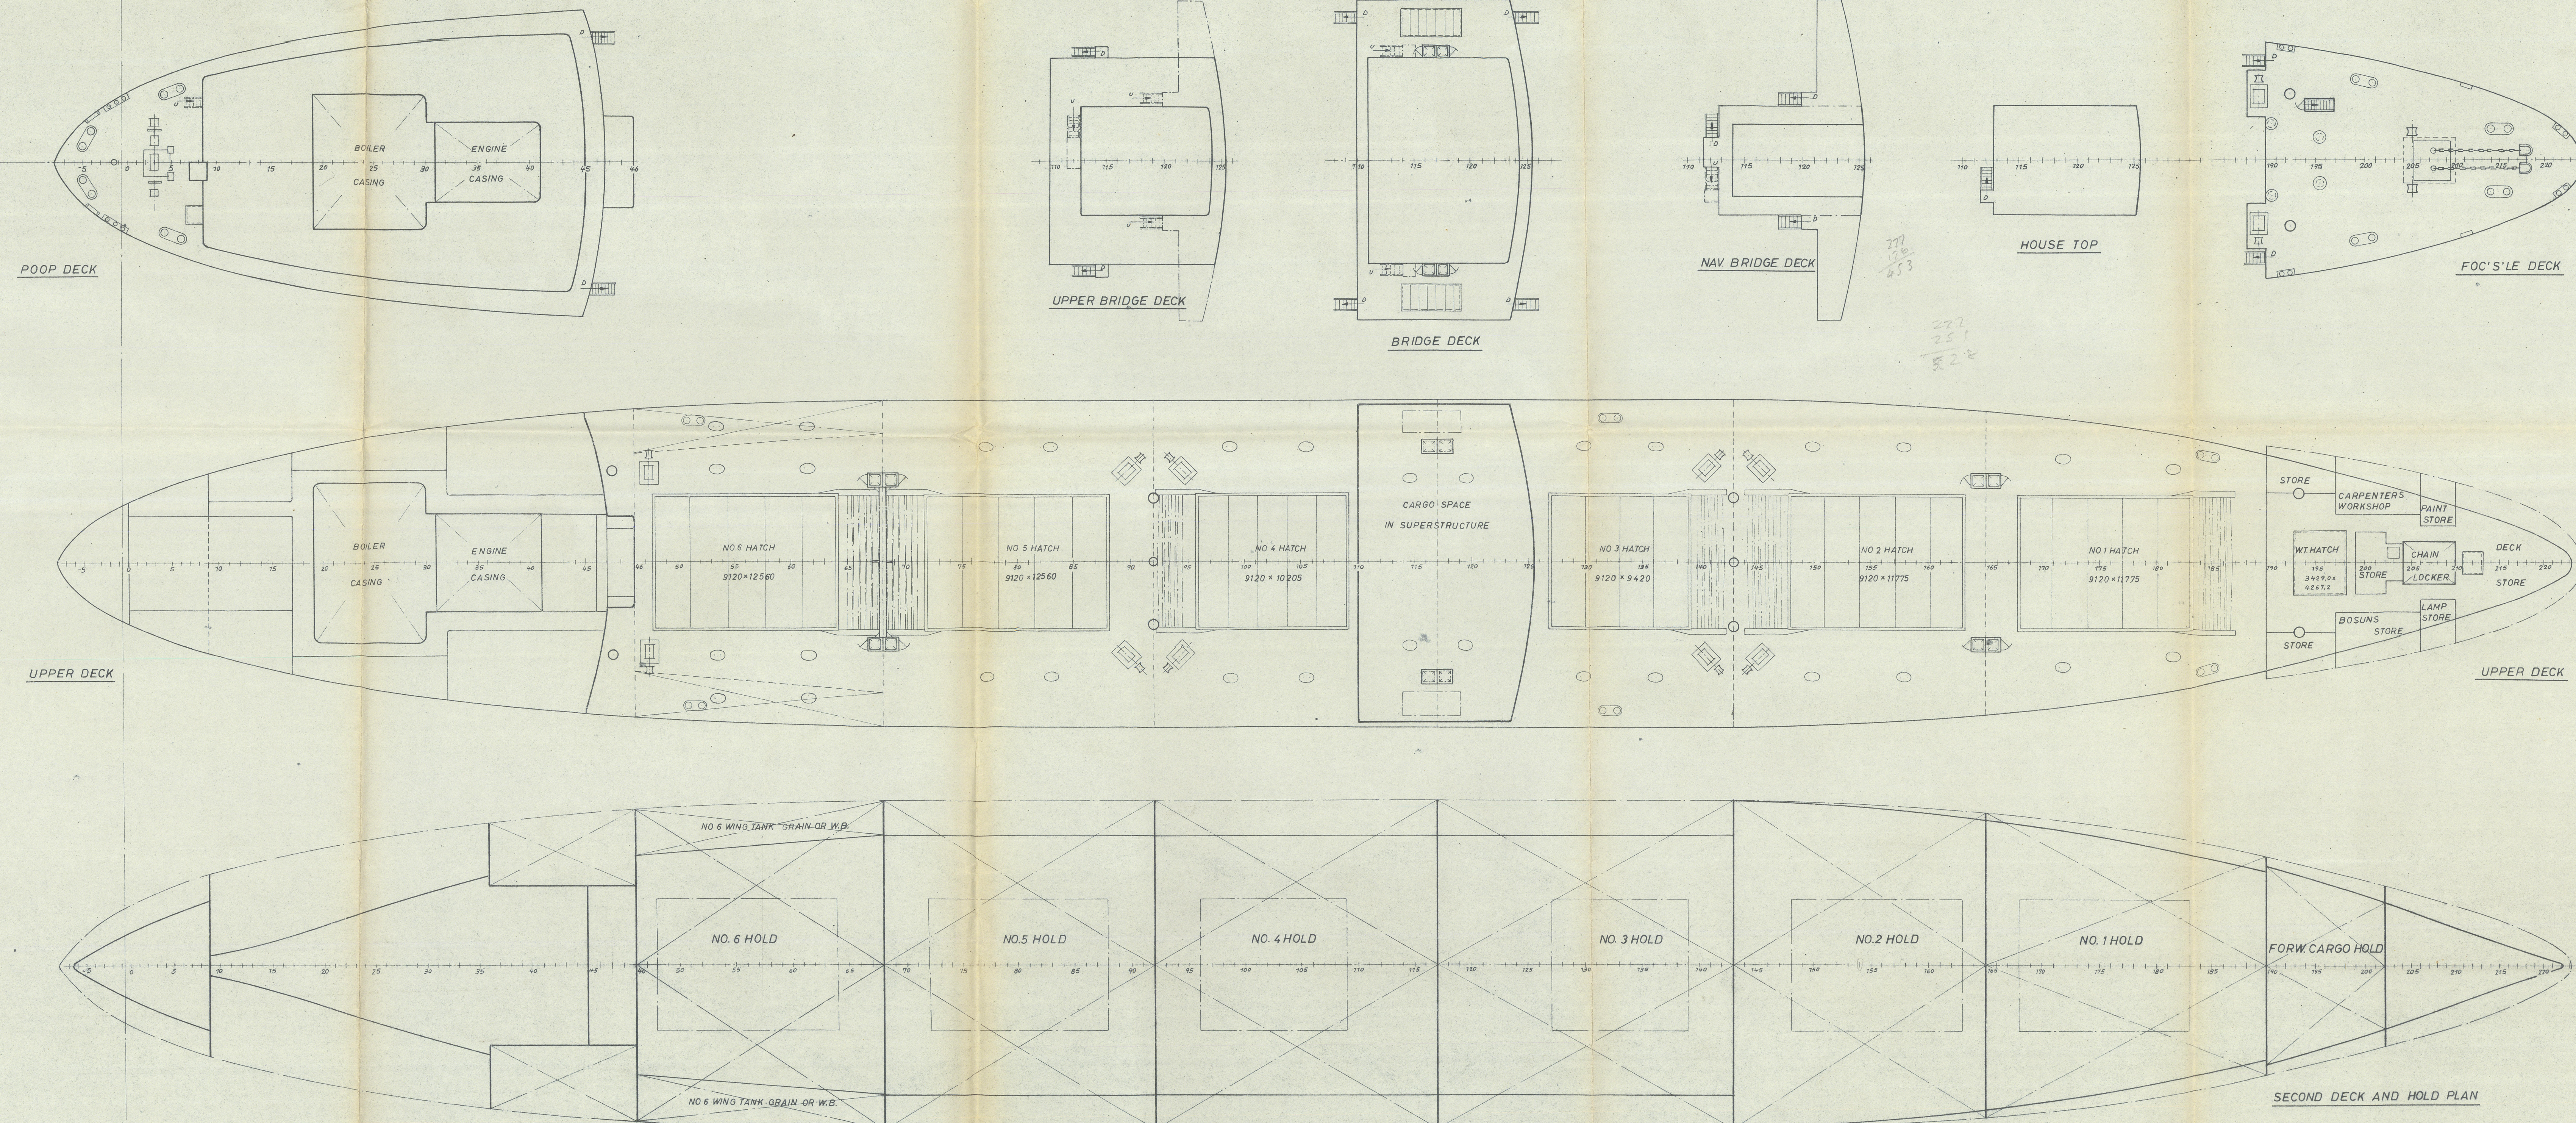

SECOND DECK AND HOLD PLAN