







PILOT STEAMER. STERNPOST & RUDDER.

SCALE 1" = 1 FT.

DETAILS 3" = 1 FT.

Speed not exceeding 12 knots.

20.3.23

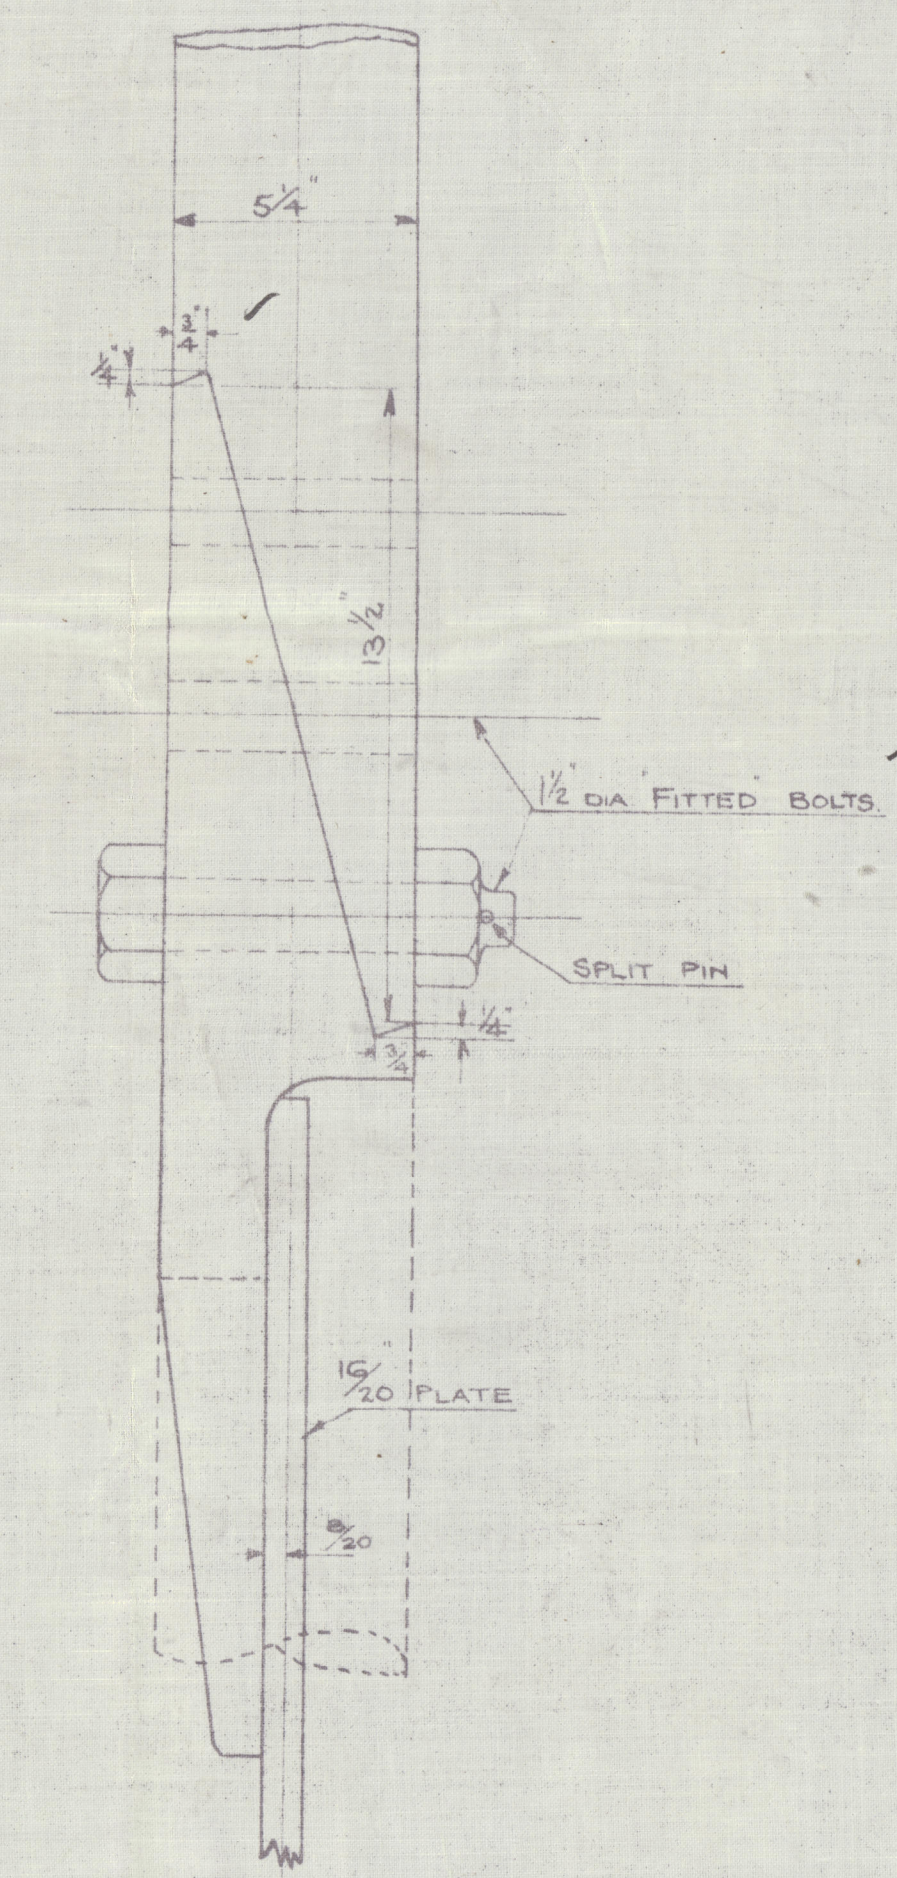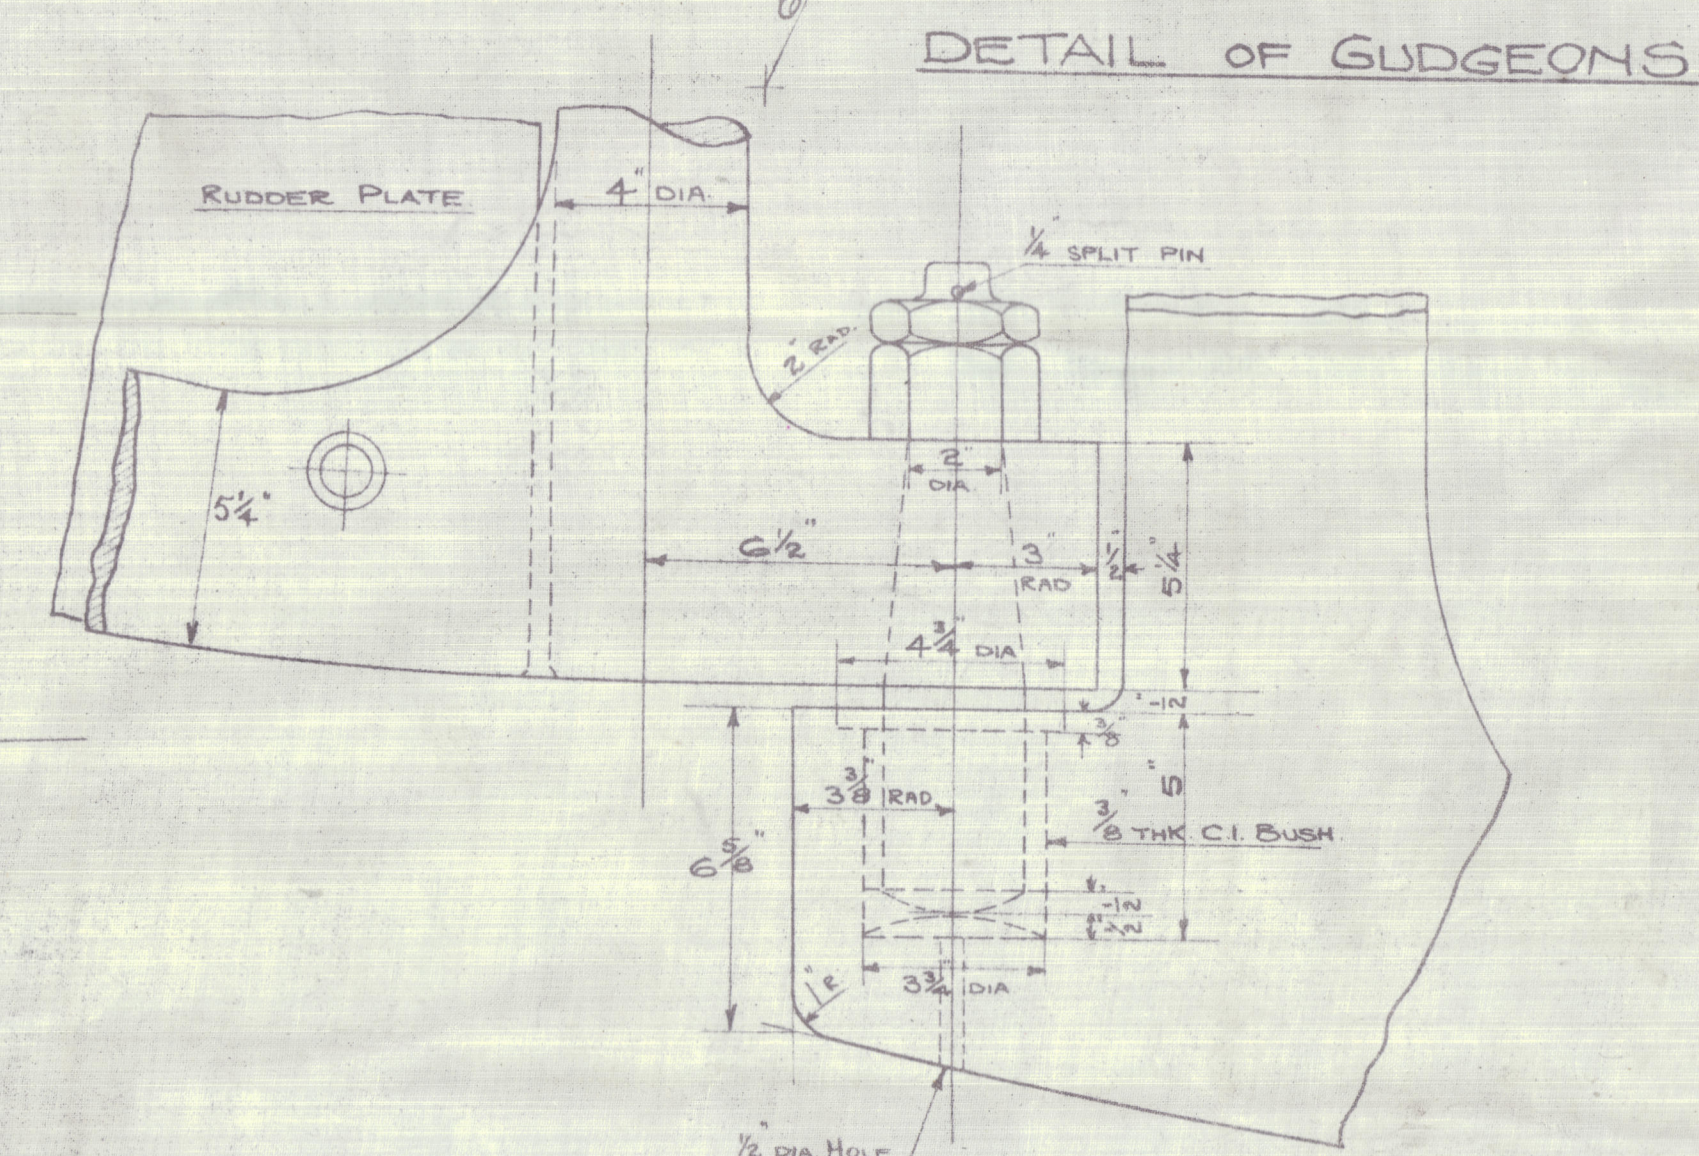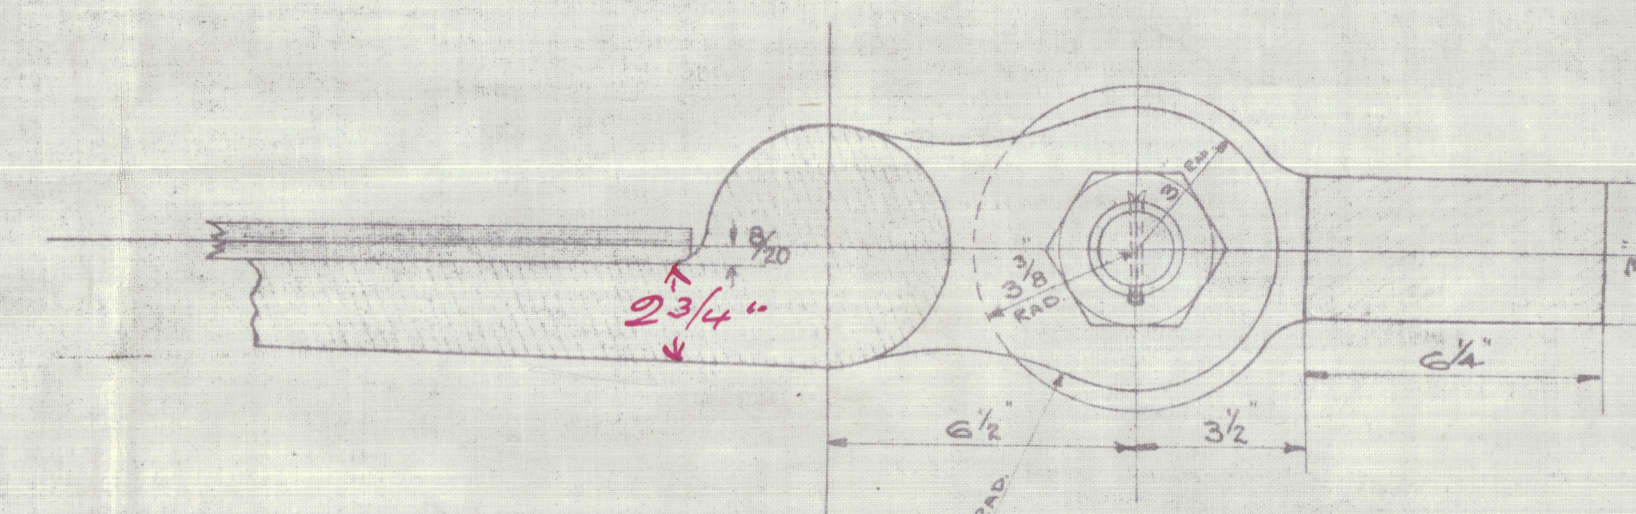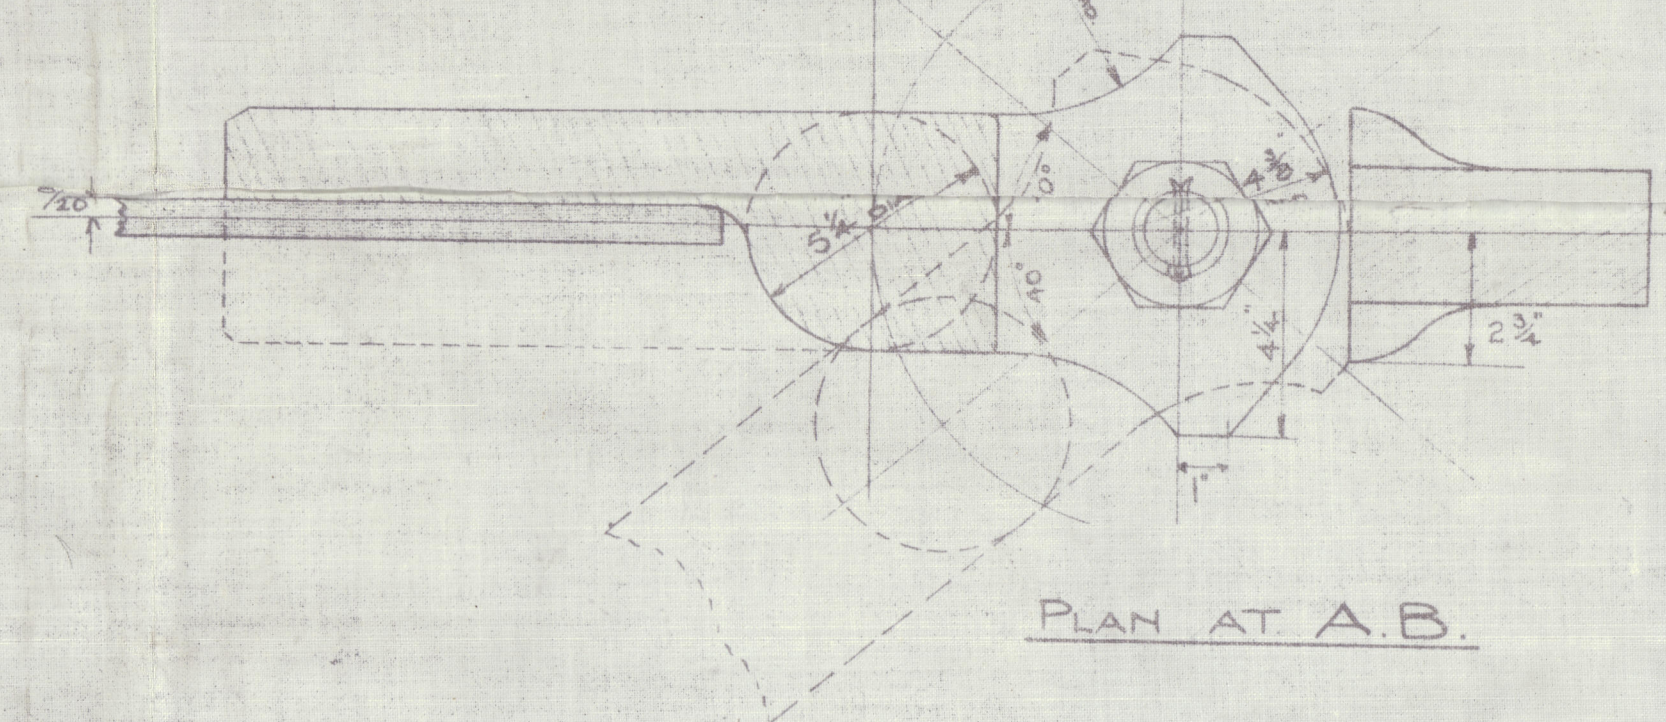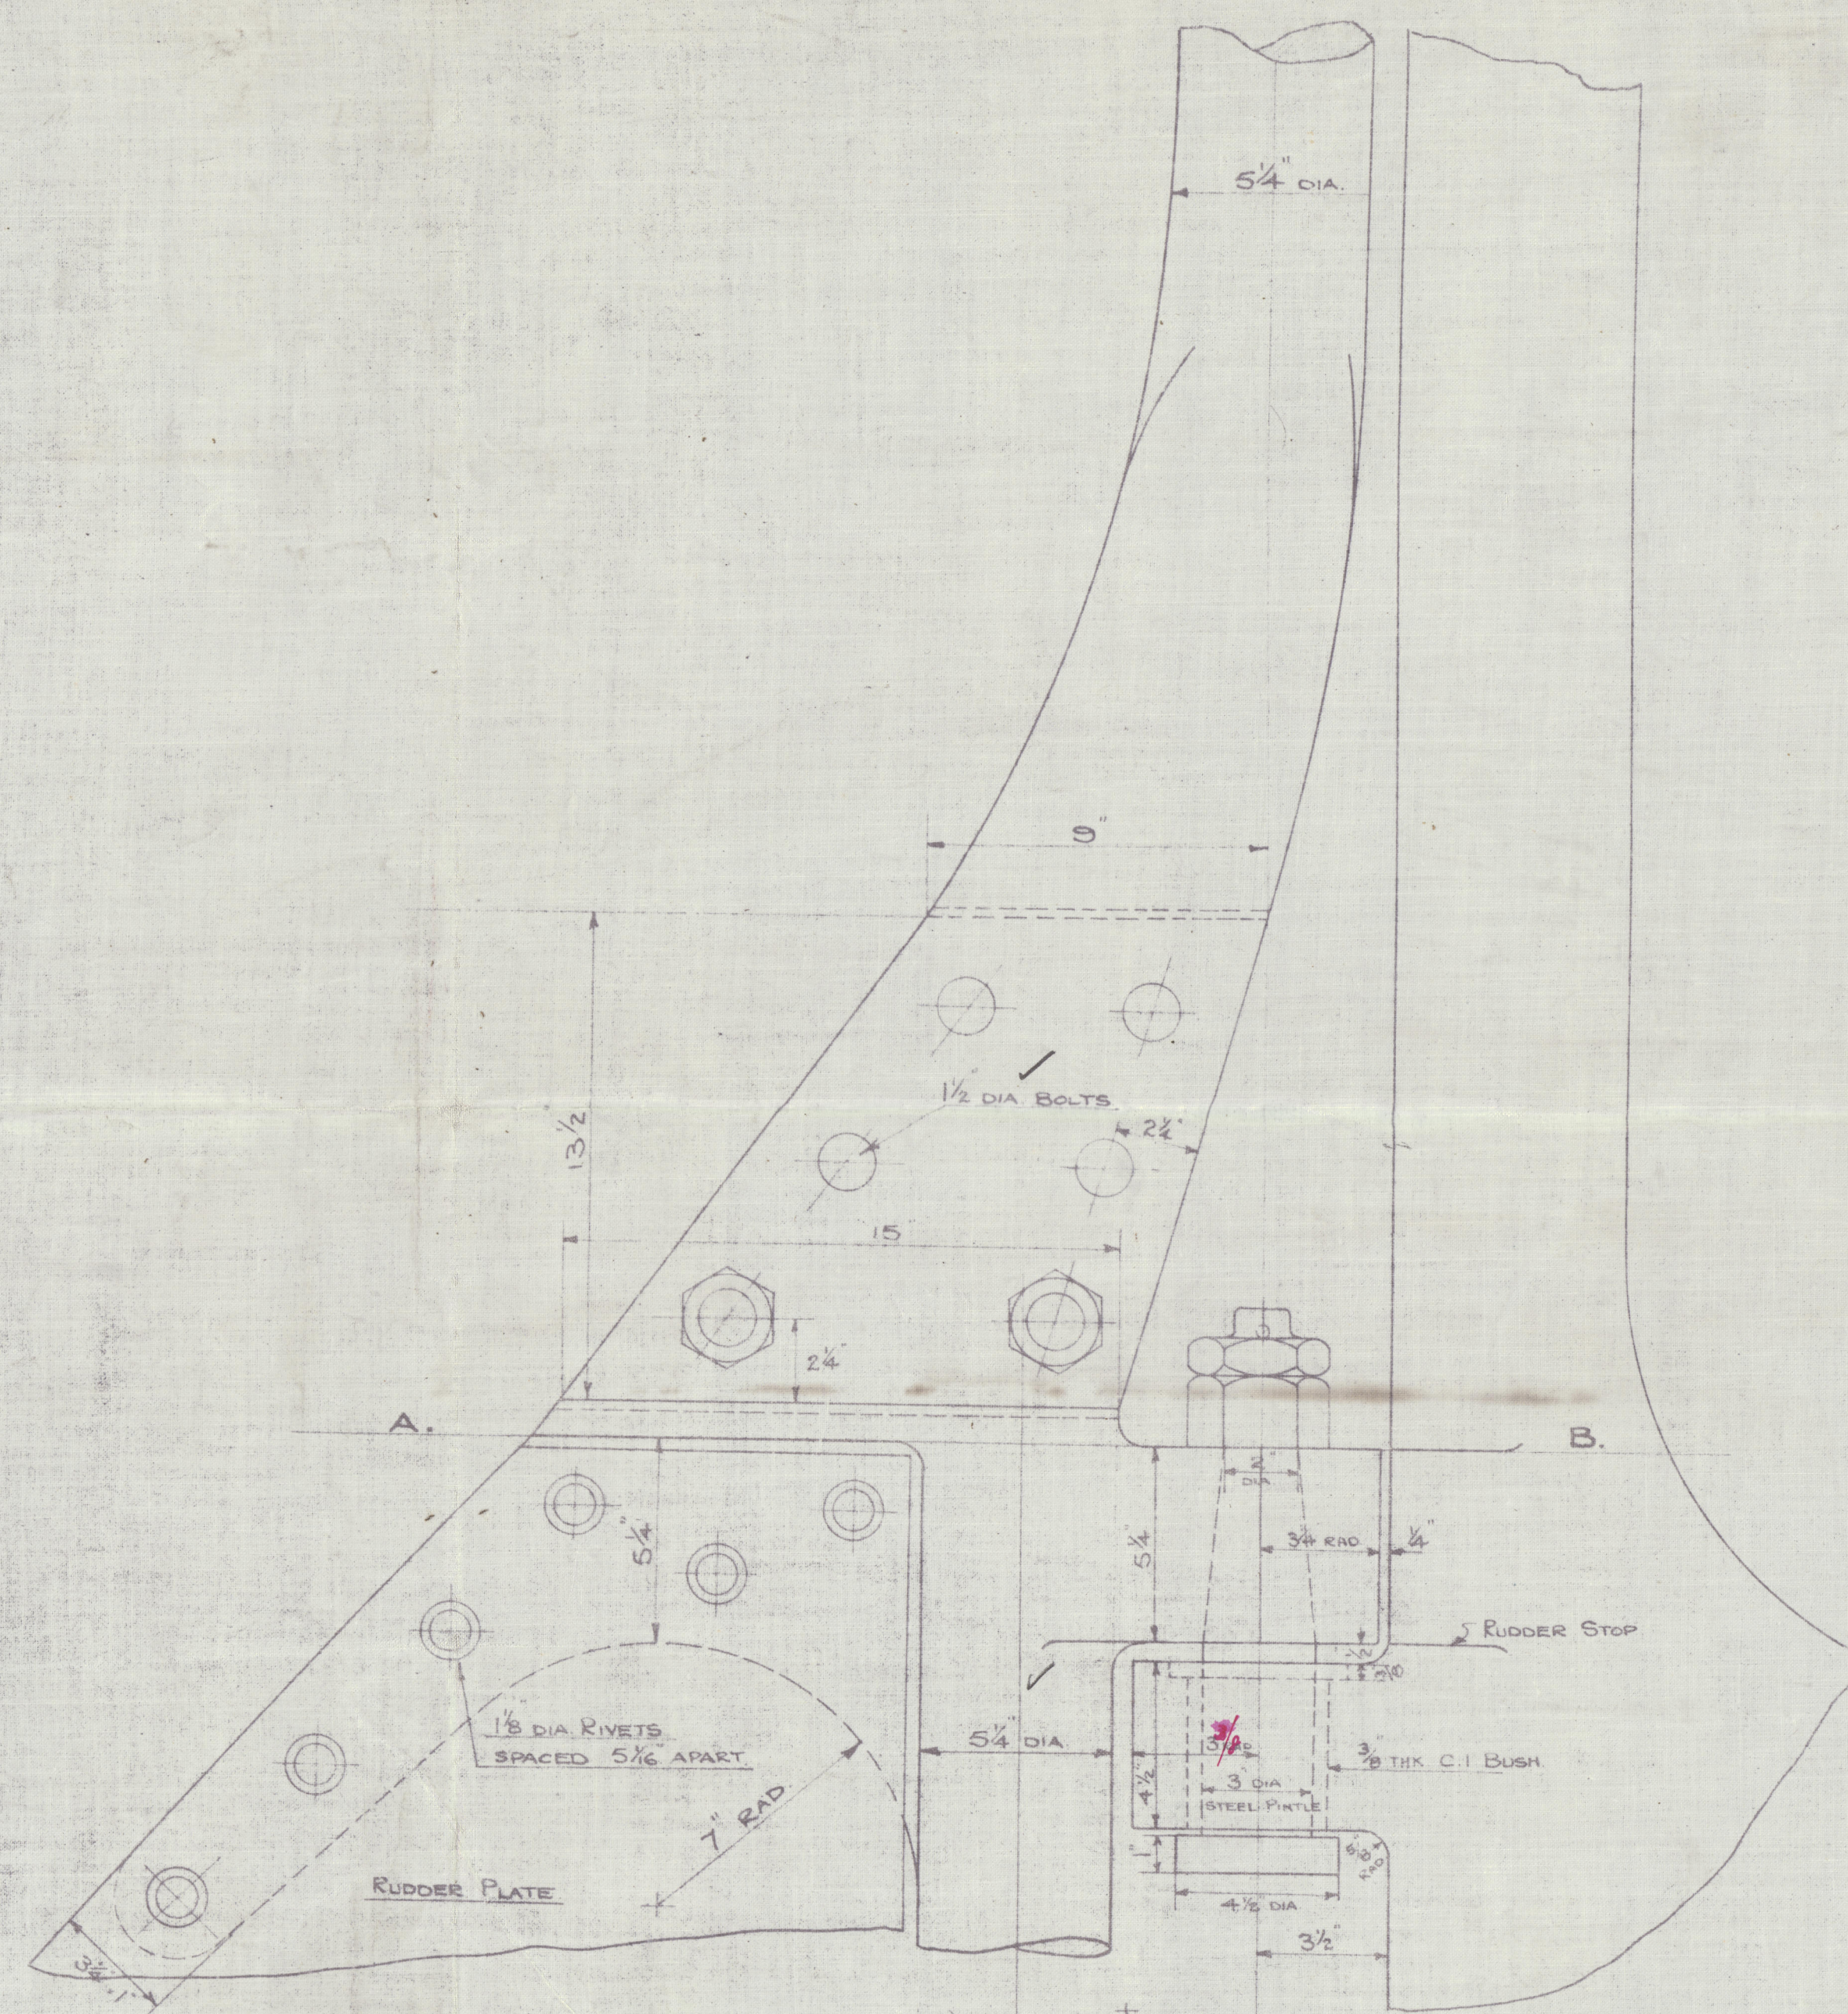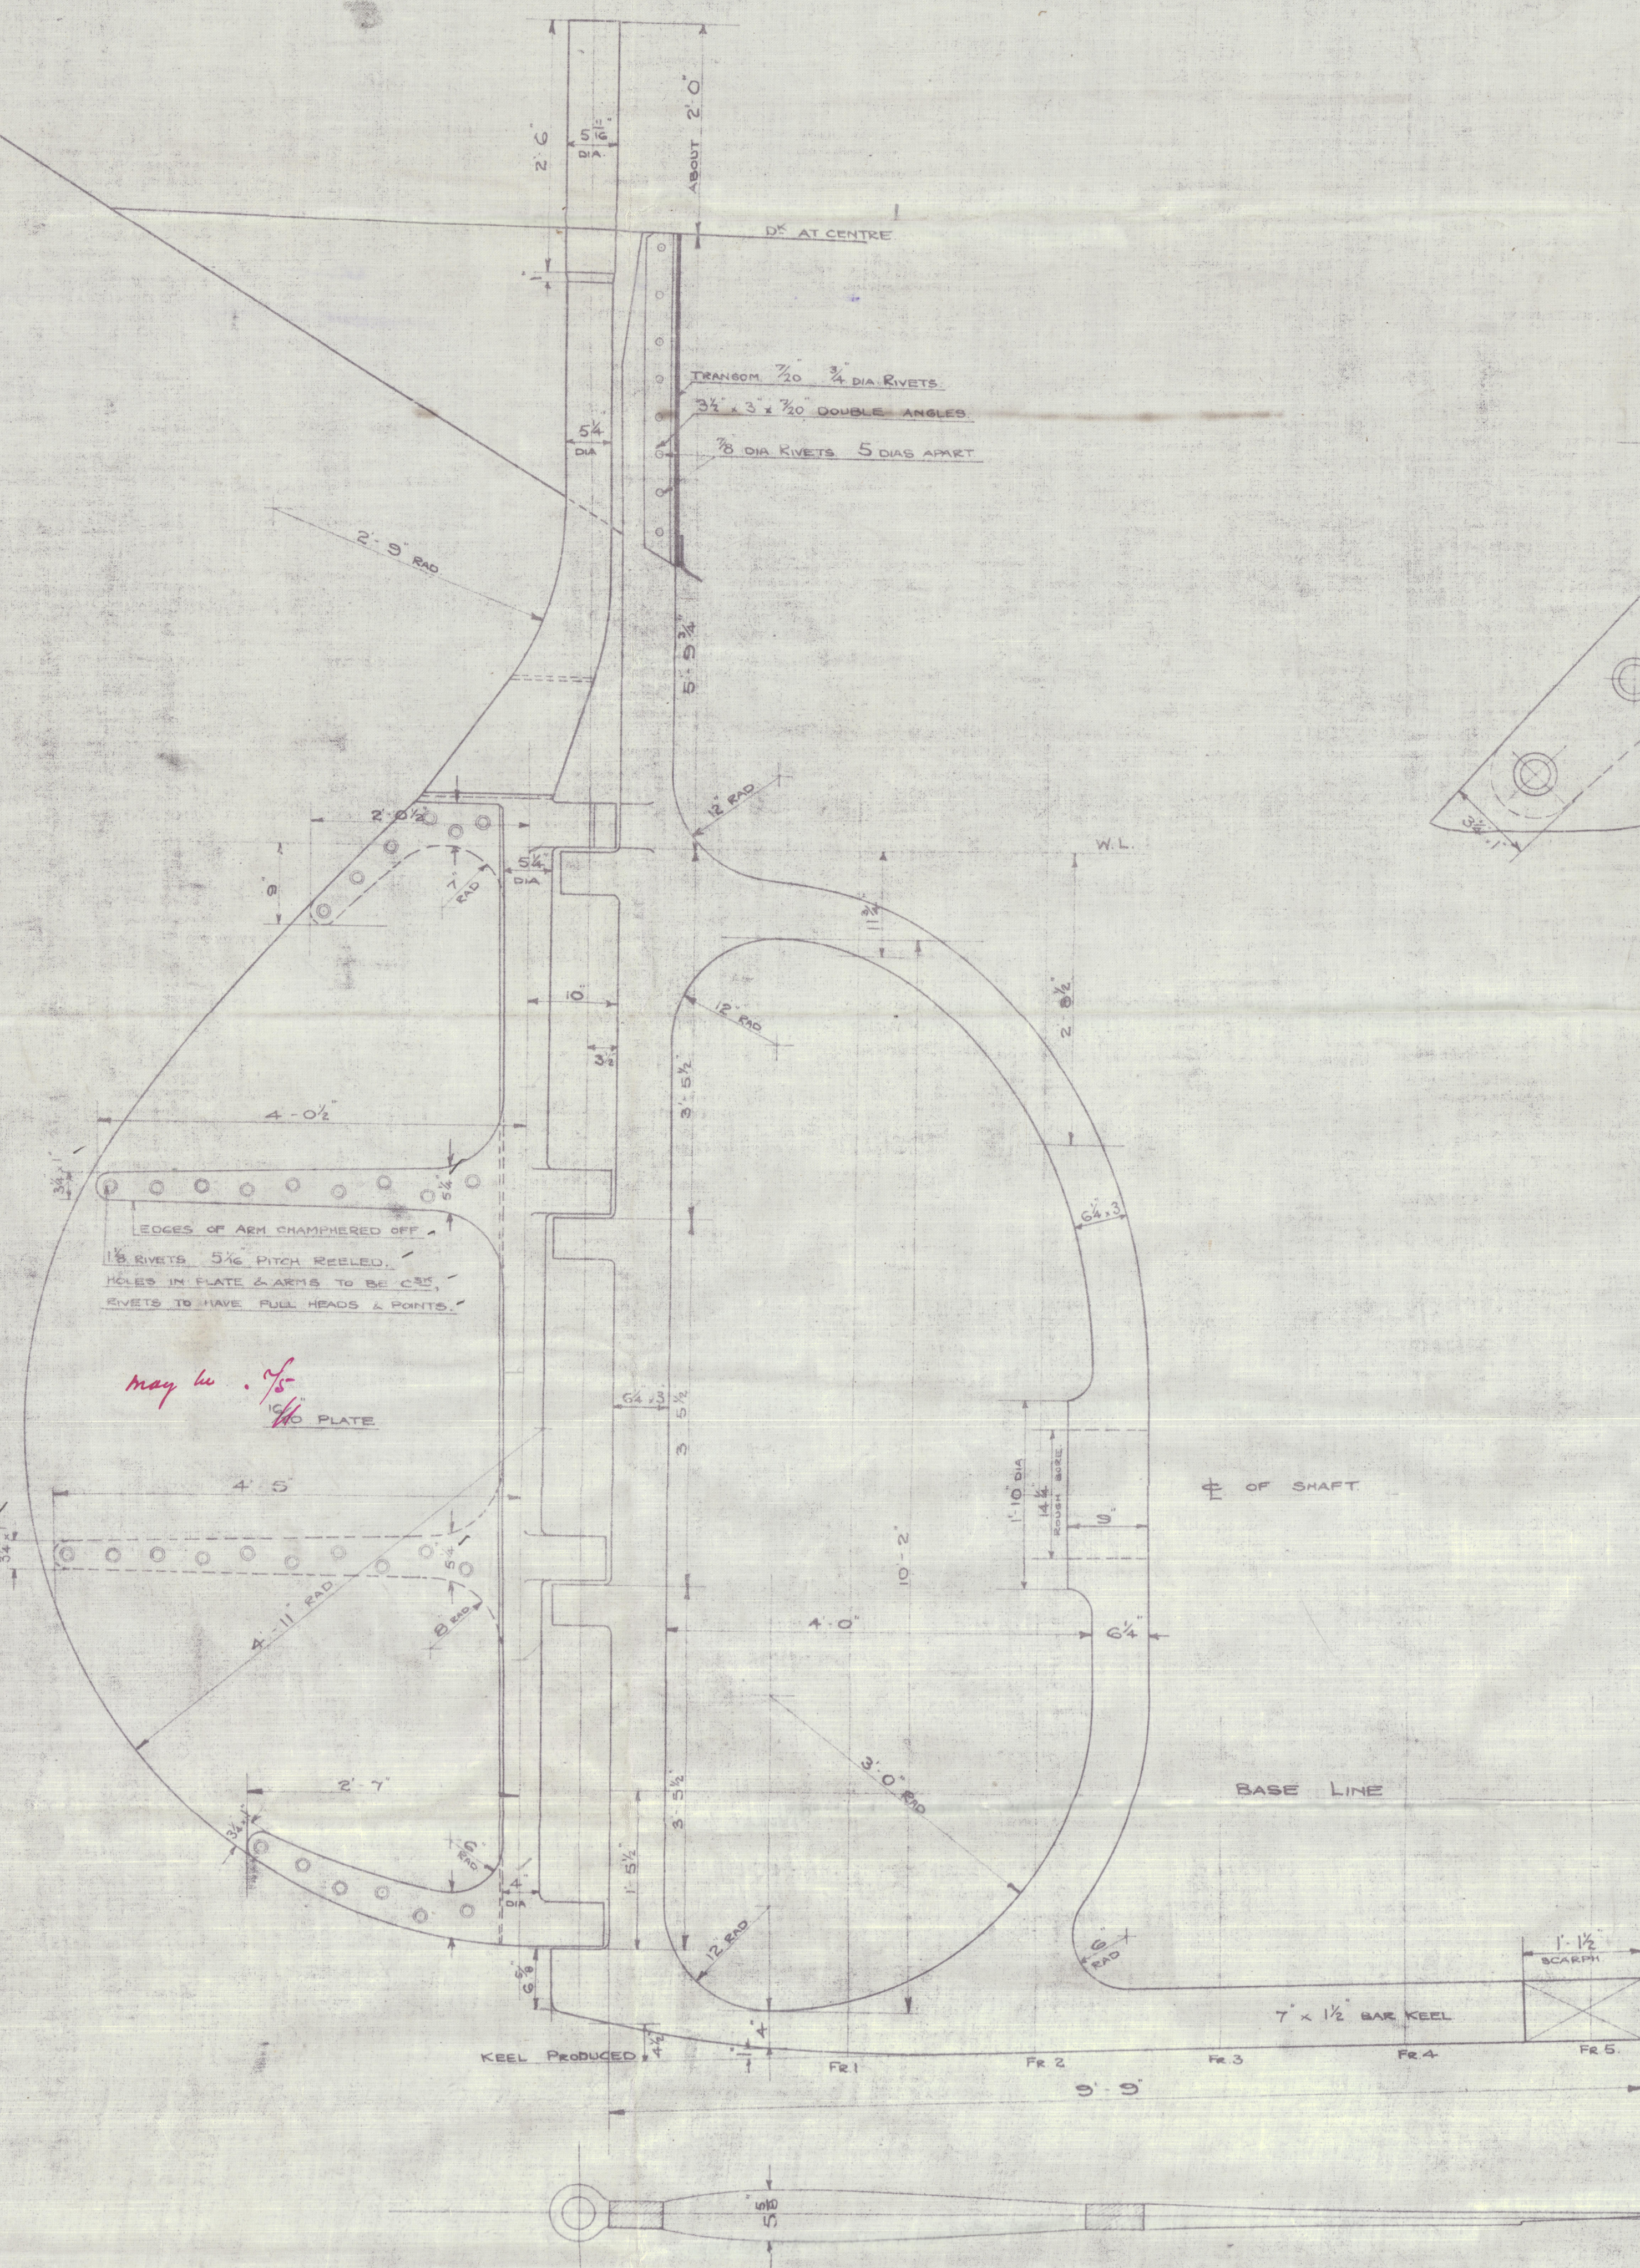

END VIEW OF SCARP.
LOOKING FOR

bb.
20.3.23.



Messrs Thornycroft.


Southampton

Stemframe Ladder

Pilot Vessel Yard N^o 1028.

B. S. Pioneer

See rept. N^o.

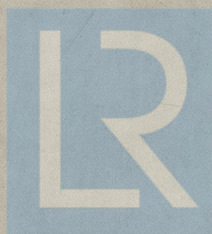

© 2021

Lloyd's Register
Foundation

008700-008710-0233