
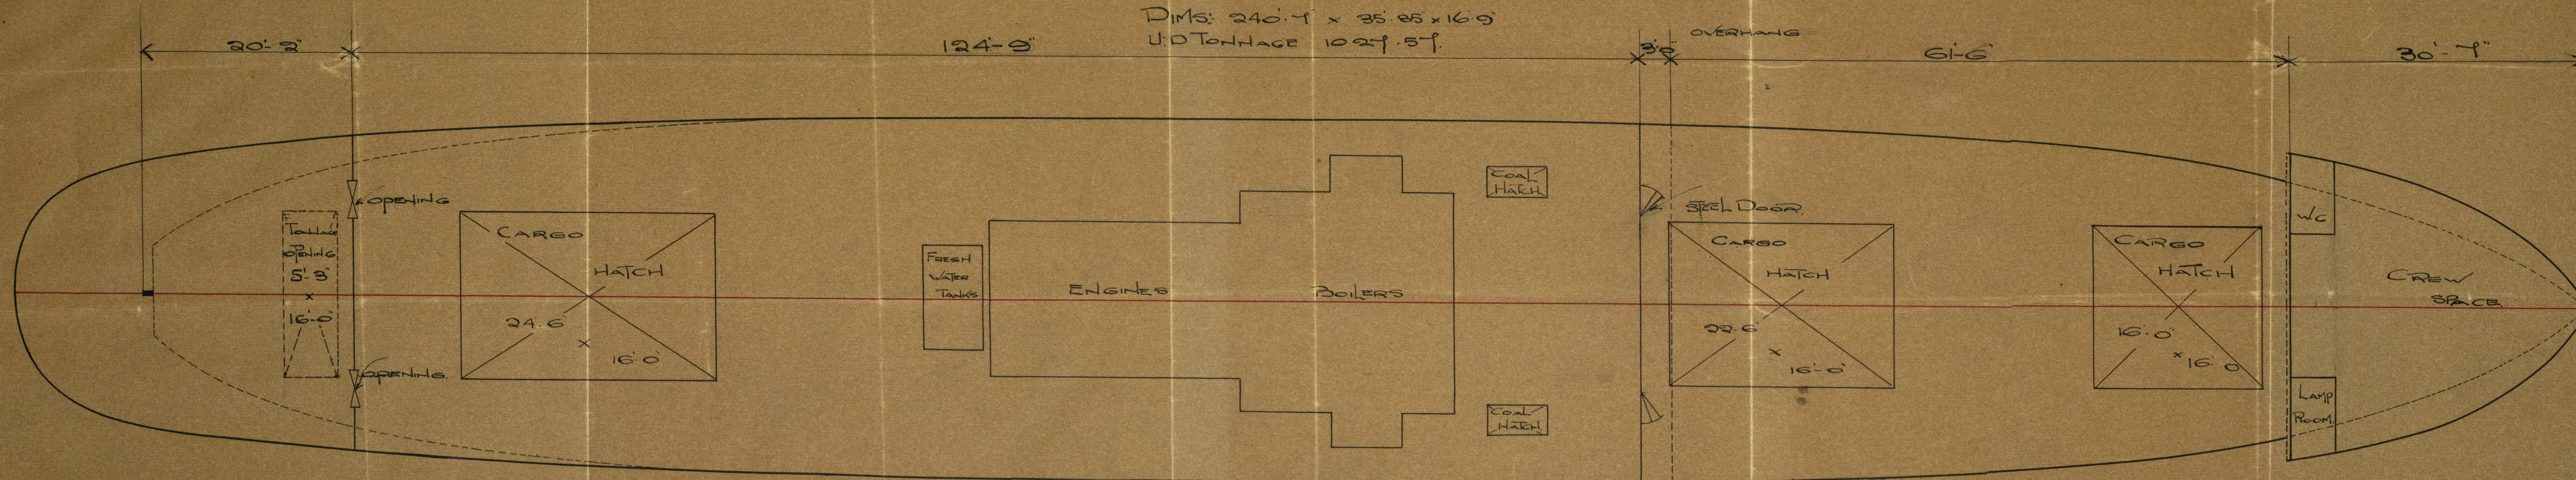


SHEER AFT 2'-6"
 " FORD 6'-0"
 SHEER AFT $\frac{1}{8}$ FROM POST. 1'-5"
 " FORD " STEM 3'-4 $\frac{1}{2}$ "

S.S. 465

SCALE $\frac{1}{8}$ " = 1 FOOT

DIMS: 240'-4" x 35'-85" x 16'-9"
 U.D. TONNAGE 1027.57

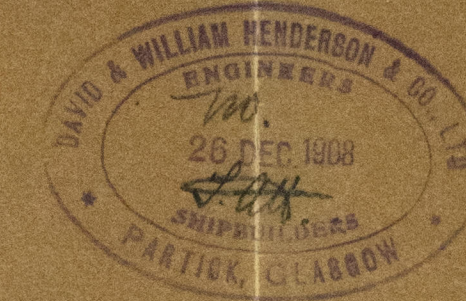

© 2021
 Lloyd's Register
 Foundation

008711 - 008719 - 0148