


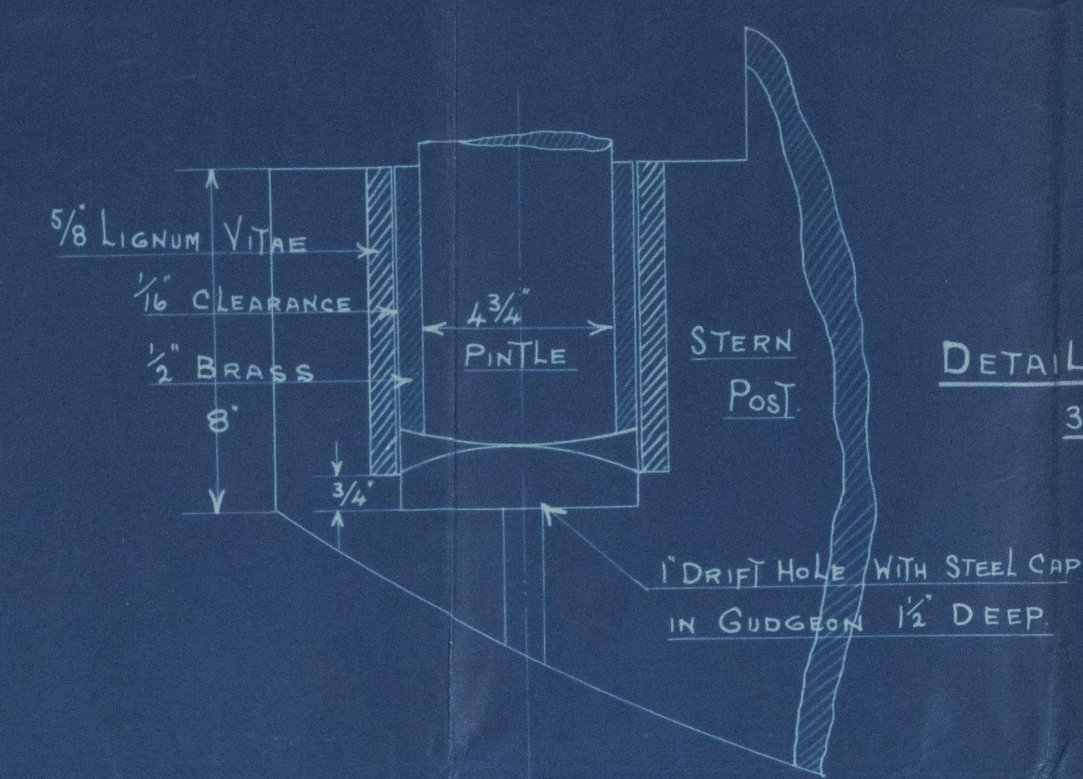
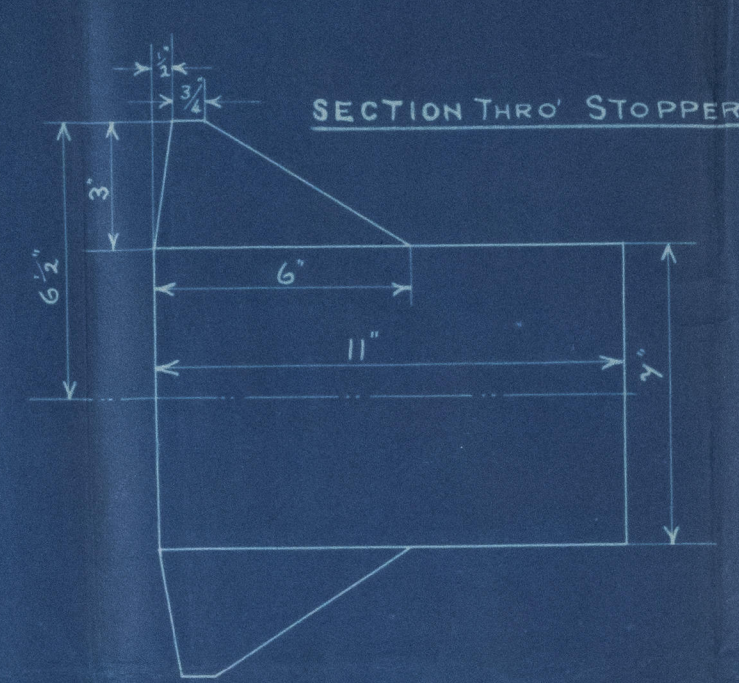


8.7.18

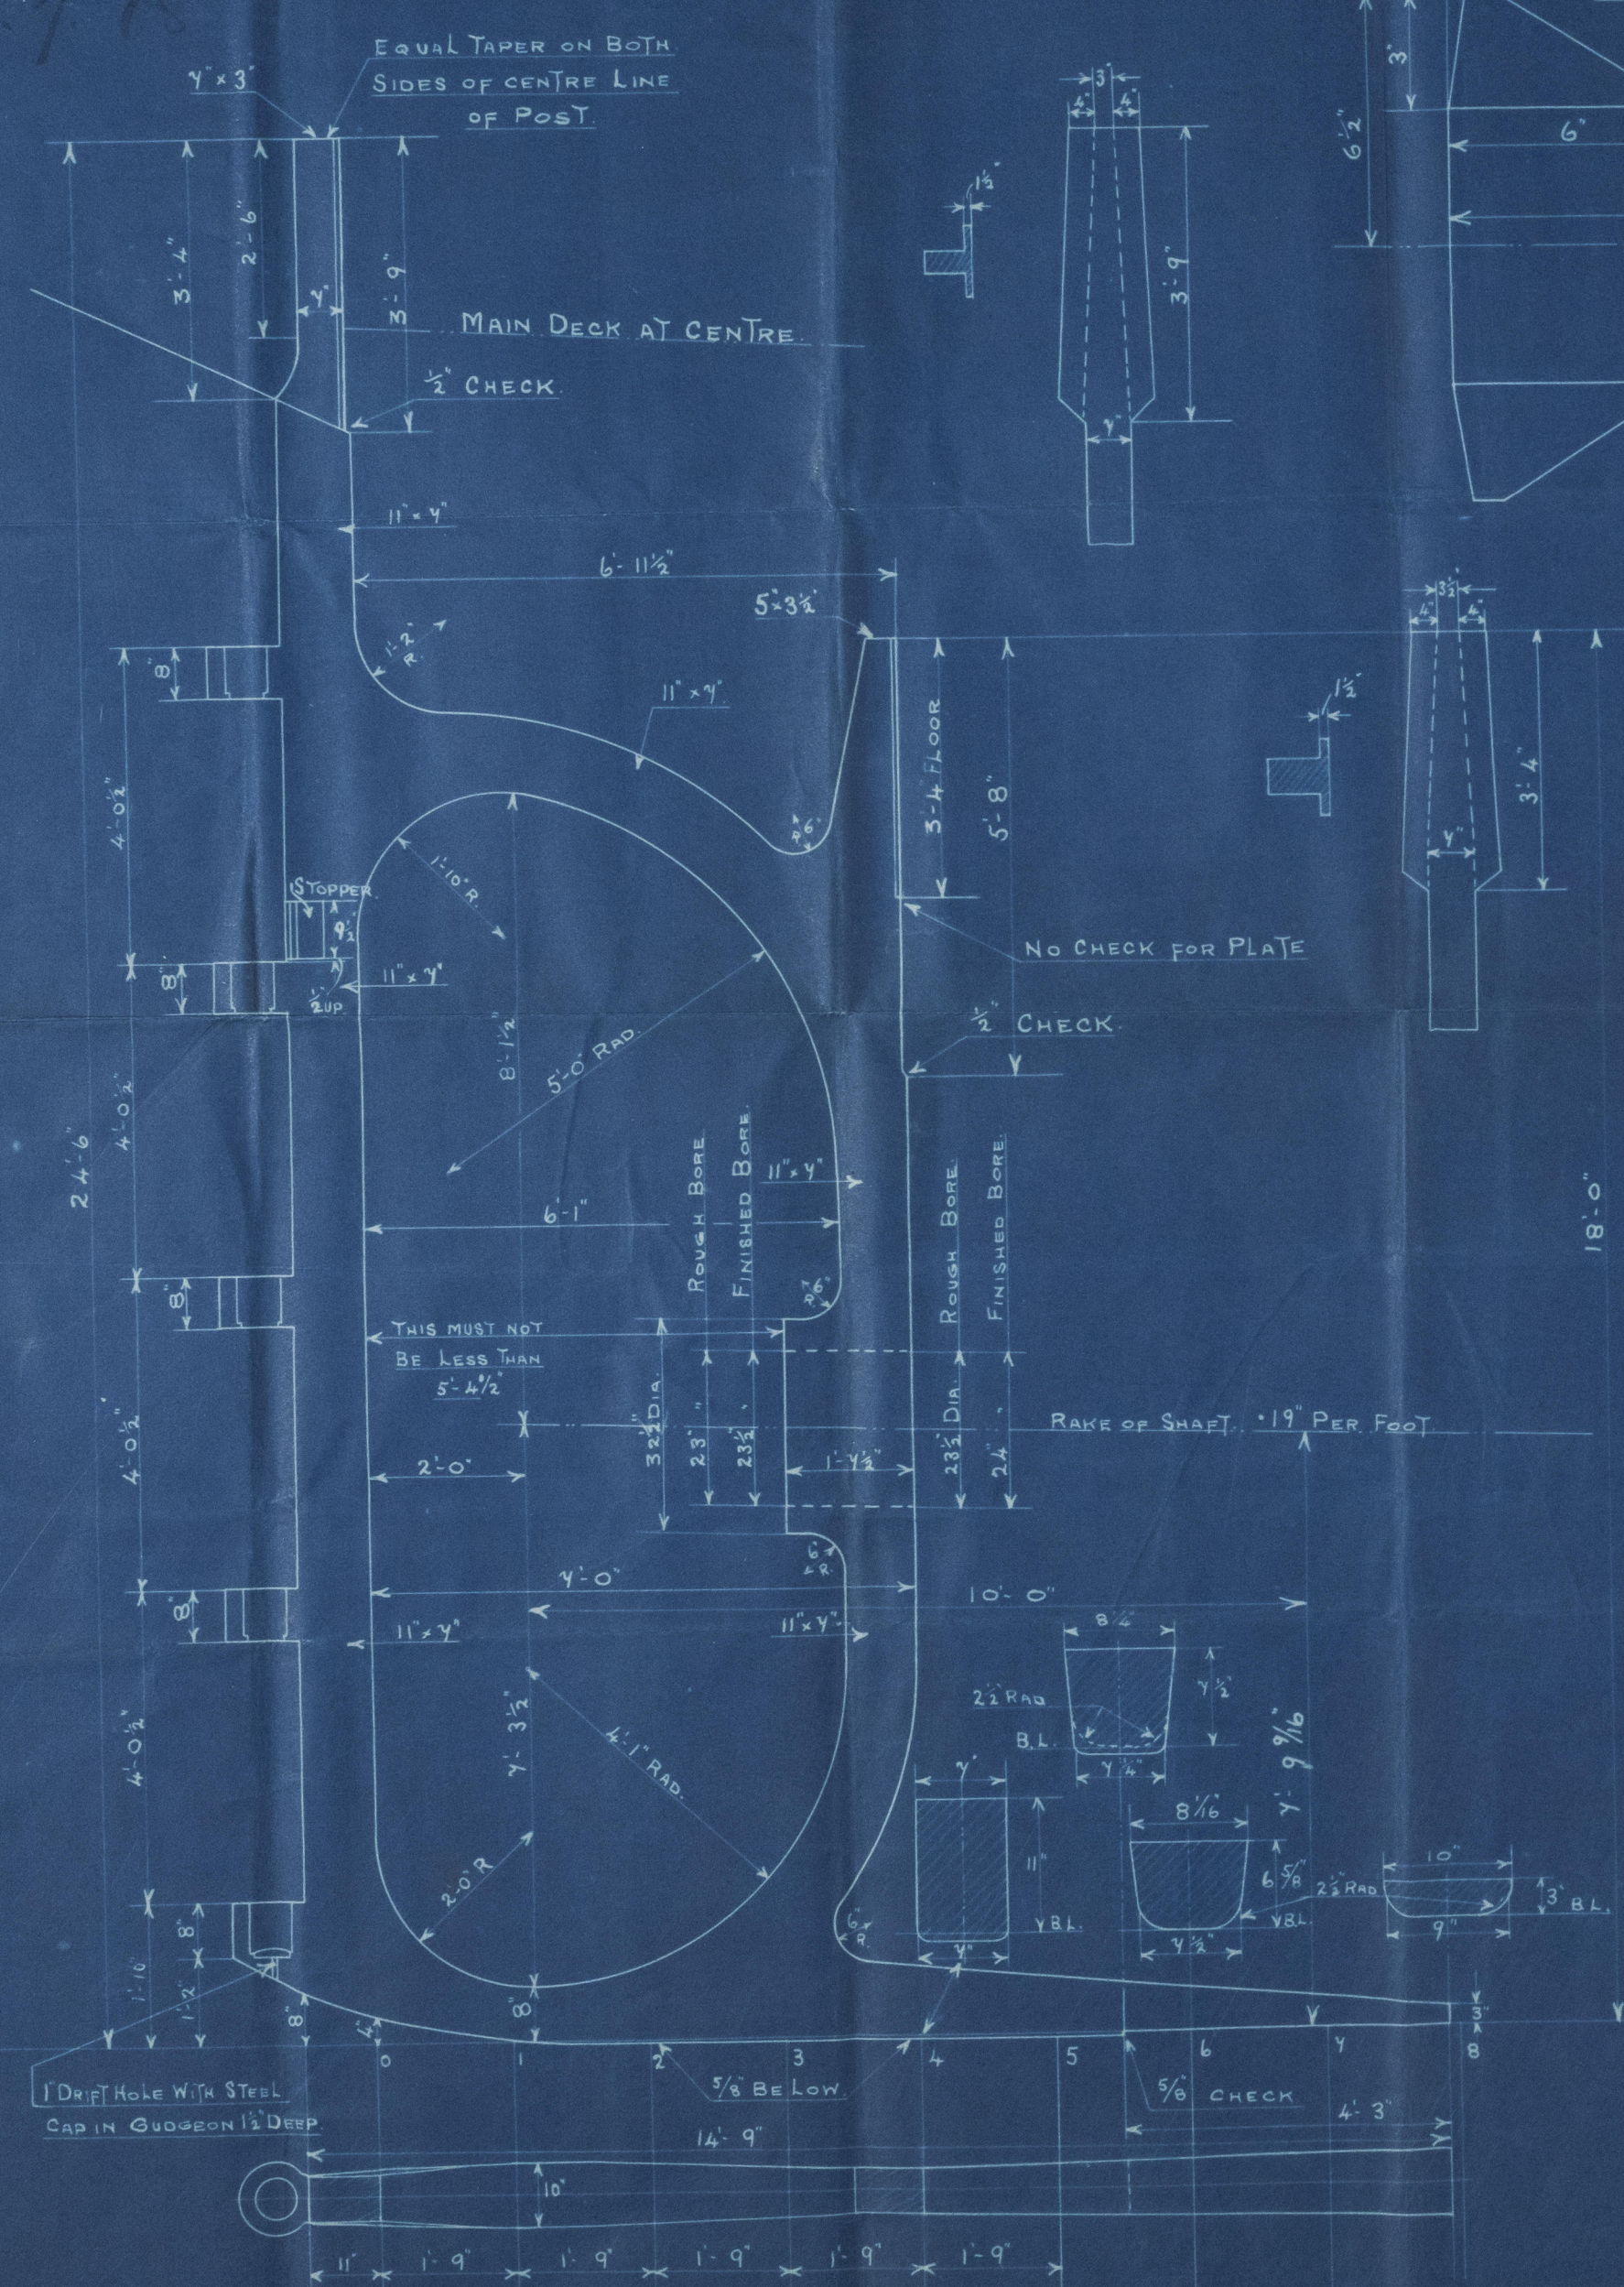

**STERNPOST.**  
**Nº 465.**  
 SCALE 1/2" = 1 FOOT.  
**STEEL CASTING.**

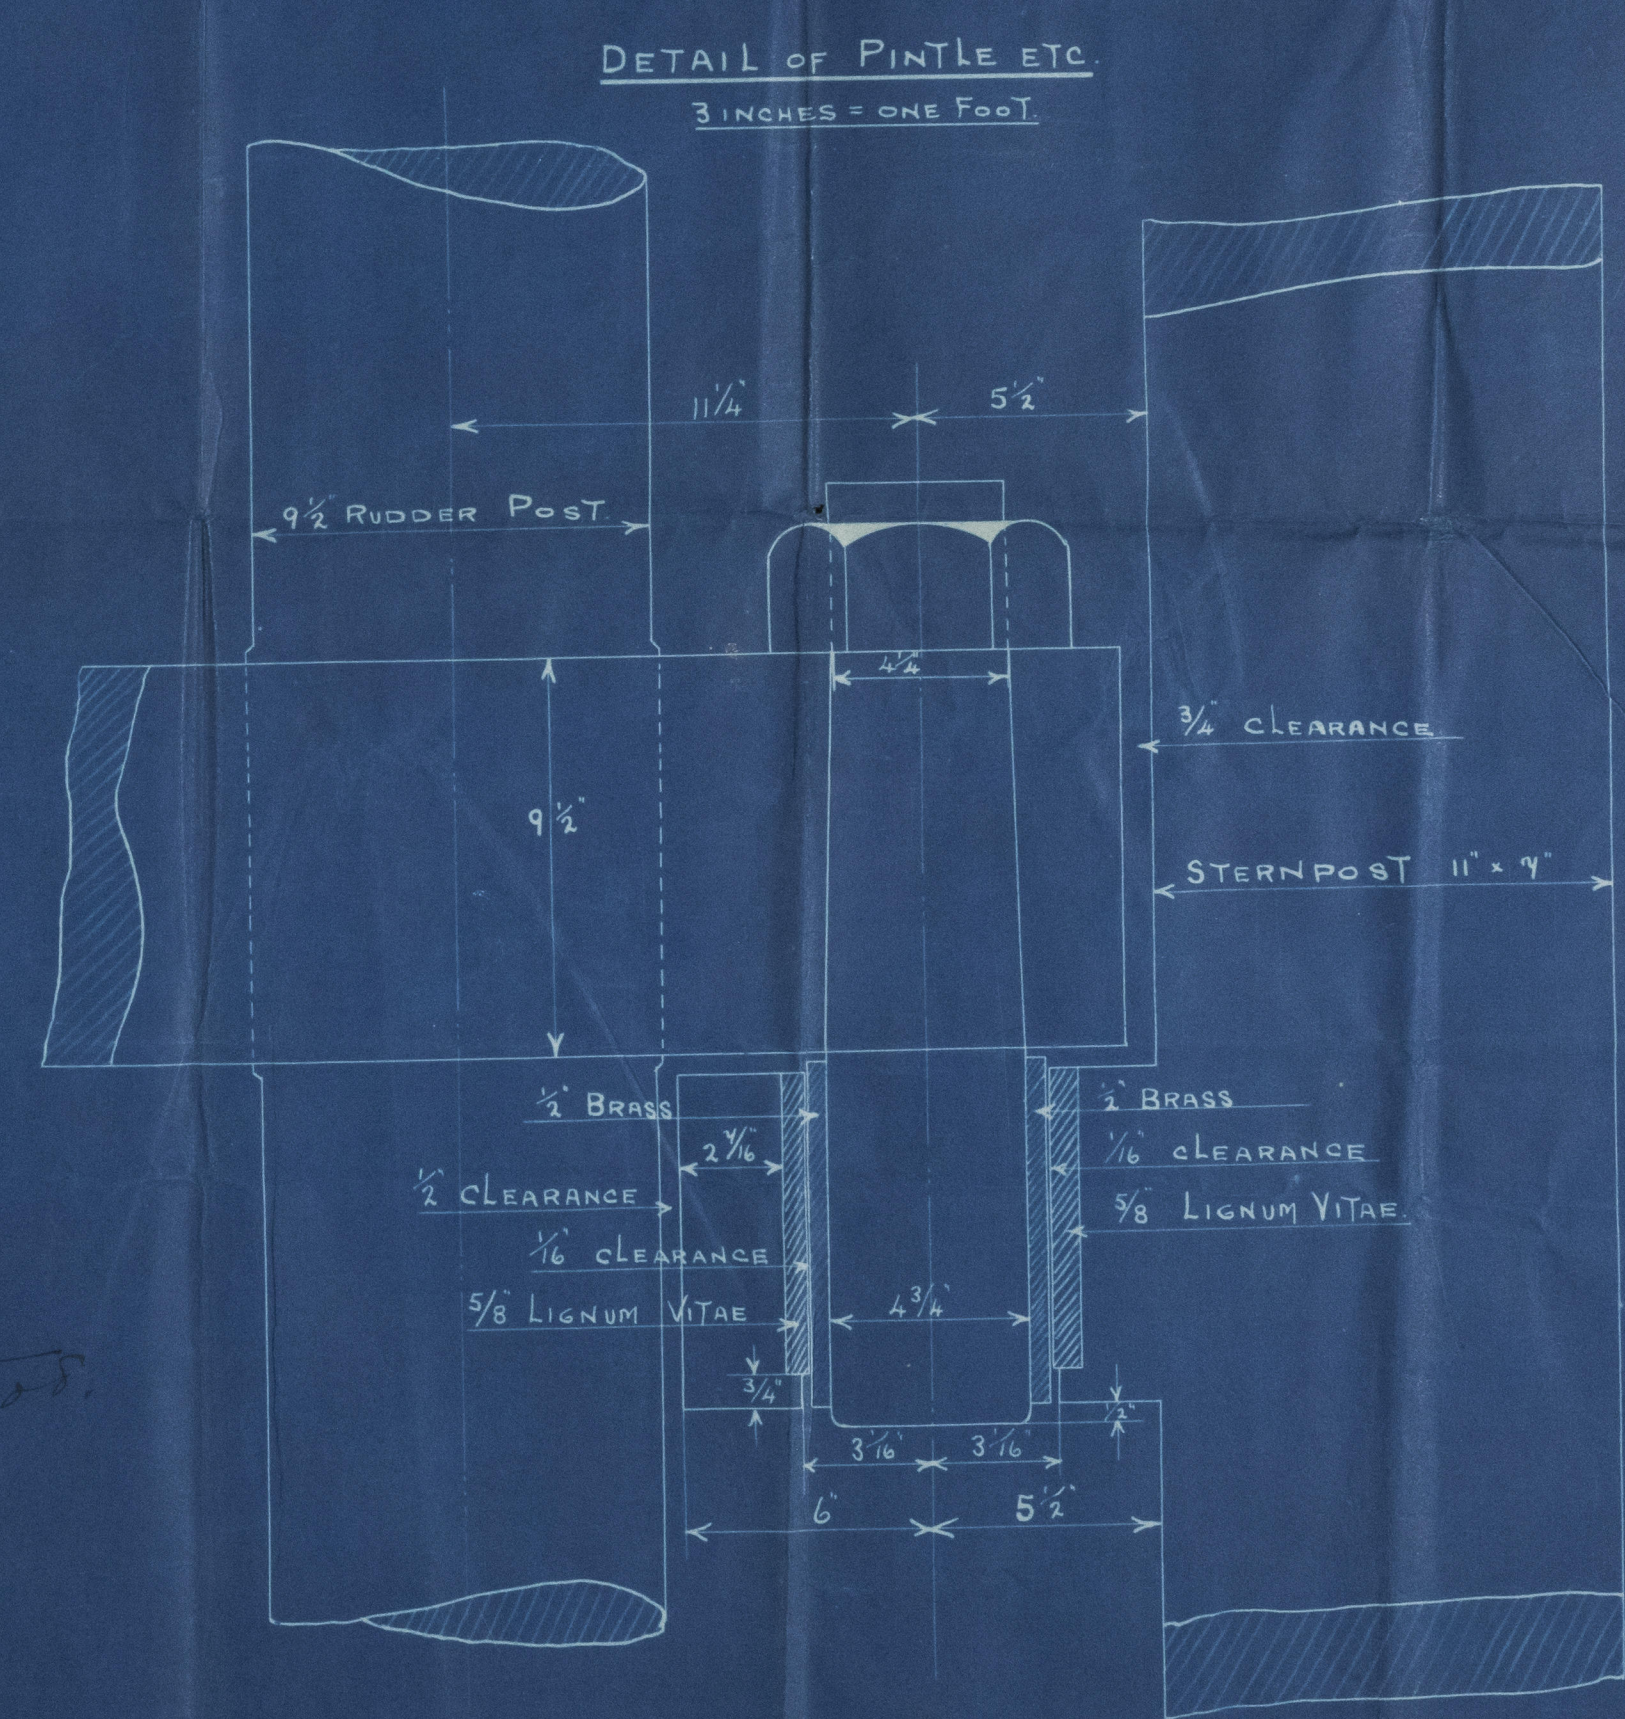

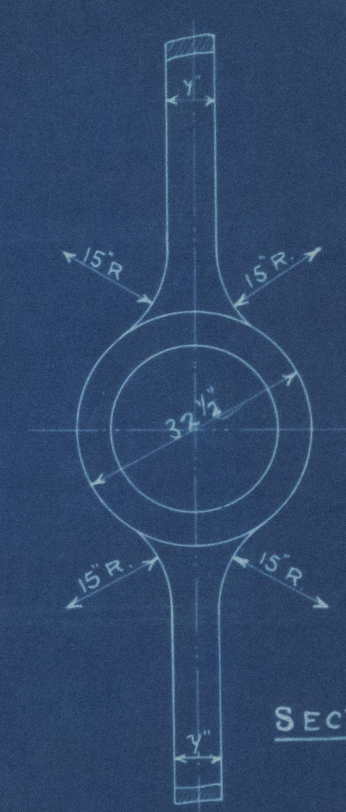

stern Frame

D.W. Henderson

Nº 465



5/5 "Beothic"

Glasgow

Report

Nº 24422.

N.N. Georgy Sedov

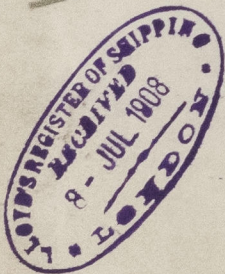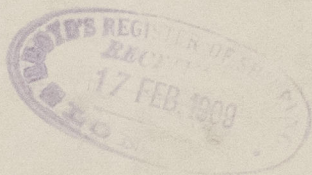

008711 - 008719 - 0150

008711 - 008719 - 0150



© 2021

Lloyd's Register  
Foundation