

6.7.08




PROFILE AND DECK PLANS.

1/2 "BEOTHIC"

S. S. N° 465.

SCALE 1/8" = 1 FOOT.

DIMENSIONS 240' x 35'-6" x 19' 2" MLD

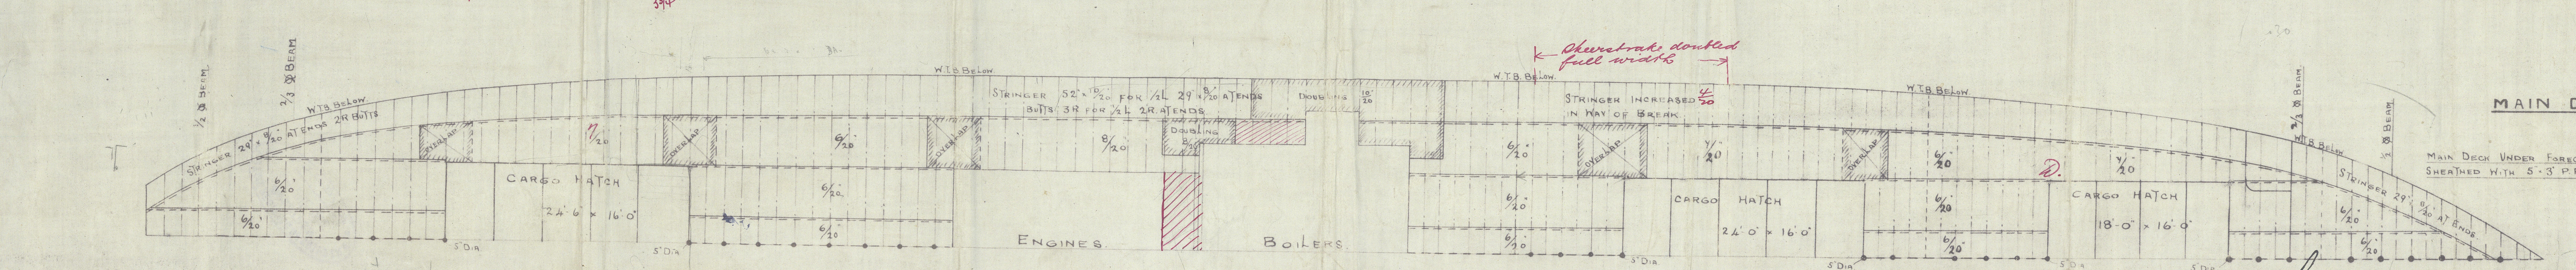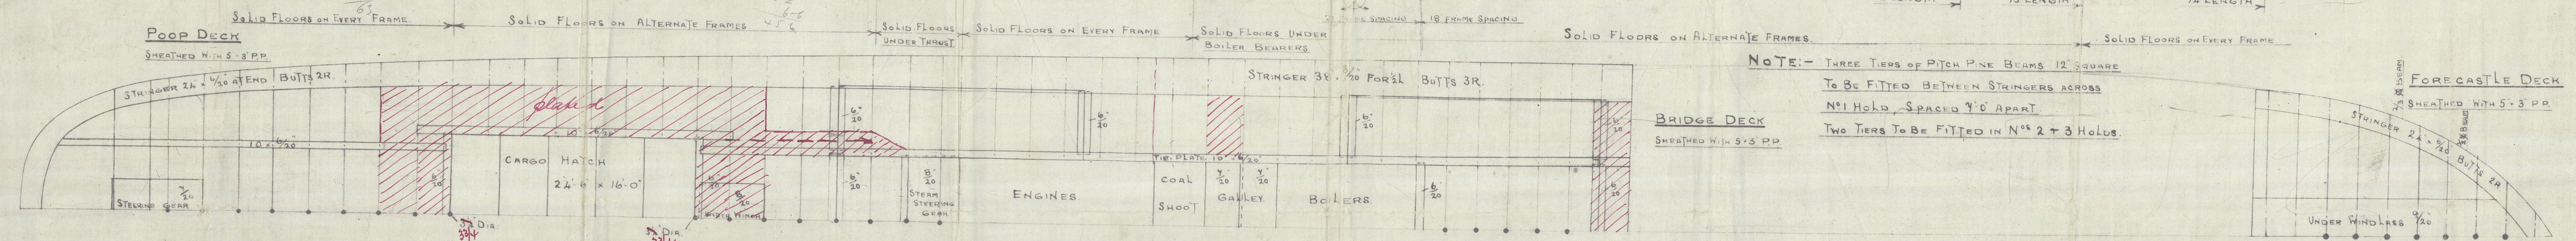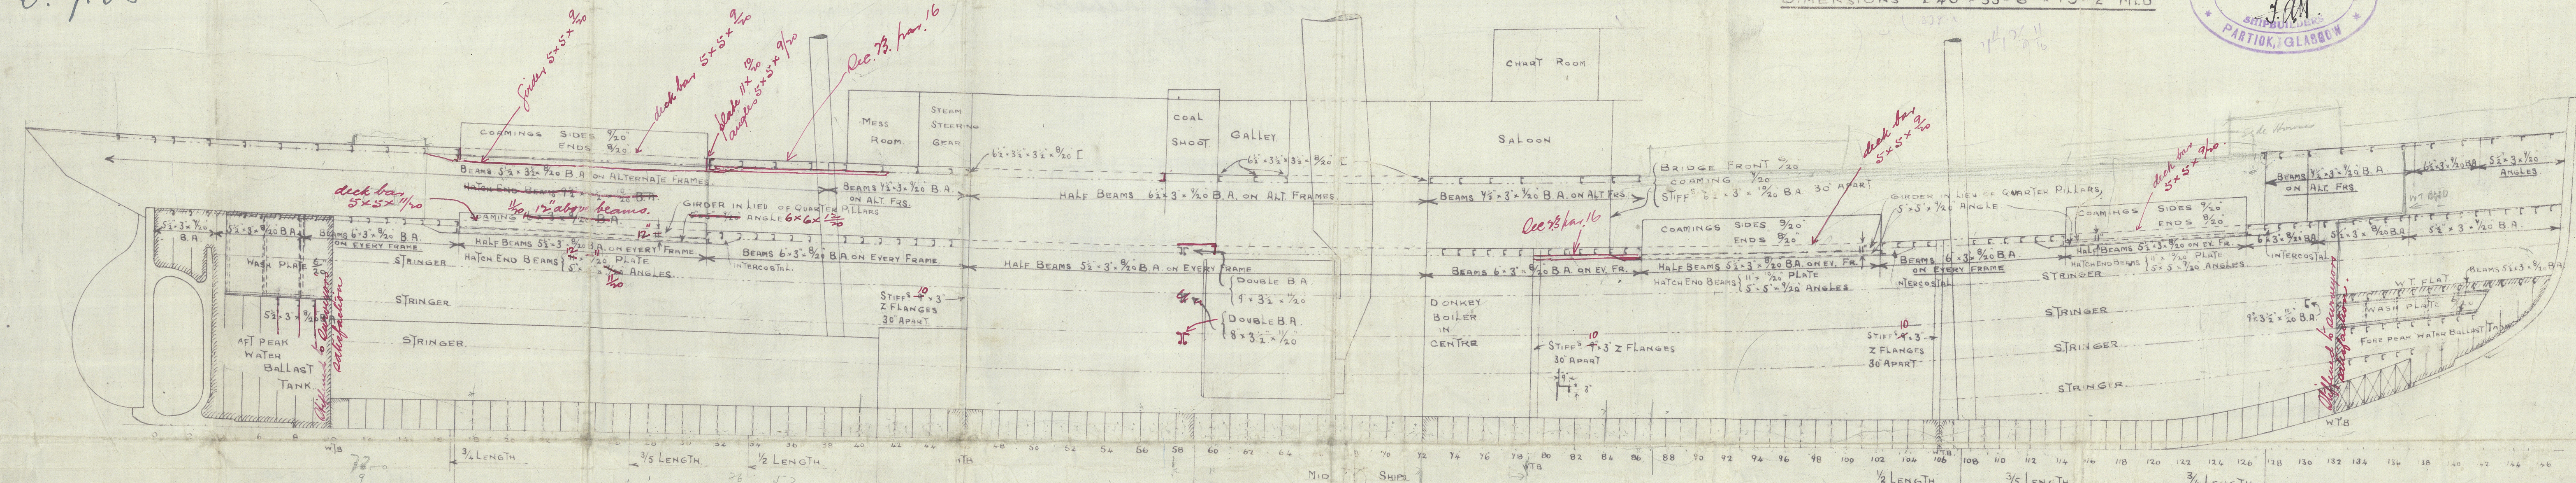

C.B.
6.7.08.

Profile Deck


D.W. Henderson

No 465

sp. Beothic

Glasgow Report

No 24422.

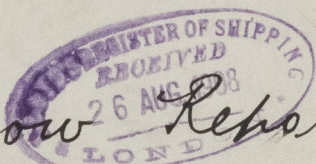

N.N. ~~GEORGI SEDOW~~

Georgy Sedov.



© 2021

Lloyd's Register
Foundation

008711-008719-0153




008711-008719-0153

008711-008719-0153

George Sedon.
~~N.N. GEORGE SEDON~~
N.N.
No 24422.
Llanegon Robert
s/s. Beothic
No 465
J.W. Anderson



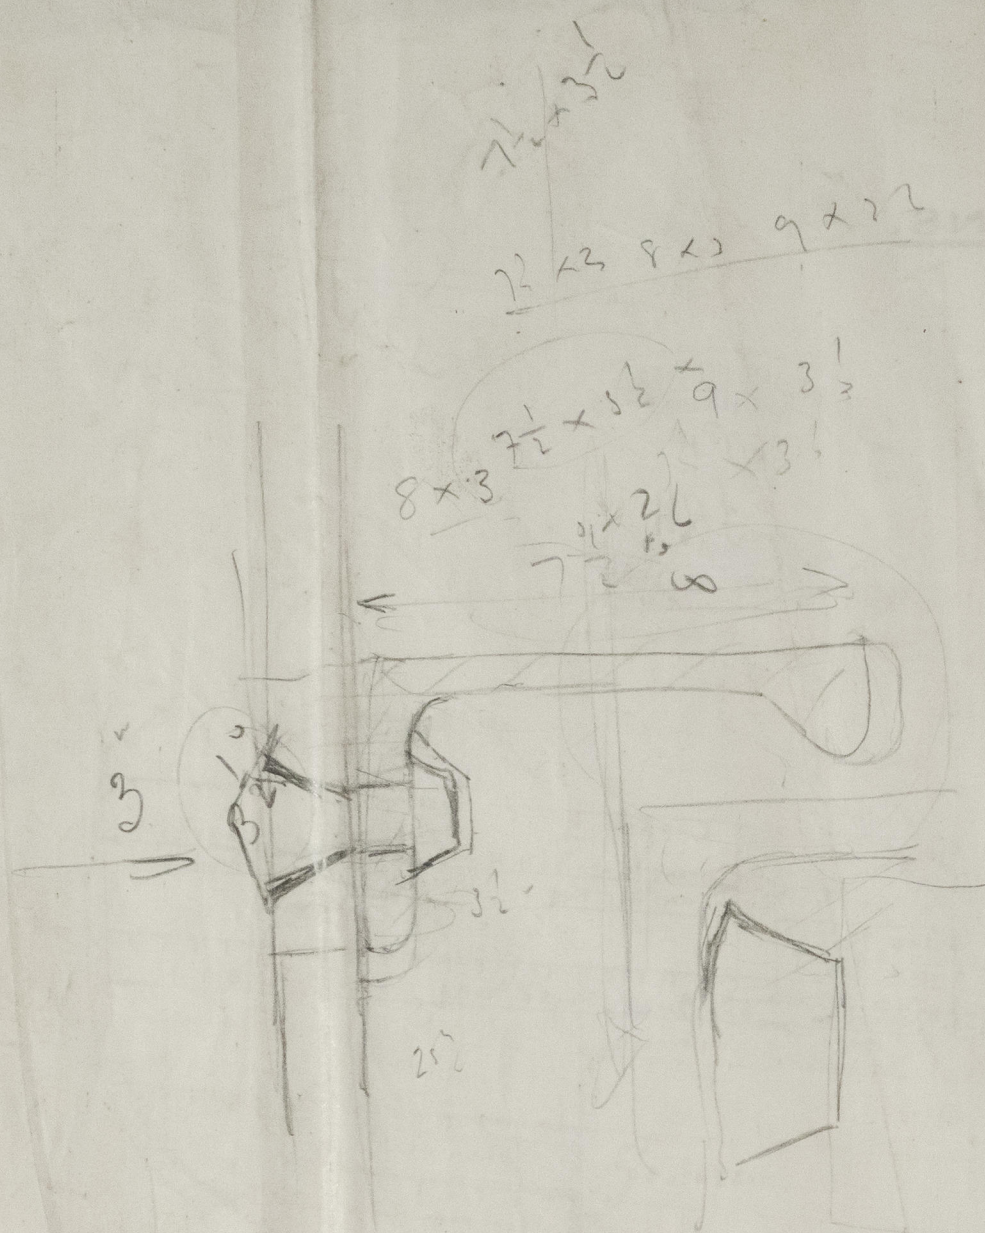

008711-008719-0153



© 2021

Lloyd's Register
Foundation