


D.N.C. 21/A355
APRIL 1941
H.W.J.C.

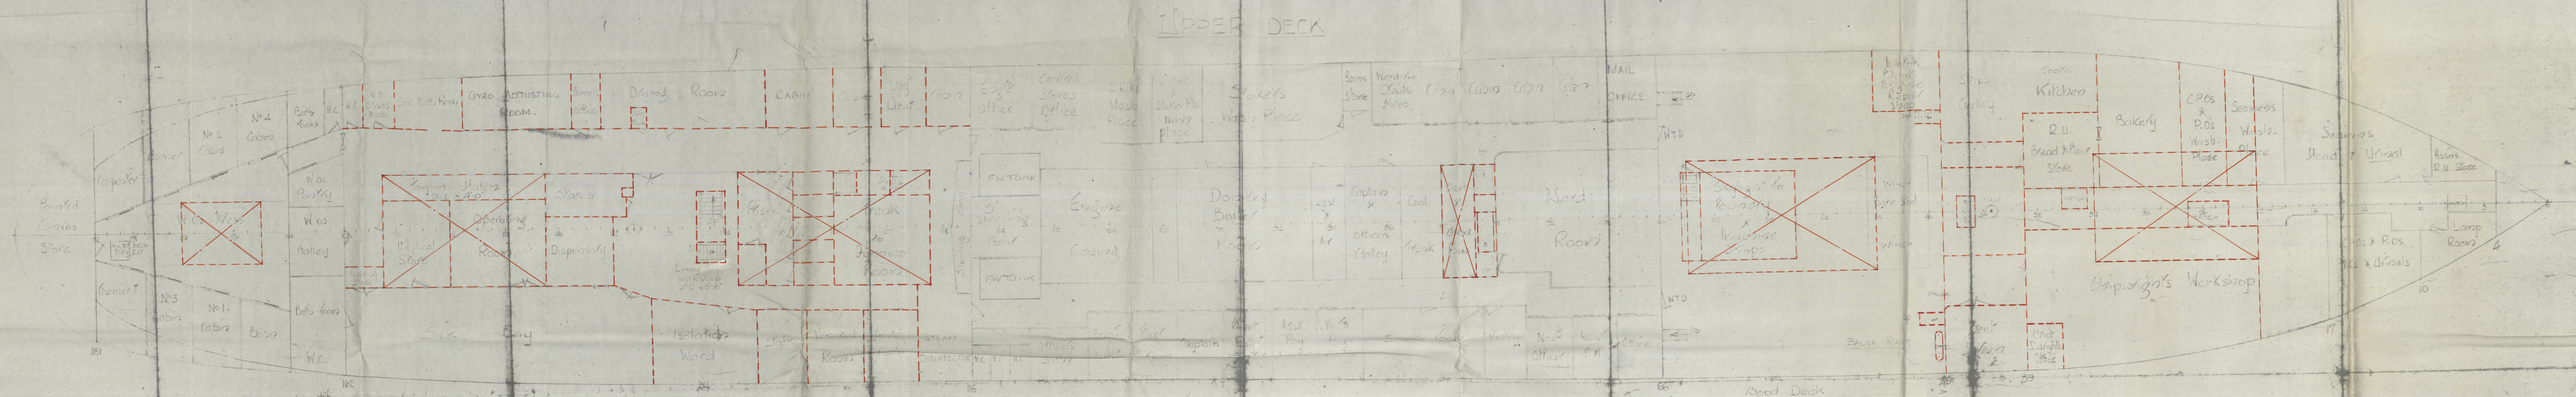

"HEMBURY"



2


General acc. Sheet 2.



© 2021

Lloyd's Register
Foundation

008778-008785-0229

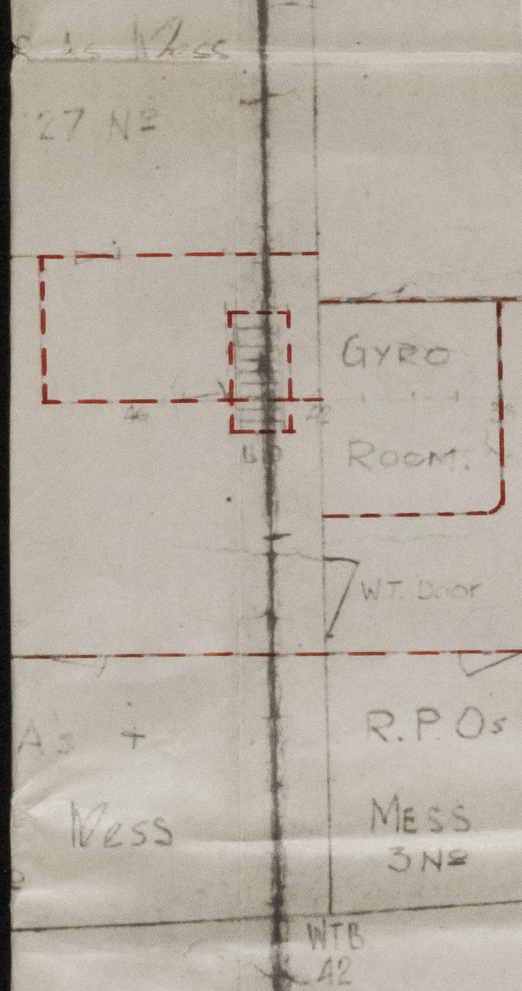

H0/2



0229

Lloyd's Register Foundation