




LONGITUDINAL ELEVATION

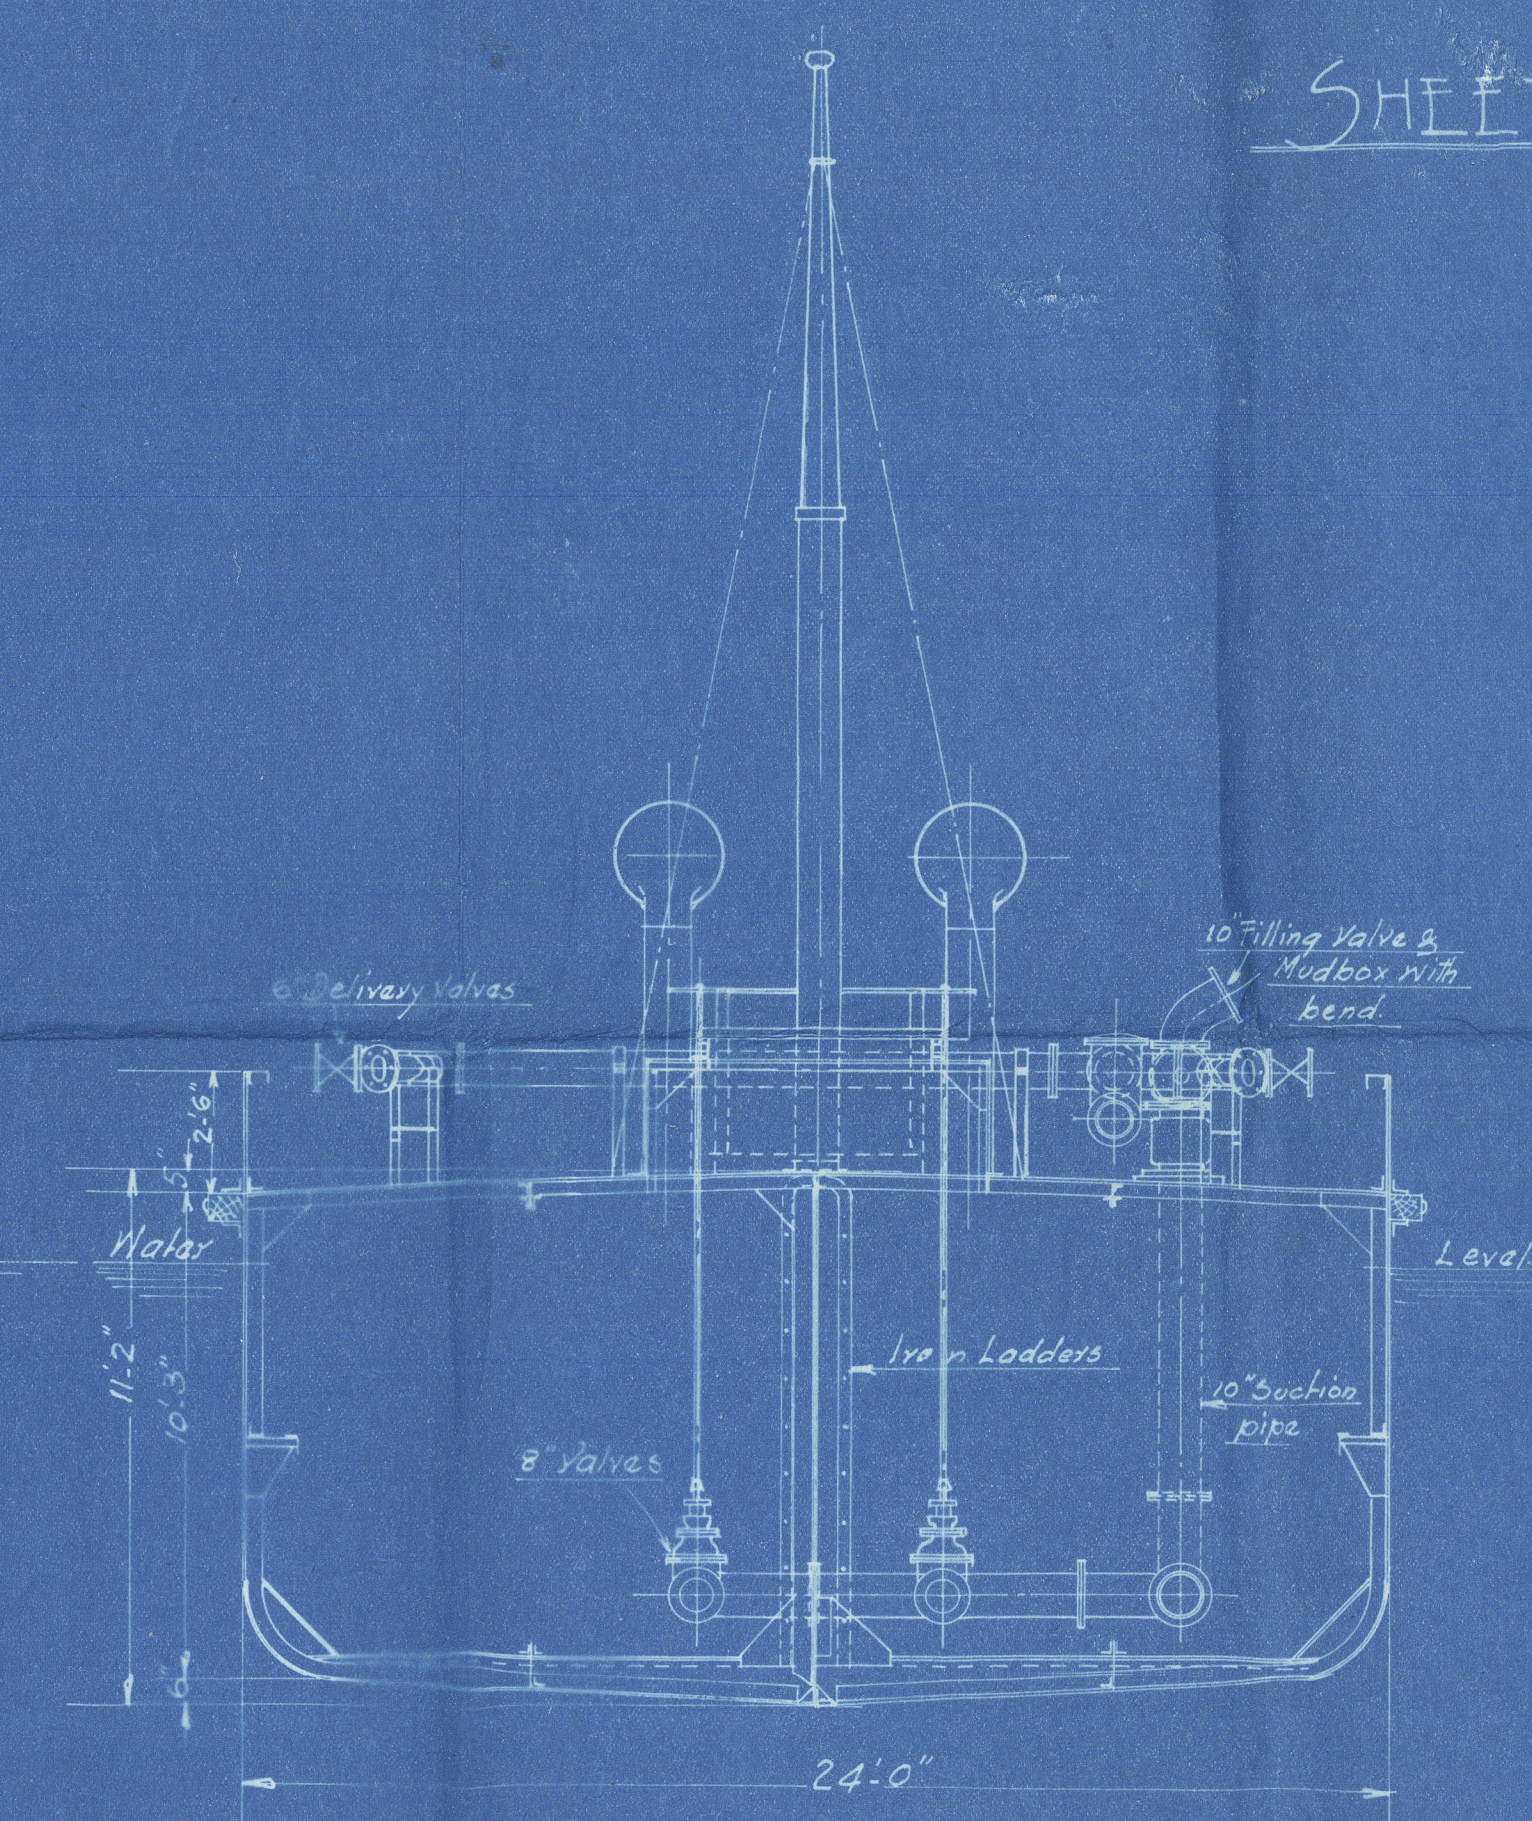

MIDSHIP SECTION

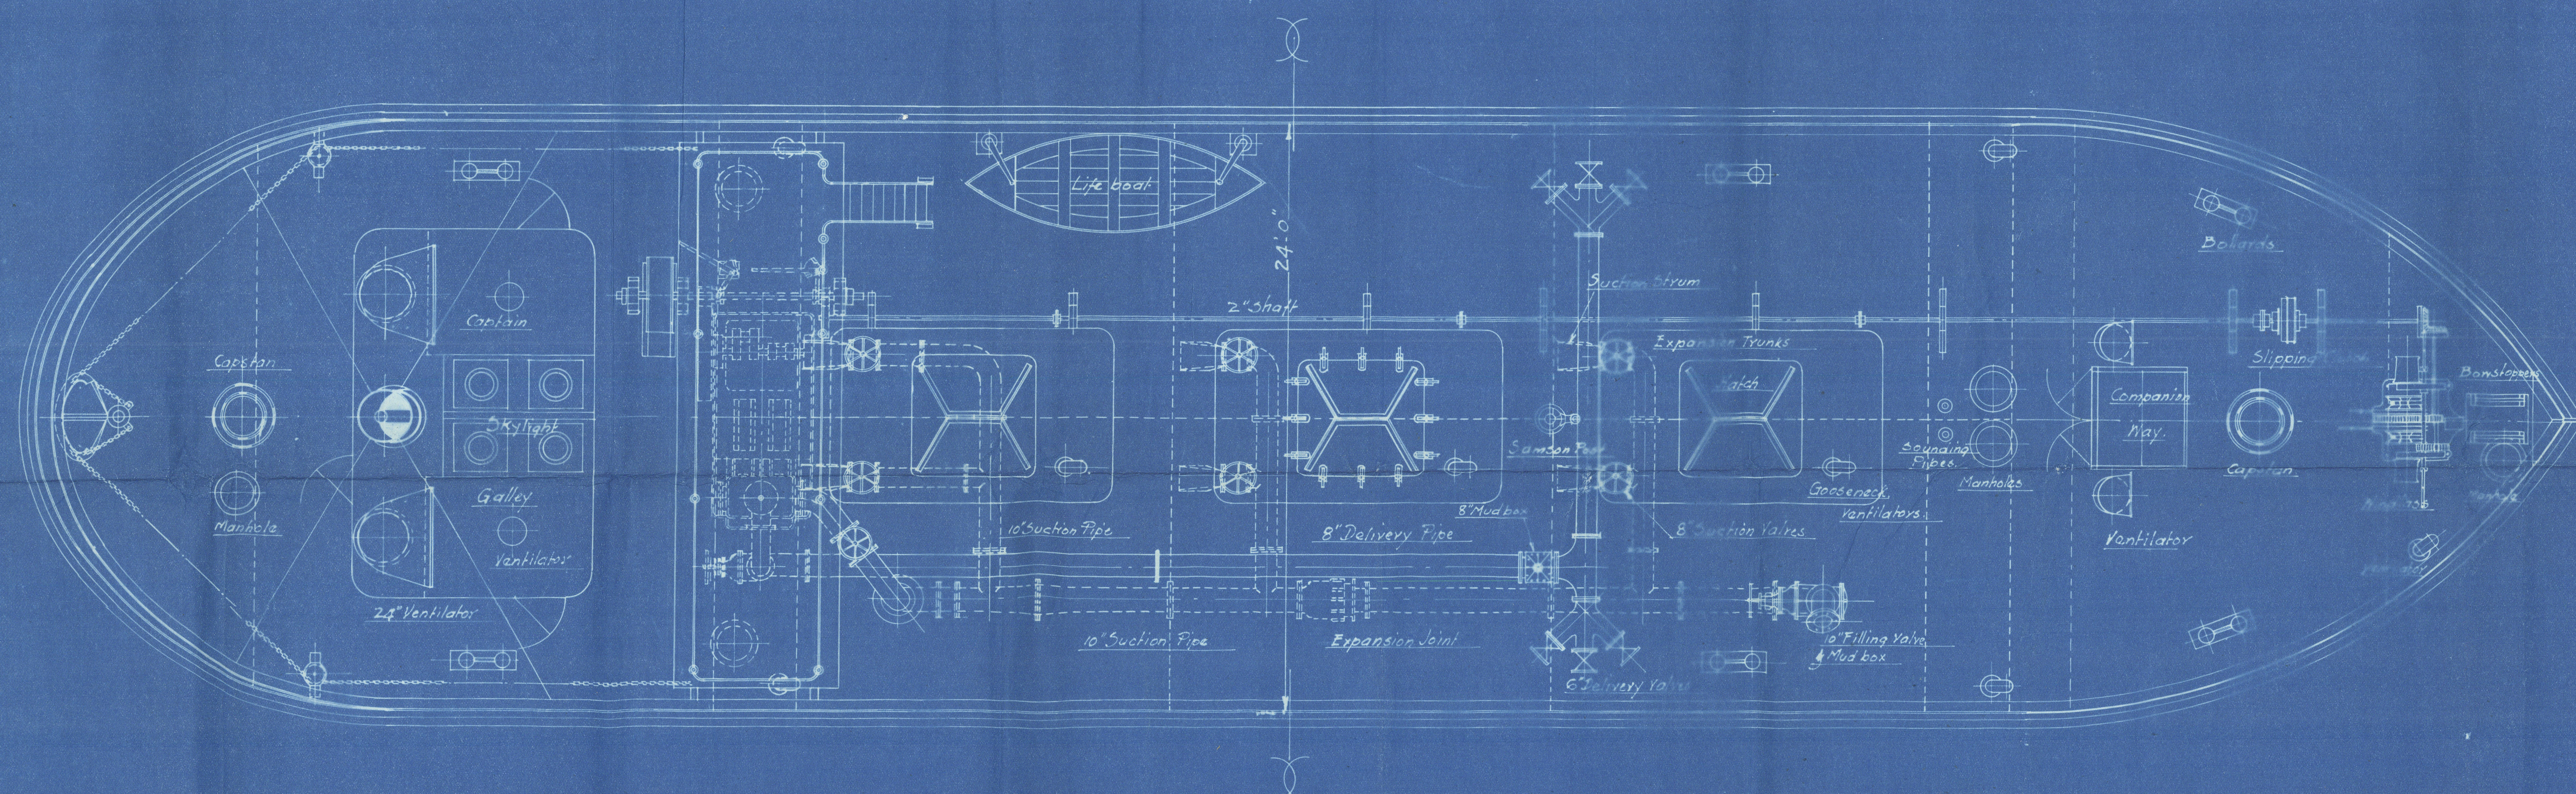

PLAN

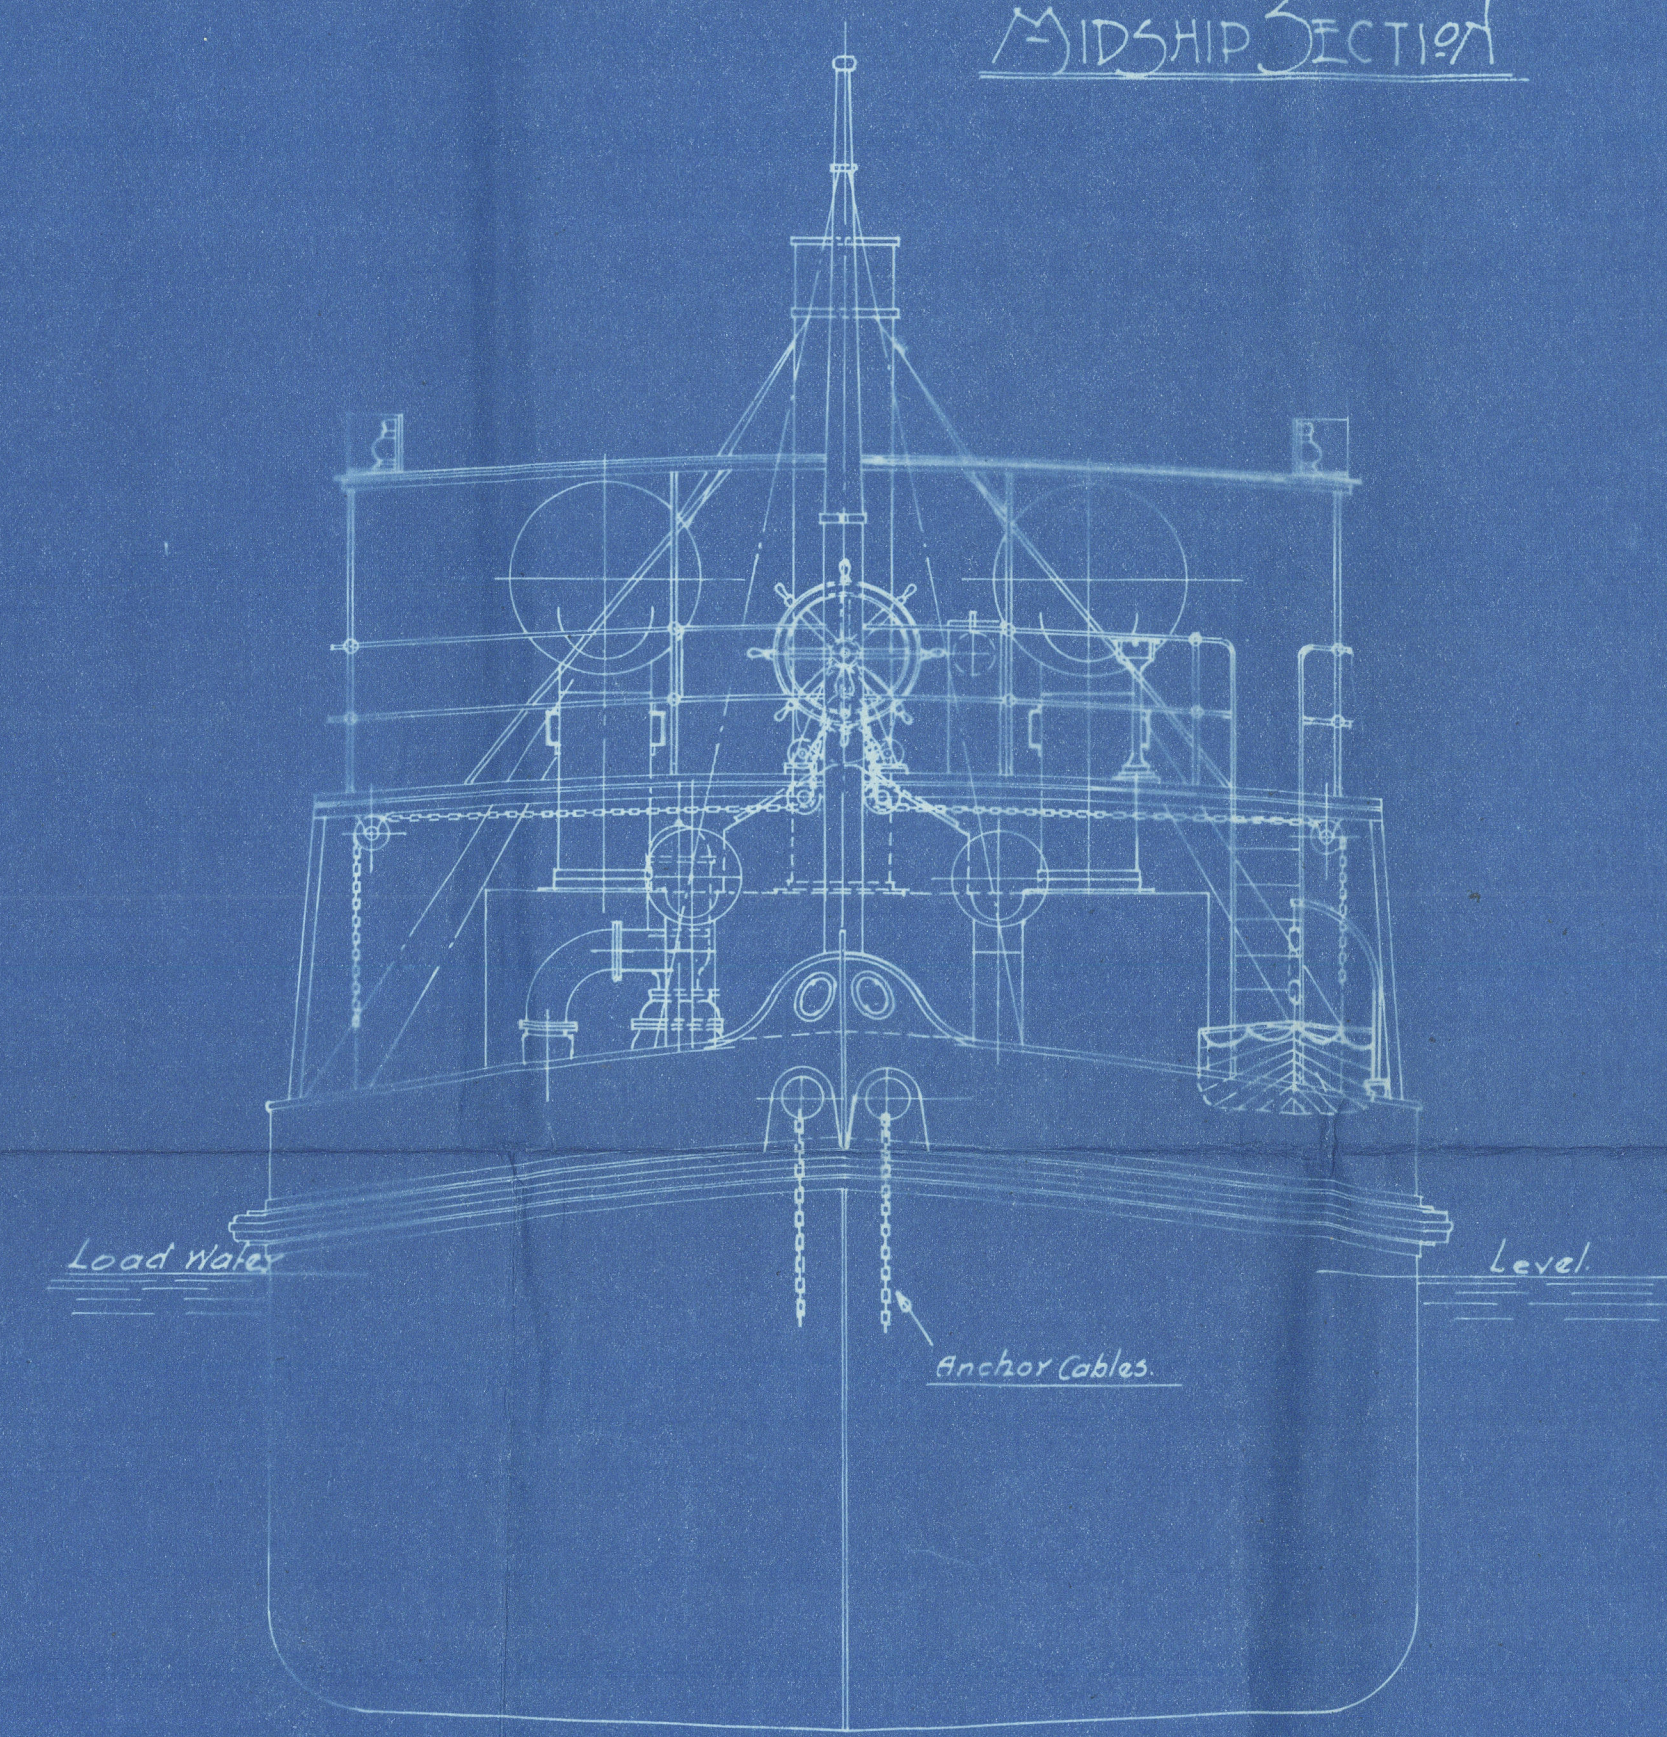

FORWARD VIEW

DIMENSIONS	
Length P.P.	100'0"
Breadth moulded	24'0"
Depth	11'2"
Draft	9'6"
Speed	5 Knots.

DRAWING No 2988  
TRACING DRAWER CD  
DATE 5.11.1924.


ASIATIC PETROLEUM CO LTD  
GENERAL ARRANGEMENT  
OF 300 TON OIL BARGE

Scale 1/4" = 1 Foot.



General Acct

8/5 Bontata

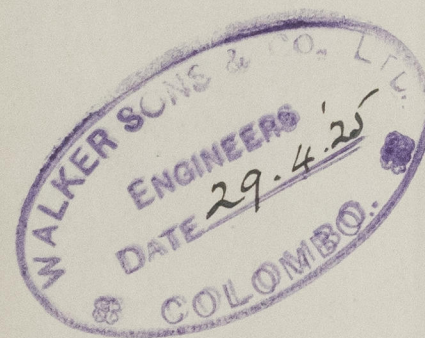

008804-008811-6108

008804-008811-0108



© 2021

Lloyd's Register  
Foundation