



SCALE 1" = ONE FOOT.

SCALE 1" = ONE FOOT.

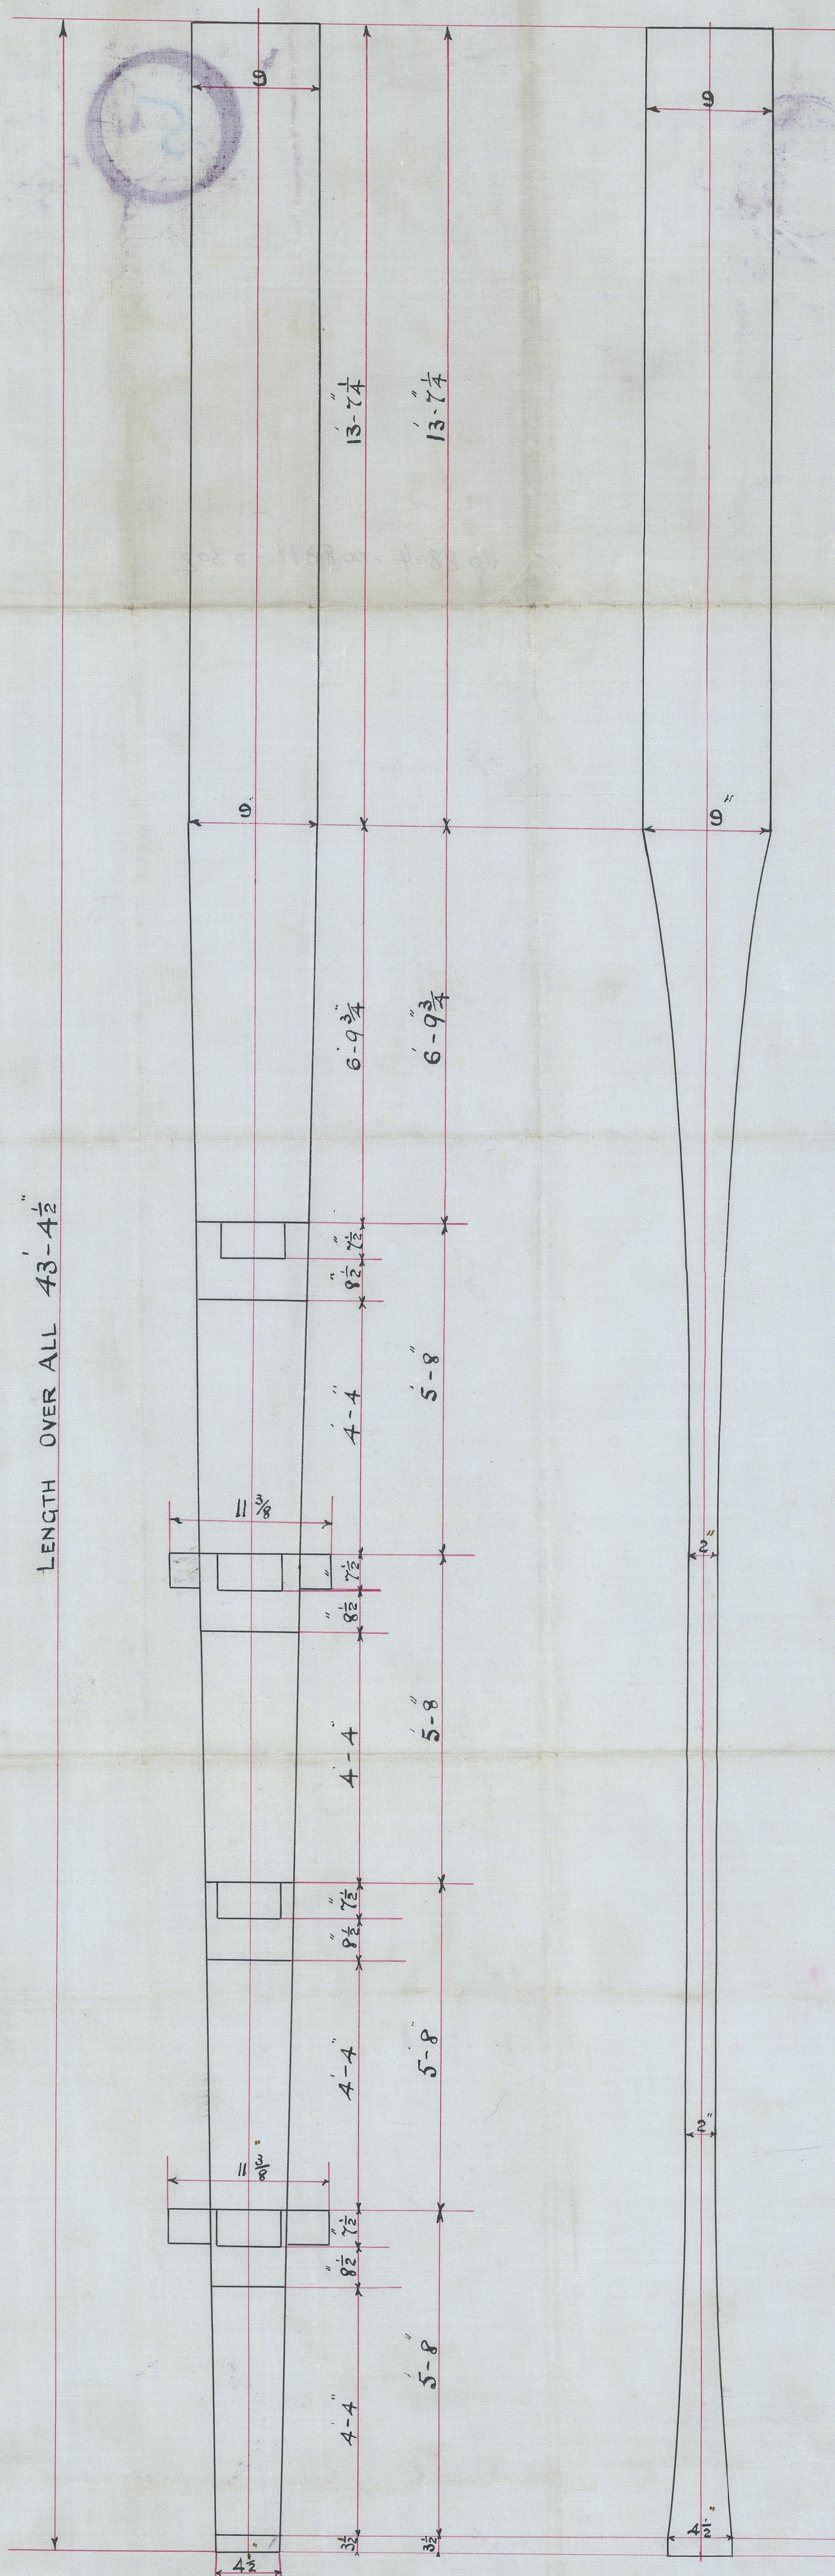

LENGTH OVER ALL $43-4\frac{1}{2}$

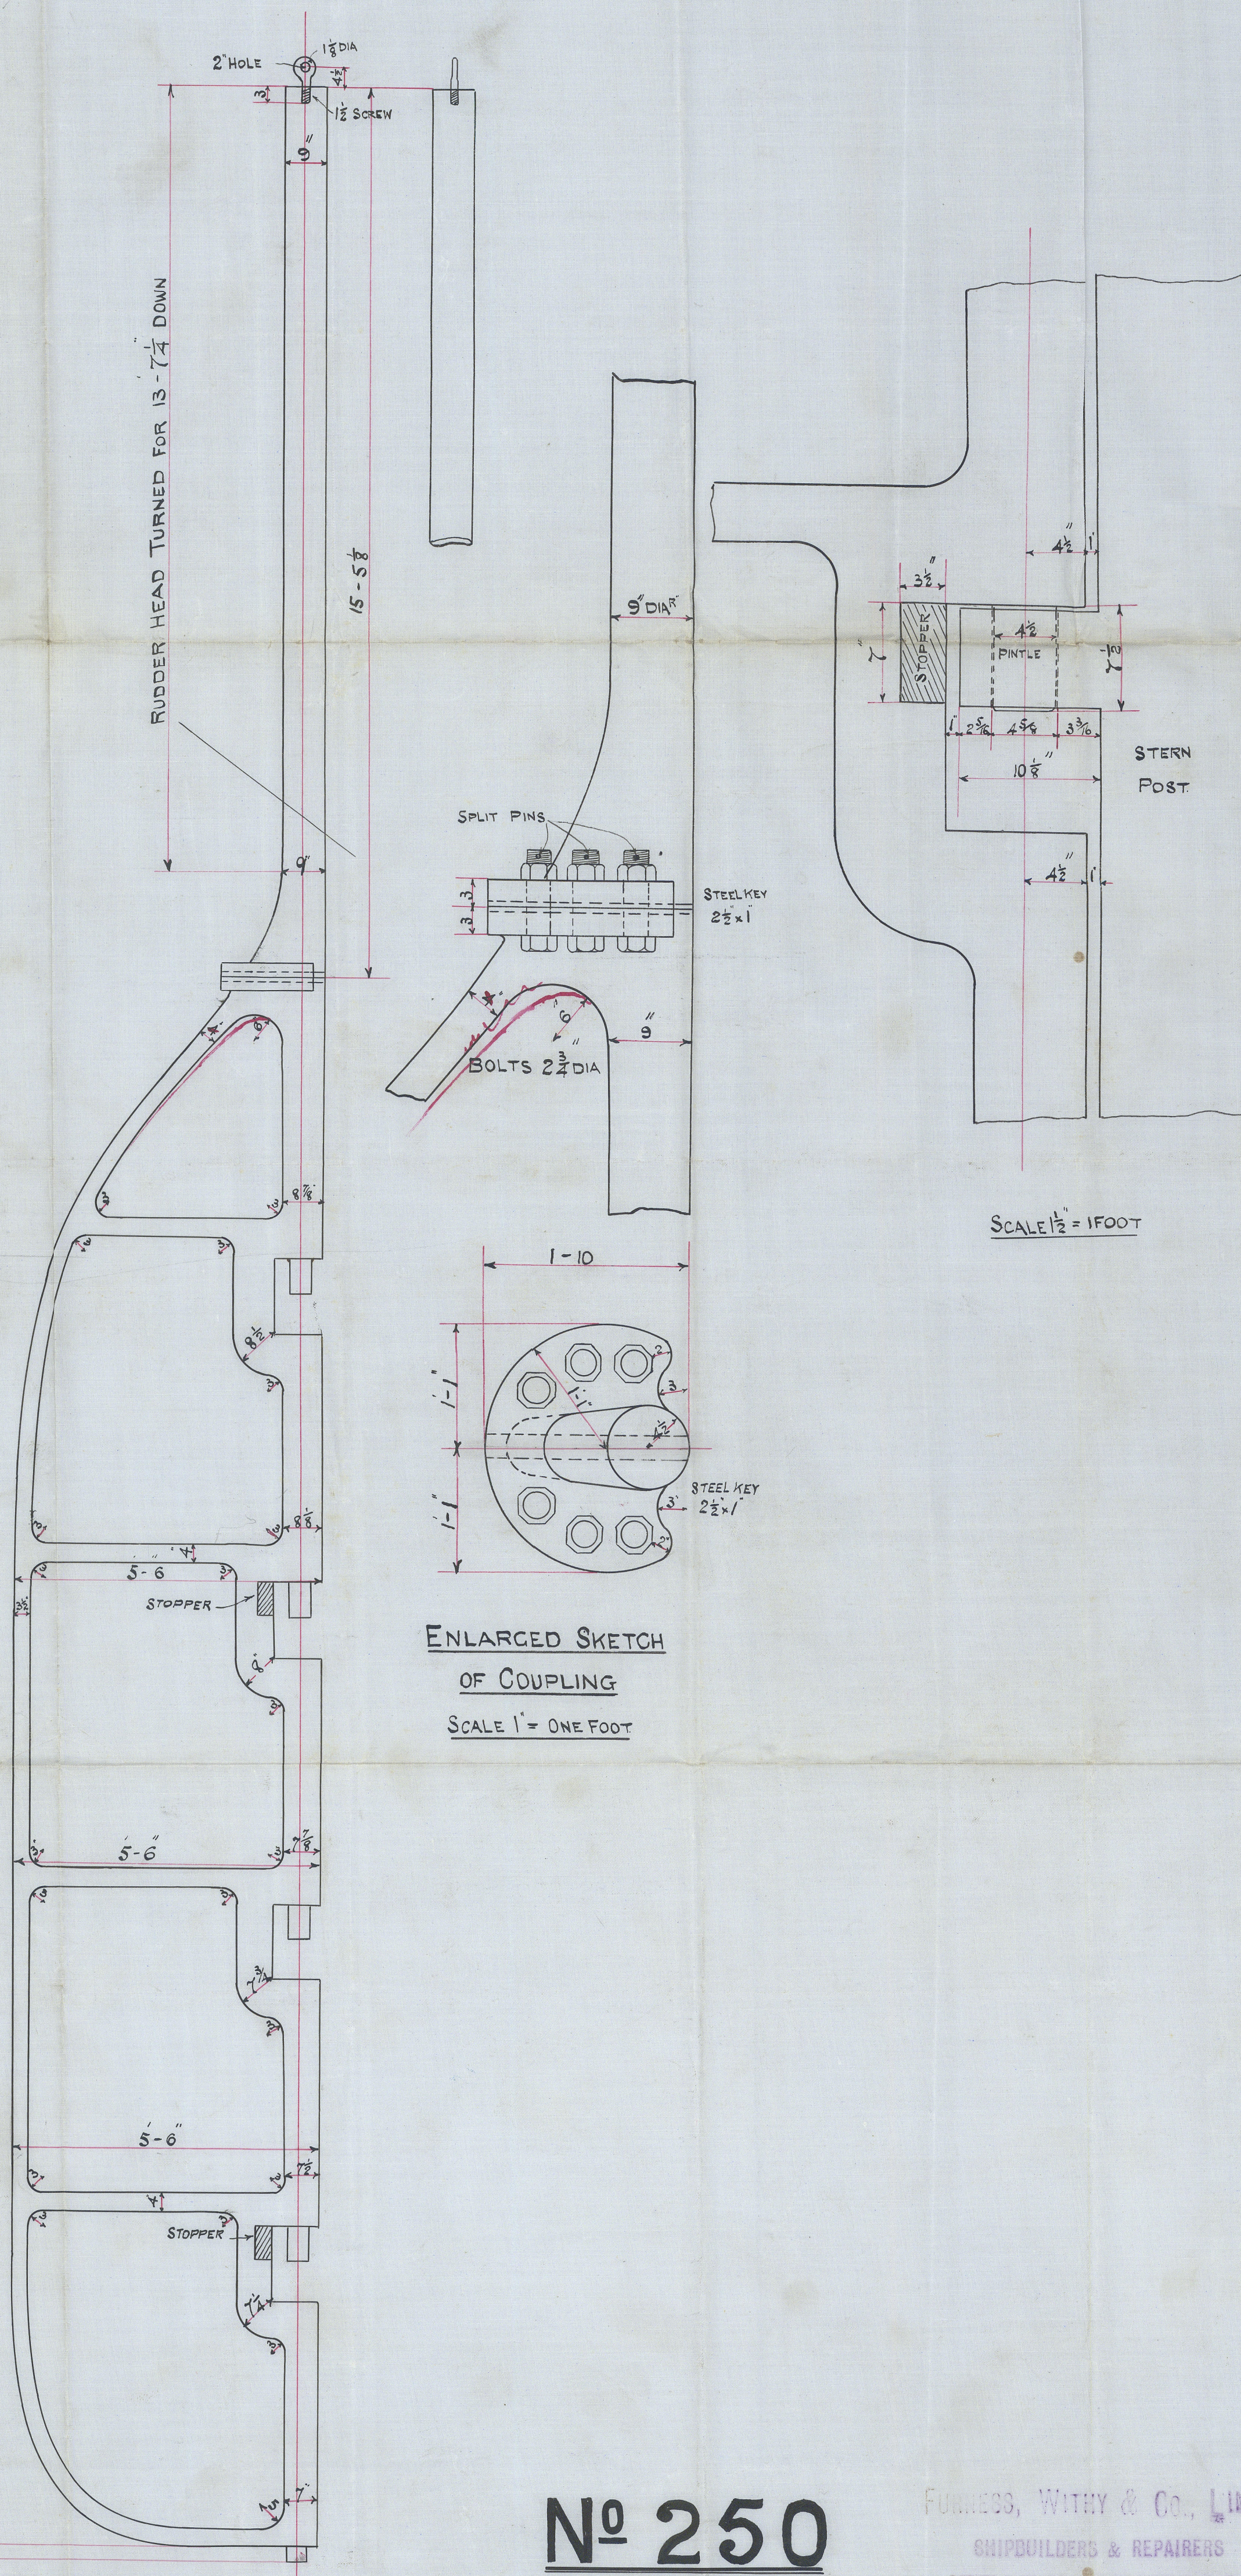

SCALE $1\frac{1}{2}" = 1 \text{ FOOT}$

ENLARGED SKETCH
OF COUPLING
SCALE 1" = ONE FOOT

Nº 250

FURNESS, WITNEY & CO., LIMITED
SHIPBUILDERS & REPAIRERS
WEST HARTLEPOOL.

Oct 27th/99 V.D.

Lloyd's Register
Foundation

008804 - 008811 - 0302

Furness Witherby & Co
Lims.


H. No 250.

Cast Steel Rudder Frame

"Morocco" NOW "PONGUE"

Hpl. Report No. 11331

PP-A-1E

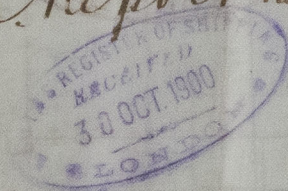

© 2021

Lloyd's Register
Foundation