


## N° 3V. CARDNER OIL ENGINE

**SCALE - HALF FULL SIZE**

MAY 30/1914

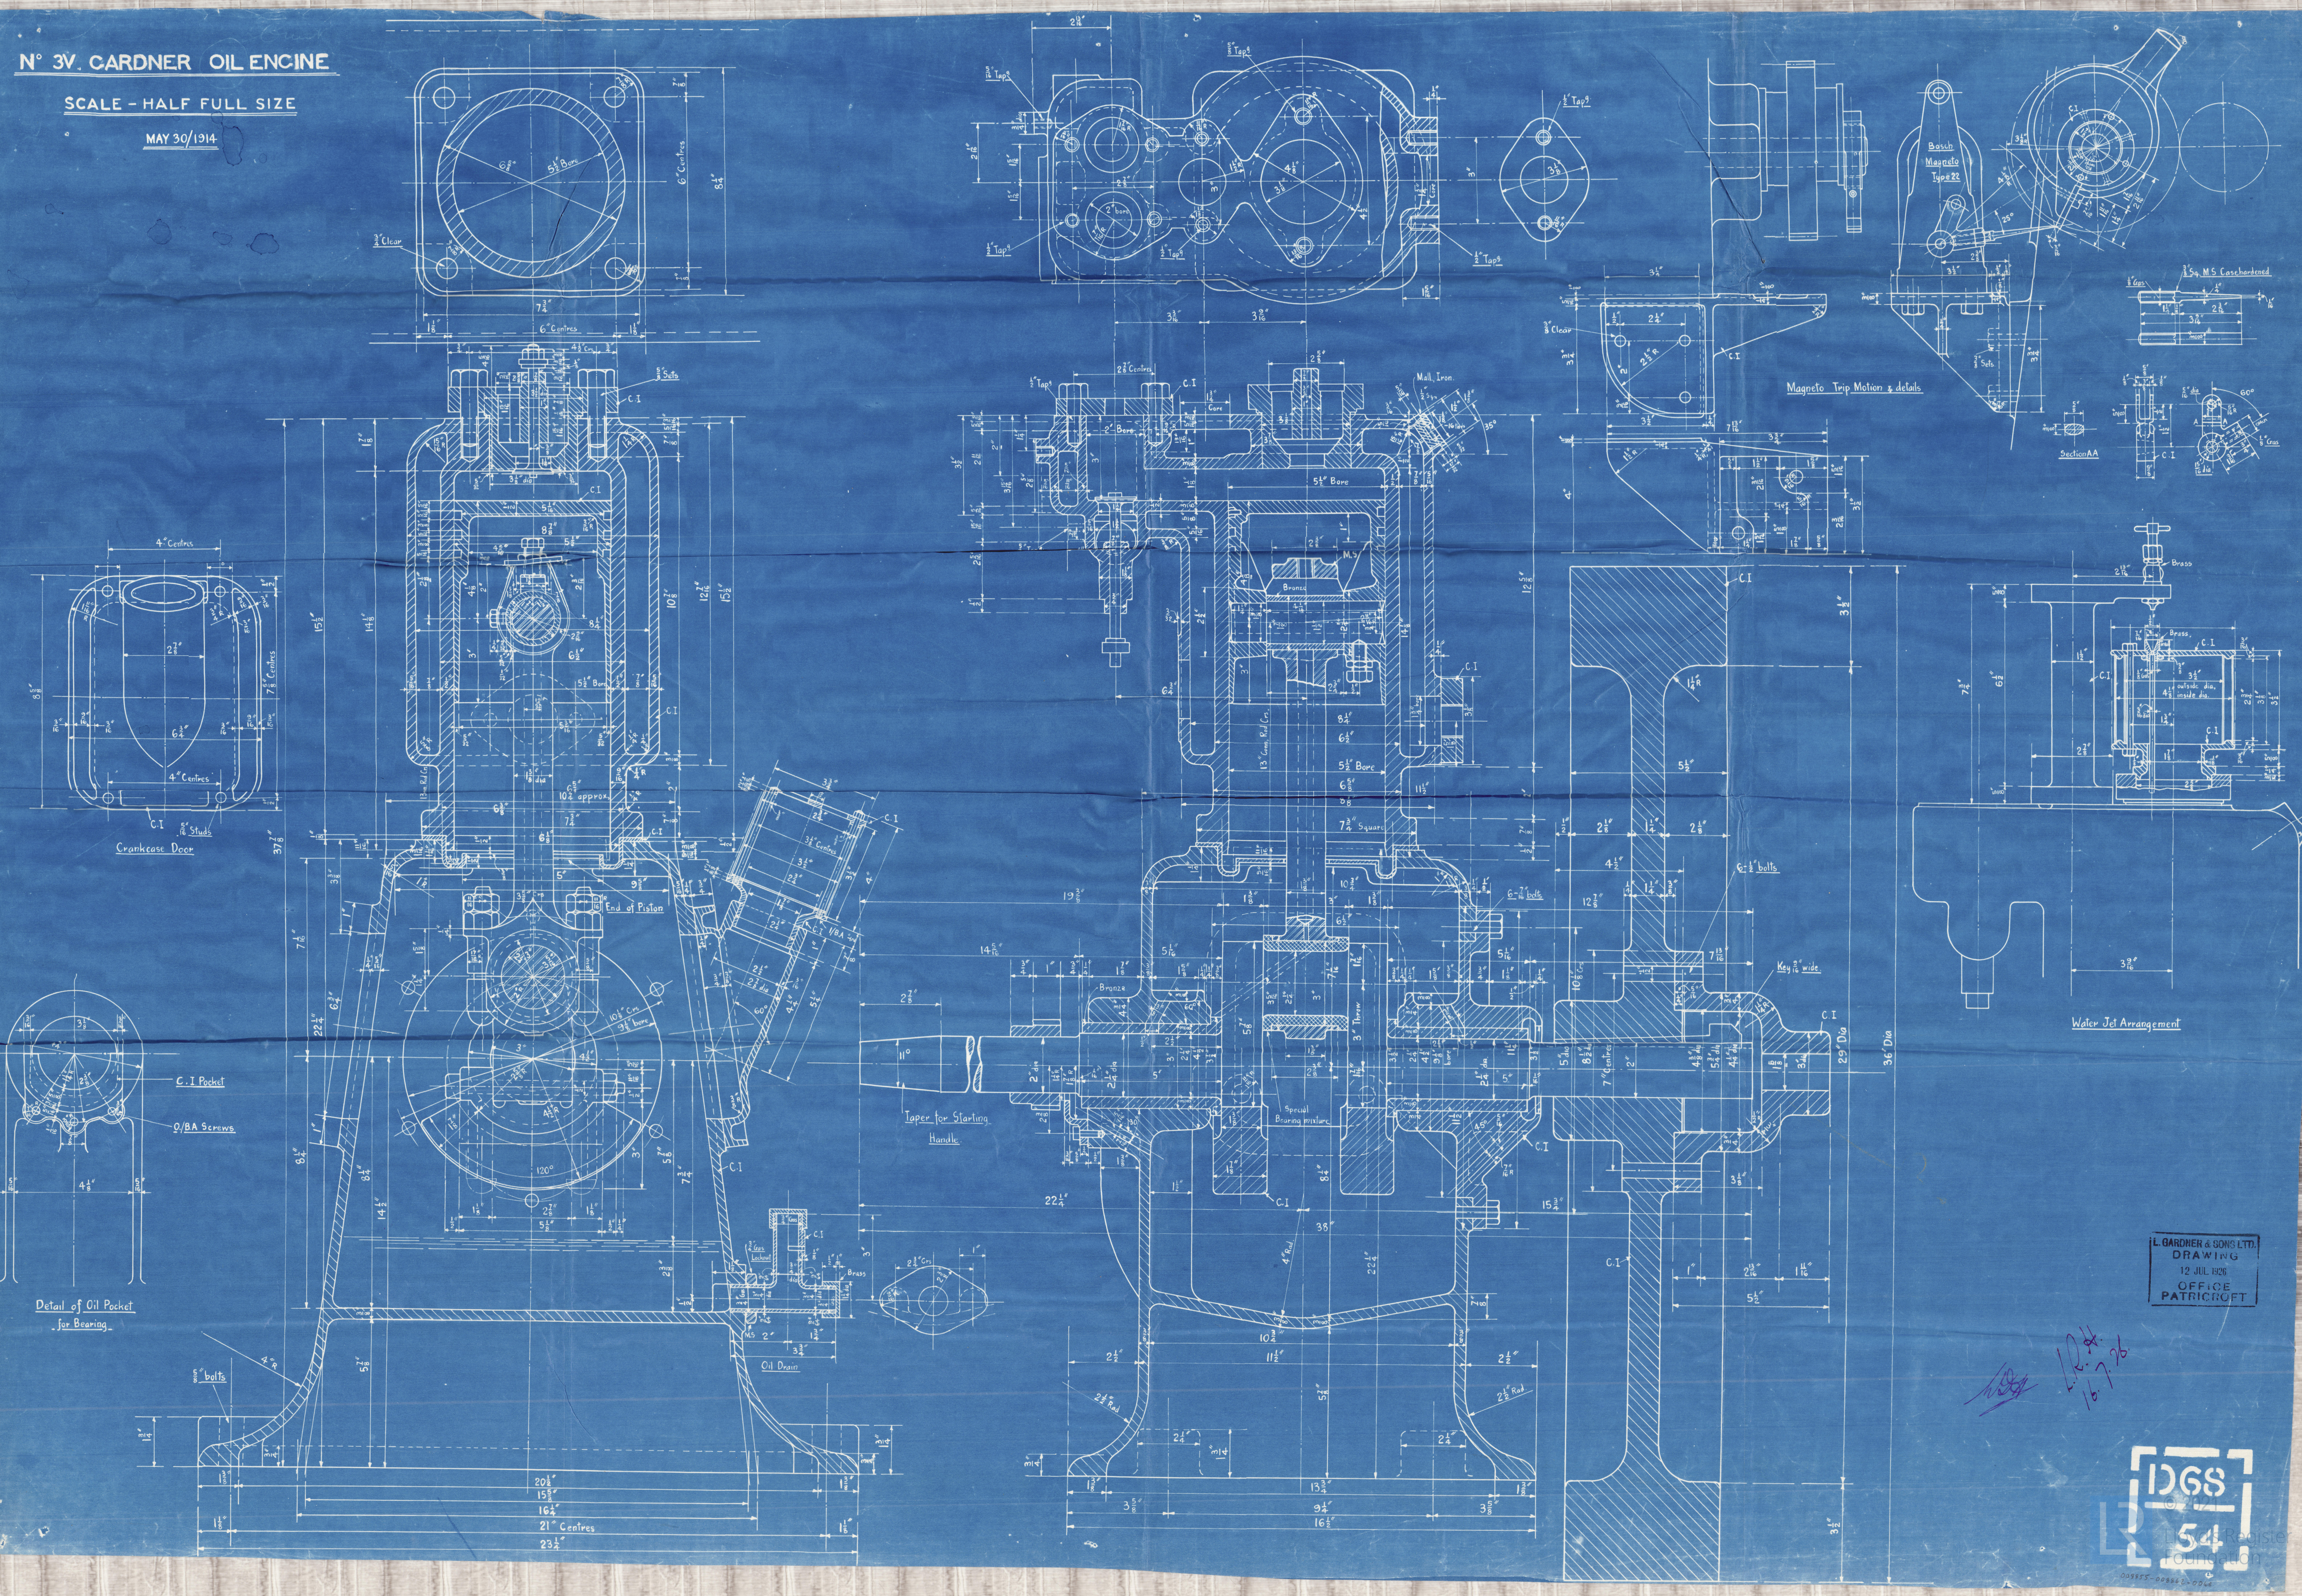

GARDNER & SONS LTD.  
DRAWING  
12 JUL 1926  
OFFICE  
PATRICROFT

DGS

54



L. Gardner & Son

3V Engine  
for

G. Brown & Co. Ltd  
Yard No 155

M.V. "KATOORA"

GRK. 18783.

General  
Agent.

© 2021

GEN. BOX NO 951

Lloyd's Register  
Foundation

008855-008862-0048