






9.4.06  
18.5.06


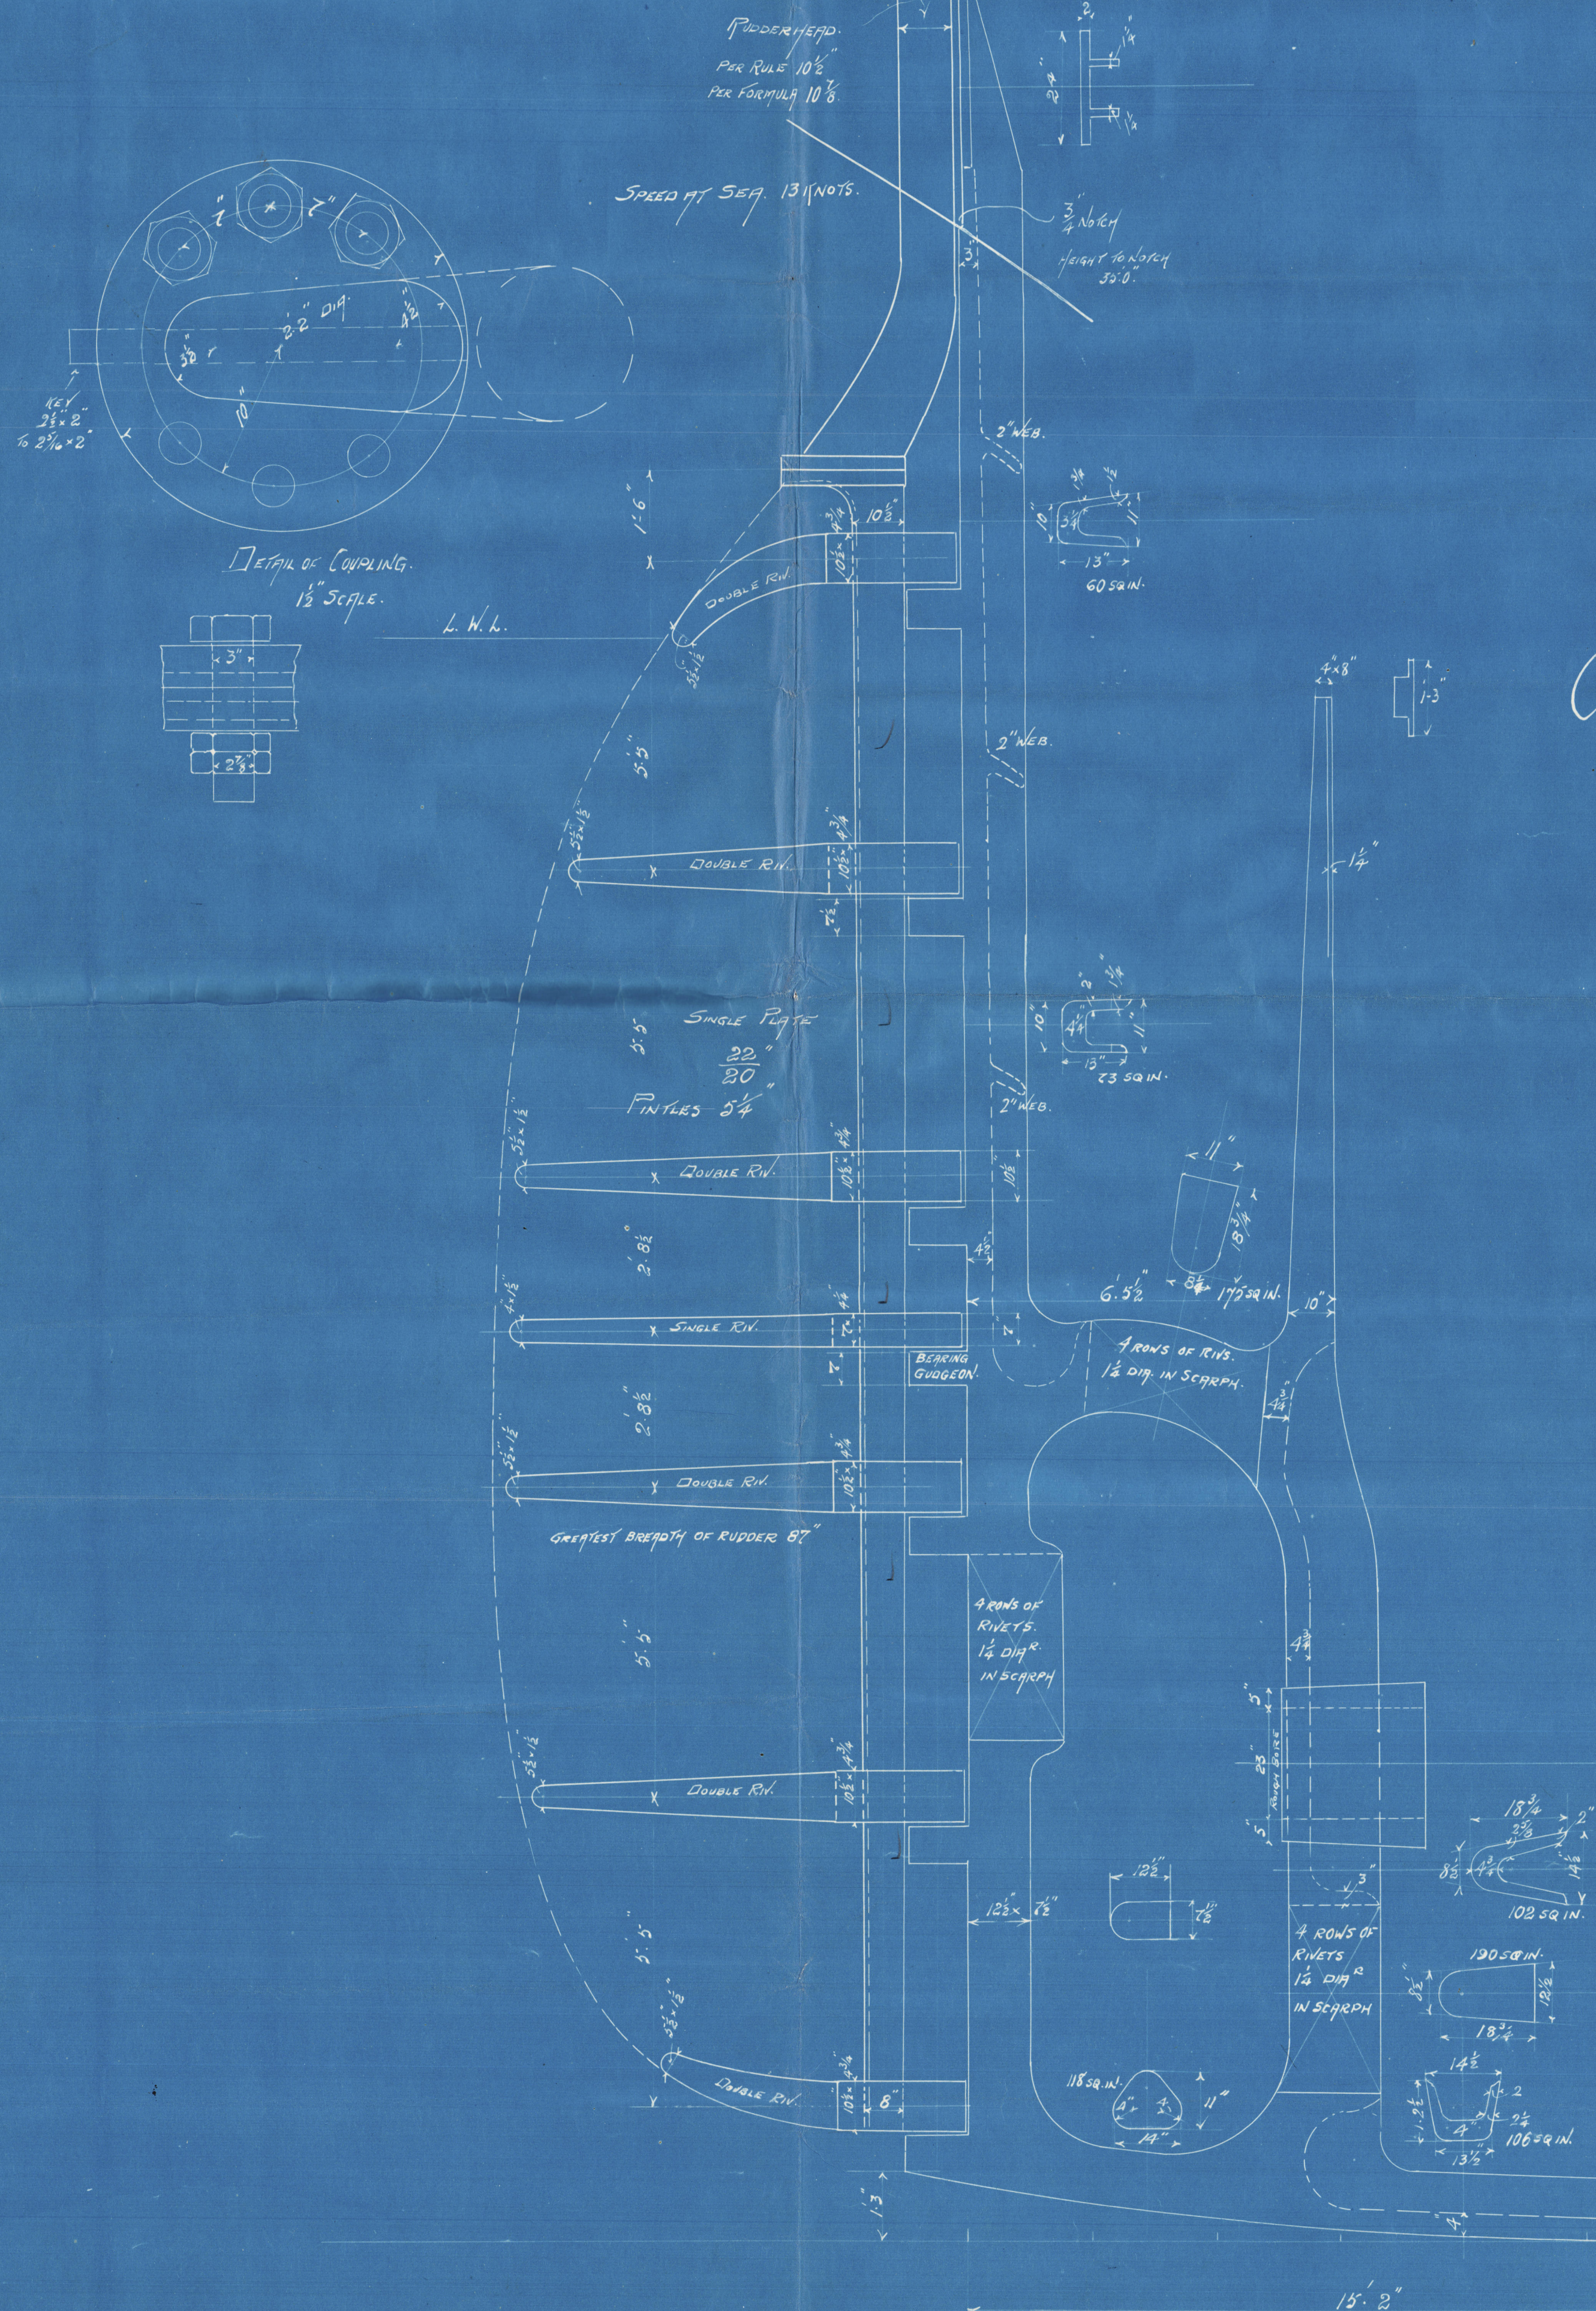


CAST STEEL STERN FRAME & RUDDER.  
OR FORGED IRON RUDDER.  
T.S.S. No 783.

SCALE  $\frac{1}{2}$  INCH = ONE FOOT.

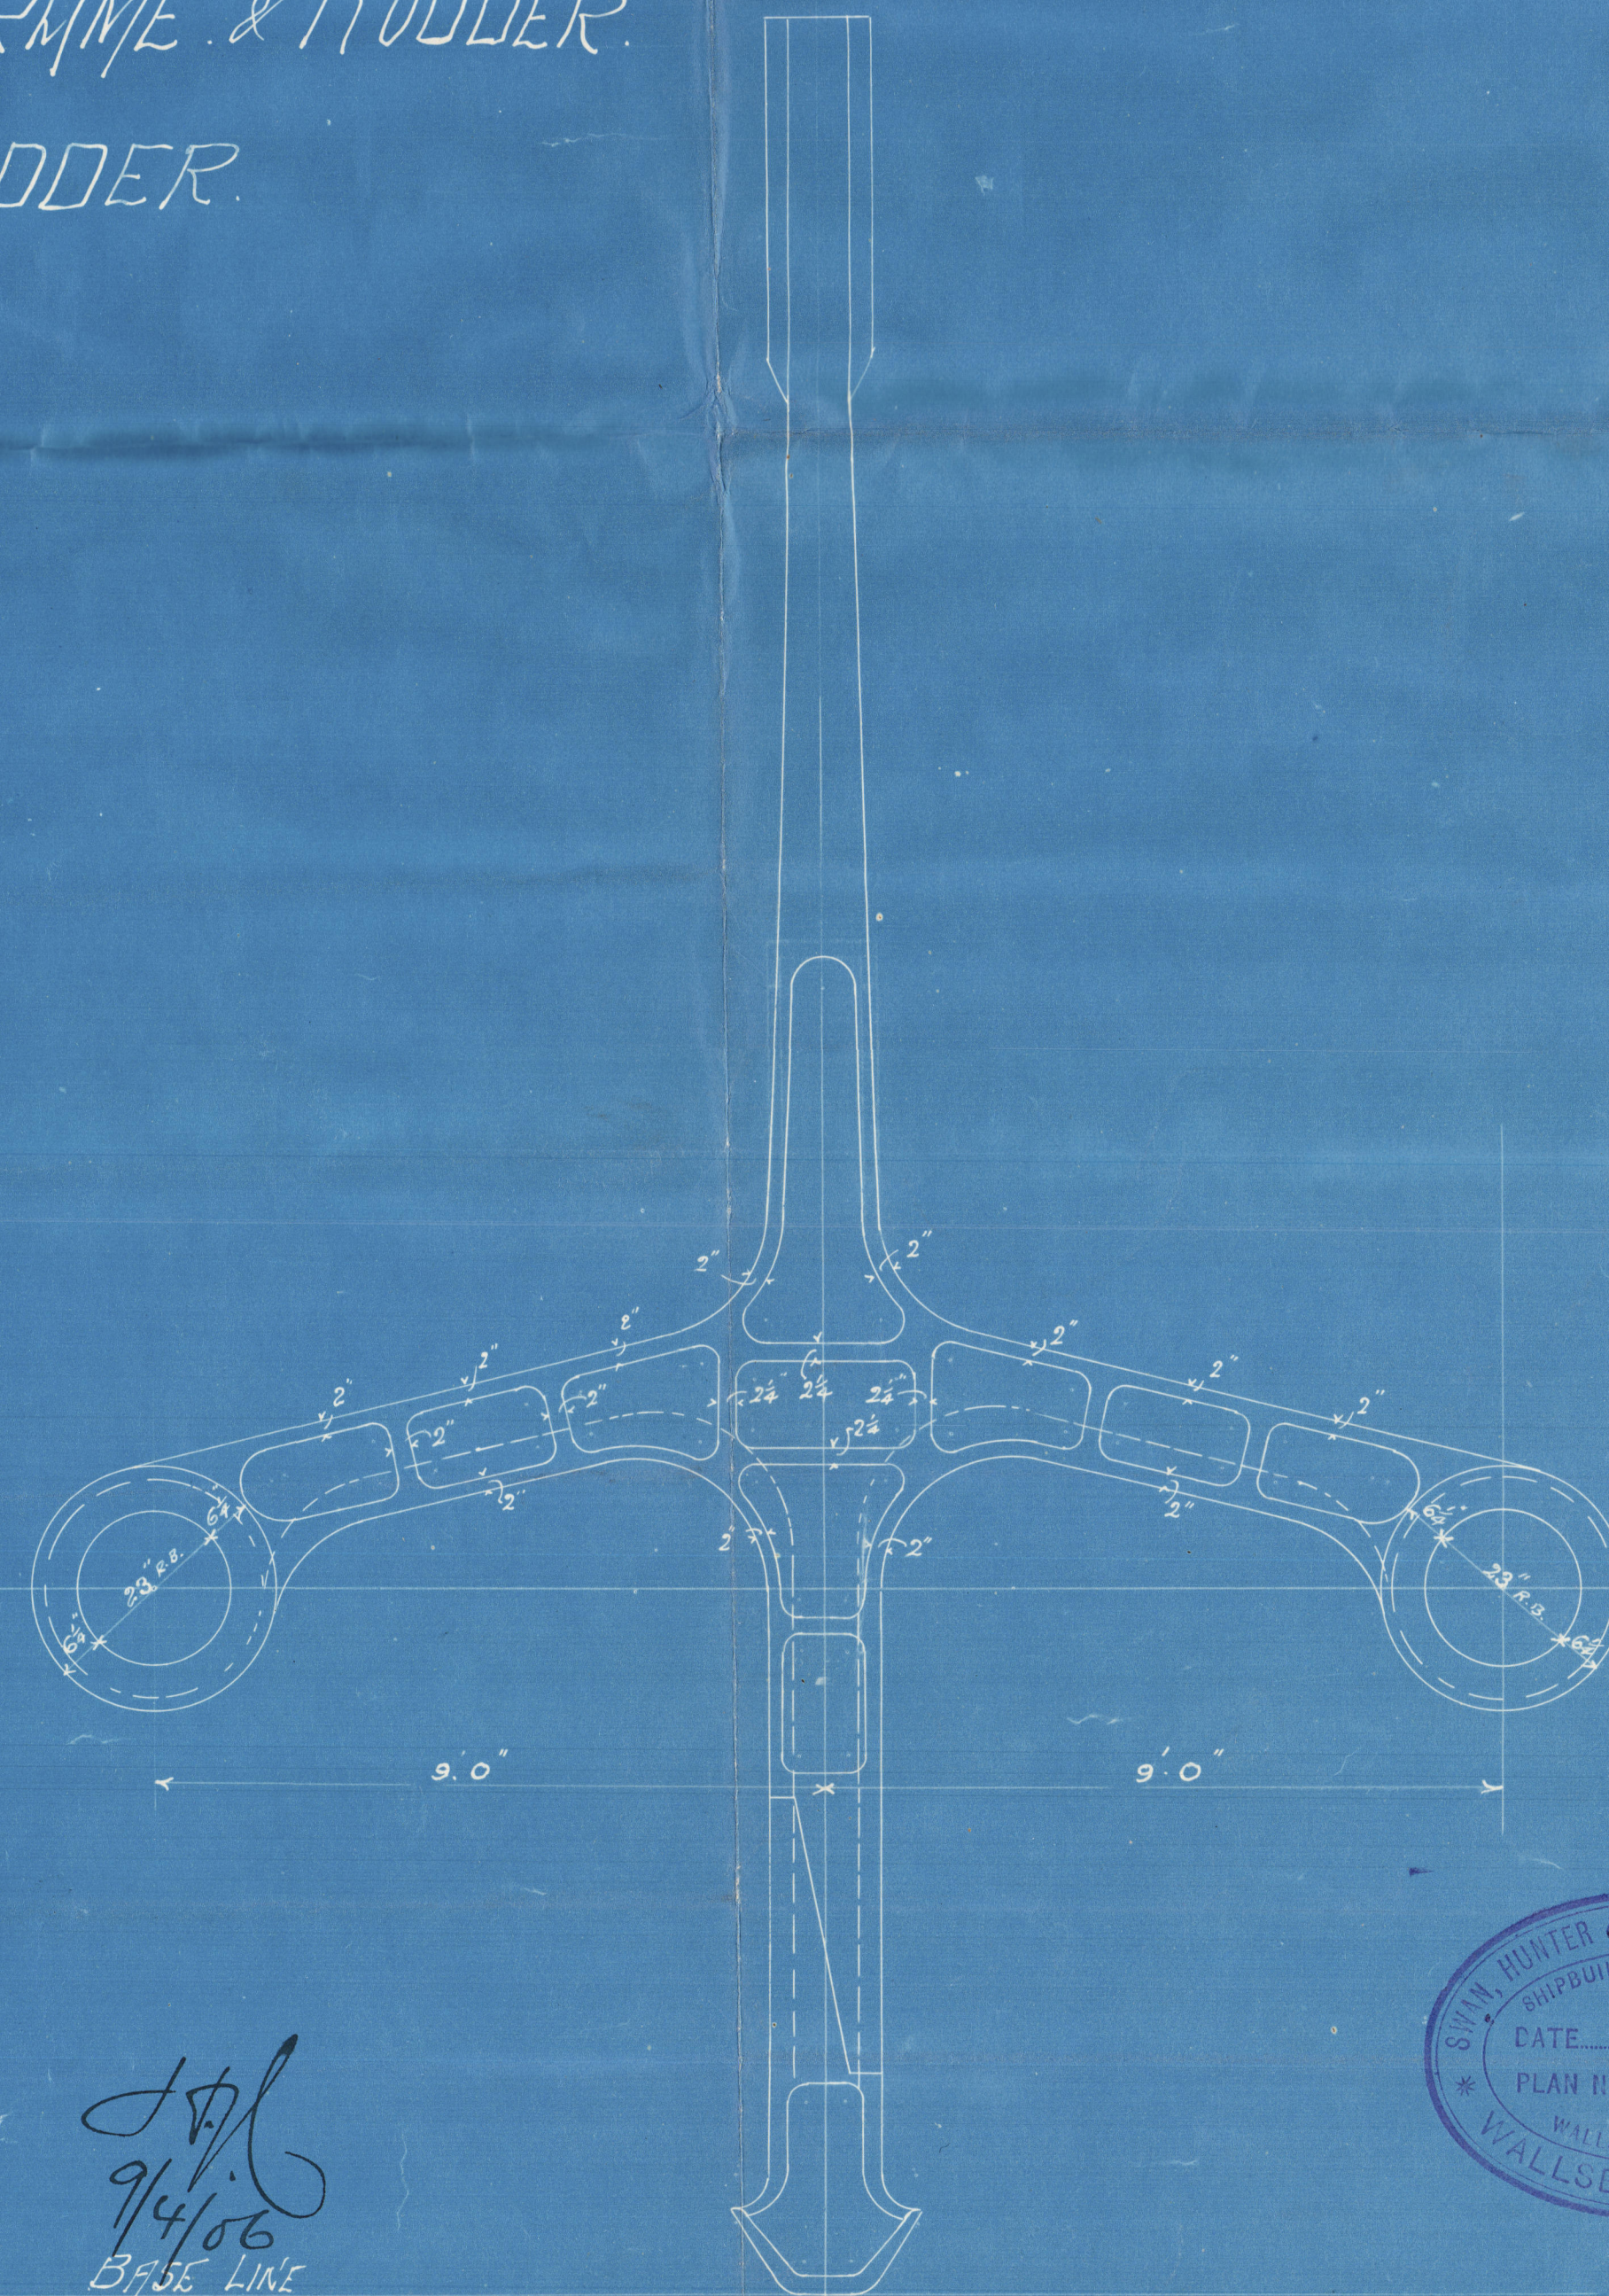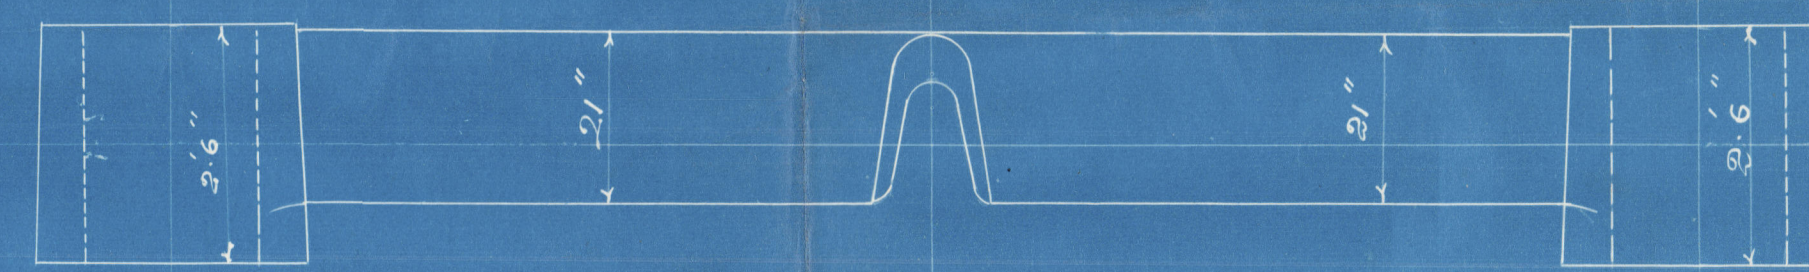


J.H.L.  
9/4/06  
BASE LINE

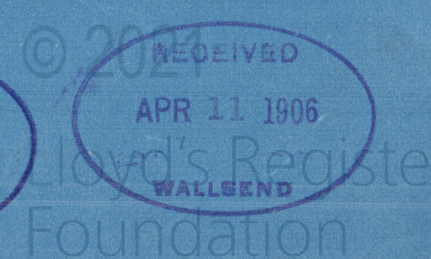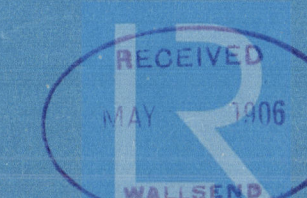



Shin punie

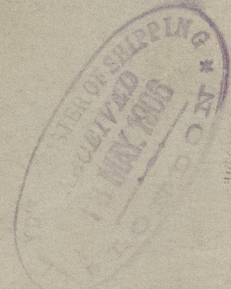

S.P. "Arawa."

Newcastle Report

No 52309.



Edw. Lloyd  
London

81-13

