
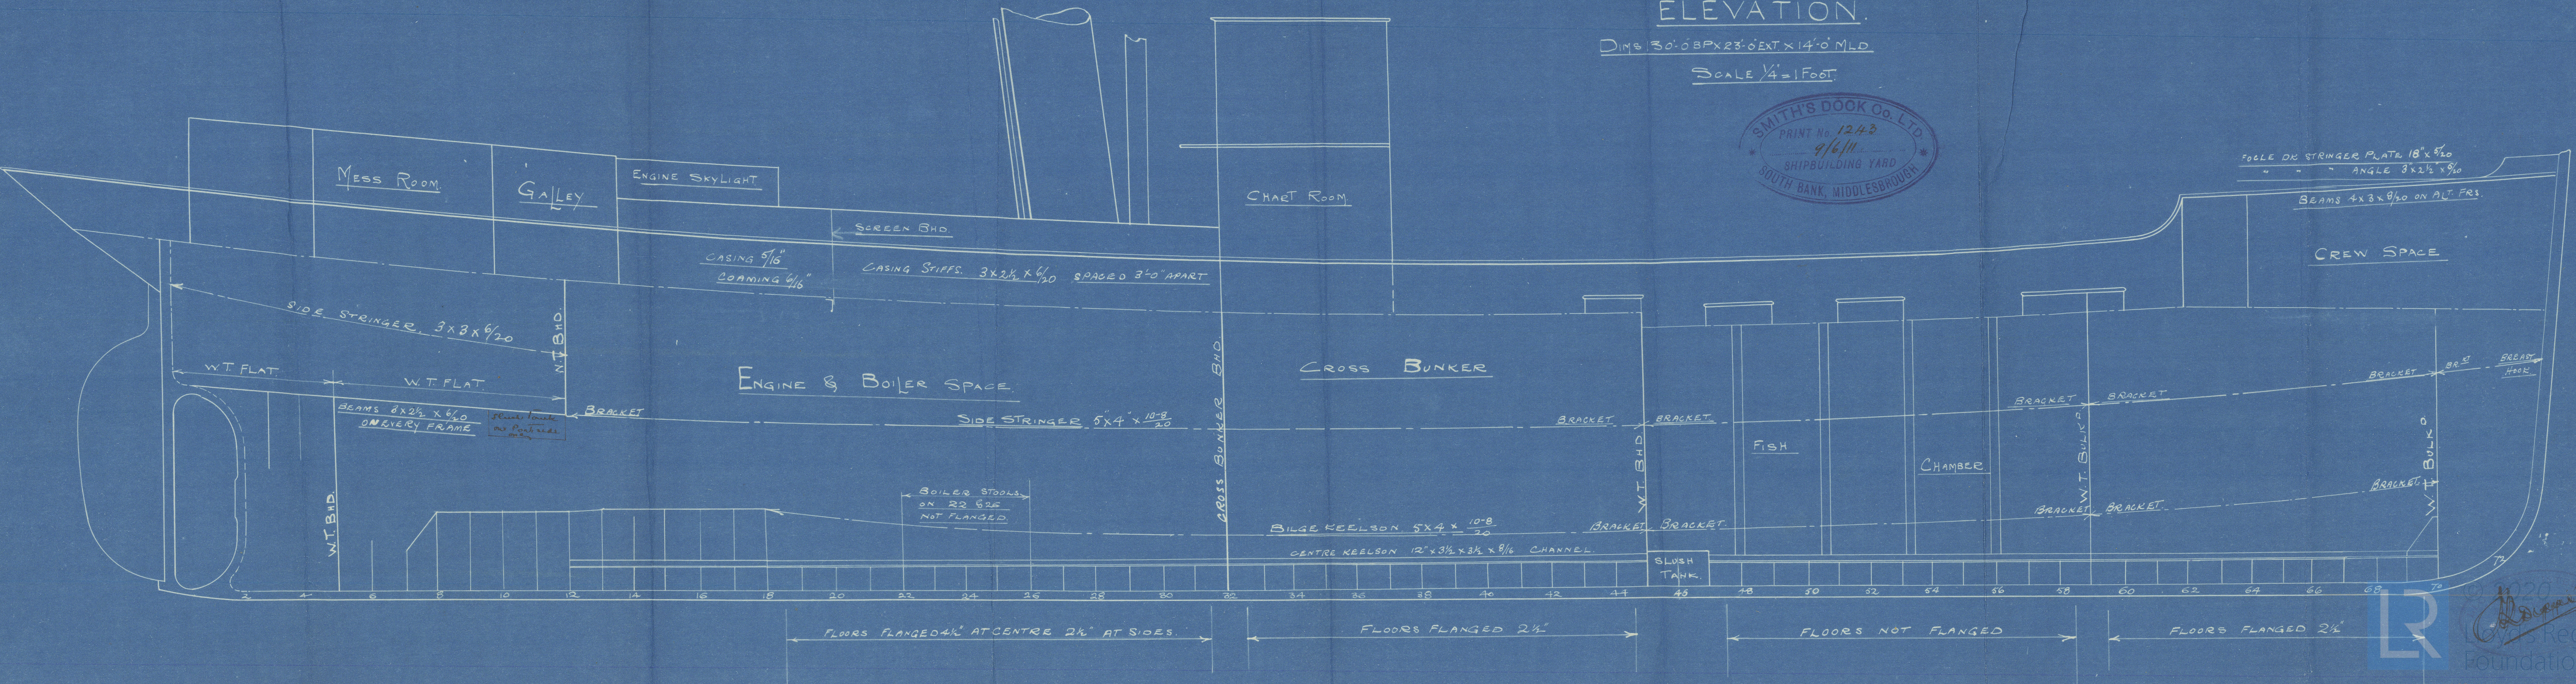


-Nos 470-1 & 2-
ELEVATION.

DIMS 30'-0" BP X 23'-6" EXT X 14'-0" MLD

SCALE 1/4" = 1 FOOT.

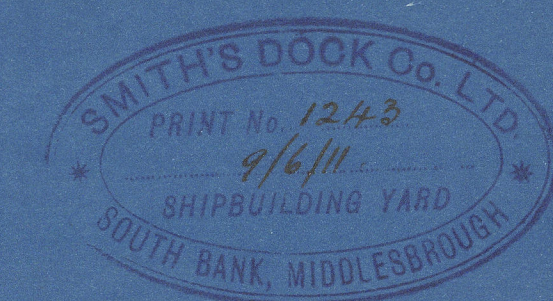

FLOOR OR STRINGER PLATE 18" X 5/16"
" " " ANGLE 3" X 2 1/2" X 5/16"

BEAMS 4 X 3 X 8/20 ON ALT. FRs.

CREW SPACE

ENGINE & BOILER SPACE

CROSS BUNKER

FISH

CHAMBER

FLOORS FLANGED 4 1/2" AT CENTRE 2 1/2" AT SIDES.

FLOORS FLANGED 2 1/2"

FLOORS NOT FLANGED

FLOORS FLANGED 2 1/2"



005400-005400-0029

Smile do. 470

S. S. NANCY HAGUE

PROFILE

as full

Mar. Rpt. do. 1859



© 2020

Lloyd's Register
Foundation

008900-008908-0328