

28.10.10

MESS ROOM.

GALLEY.

E.R. SKYLIGHT.

CHART ROOM.

CASING 9/20 STIFFS 3/4x3/4 5/20 SPACED 4'0" APART.  
FLANGED 4 1/2" TO DECK.

SCREEN BHD

THRU BEAM  
7/4x3/8 BA

ENGINE & BOILER SPACE.

CROSS BUNKER

SIDE STRINGER 5x4x 3/8 20

Pillars throughout  
to surveyor's satisfaction

BILGE KEELSON 5x4x 3/8 20

FISH


CHAMBER

STORE.


CREW SPACE

DECK 2 1/2 PR PLASIN PP.  
FOR'SLE STRINGER PLATE 15x5/20  
ANGLES 3x2 1/2x5/20

BEAMS 4x3x8/20 ON ALT FR.

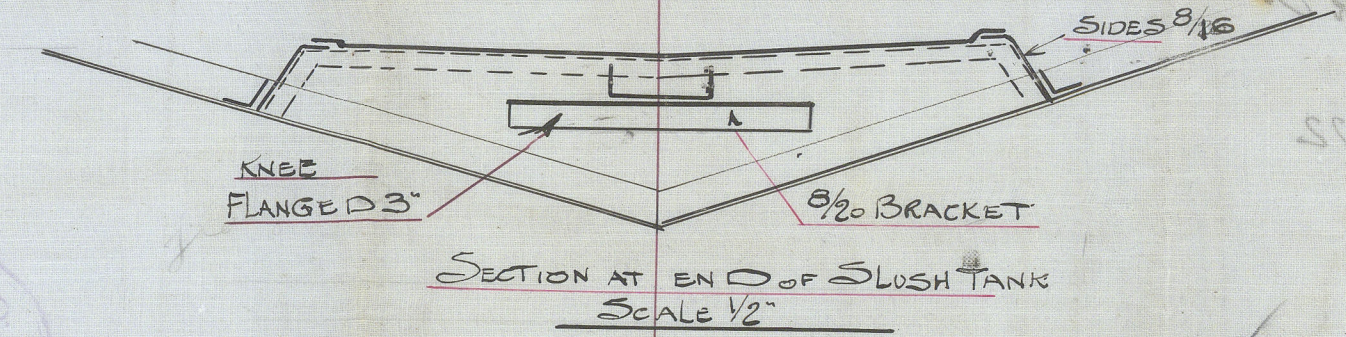

- Nos 470-1 & 2. -  
- ELEVATION. -  
- DIMS: 130'0" BP x 23'0" EXT x 14'0" PLD. -  
- SCALE 1/2" = 1 FOOT. -

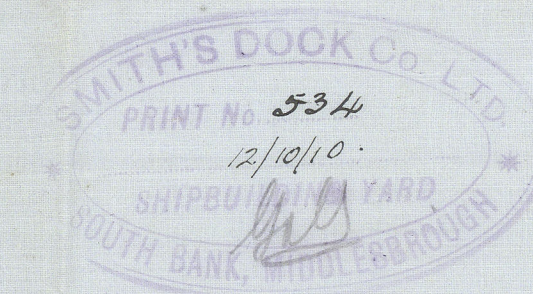

FLOORS 40 4 1/2 FLANGED AT CENTRE TO 2 1/2 AT SIDES  
5/20 FLOORS CONCRETE TO TOP OF FLOORS  
FLOORS NOT FLANGED  
FLOORS NOT FLANGED & NO REVERSE BARS.  
5/20 FLOORS FLANGED 2 1/2 OR 2 1/2x2 1/2x5/10 REVERSE BARS.  
FRAMES 4x2 1/2x32

C.F.  
28/10/10



Mass. Smiths Book Co

No 470. 471. 472

Profile

(Rumrill)

470. S.S. NANCY HAGUE

Mar. Rpt. No 6859.

471. S.S. CLARA BELLA.

Mar. Rpt. No. 6874

472. S.S. "SARAH ALICE"

Mar. Rpt. No 6895



© 2020

Lloyd's Register  
Foundation