

Cargo steamer.

* 1 1/3 L 11.

Length 72.54 M³ = 238 F³

Breadth (moulded) 10.969 " 36 "

Depth 5.789 " 19 "

Scale 1/100.












Hatchways Side-coamings
Scale 1/25

Hold pillars to deck

Banking deck

350 x 350 x 8
75 x 75 x 4
115 x 75 x 7
350 x 350 x 8

Stringer

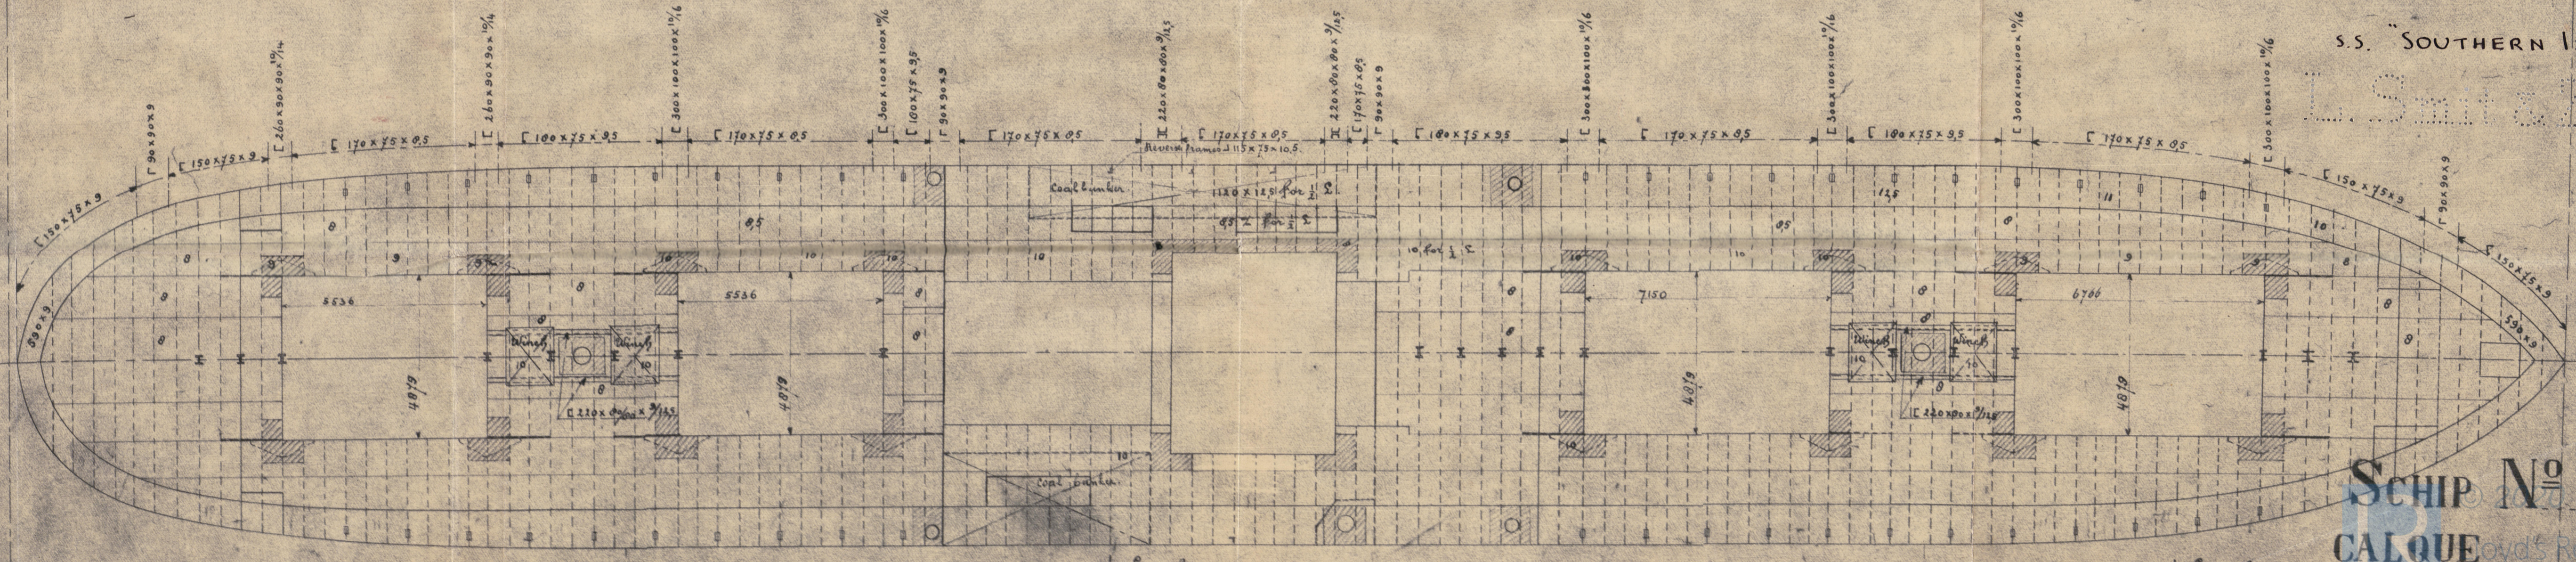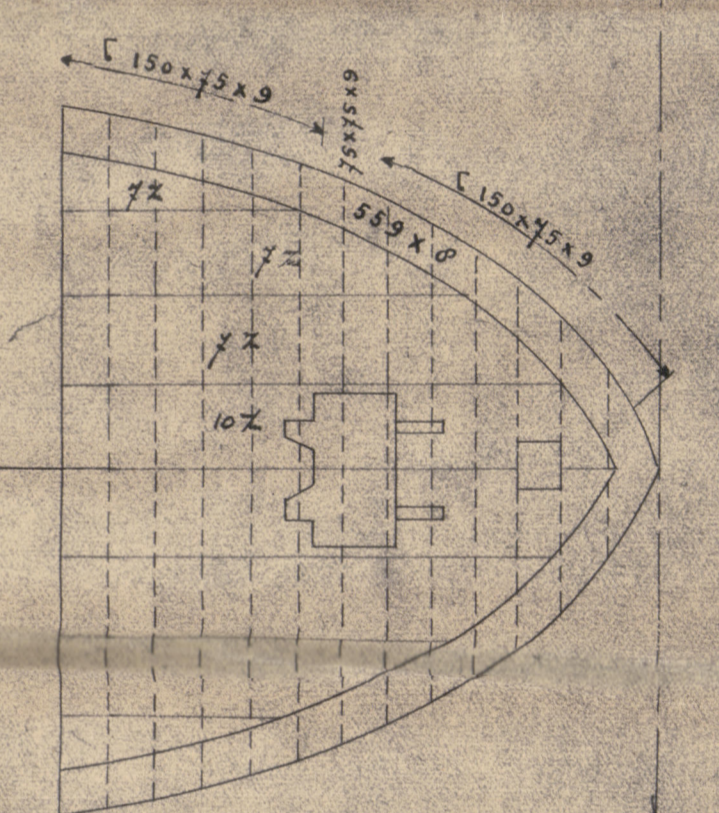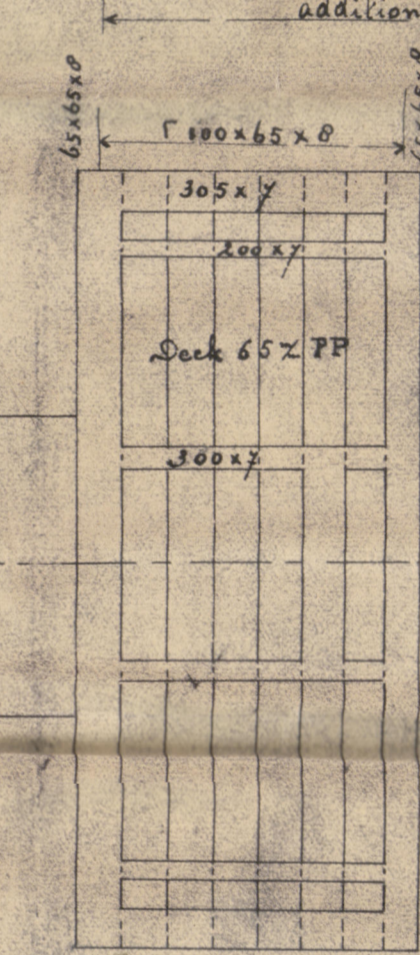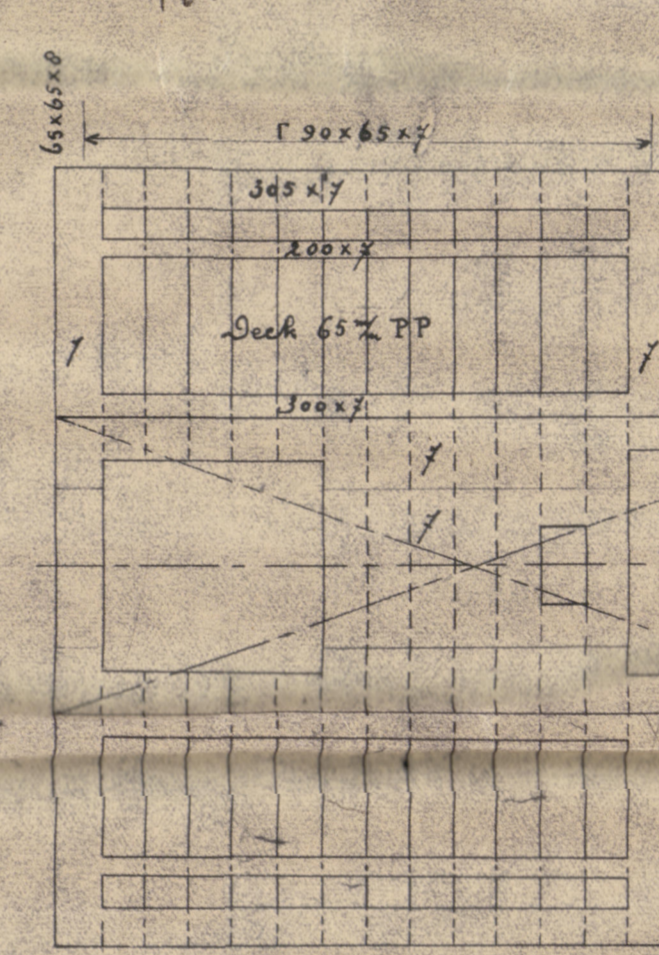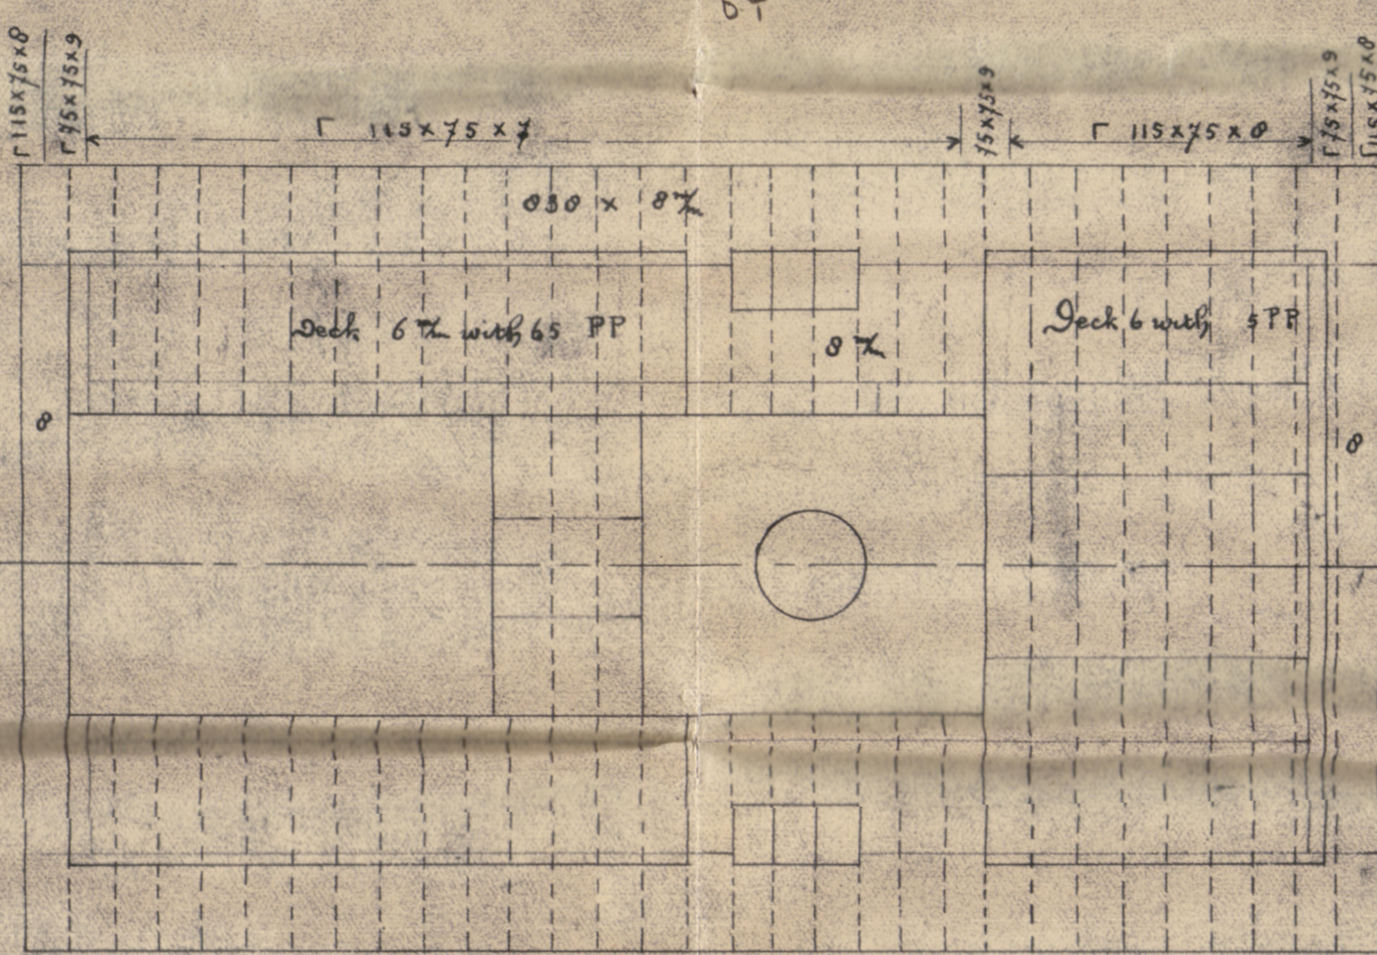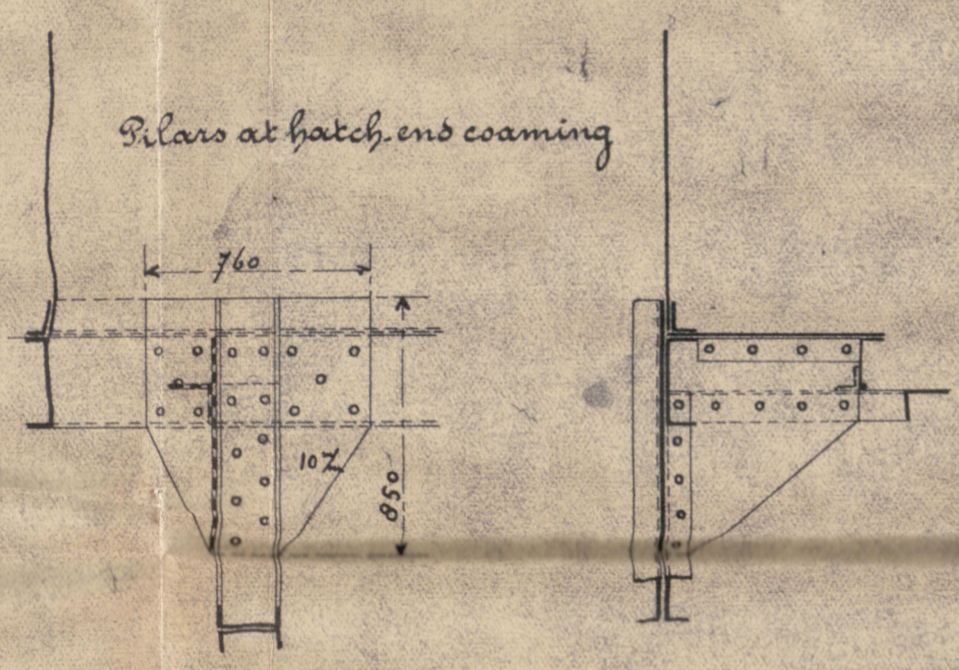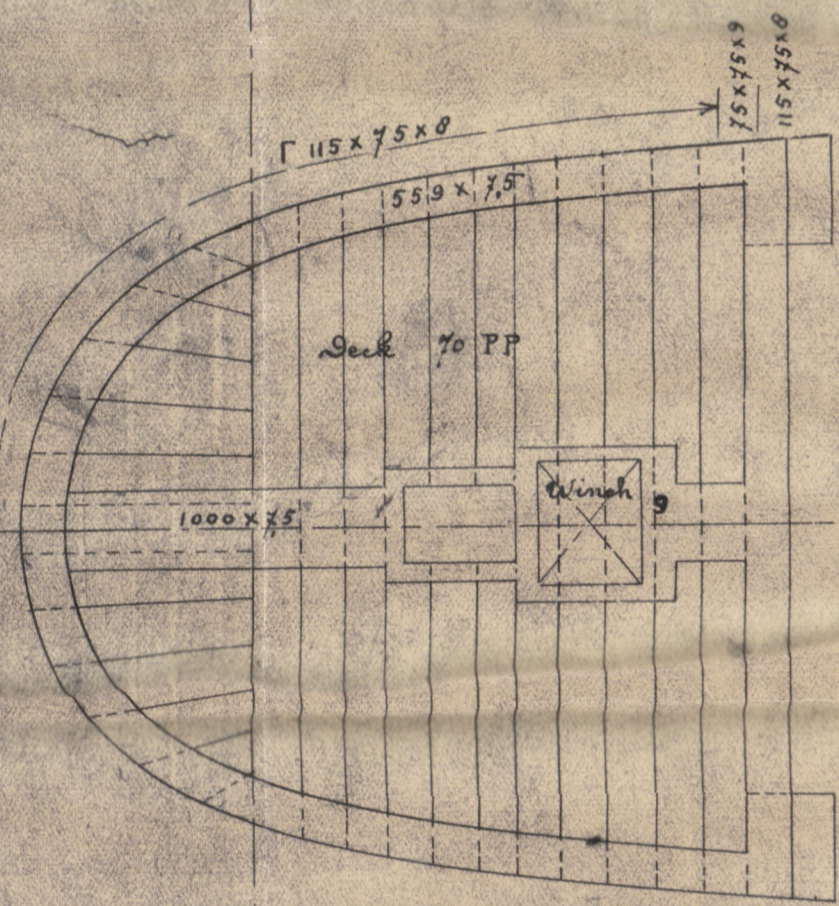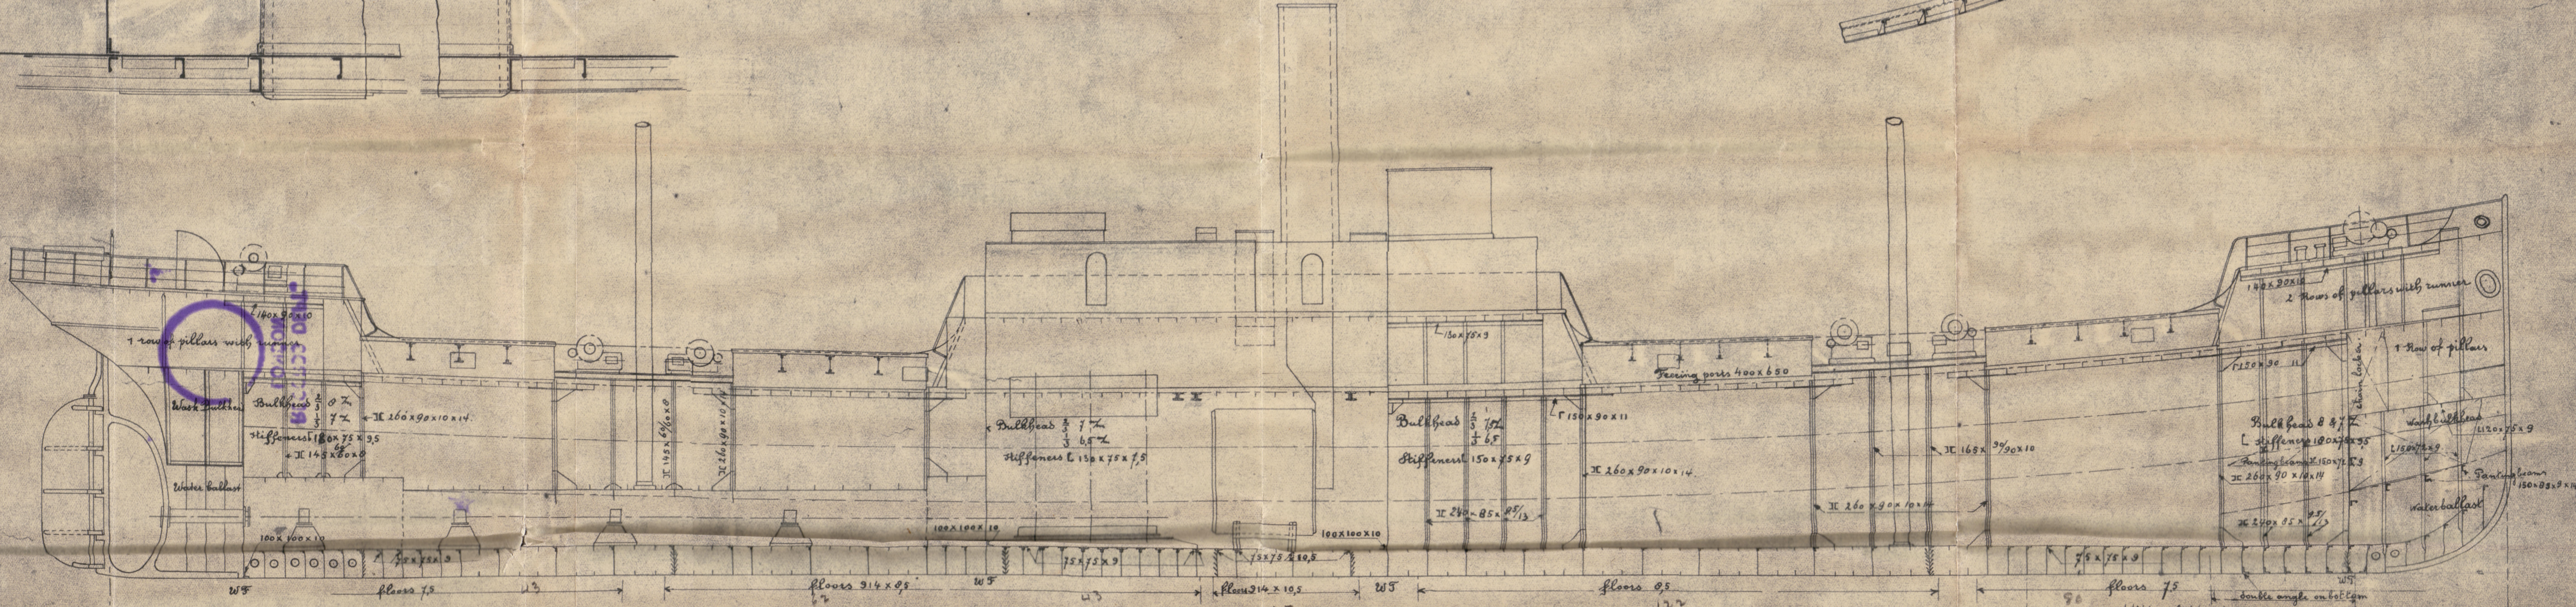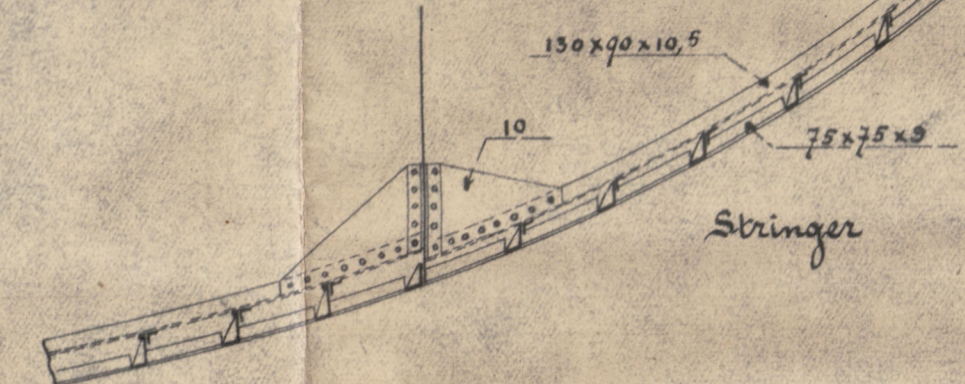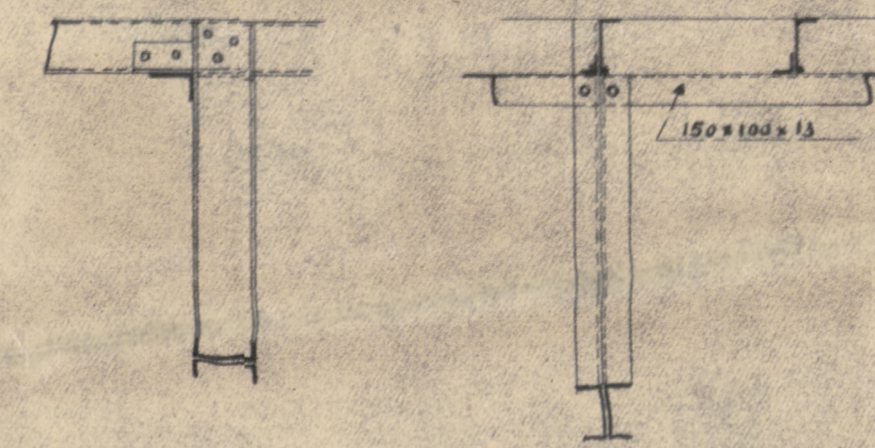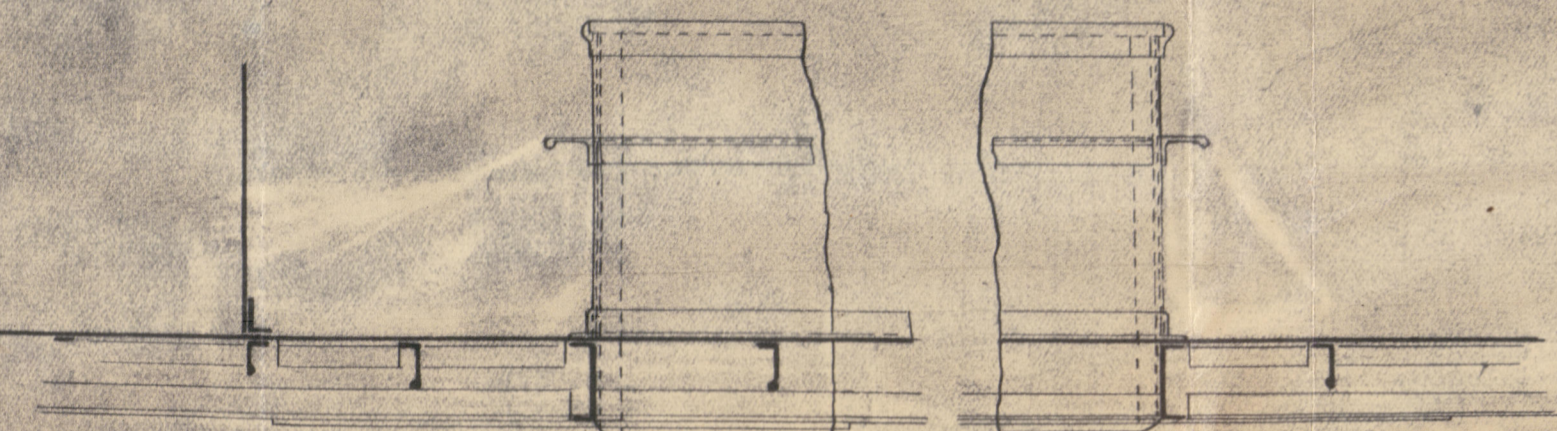

S.S. "SOUTHERN ISLAND"

SCHIP N^o
CALQUE
BL: DRUK

VERAX

★ ^{EX} SOUTHERN ISLAND
PROFILE AND
DECK PLAN

RECORDS DEPT.
LONDON

2

D. S.

008964-008972-0044



© 2020

Lloyd's Register
Foundation