



一
般
配
置
圖

Planed No. 83
No. 1111 at 5:6 &
Suffrage Line of D.K. Co.

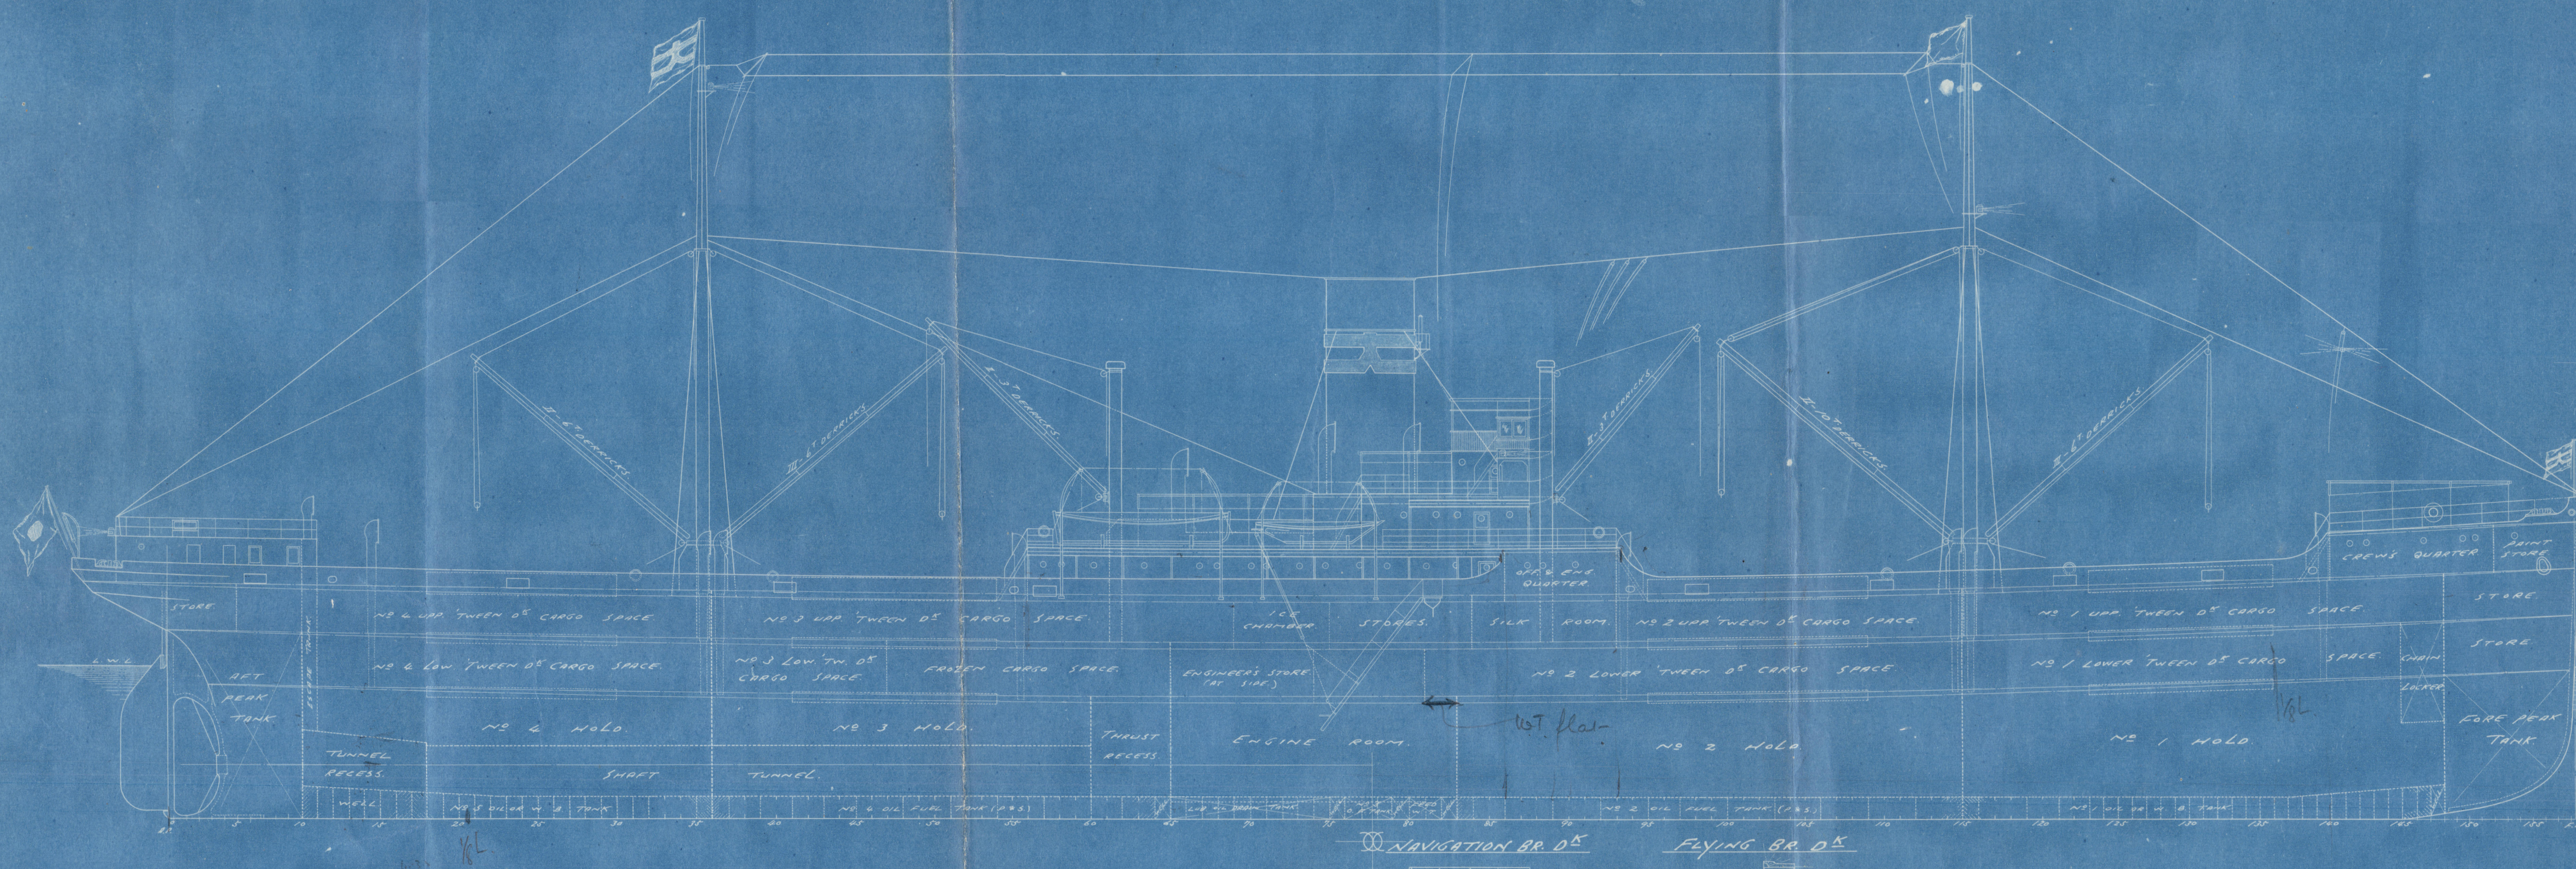

Yka. Dks
173/4/5

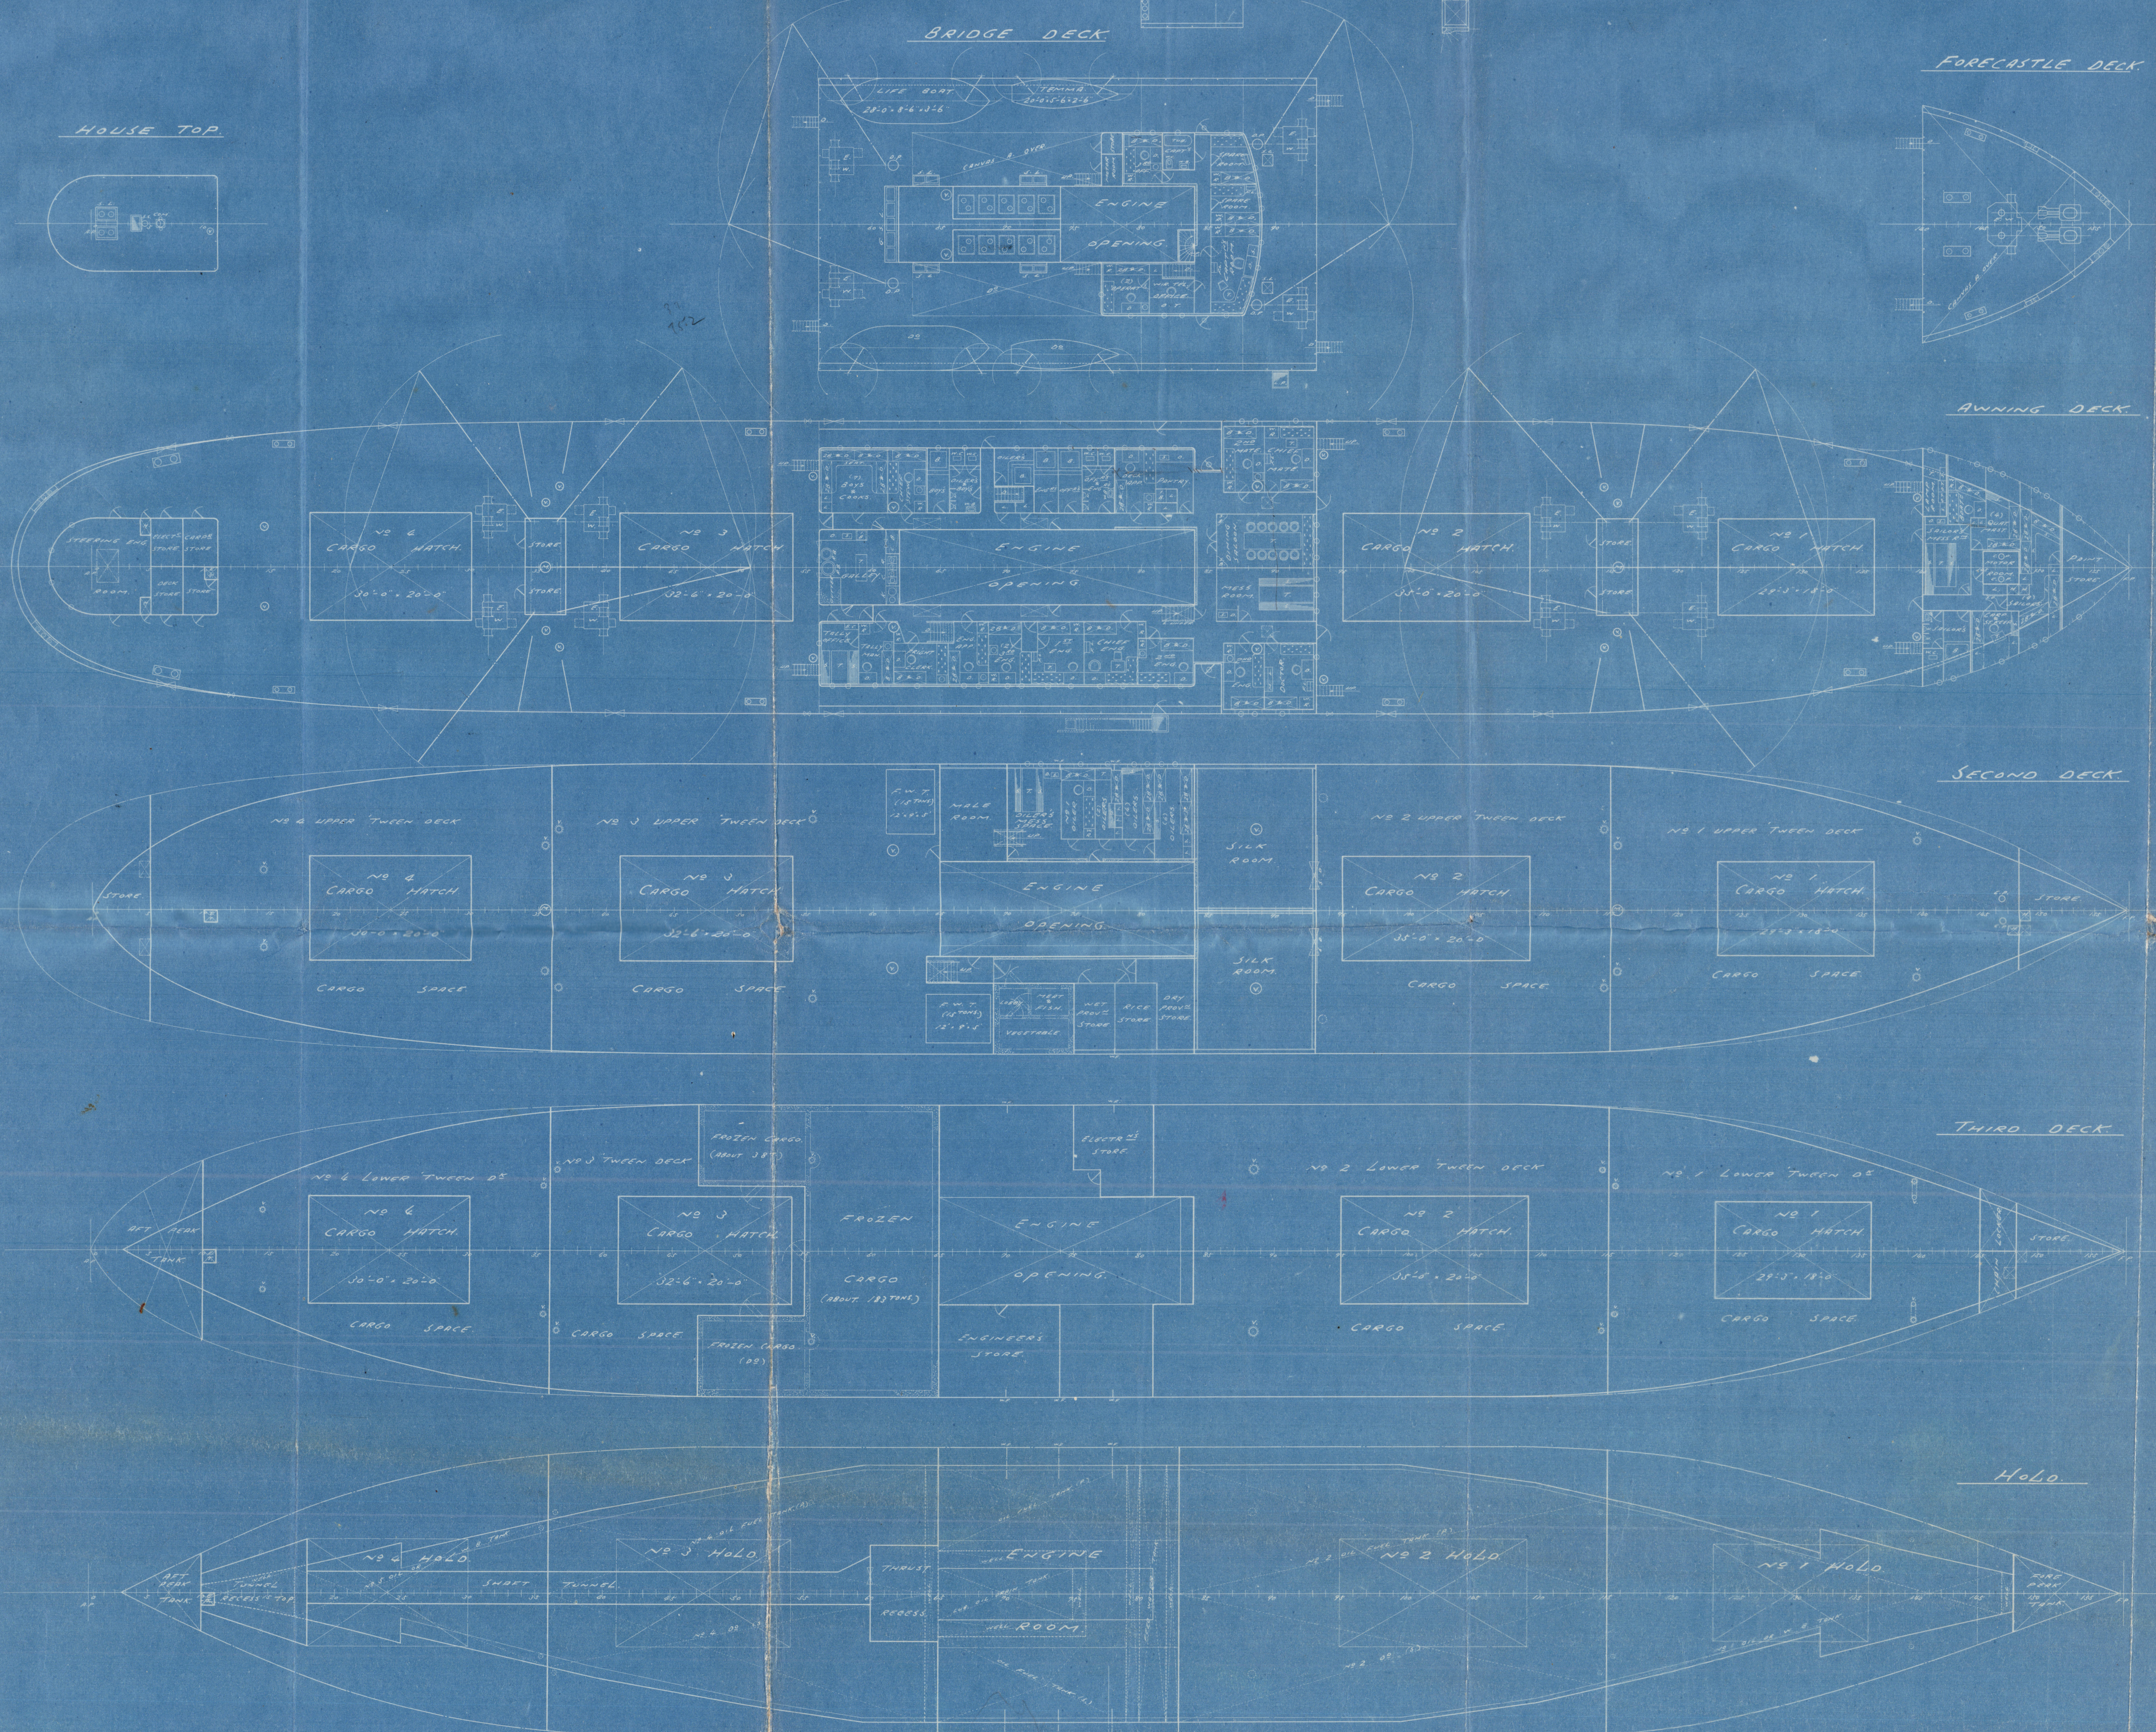

第百七十三番船

一般配置圖

縮尺 十公一吋 三呎トス

0. 22 H.

Scale $\frac{1}{16}$ " = 1'



320" x 31"

Yka. Dks

173/4/5

General Arrgt.

GEN. BOX NO 287

"Sydney Manner"

Rpt NO 44445

008973-008981-0244



© 2021

Lloyd's Register
Foundation