



POOP DECK.

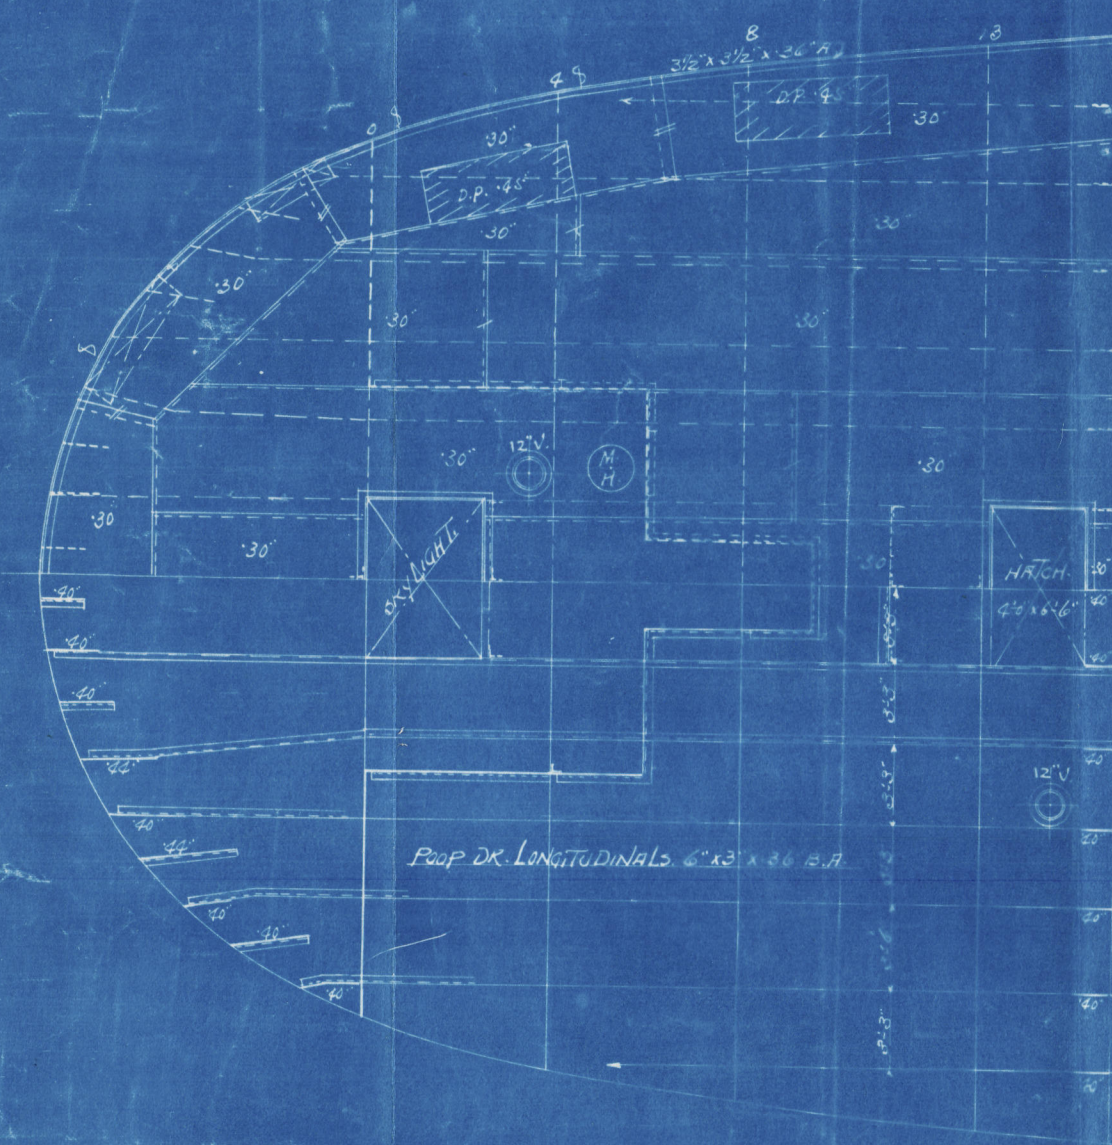


BRIDGE DECK.

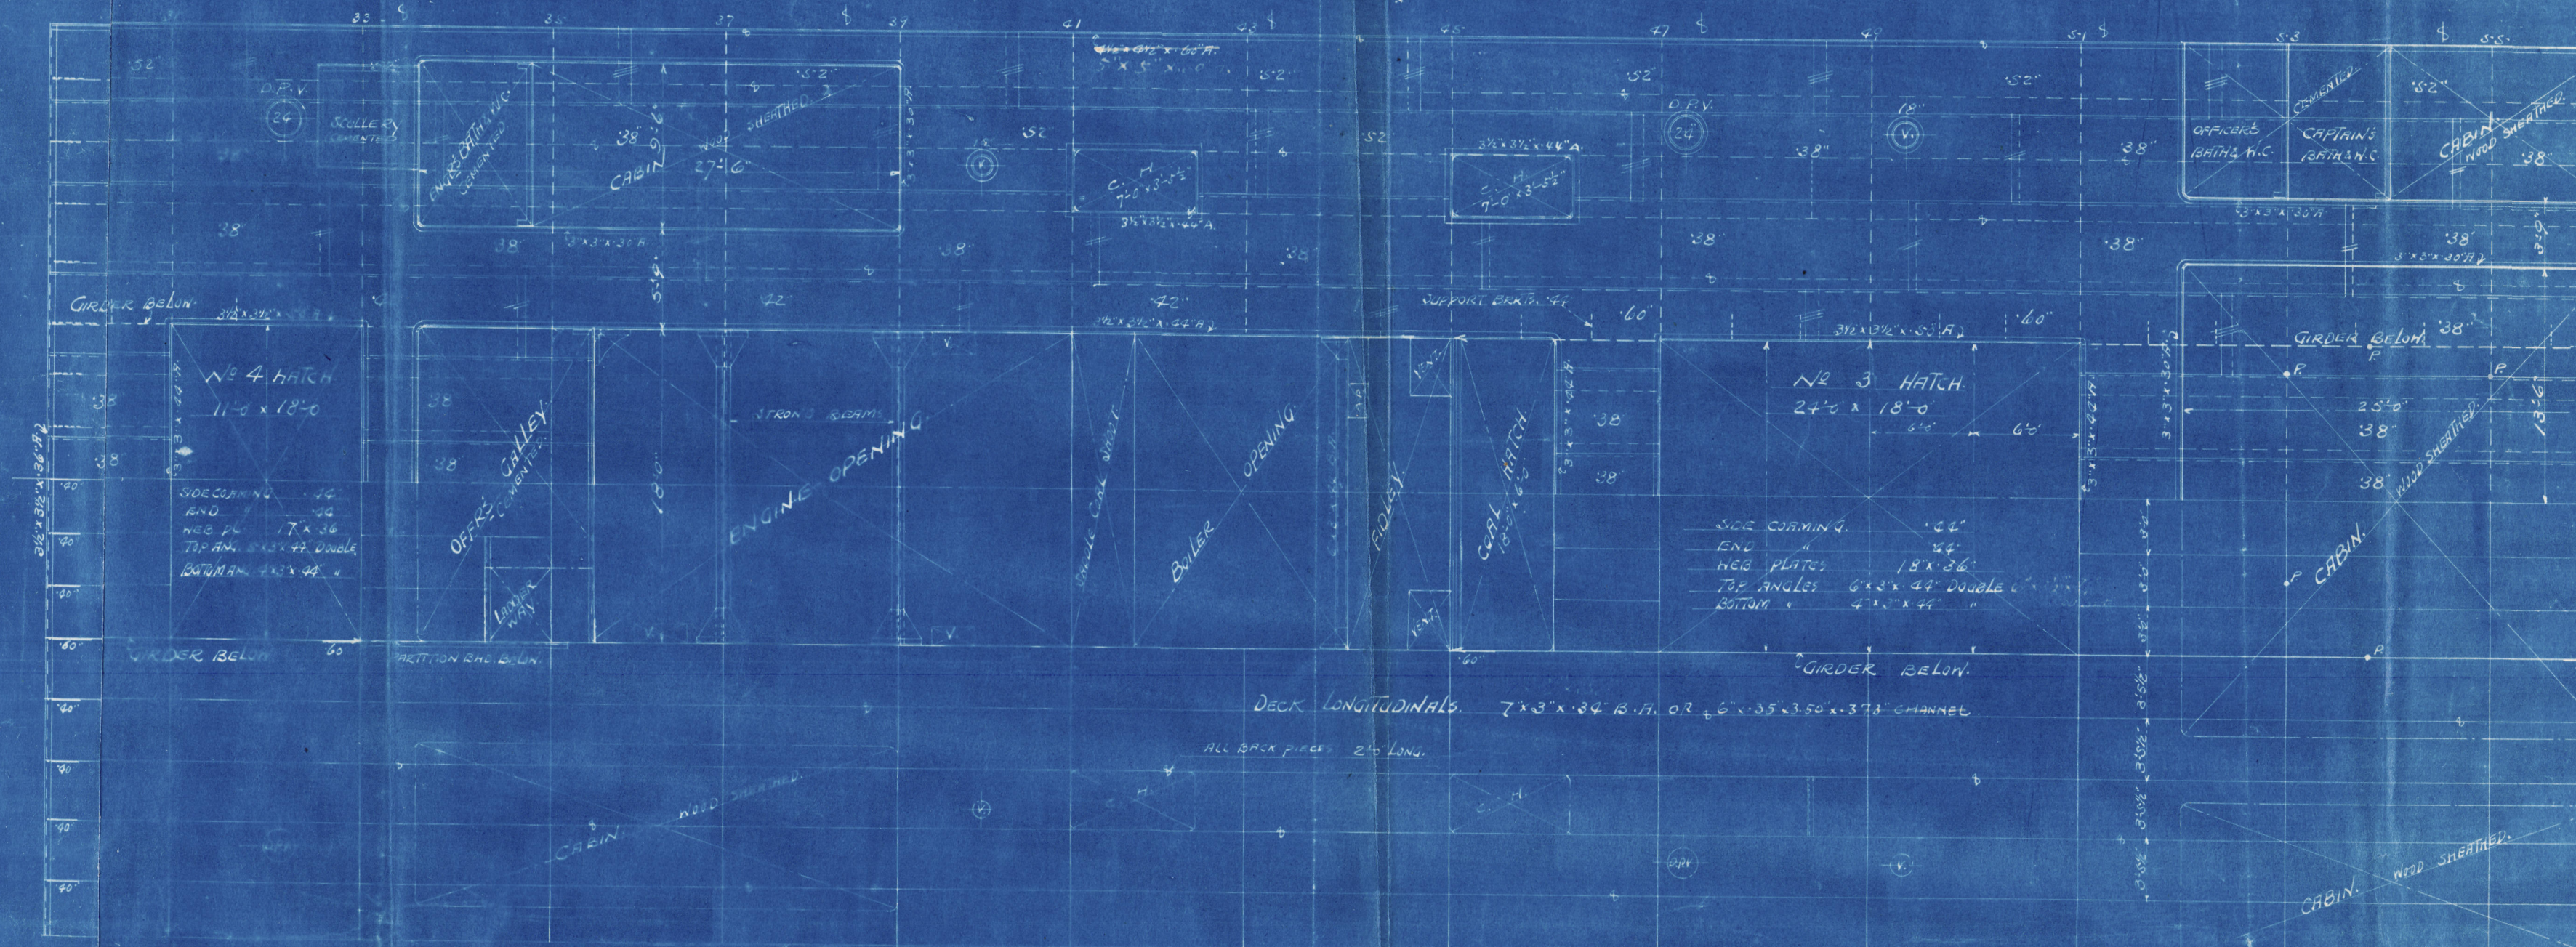


S.S. ETNA MARU  
STRUCTURAL ARRANGEMENT  
SCALE 1/8 IN TO ONE FT  
DECK PLANS.


FORECASTLE DECK.

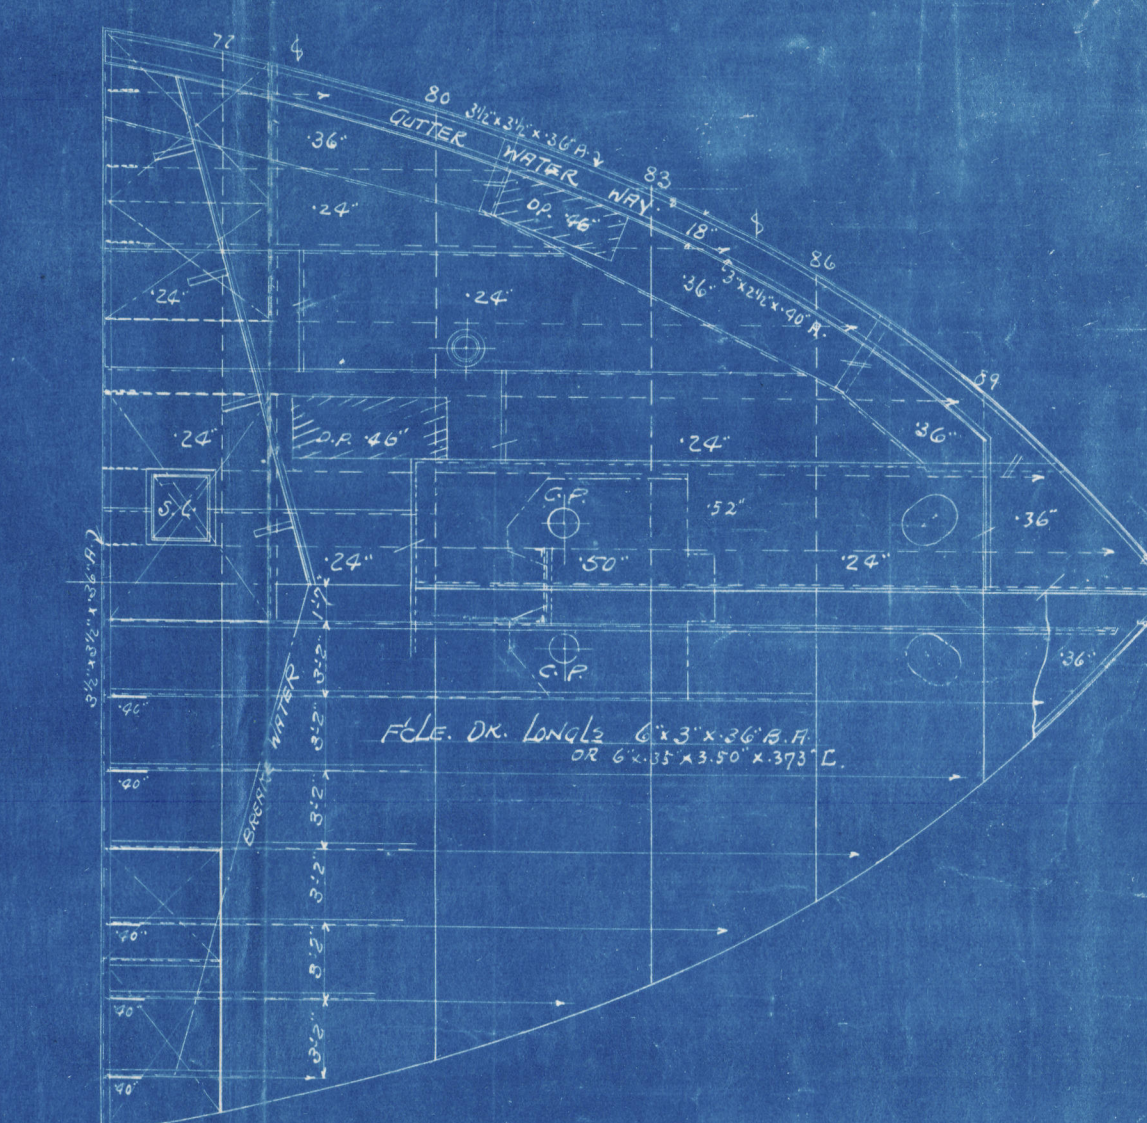

SHELTER DECK.

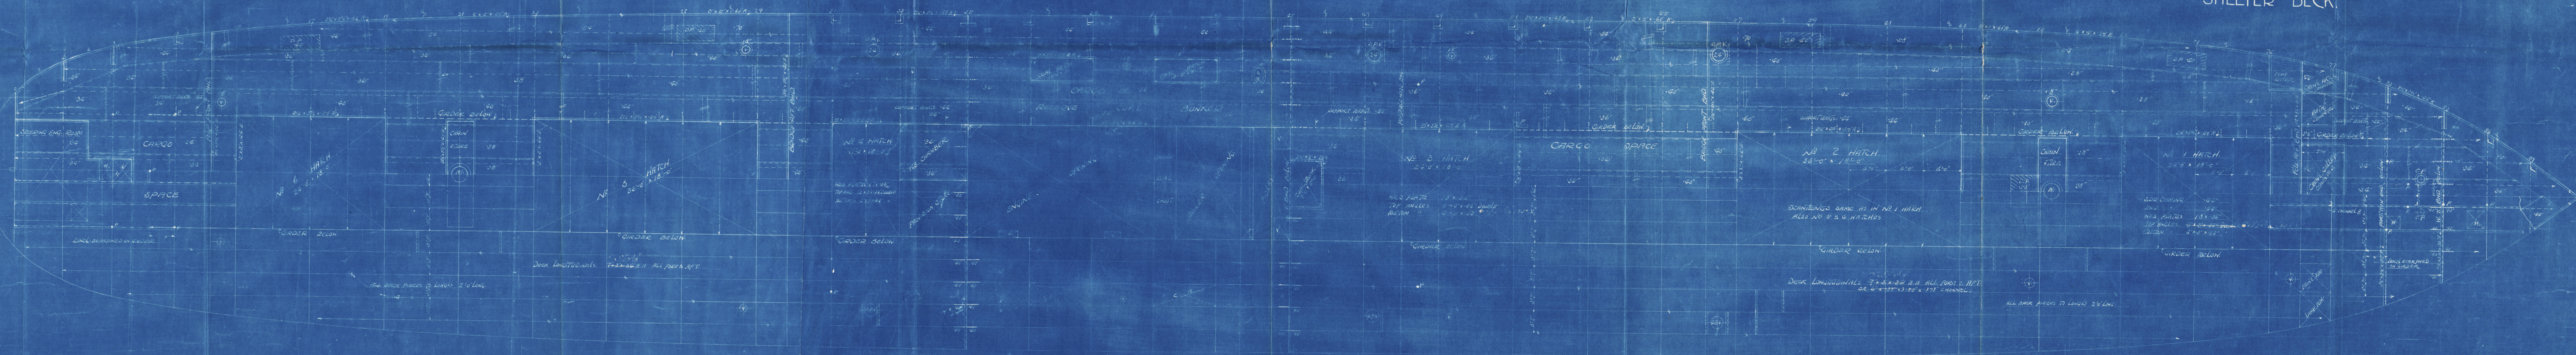

UPPER DECK.

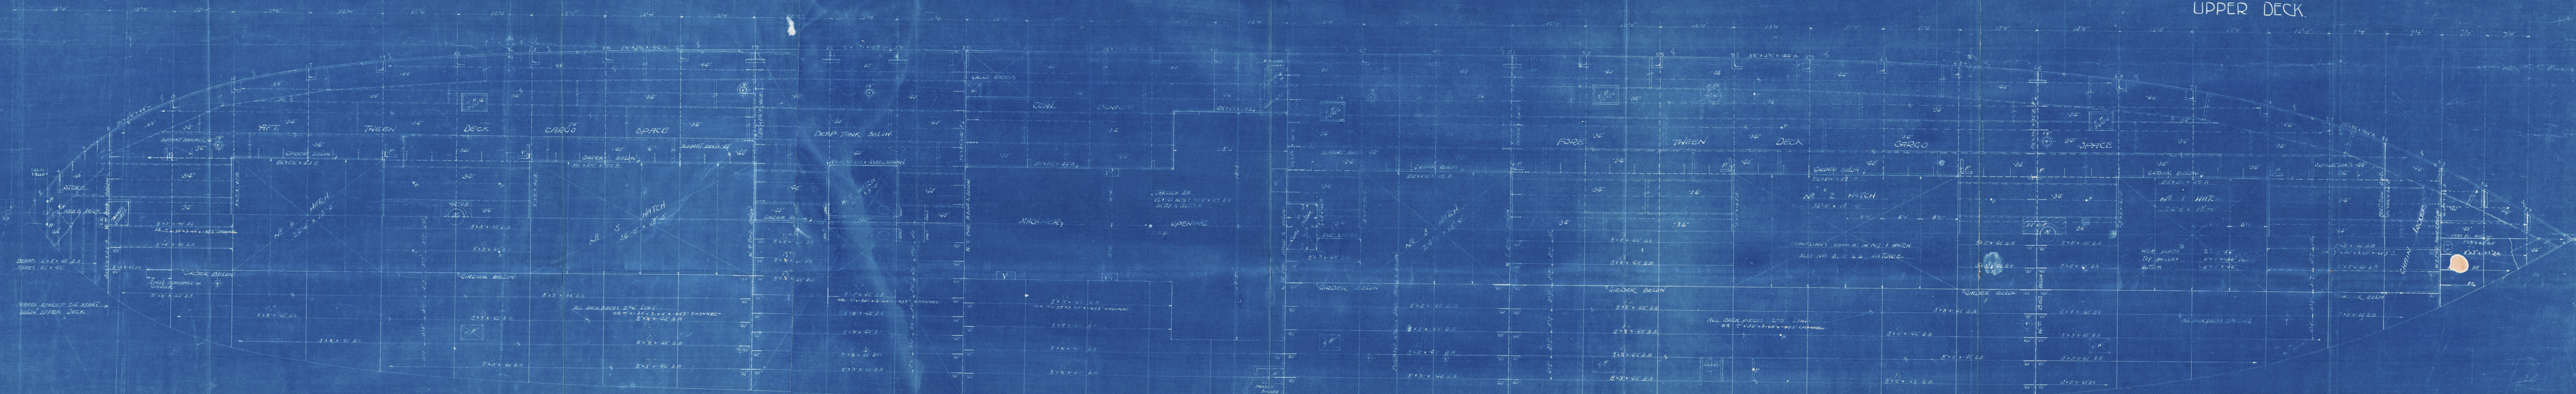




S/S<sup>n</sup> TAI BUN MARU<sup>n</sup>  
Ex

S S ETNA MARU

STRUCTURAL  
ARRANGEMENT  
DECK

Kobe 2916

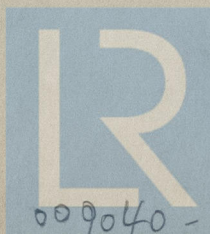

© 2020

Lloyd's Register  
Foundation

009040 - 009049 - 0166