

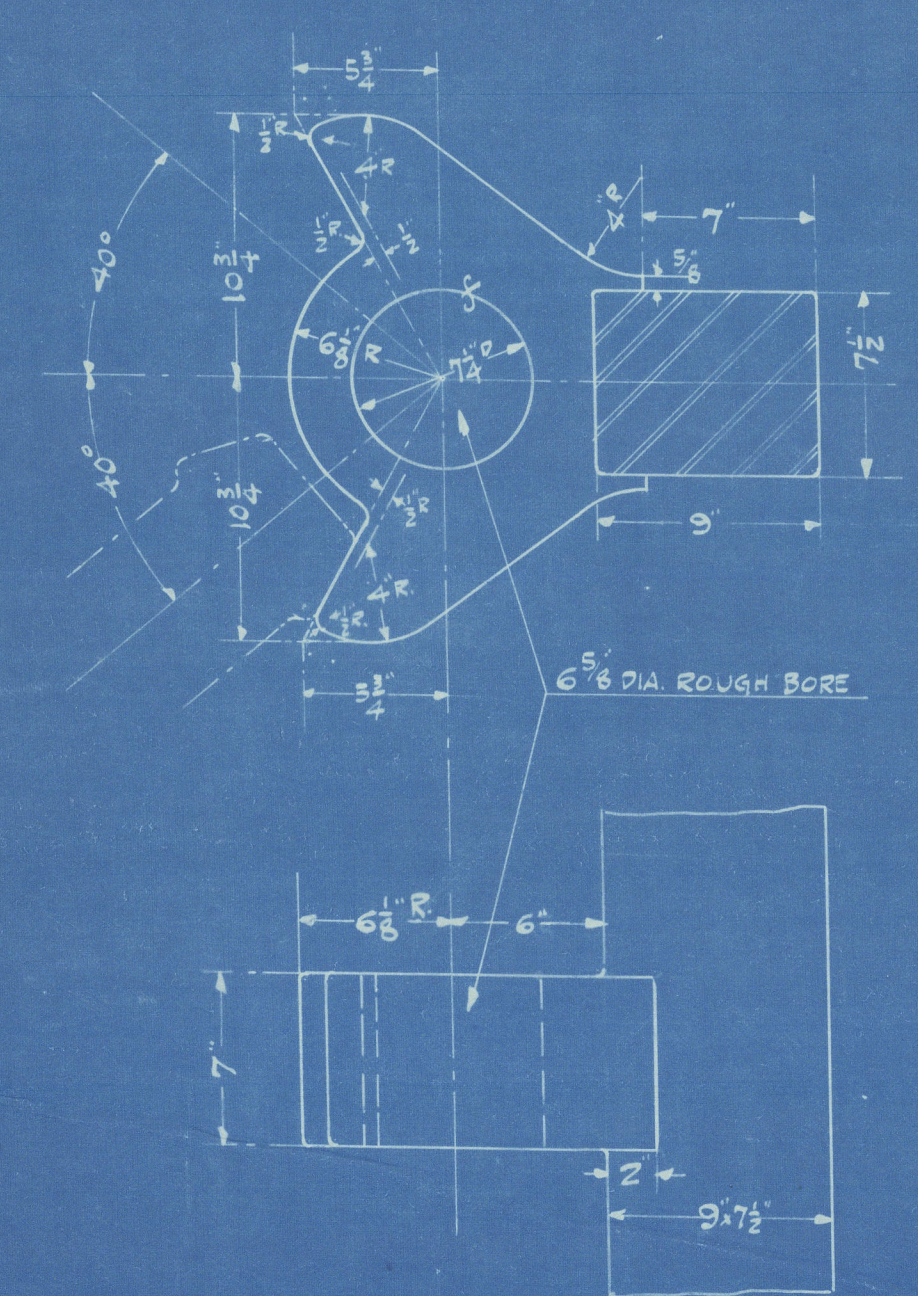



73779

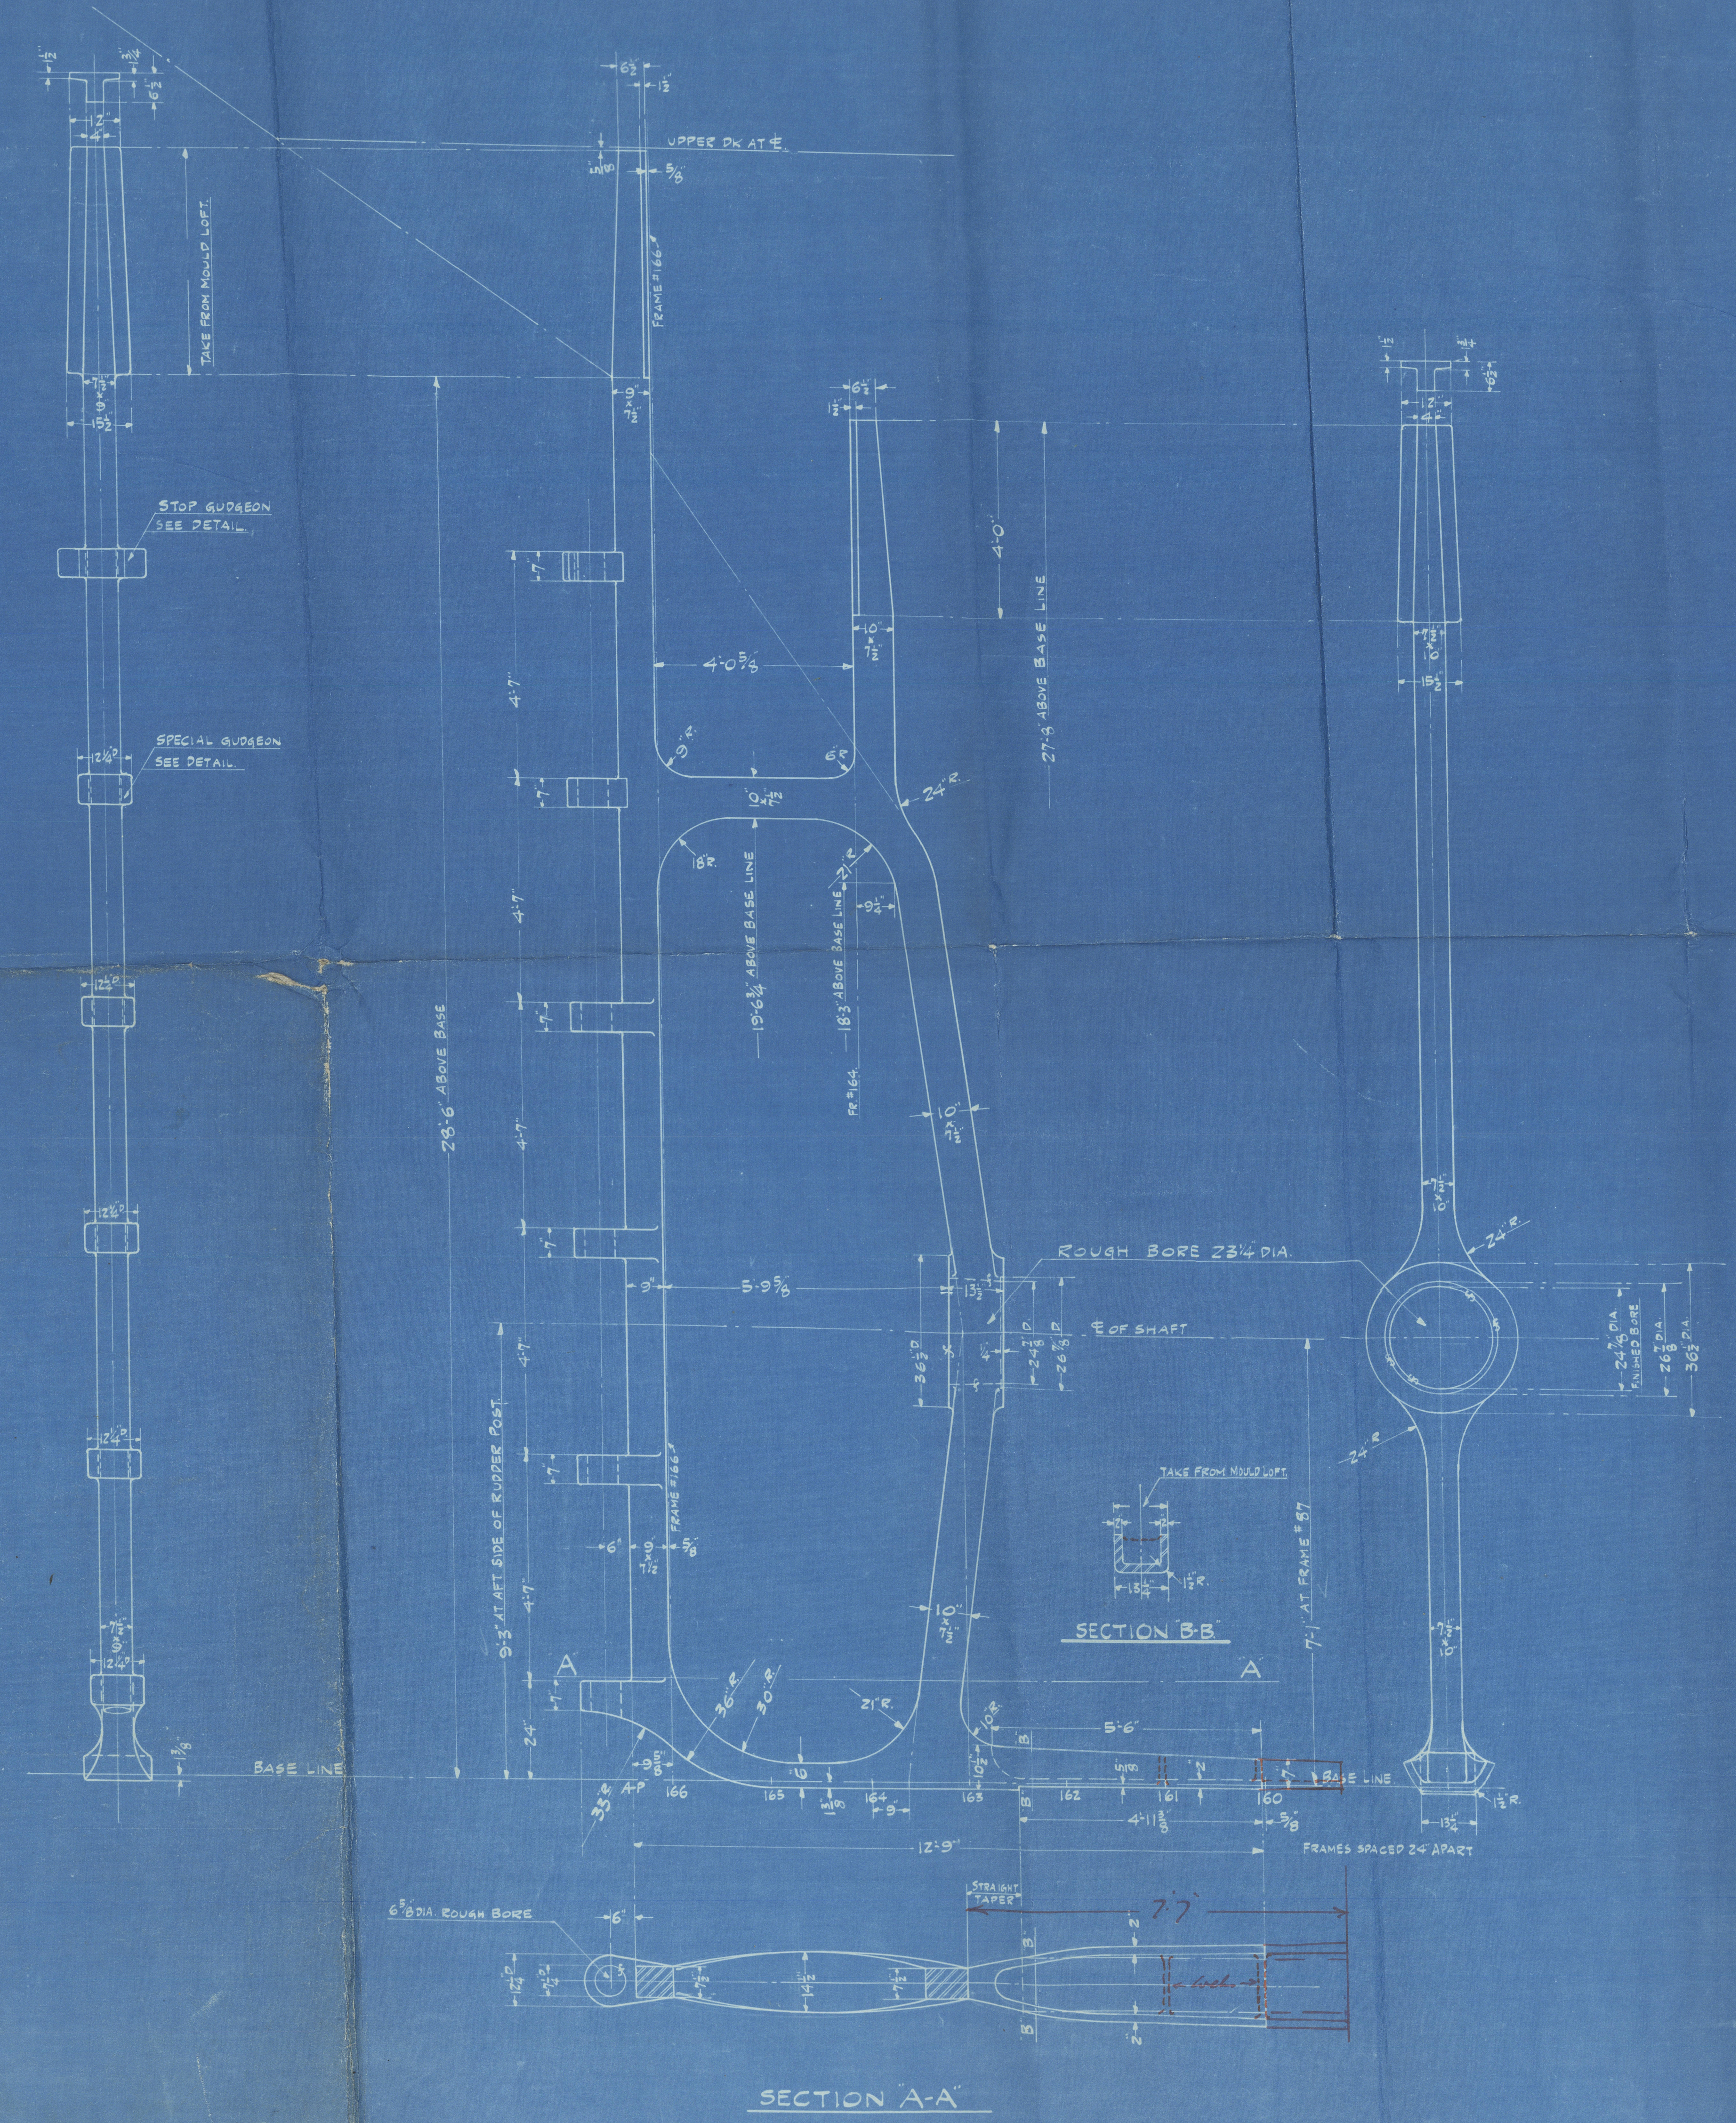

DETAIL OF STOP GUDGEON
SCALE 1 1/2" = 1 FOOT

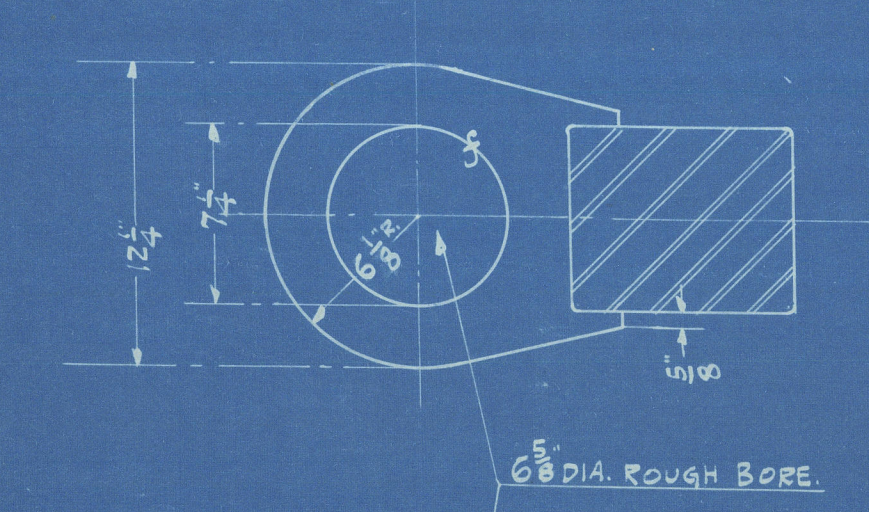

DETAIL OF SPECIAL GUDGEON
SCALE 1 1/2" = 1 FOOT

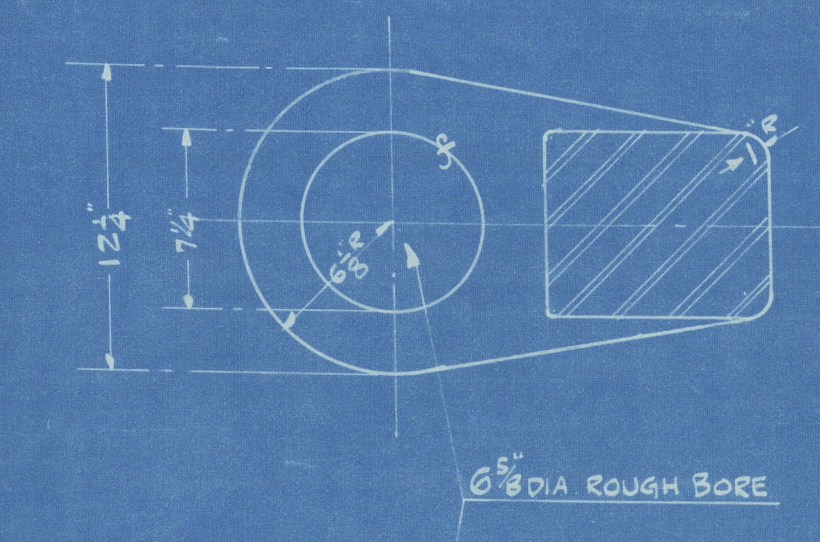

DETAIL OF ORDINARY GUDGEON
SCALE 1 1/2" = 1 FOOT

REFERENCE PLANS
72979 STERN FRAME HULLS #108-9

NOTES
STEEL CASTINGS MUST MEET THE REQUIREMENTS OF THE RULES OF LLOYD'S AND BE INSPECTED BY LLOYD'S.
CASTINGS MUST BE WELDED ANNEALED OR FREE FROM DEFECTS OR CASTING WILL BE CONDEMNED

CASE	STEEL	STEEL FRAME	ITEM	REF	PIECES
73779					
MATERIAL NAME					
STEEL CASTING					
NEWPORT NEWS, VA					
HULL DEPARTMENT					
DATE					
11-24-15					
200					
12					
73779					
W. Gatenword					

Approved
W. Gatenword
DEC 8 1915
NEW YORK

imuloch
Rpt No 1165

Marsden

009067-009073-0108



© 2021

Lloyd's Register
Foundation



© 2021

Lloyd's Register
Foundation