
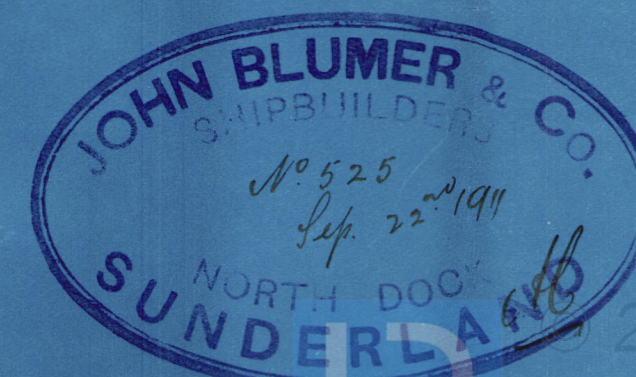


HOLES IN STERN FRAME $1\frac{3}{16}$. TO SUIT $1\frac{1}{8}$ RIVETS.

4³/₈ HOLES TO SUIT 4¹/₄ PINTLES
ALL GUDGEONS TO THIS SKETCH.

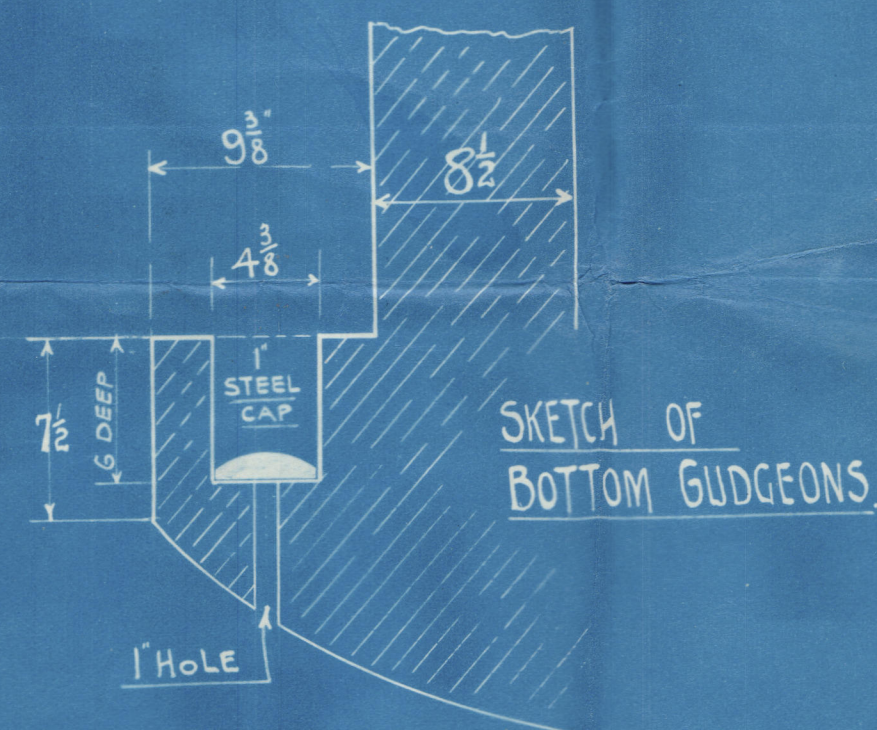

St. Wearwood
Sld Rpt no 25282
J Blumner & Co.

No 211

Stern Frame



© 2020

Lloyd's Register
Foundation

009074-009082-0144