

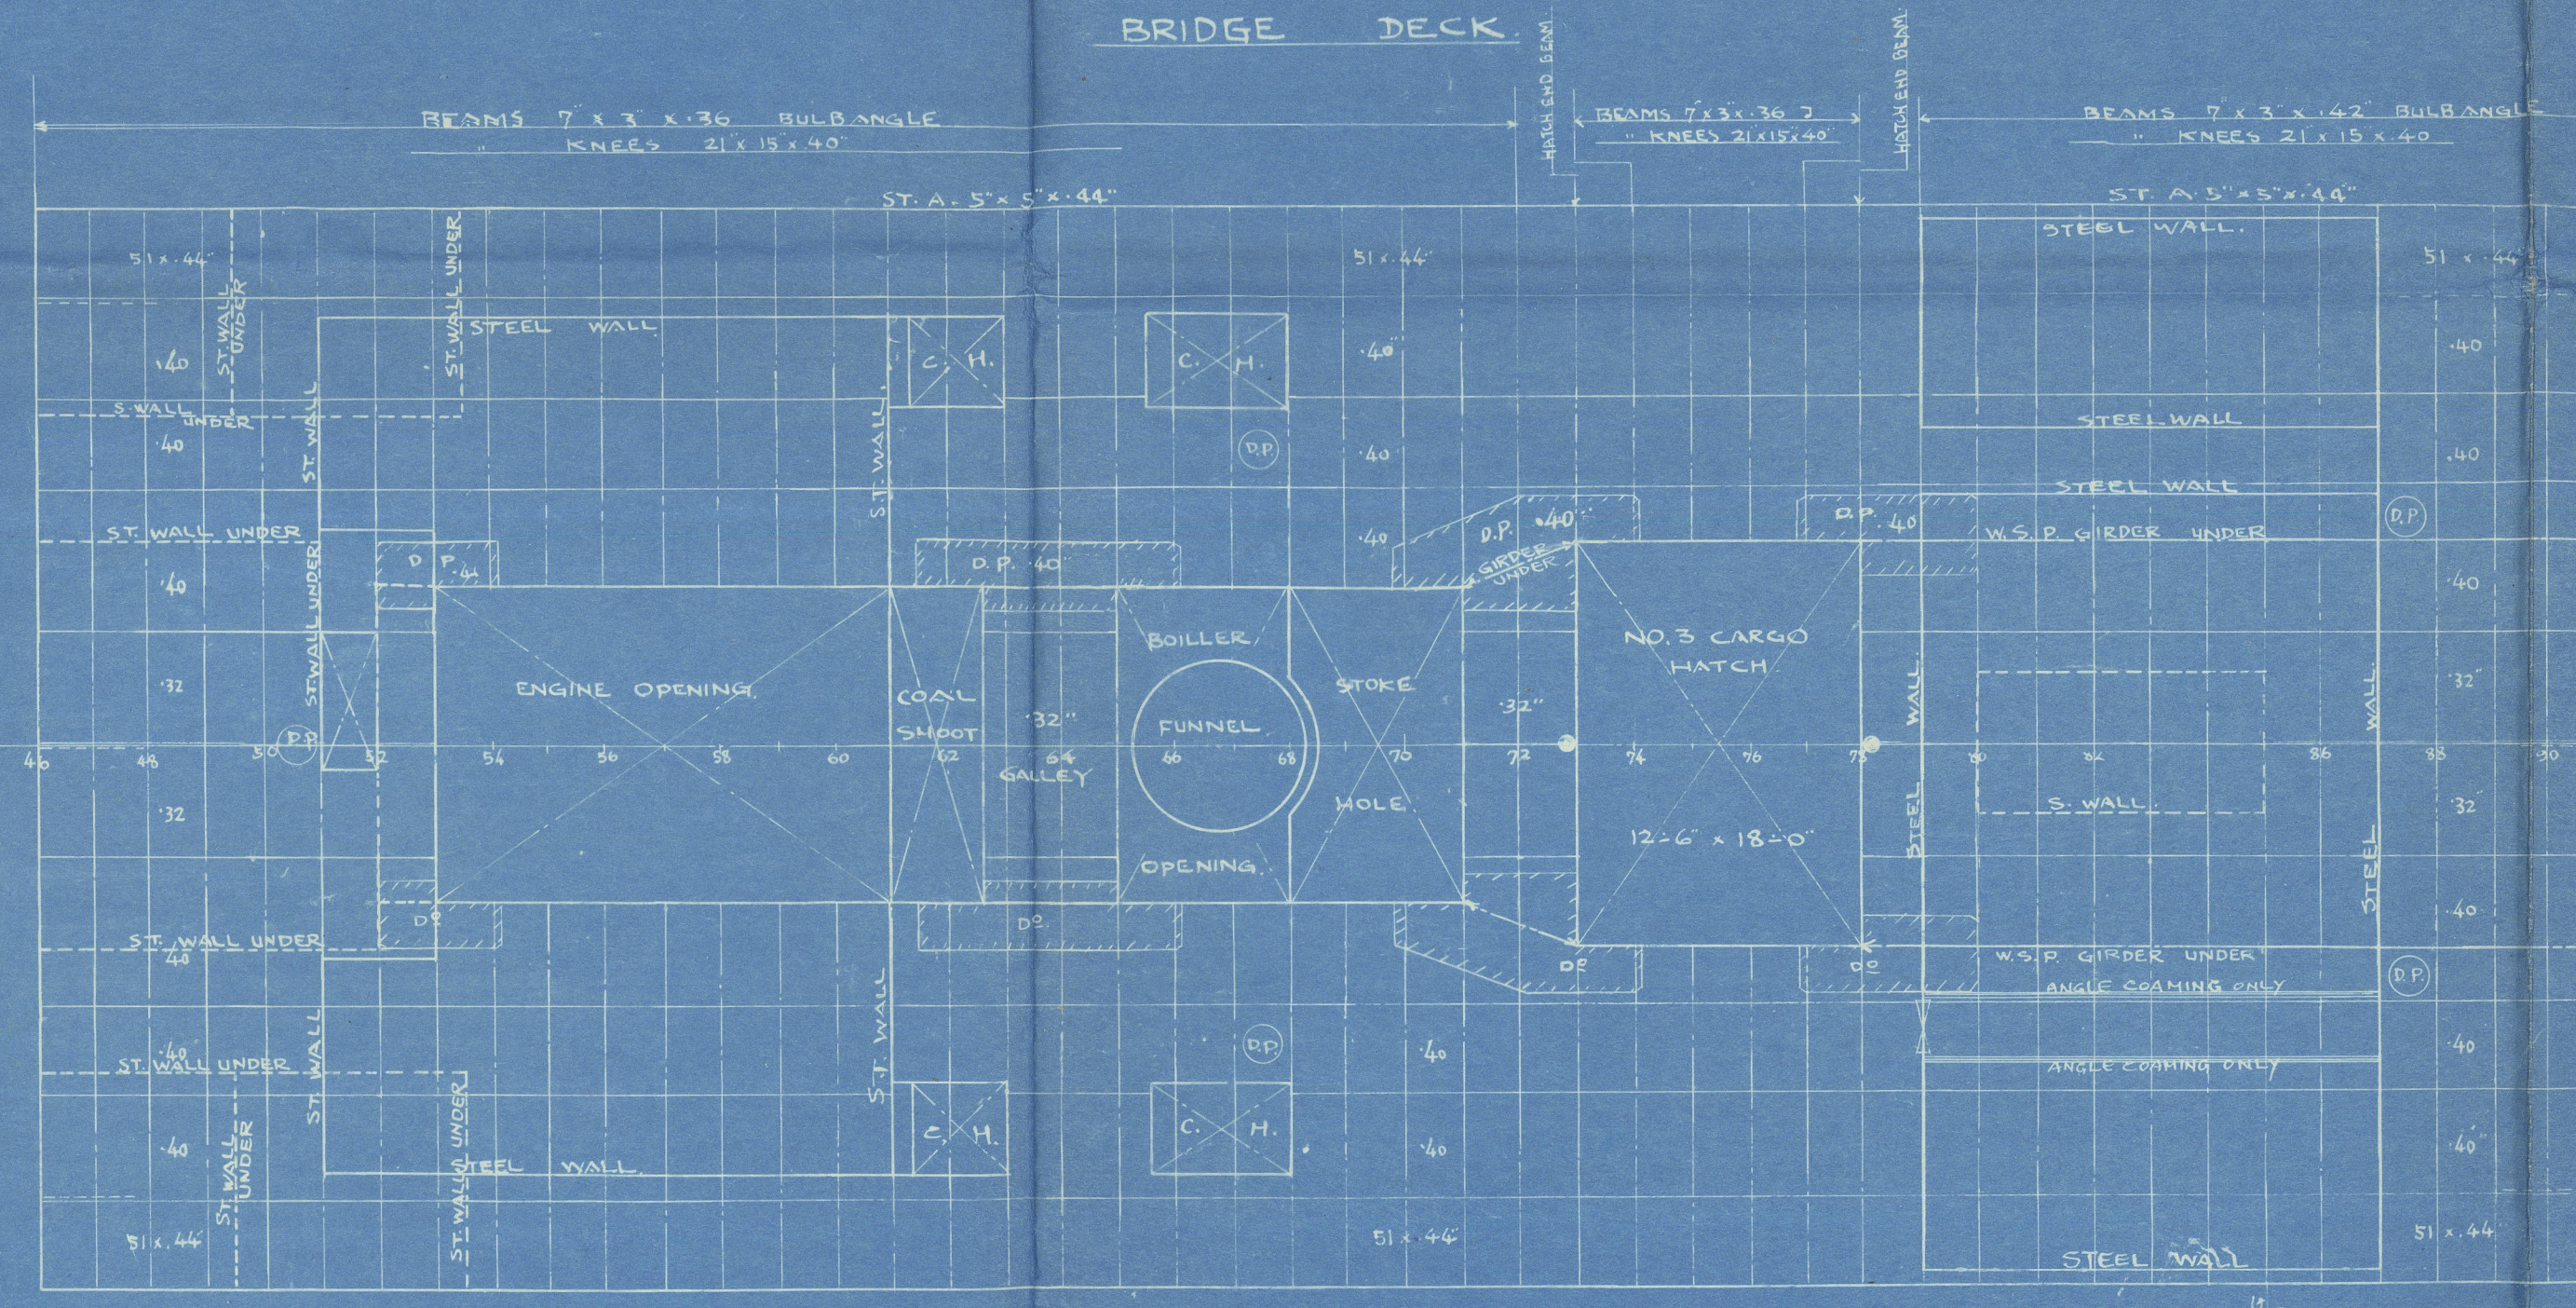
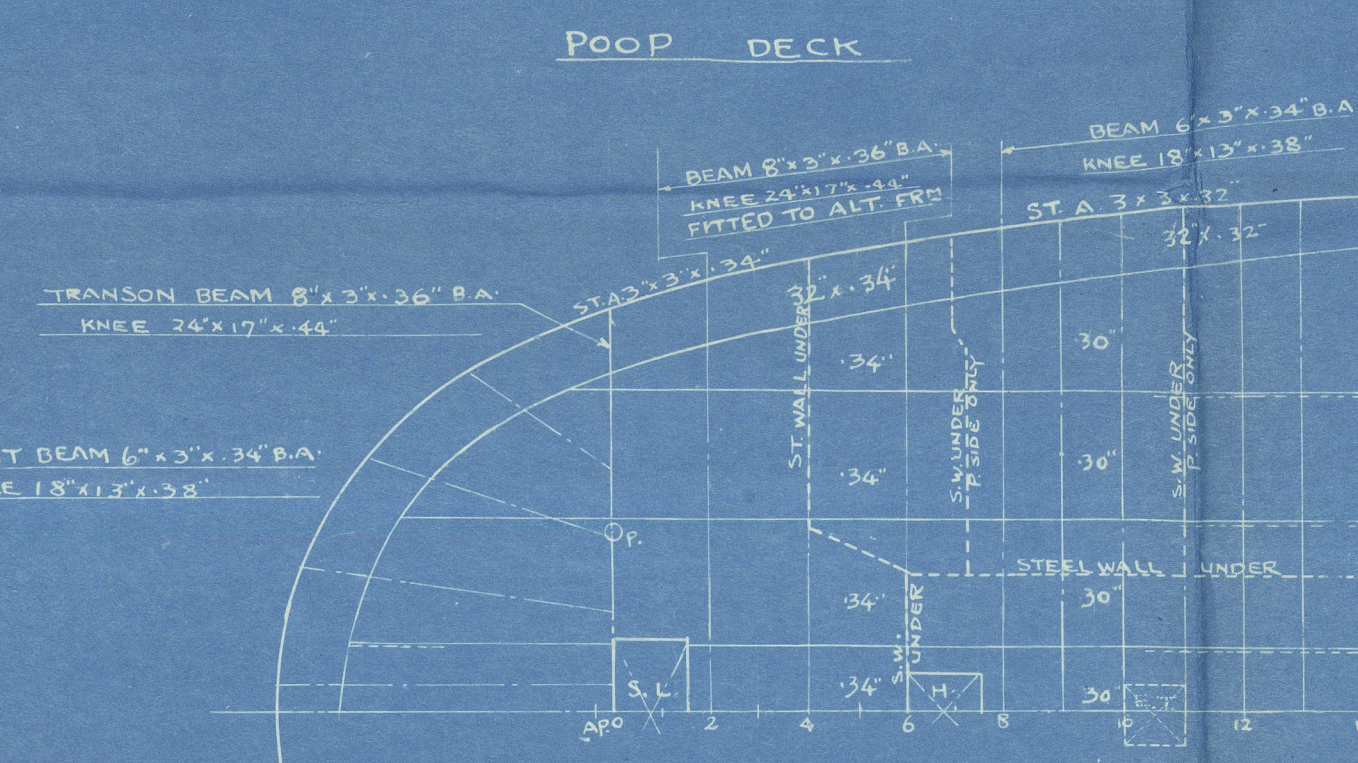
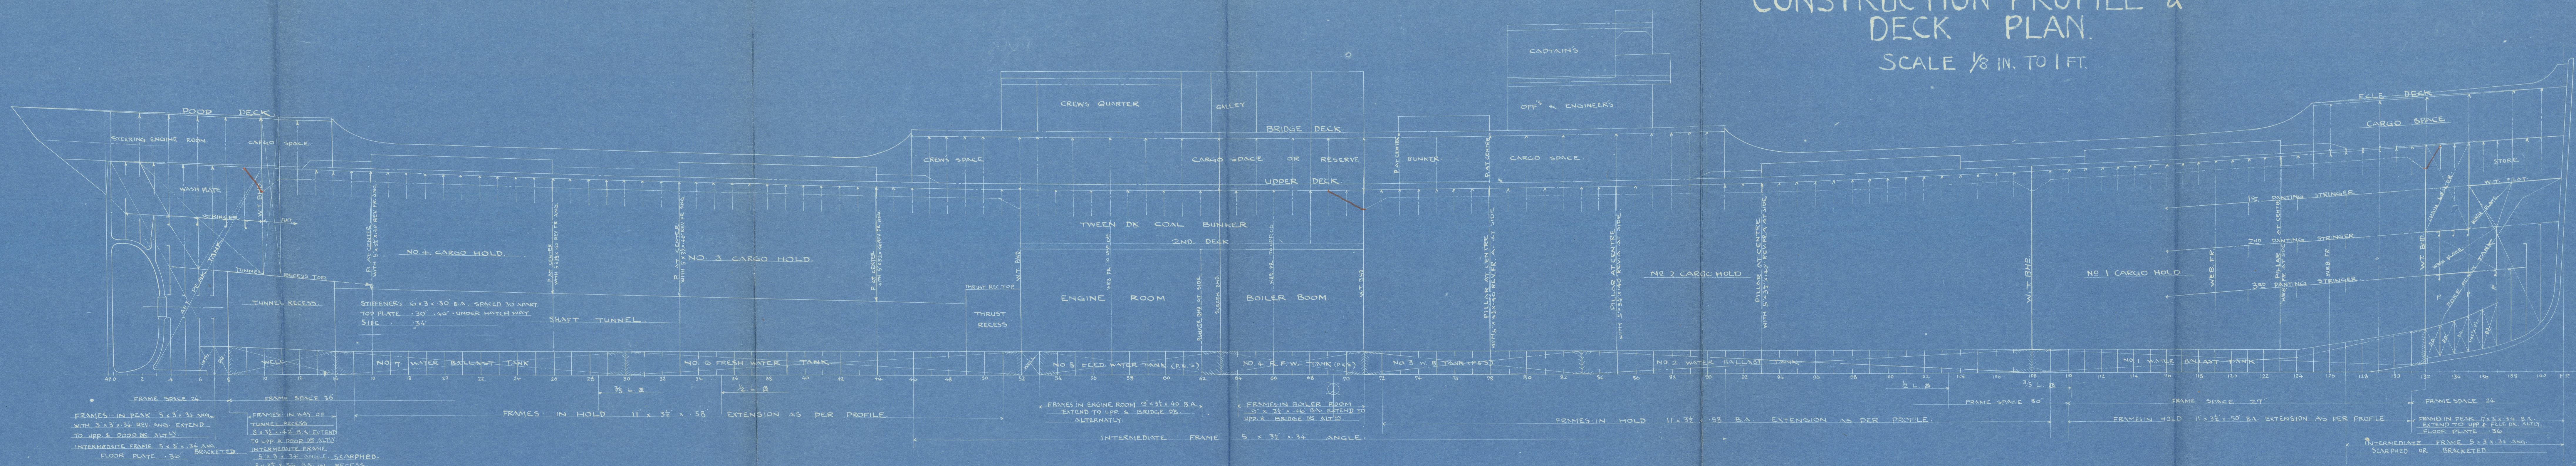
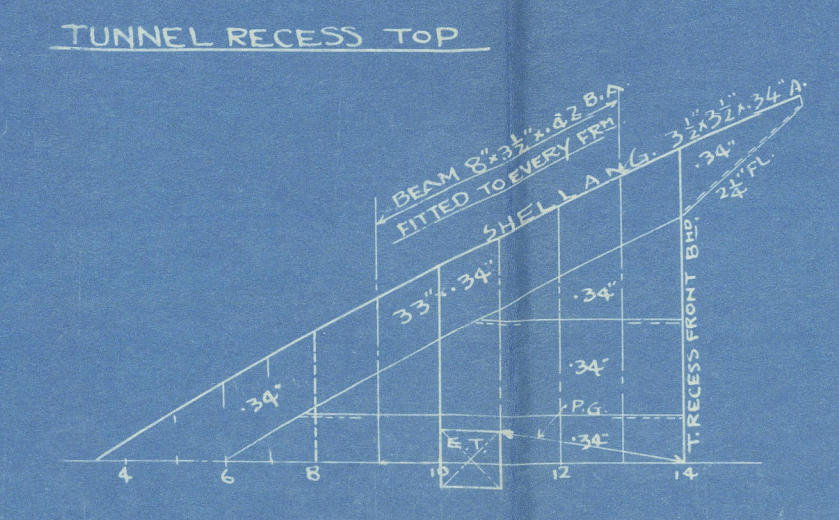
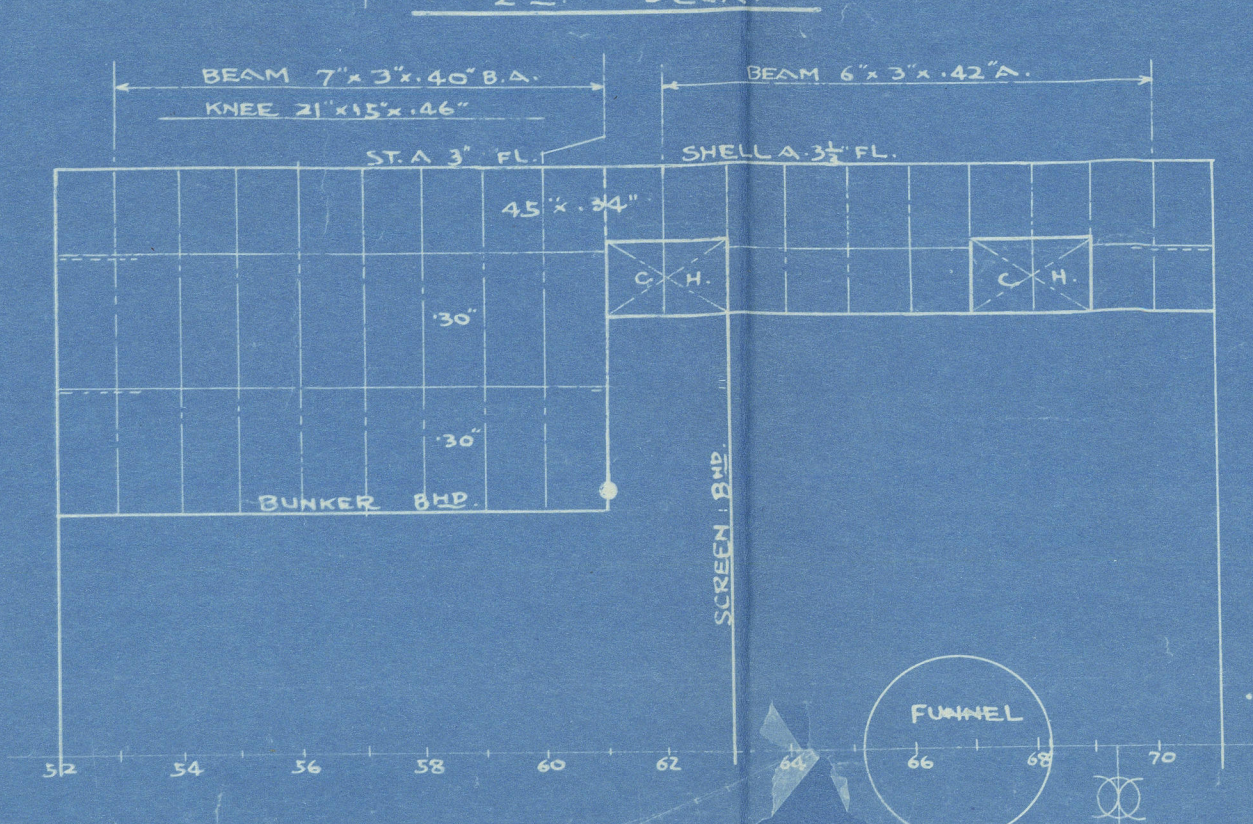


No 171.  
CONSTRUCTION PROFILE &  
DECK PLAN.  
SCALE 1/8 IN. TO 1 FT.

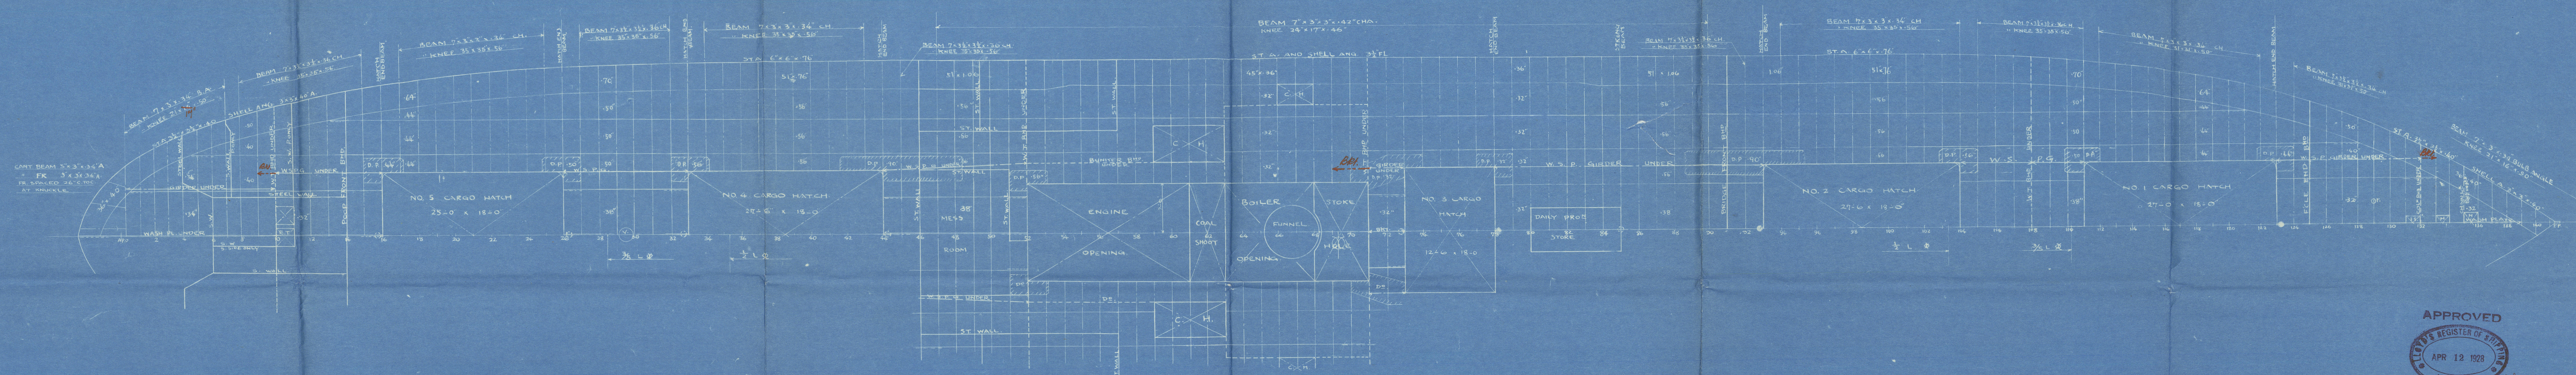

PAINTING ARRANGEMENT  
ABRAST COLLISION BULKHEAD  
WEB SPACES -  
PLATES - 3/16" x 40' x 40'  
SHELL AND 1/2" x 40' x 40'  
FACE BAR 1/2" x 1/2" x 40'  
ATTACHED TO THE MAIN PLATE BY 6" x 1/2" x 40'  
STRONGER -  
PLATES - 3/16" x 40' x 40'  
SHELL AND 1/2" x 40' x 40'  
FACE BAR 1/2" x 1/2" x 40'  
FOR COLLISION BULKHEAD -  
PAINTING BEAMS 1/2" x 1/2" x 40' x 40' x 40'  
SHELL AND 1/2" x 40' x 40'  
STRONGER PLATE 3/16" x 40' x 40'

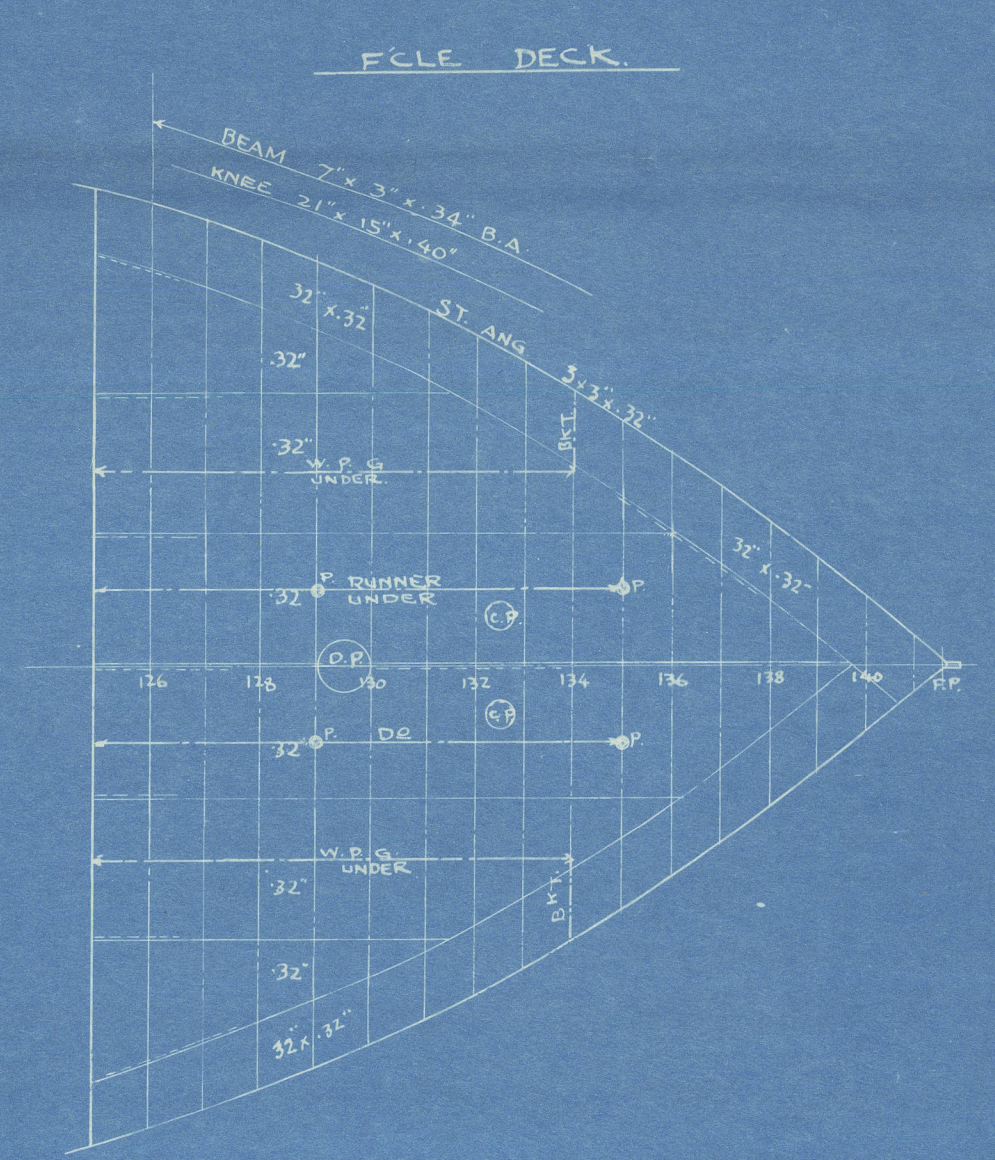

APPROVED  
REGISTER OF SHIPS  
APR 12 1928  
Kobe



# 構材配置圖

## 荷物汽船

第七拾一番船

縮尺八分の一吋ヲ一呎トス



9415

Yokohama Dock Co.  
No 171

Magnus Marn

Profile Decks

GEN. BOX NO

466



© 2020

Lloyd's Register  
Foundation

009122-009130-0002