


Puncted Doubler in way  
of Main Stays.  
Constant = 1.668

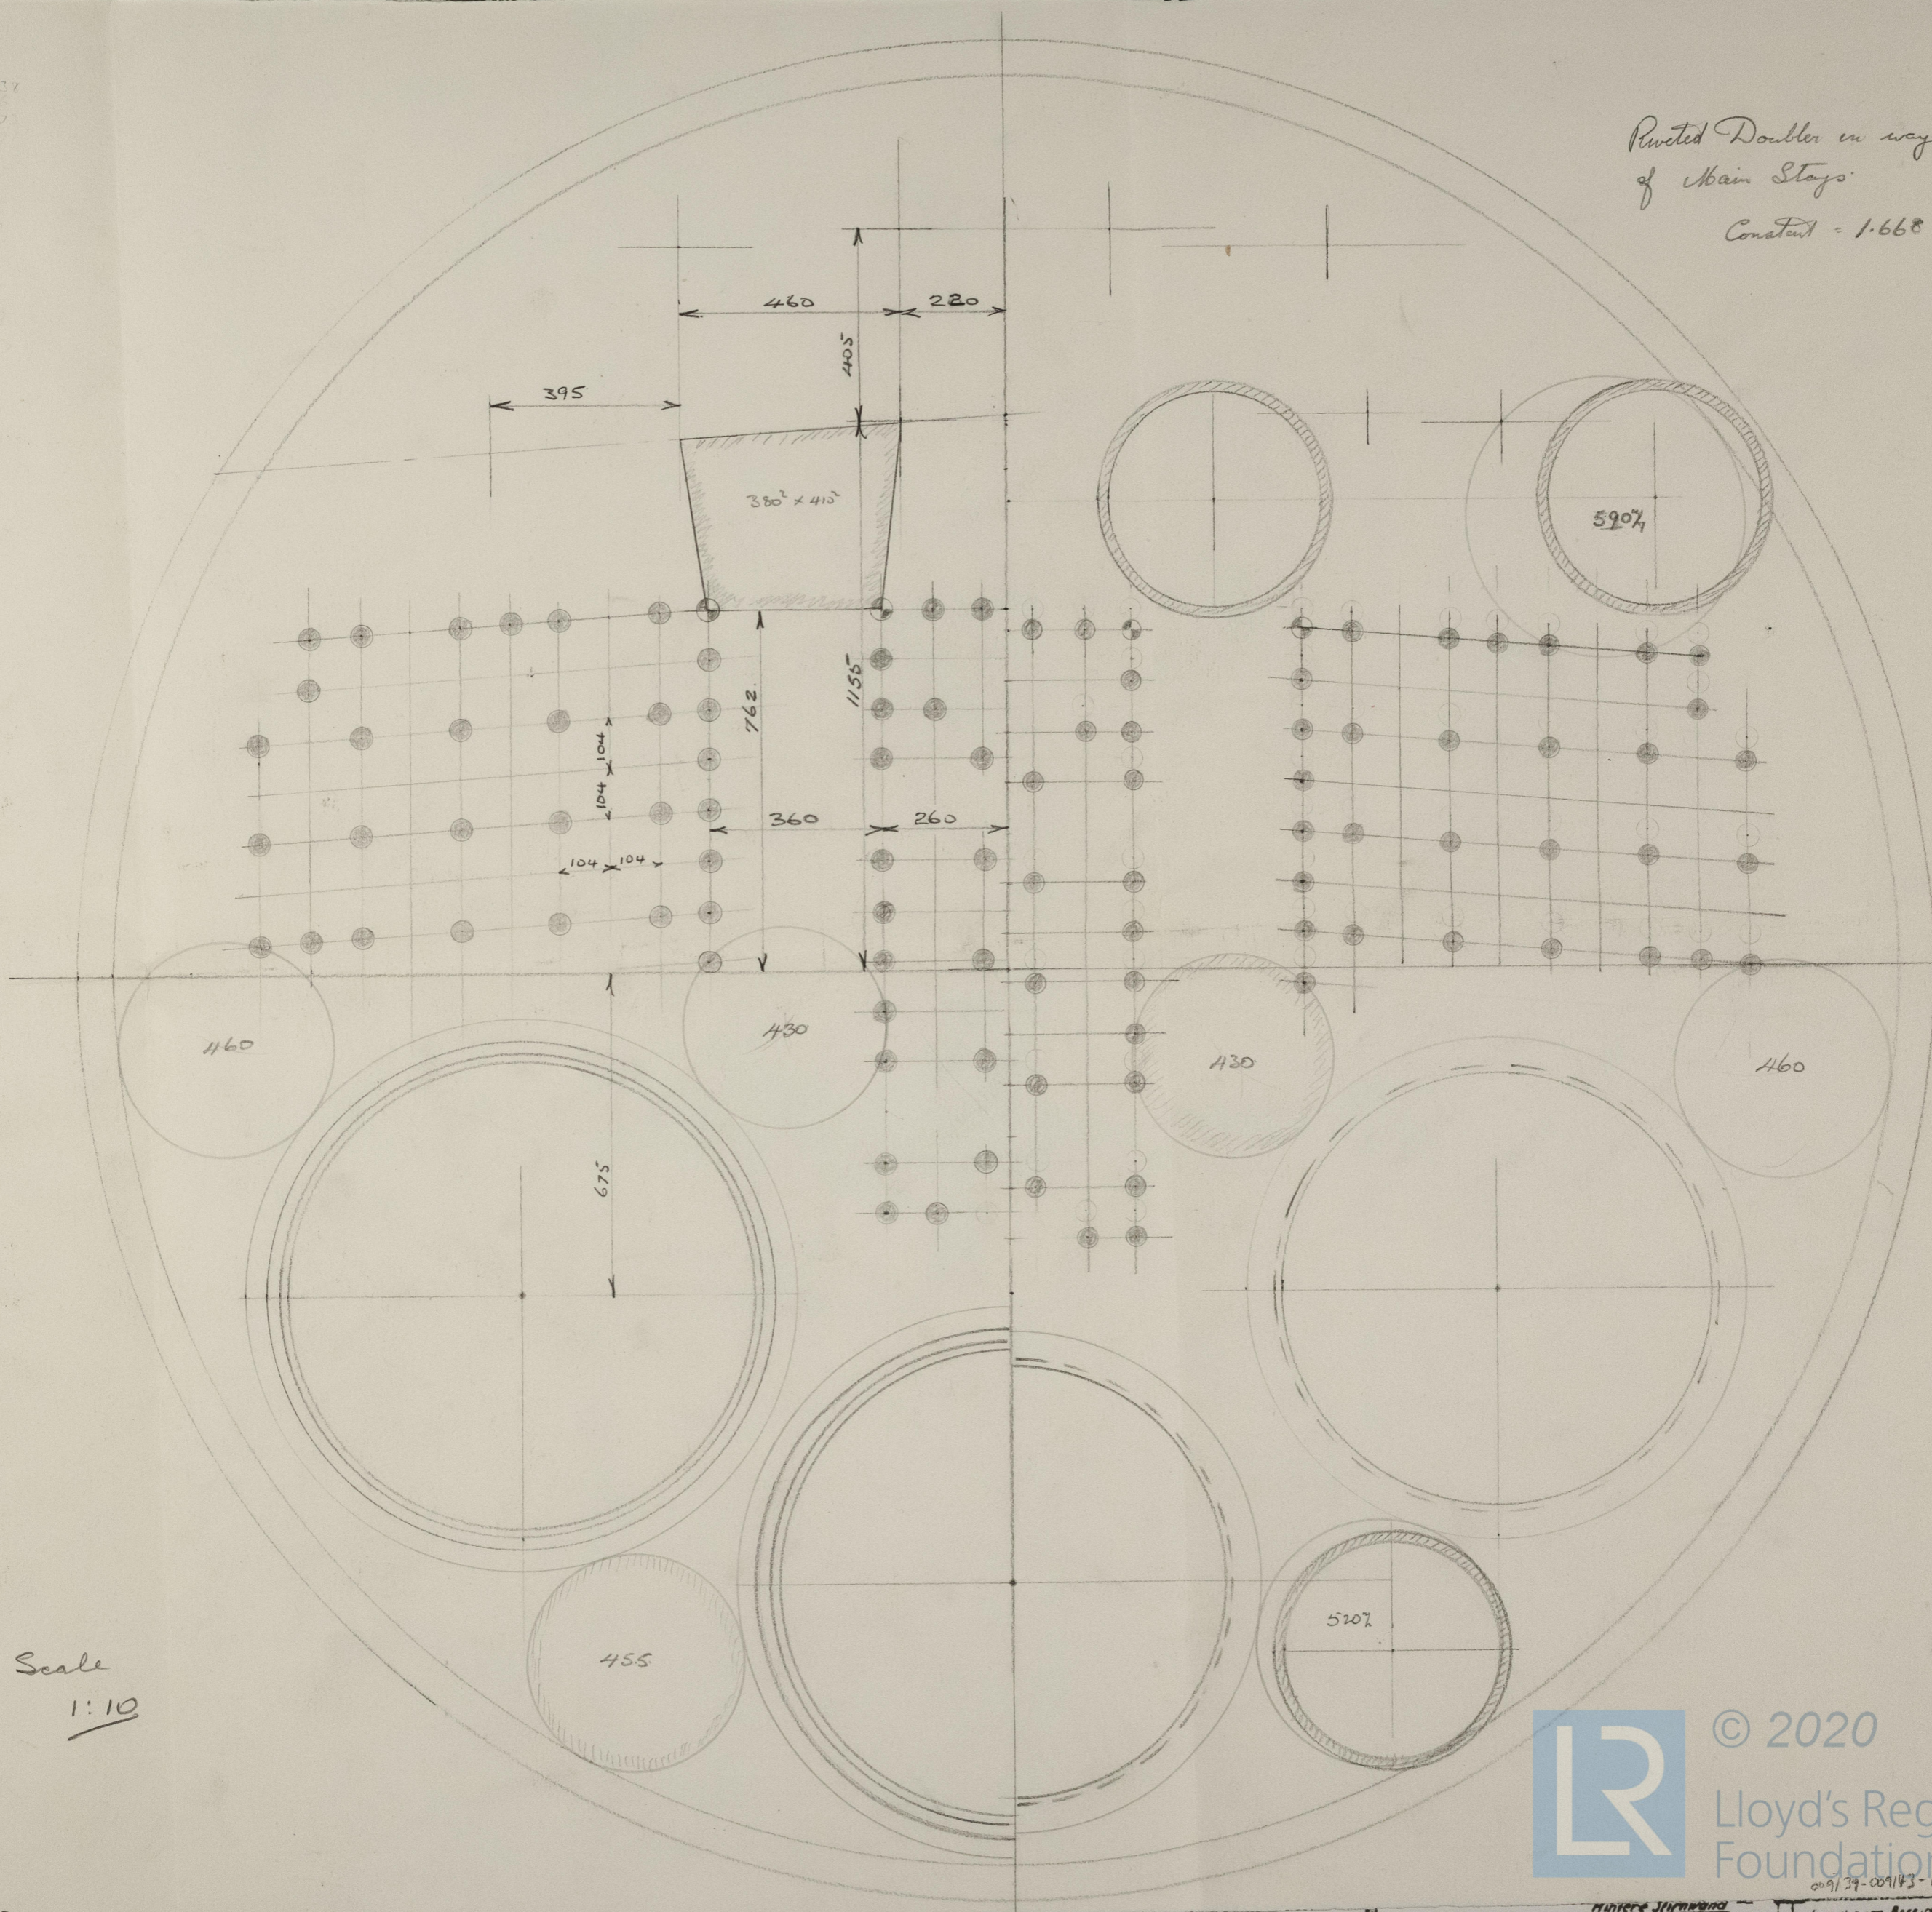

Scale  
1:10



© 2020

Lloyd's Register  
Foundation

After Tube Sheet.