
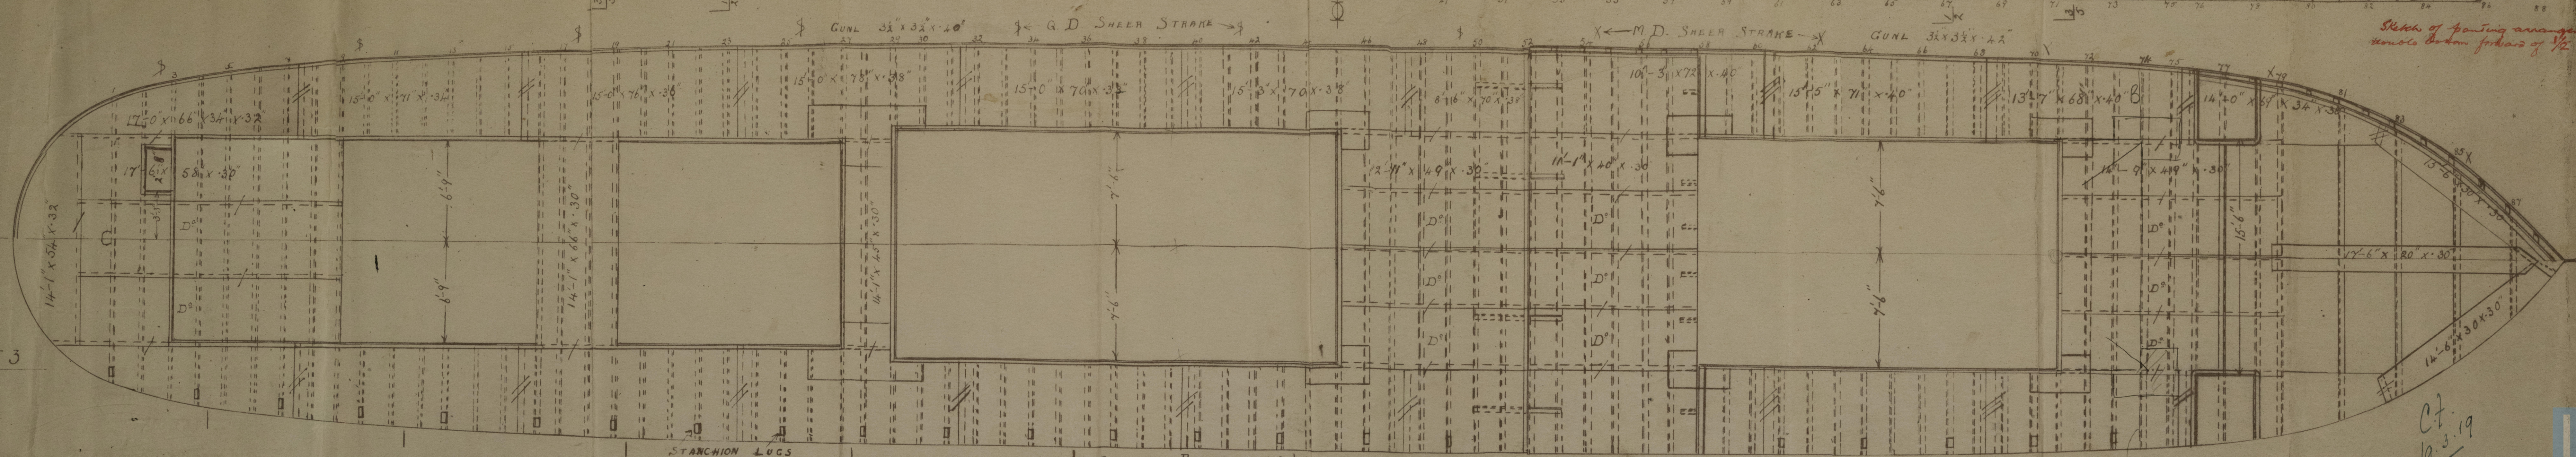
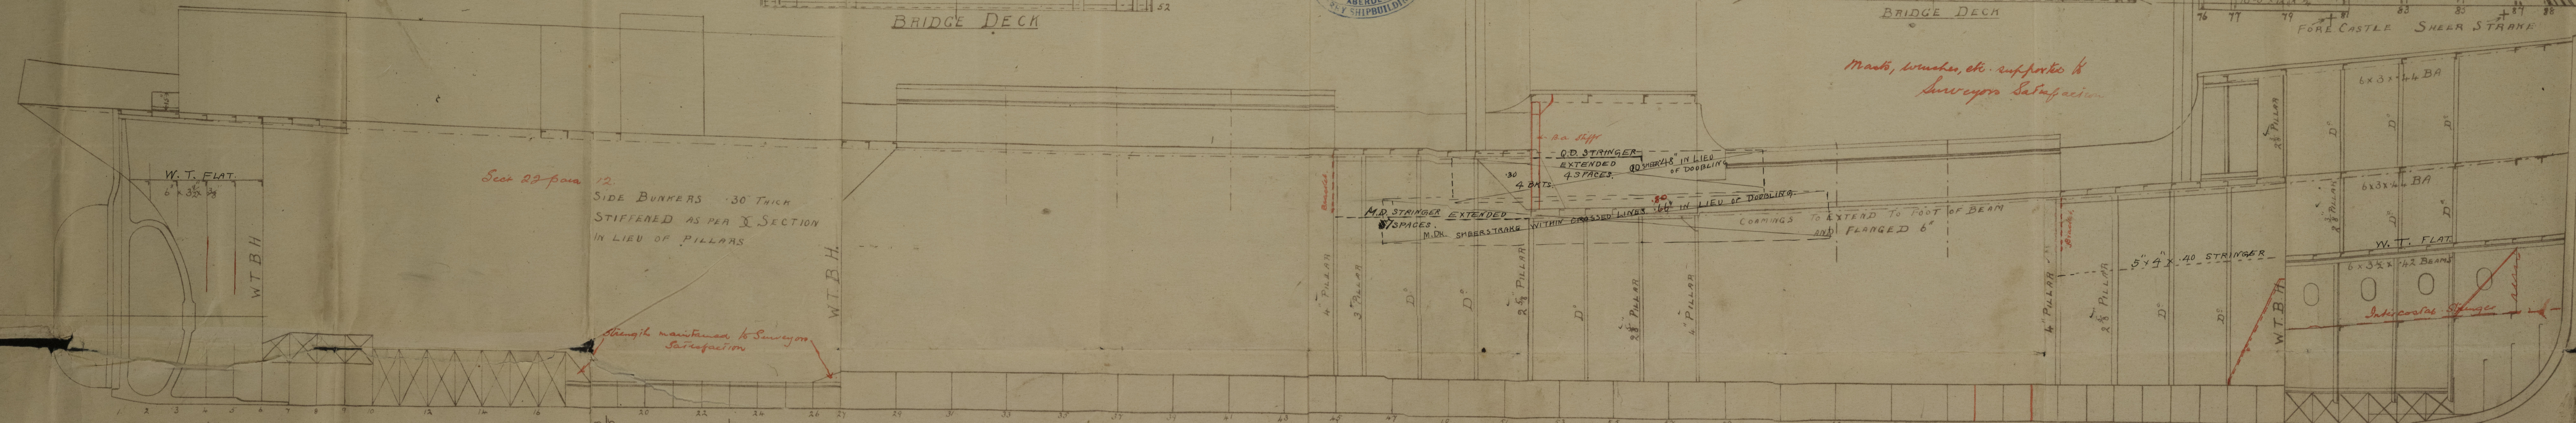
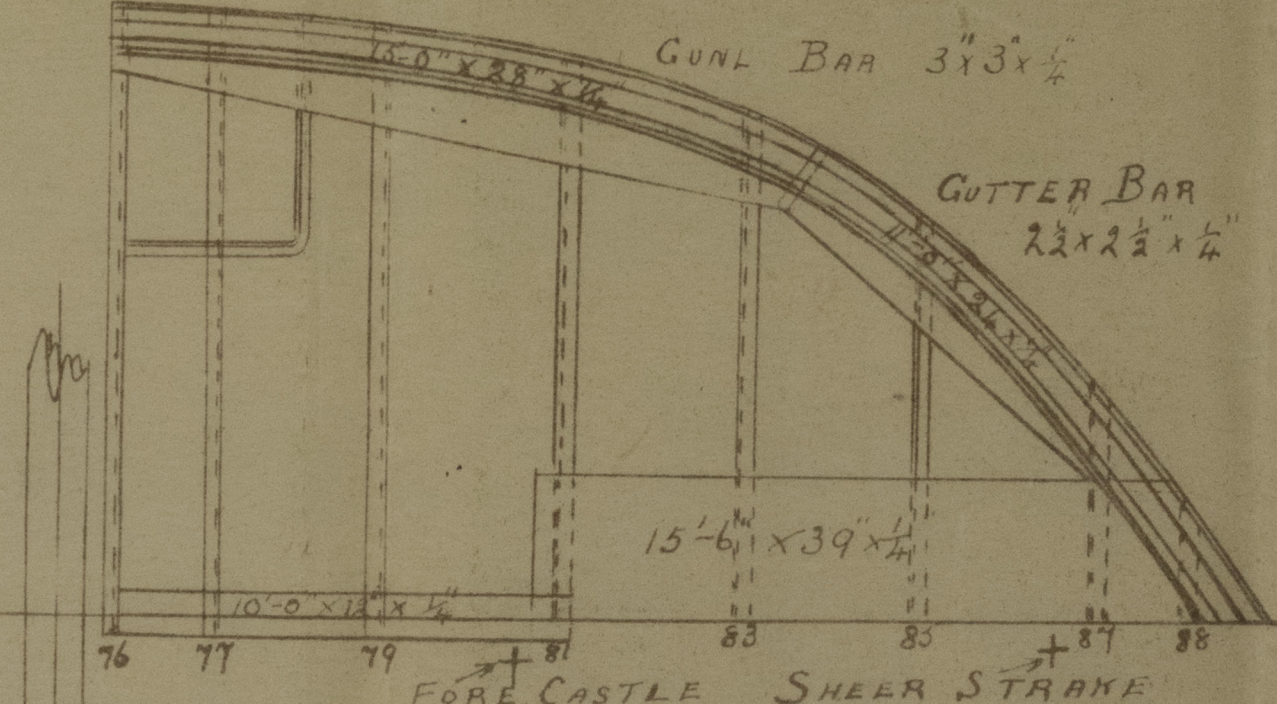
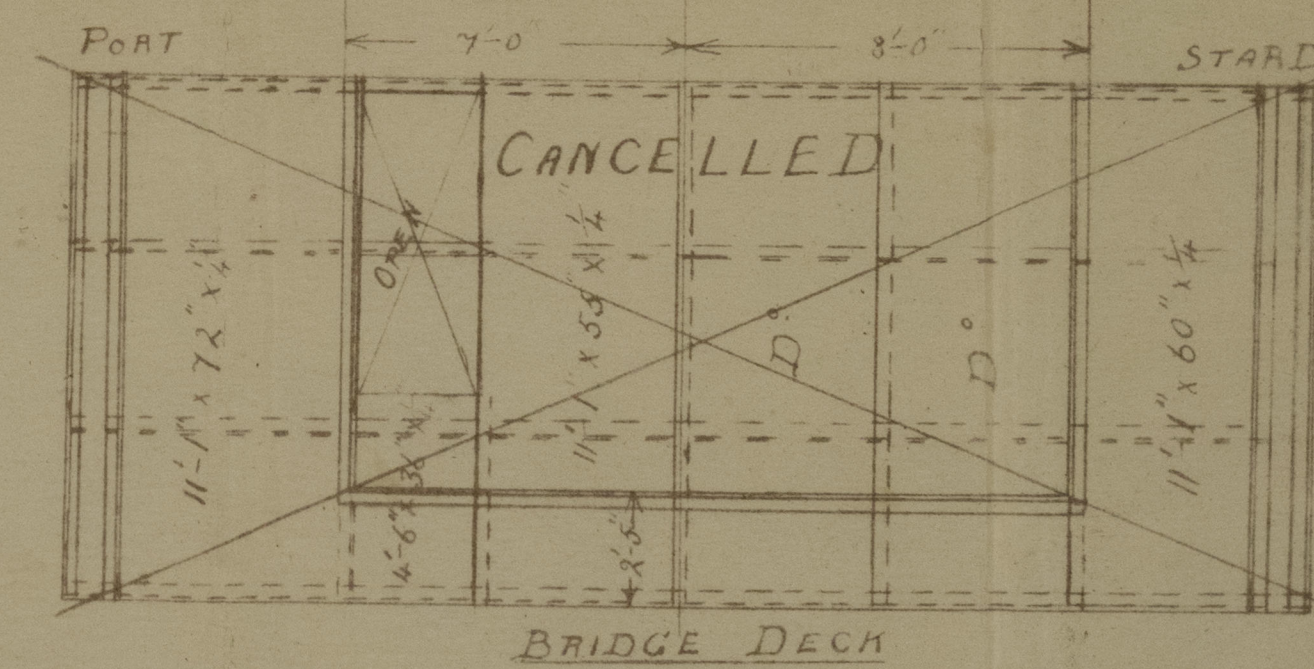


193.19

MAIN DECK STRINGER BUTTS LAPPED & TREBLE RIV. PER L. LENGTH $\frac{1}{2}$ RIVETS 2 $\frac{1}{2}$ PITCH 7/8 LAPS
 GR. DECK & FOLE LAPPED & DOUBLE RIVETTED $\frac{1}{2}$ RIVETS 2 $\frac{1}{2}$ PITCH 5 LAPS
 EDGES OF STRINGERS & DECK PLATING SINGLE LAPS $\frac{1}{2}$ RIVETS 3 $\frac{1}{2}$ PITCH 2 LAPS
 GUNWALE ANGLES $\frac{1}{2}$ RIVETS 3 $\frac{1}{2}$ PITCH
 GUTTER ANGLES $\frac{1}{2}$ RIVETS 5 $\frac{1}{2}$ PITCH
 DECK PLATING TO BEAMS IN MAIN & GR. DECK $\frac{1}{2}$ RIVETS 4 $\frac{1}{2}$ PITCH
 DECK PLATING TO BEAMS WHEN BEAMS ON ALTERNATE FRAMES ONLY $\frac{1}{2}$ RIVETS 4 $\frac{1}{2}$ PITCH

DECK PLAN

SCALE $\frac{1}{4}$ " = ONE FOOT

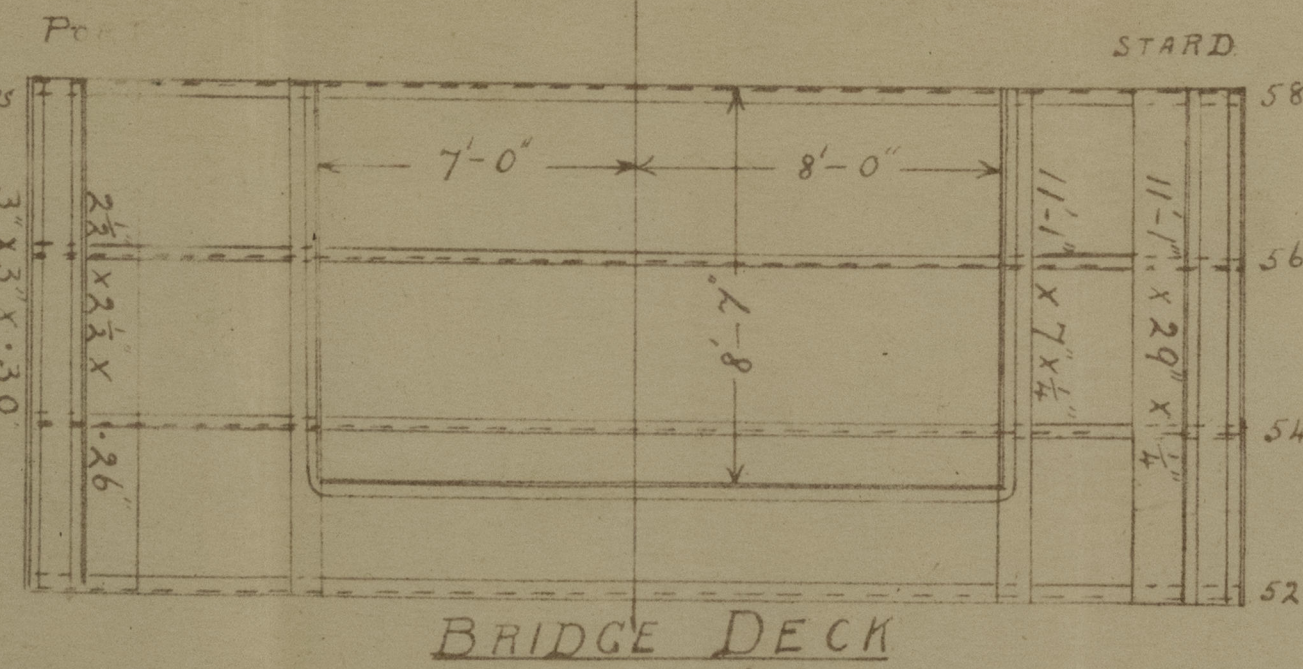

453

Ct.
193.19

The J. D. McKie Lorry Works

No. 1453

Profile

"Guarapuava"

ex Striver

Abn rept No. 12394.



© 2020

Lloyd's Register
Foundation

009139-009143-0243