

9-7-14

RUDDER HEAD TURNED FOR 16" DOWN

DECK BEAMS AT CENTRE

DECK BEAMS AT SIDE

L.W.L.

STOPS

SOLID HEAD TO THIS PINTLE ONLY

68" PLATE

RIVETS 4 1/2" PITCH

SHELL RIVETS

1/8" DIA, 1/16" HOLES, 4 3/8" PITCH

FACE SQUARED OFF C.L. OF SHAFT

CENTRE LINE OF SHAFT

6'-0"

1/4" CLEARANCE


HALF ROUND WASHER IN CUP

SECTION THROUGH "AA"


SECTIONAL PLAN THROUGH "BB"

STERN FRAME & RUDDER


SCALE 1" = 1 FOOT

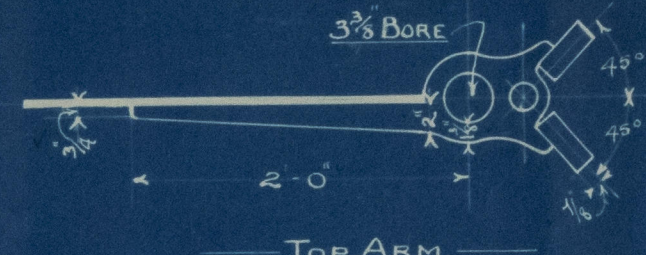


TOP ARM

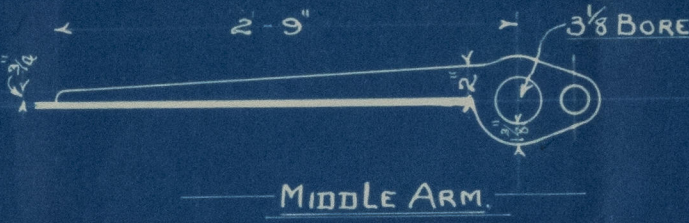

MIDDLE ARM

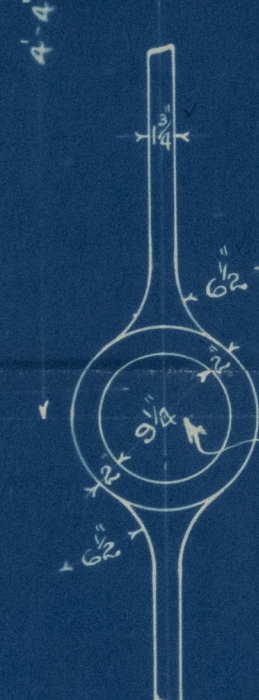

FINISHED BORE

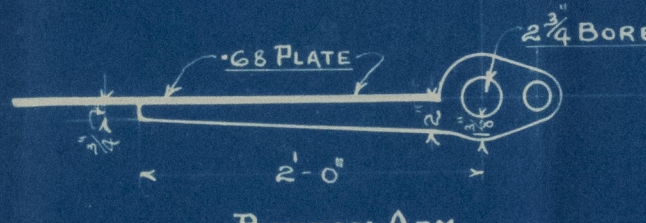

BOTTOM ARM

ARMS TO BE SHRUNK ON AND KEYS, ON ALTERNATE SIDES.

9-7-14




6-7-14

BOAT No 441

R

4-2-1914

009170-009181-0121

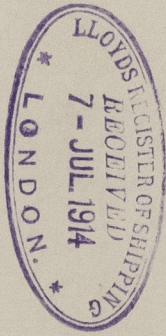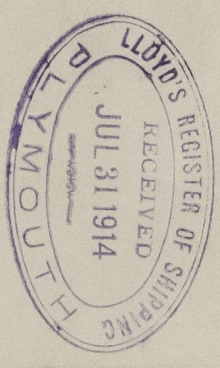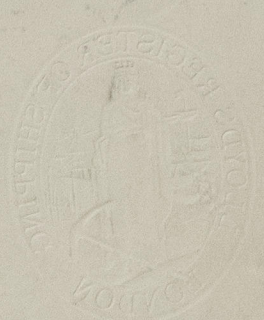


0121

*Stern Frame
&
Rudder*

For No 441

*Steel Single Screw Tug/
Messrs Philipps & Hocht & Co*

*Name - "Dartmouthian"
Ply Rpt No. 5589*

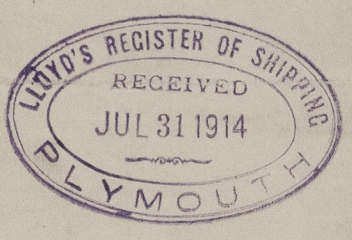

Yr Hellespont

