

CAPACITY OF HOLDS.

GRAIN CUBIC FEET	HOLDS	BALES CUBIC FEET
60800	AFTER HOLD	55000
62000	AFTER MAIN HOLD	56300
77400	MAIN HOLD	71400
73200	FORE HOLD	66800
30300	AFTER TWEEN DECK	26800
26100	AFTER MAIN TWEEN DECK	23000
13200	MAIN TWEEN DECK	11700
29300	FORE MAIN TWEEN DECK	26000
29200	FORE TWEEN DECK	25600
12200	POOP	10600
14600	DEEPTANK HOLD STARB.	13500
14400	" " PORT.	13300
442700	" " " "	400000
34500	BRIDGE	30000
477200	TOTAL	430000

S. S. „LICHTENFELS“ LOADING PLAN


LENGTH OVERALL = 440' 0"
LENGTH INSIDE STEM & STERNPOST = 423' 0"
I. H. P. = 2600.
BREADTH MOULDED = 53' 0"
DEPTH MOULDED TO SPARDECK = 32' 2"
SCALE = 1/16" = 1 FOOT.

CAPACITY OF BUNKERS.


BUNKER BELOW MAINDECK	310 TONS
TWEENDECK BUNKER	345
BRIDGE BUNKER	700
TOTAL	1355 TONS.

CAPACITY OF BALLAST TANKS.

TANK No	60 TONS
1	140
2	200
3	170
4 & 5	100
6 & 7	170
8	170
9	170
10	100
AFTER PEAK TANK	25
FORE PEAK TANK	115
DEEPTANK	820
TOTAL	2070 TONS

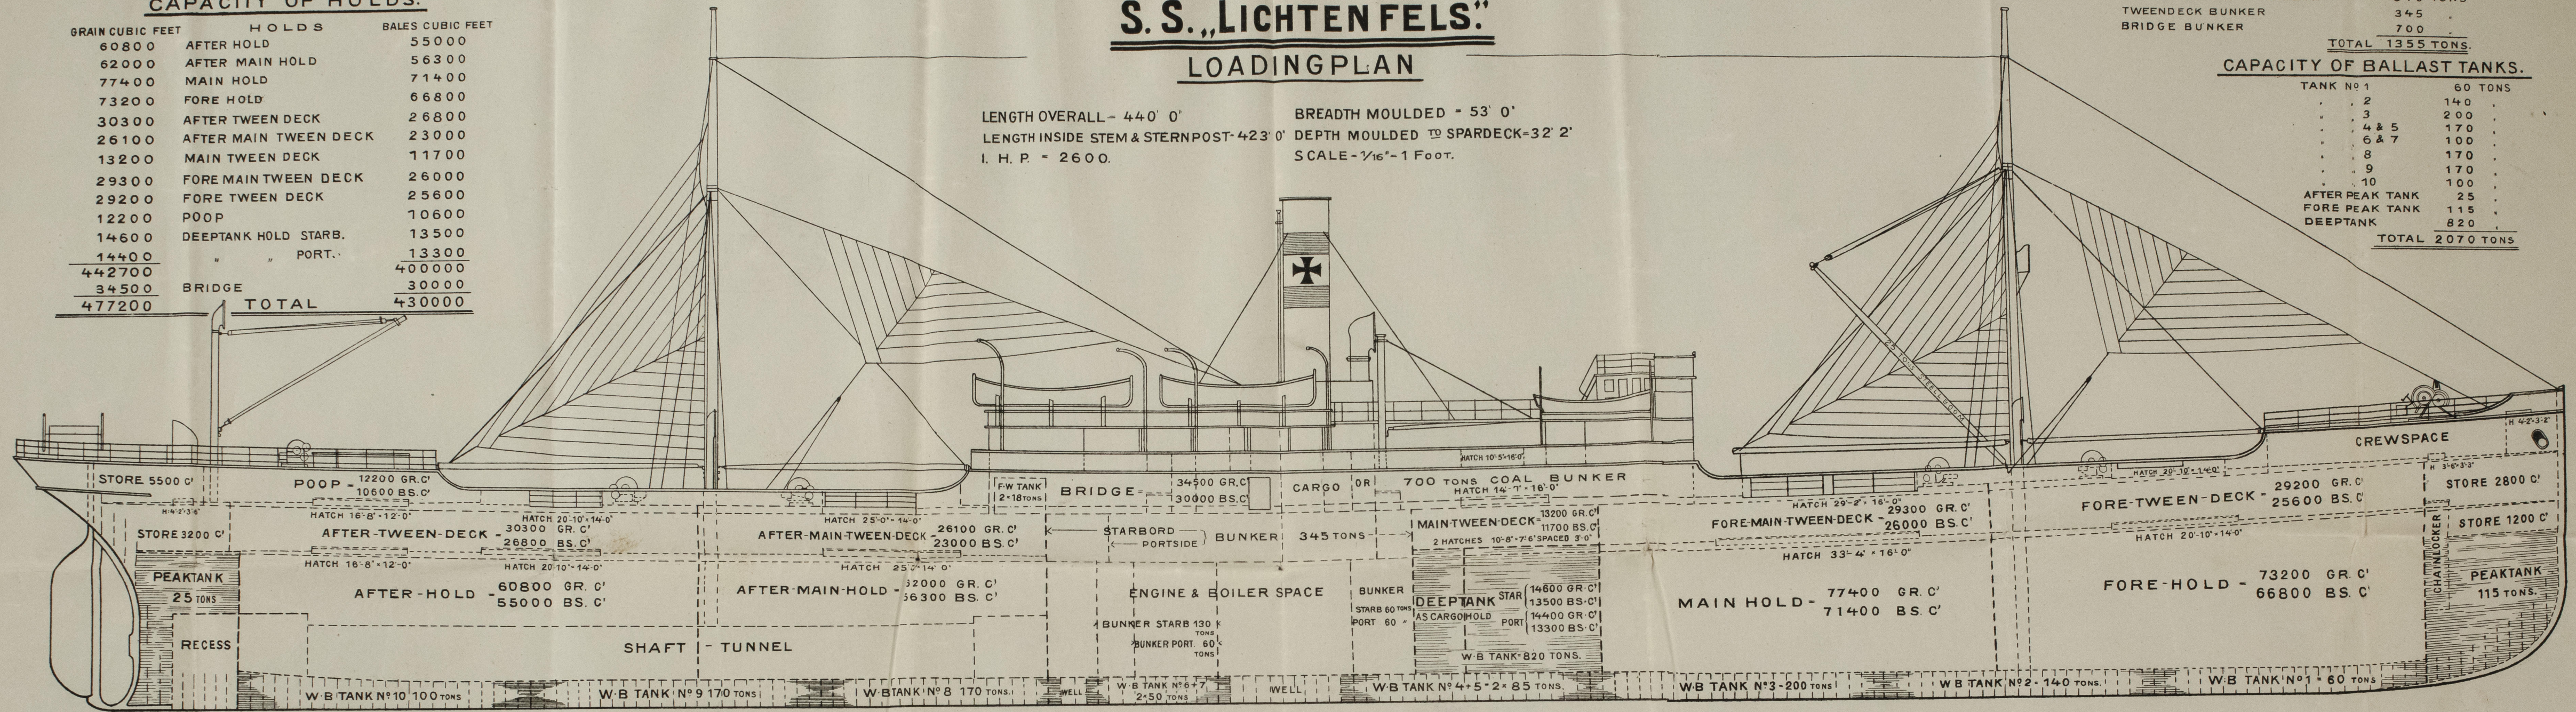


SPAR-DECK.

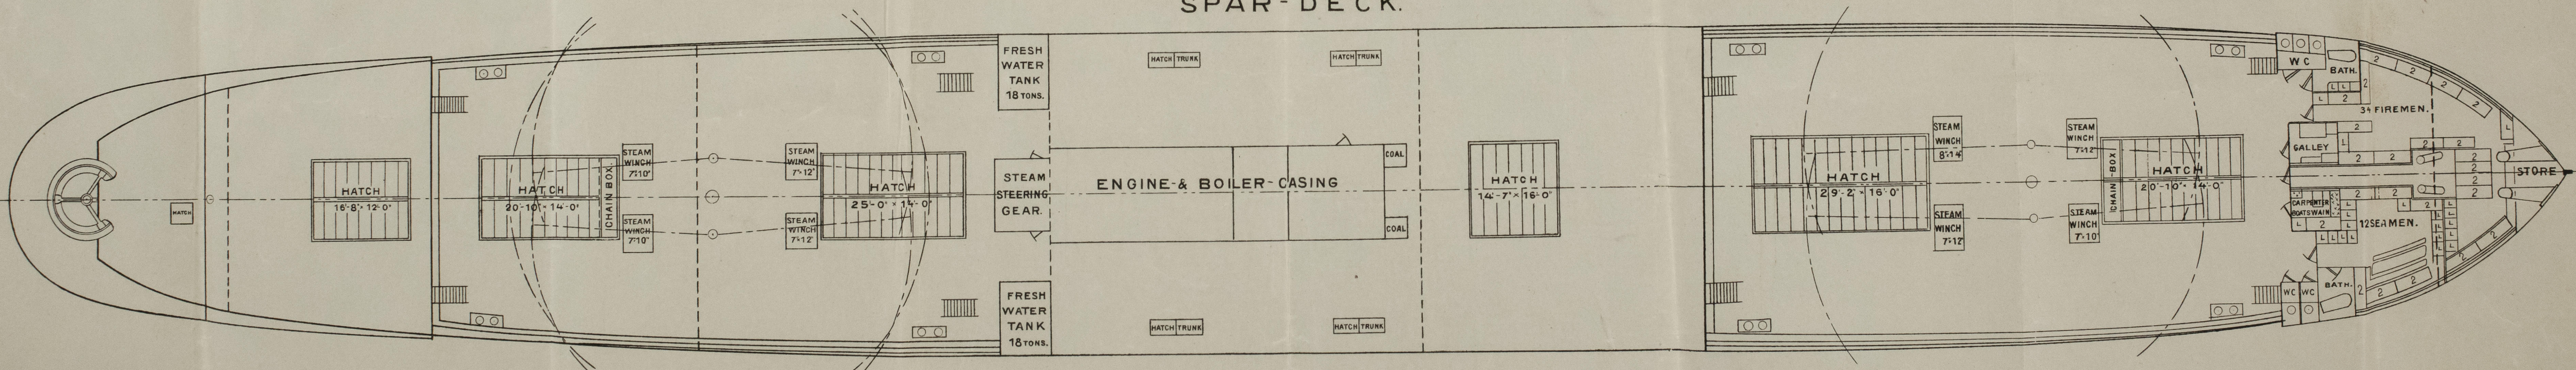

S/S. Lichtenfels
Ham. Rept. N° 7364

009182-009191-0124

n/n "Cubango"
Ham Rept. 7364

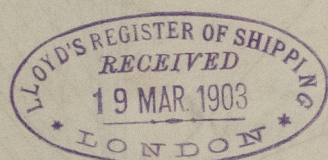

009182-009191-0124



© 2021

Lloyd's Register
Foundation