


PROPOSED WHALER

DIMS. 535' x 74' x 57'. d = 34'.

ALTERNATIVE CONSTRUCTION IN WING TANKS.

SCALE: 1/2" = 1 FT.

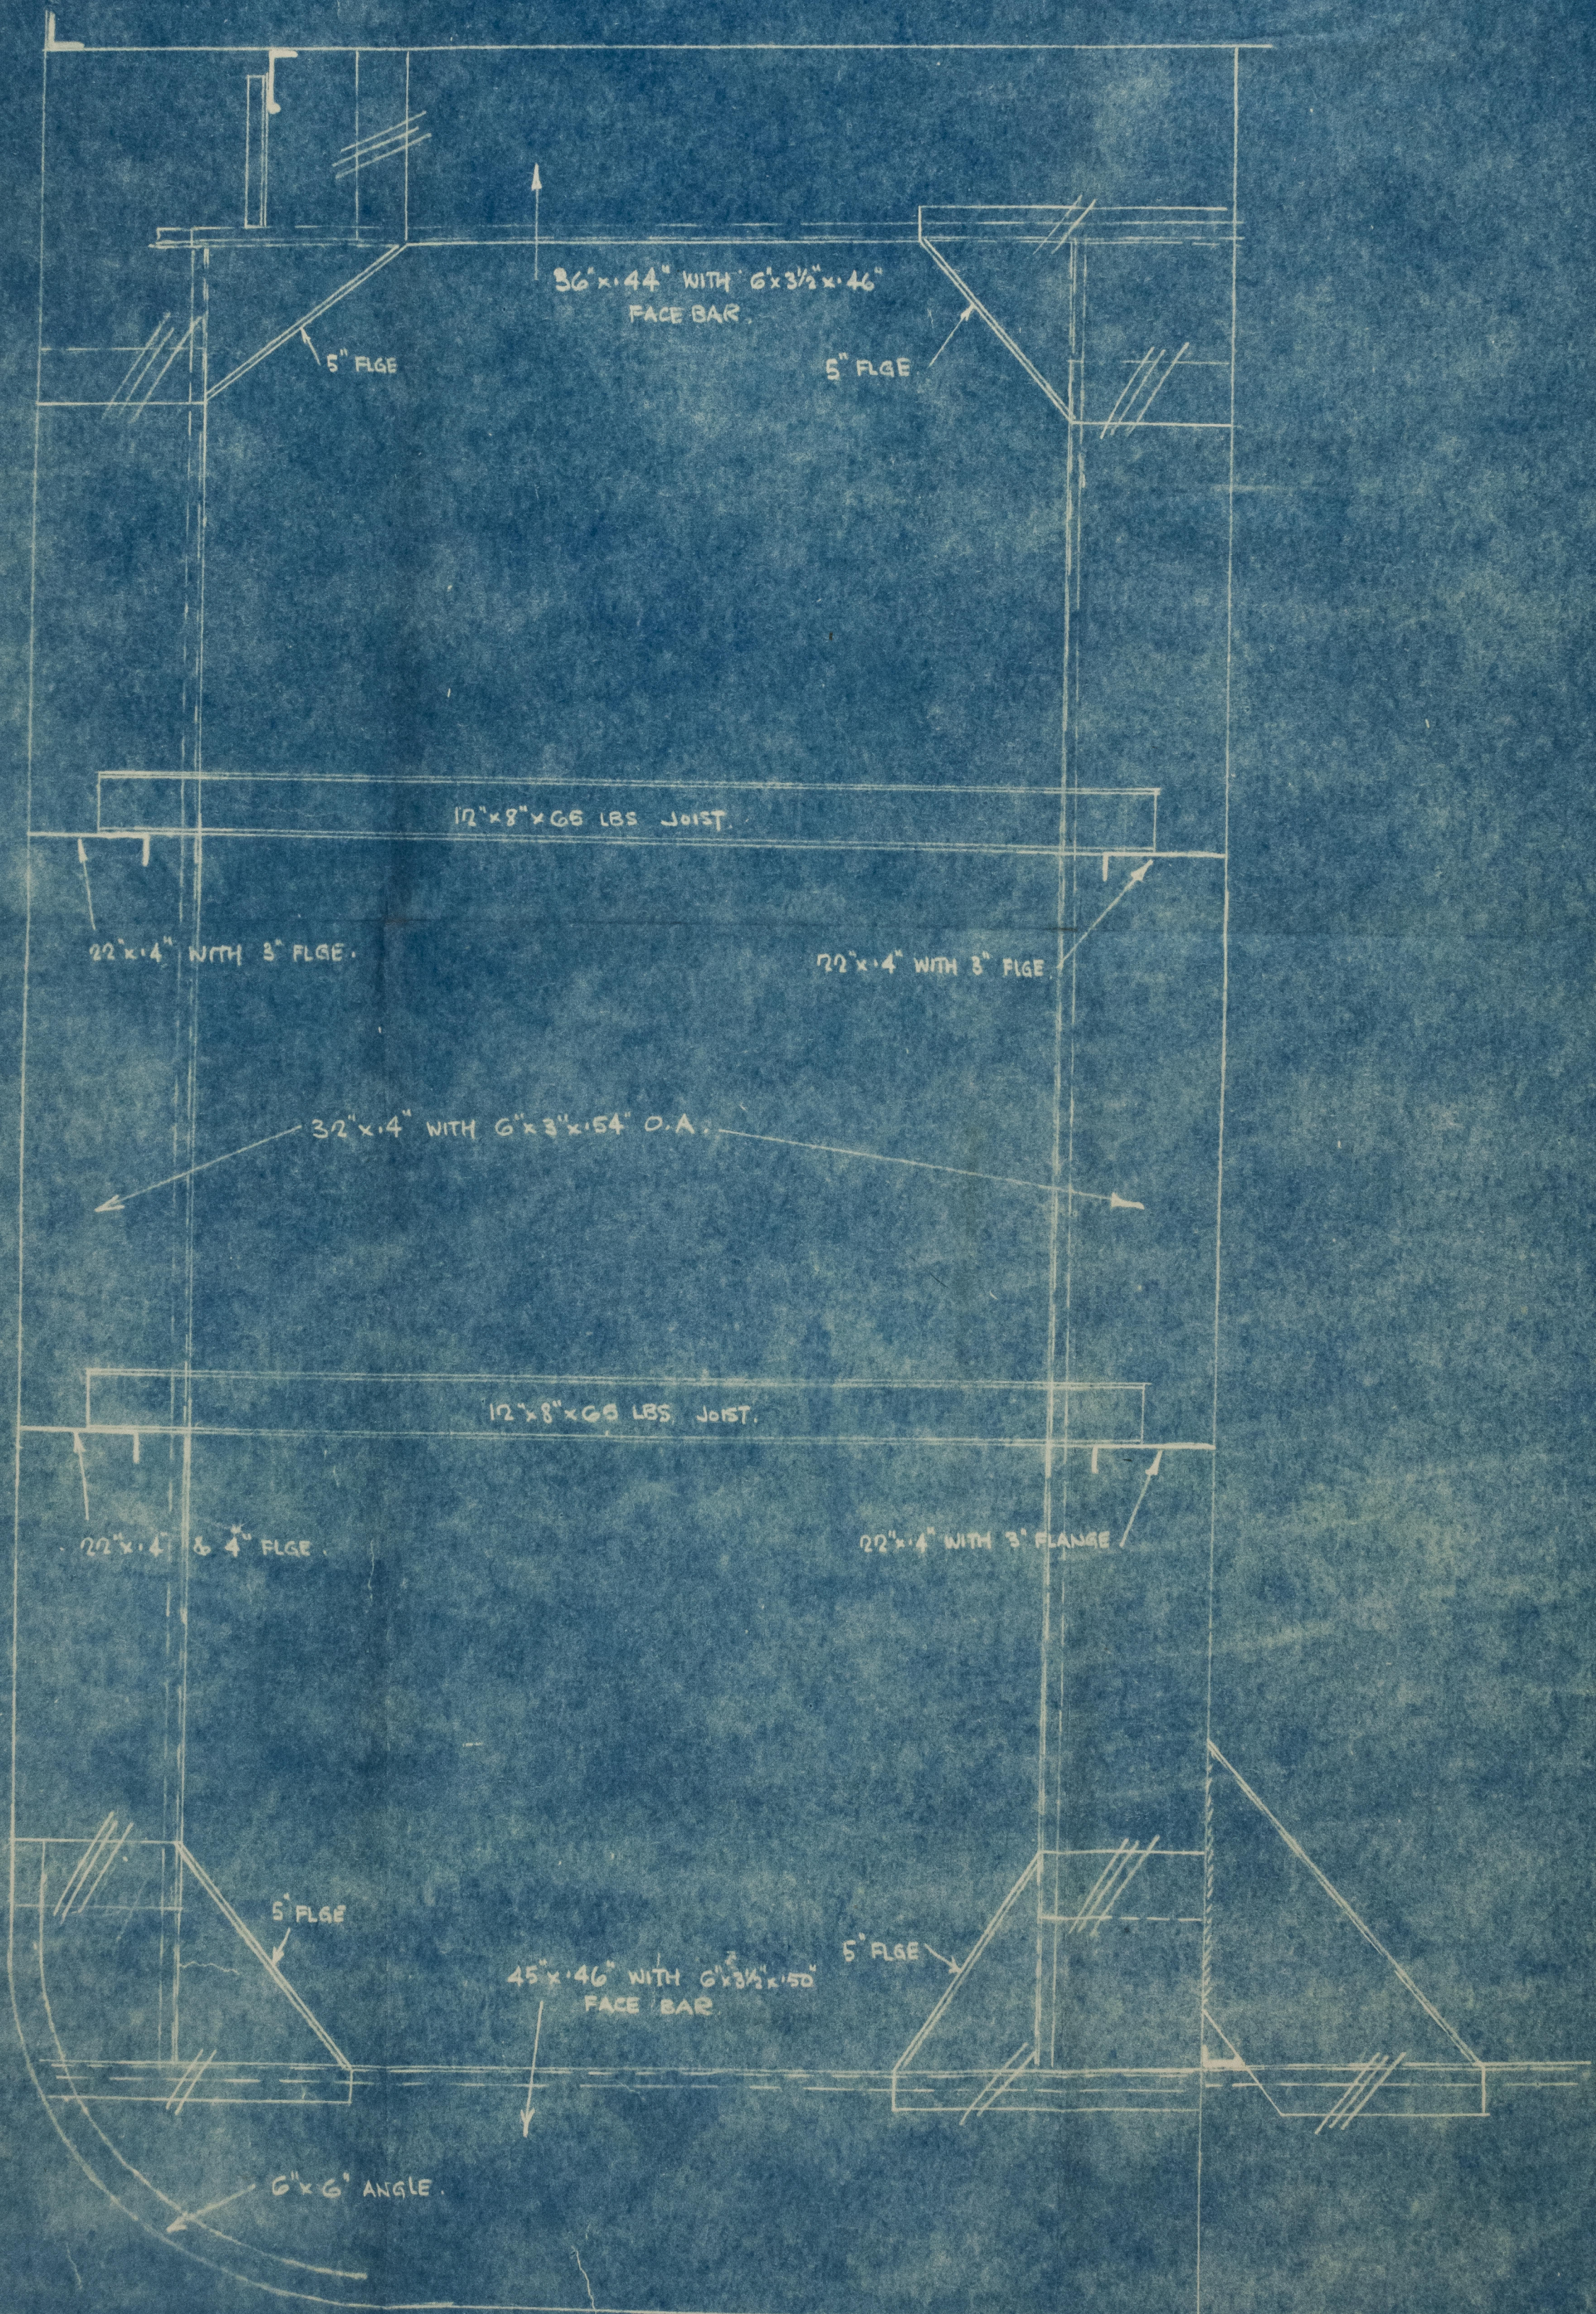

RCMP

009232-009234-0100



B.C.

Alternative Construction in Wing Tank

Gurness & Co.

Trop. Whaler. 525' x 41' x 57'.

17. 2. 44.

SOUTHERN VENTURER

2



© 2020

Lloyd's Register  
Foundation

009232 - 009234 - 0100