

# PROFILE & DECK PLAN



STEEL SCREW TRAWLER

No 493-4

DIM. 140'-0" x 24'-0" EX x 13'-6" MLO

SCALE 1/4" = ONE FOOT.

PLAN NO. 57  
FOR DISCUSS TO  
Messrs Lloyd's Surveyors  
Hall FROM  
COCHRANE & SONS  
SHIPBUILDERS 85, 87  
DATE 2/3/11 RR

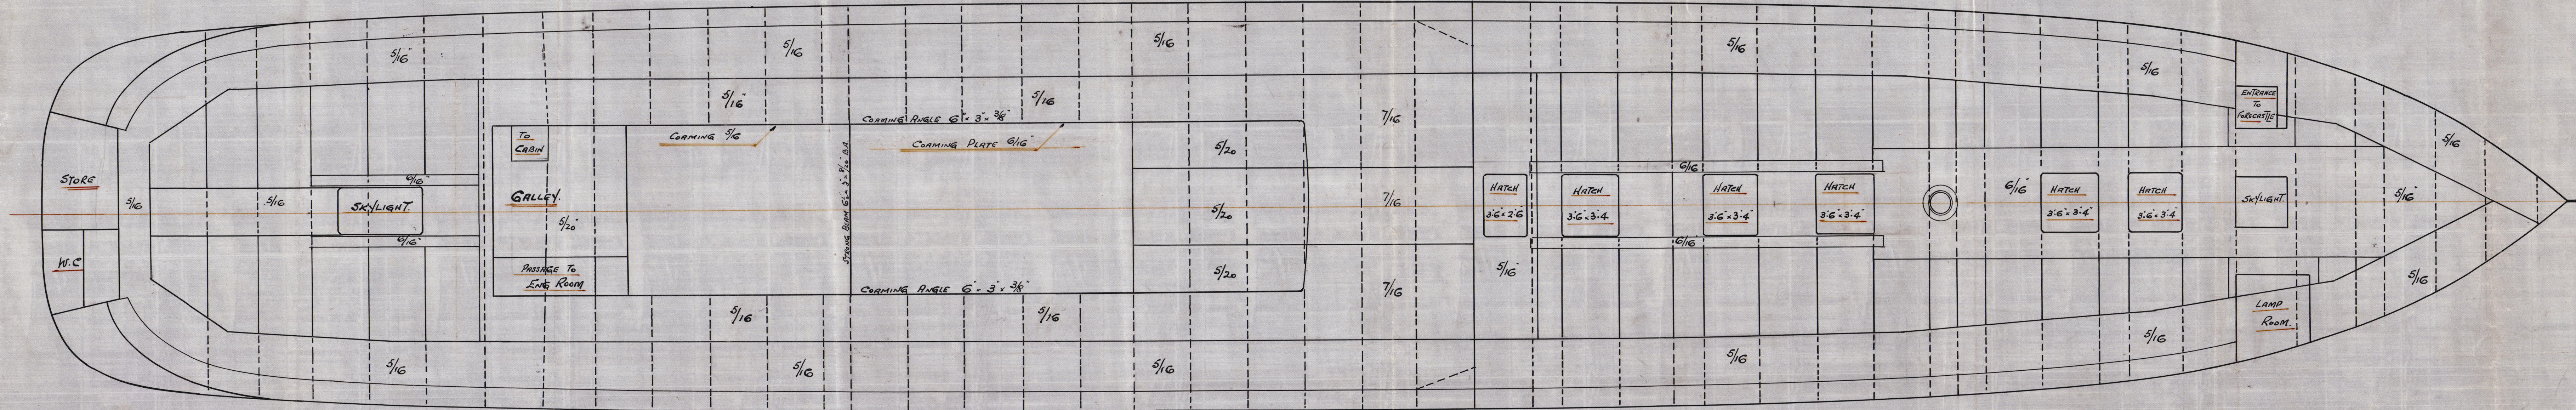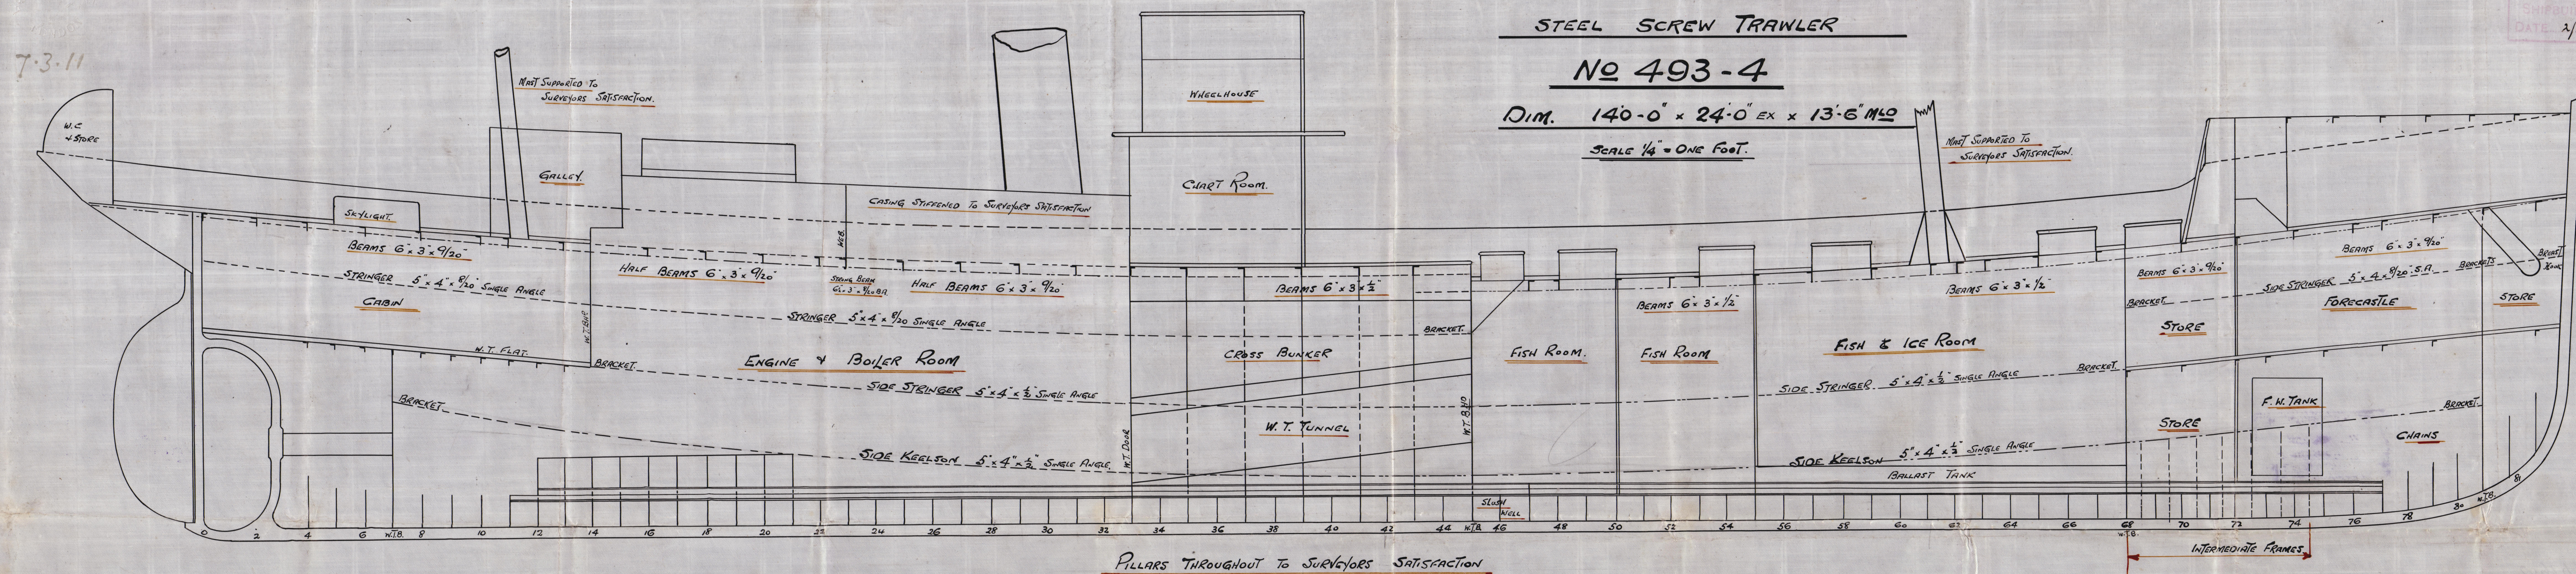

C.B.  
7.3.11.

Wm. D. & Co.  
Glasgow & London



Cochrane & Sons.



N<sup>o</sup>. 493 - 494

Profile & Decks.

$\frac{1}{2}$  Shalcedony Hull Rpt No 24410

24411

• Appanarine . . .

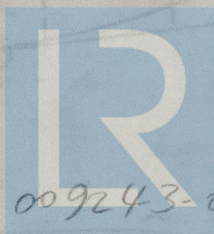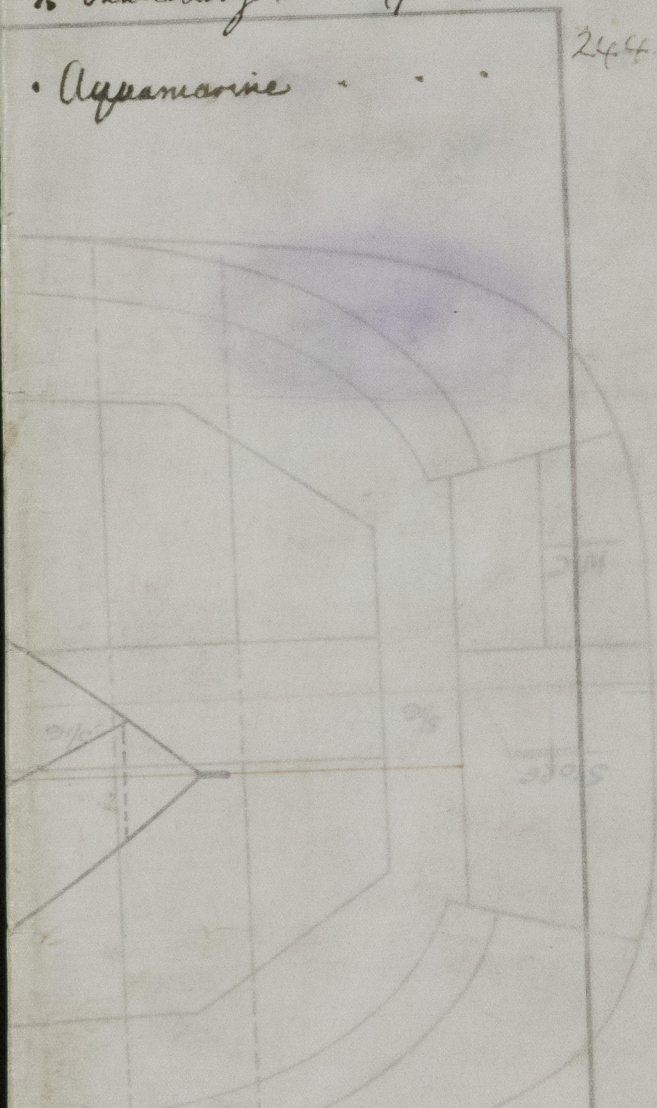


© 2021

Lloyd's Register  
Foundation

009243-009255-0017



LLOYD'S REGISTER  
OF SHIPPING.  
3.0 MAR. 1947  
HULL

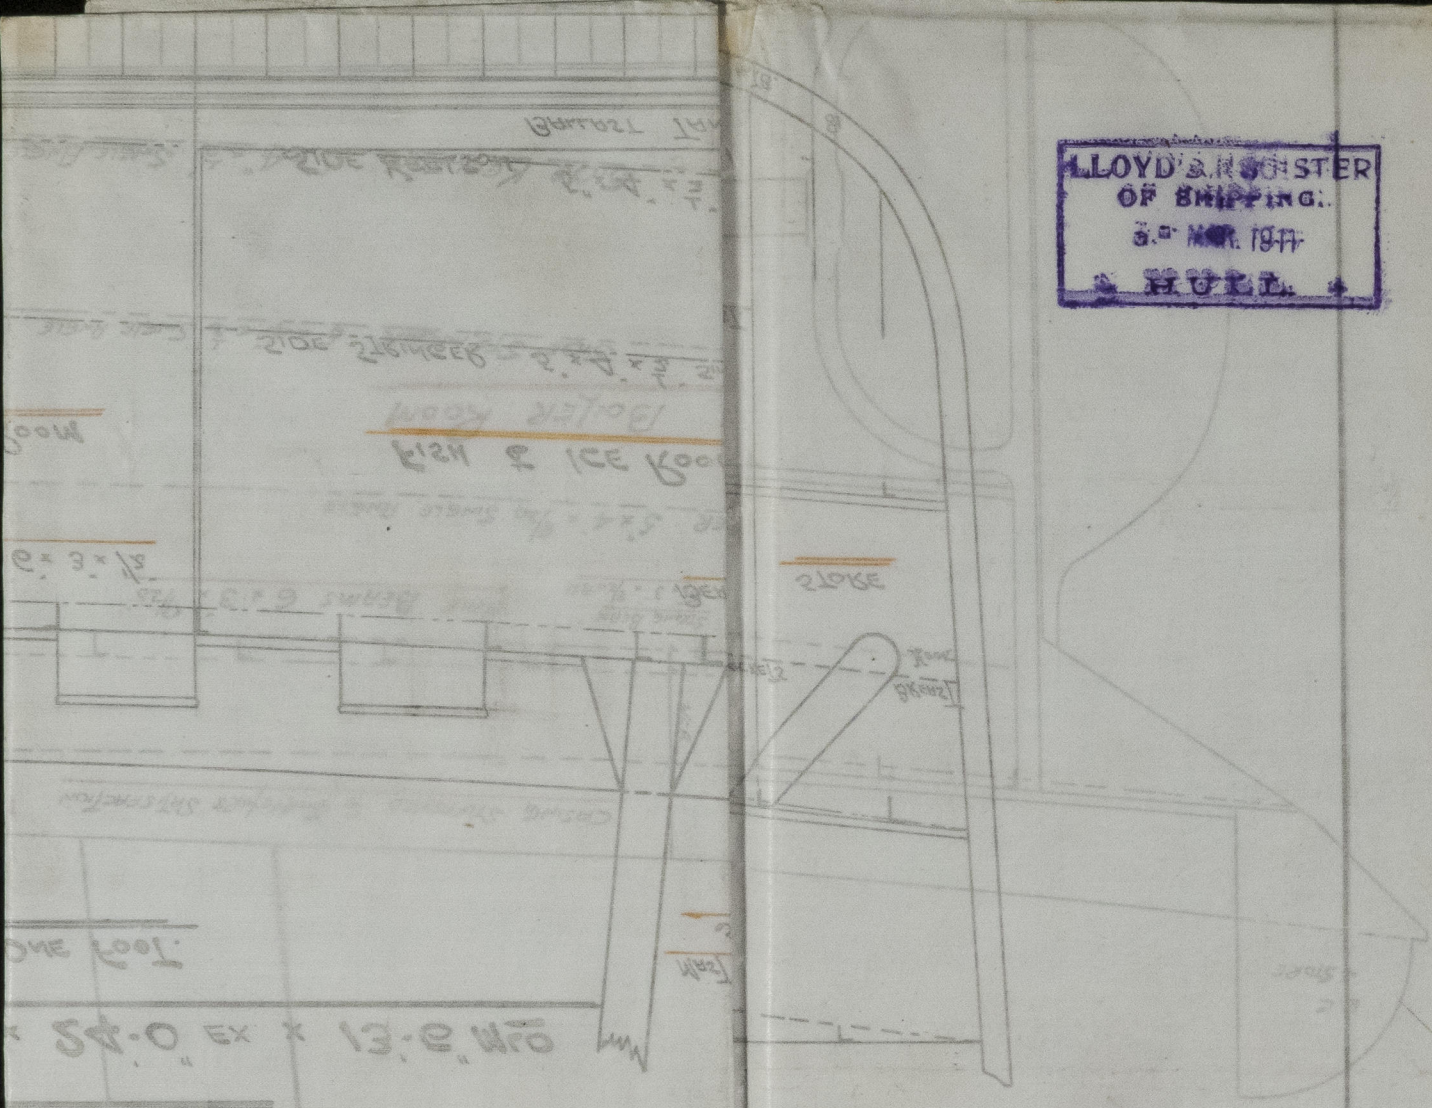

DATE 11/2/47  
LLOYD'S REGISTER  
OF SHIPPING  
HULL  
RECEIVED  
12

DECK PLAIN  
EM TRAMPER  
3-4

009243-009255-0017



© 2021  
Lloyd's Register  
Foundation