

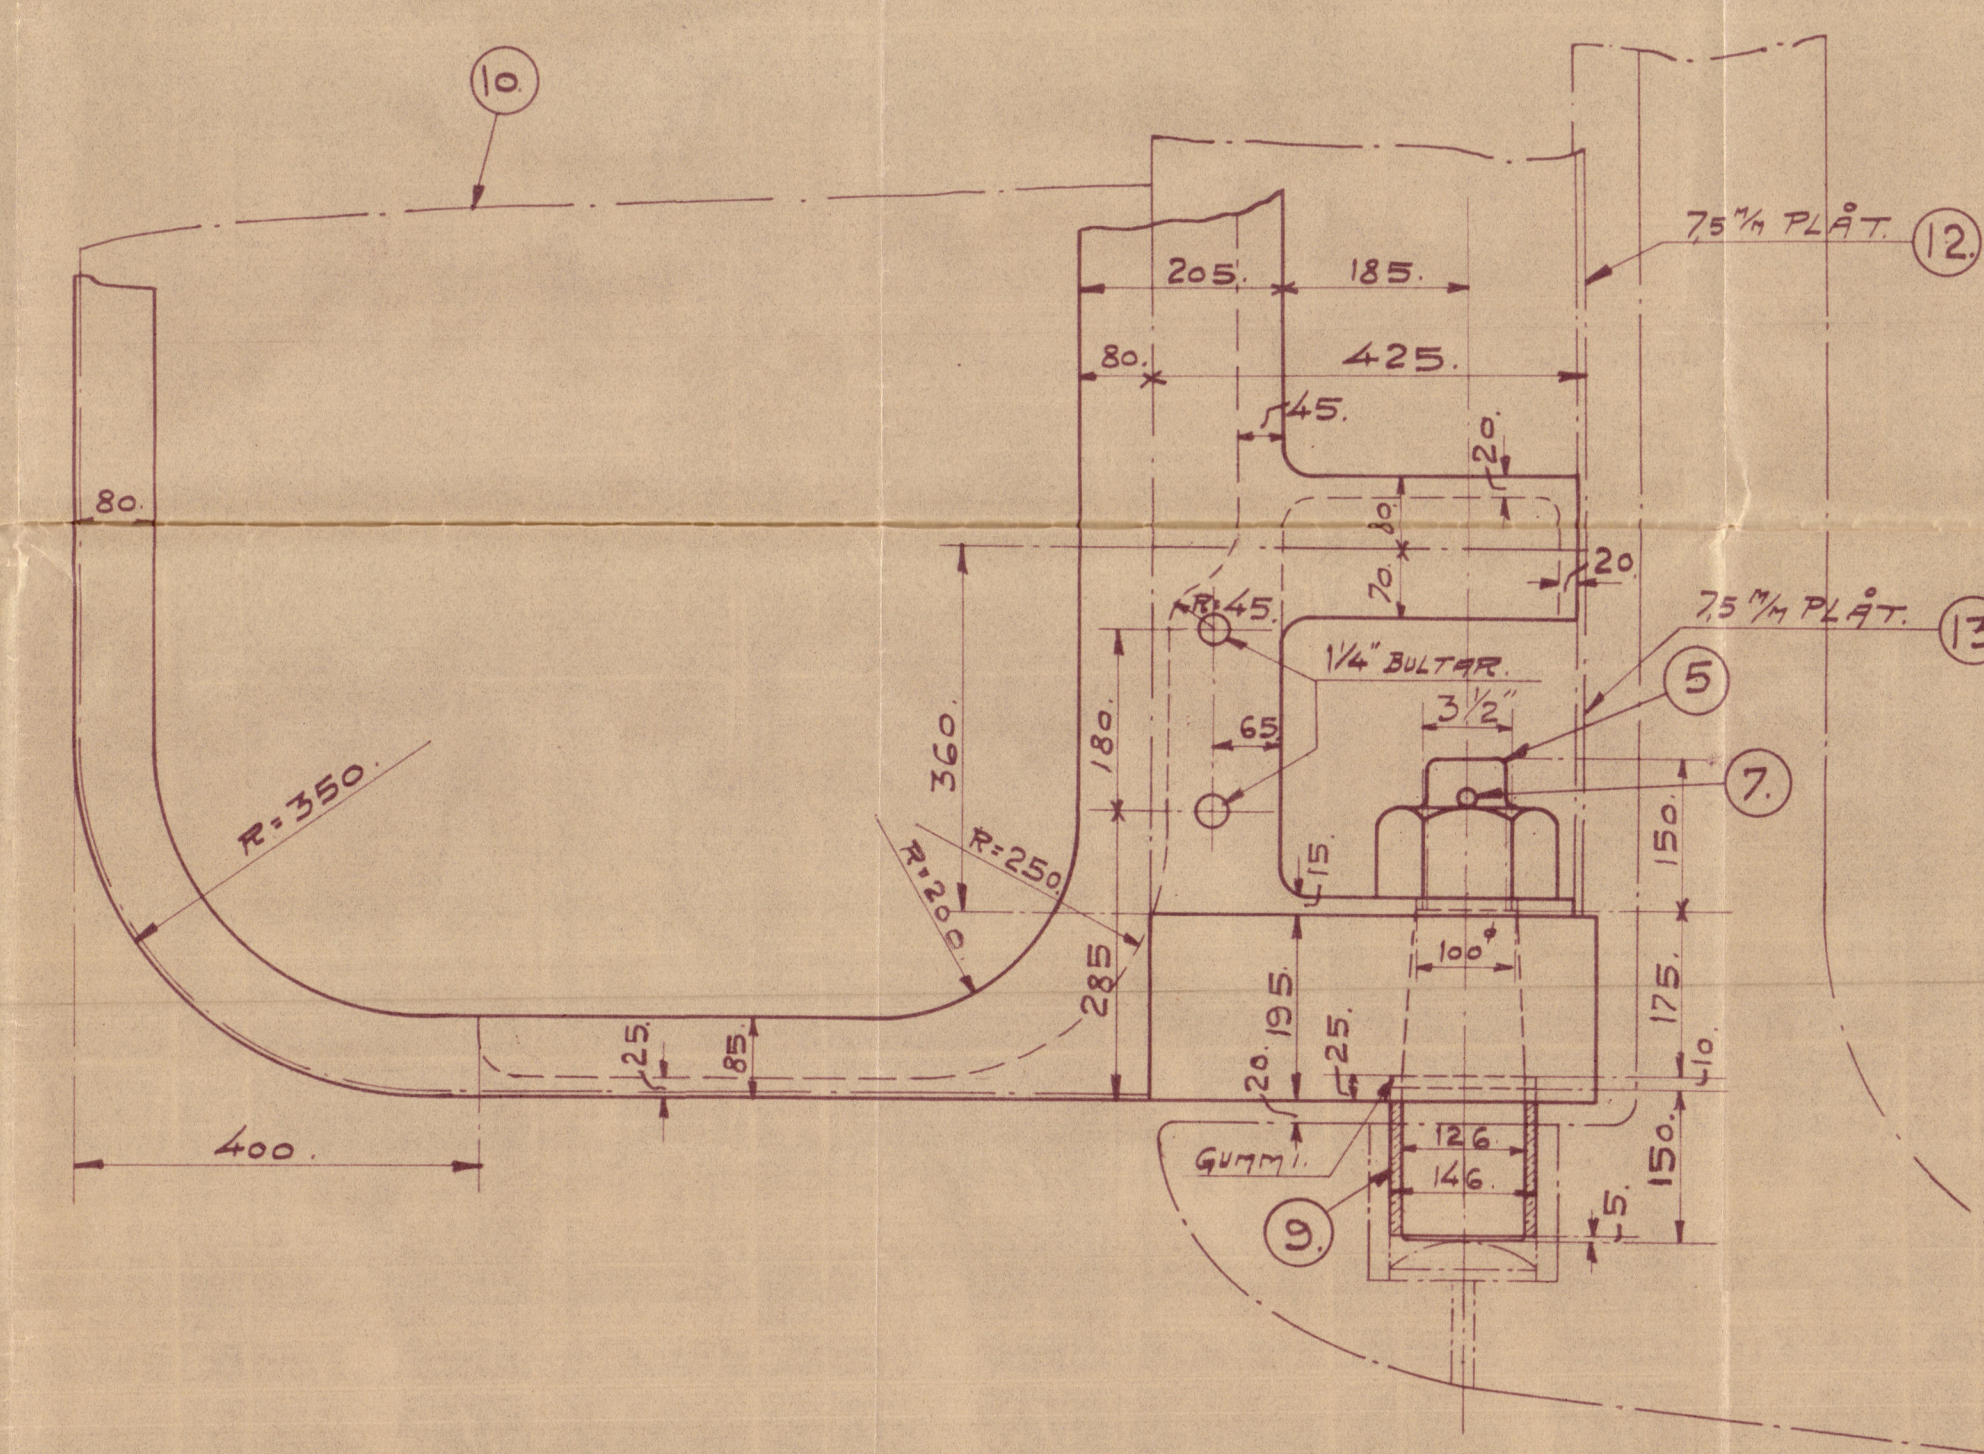
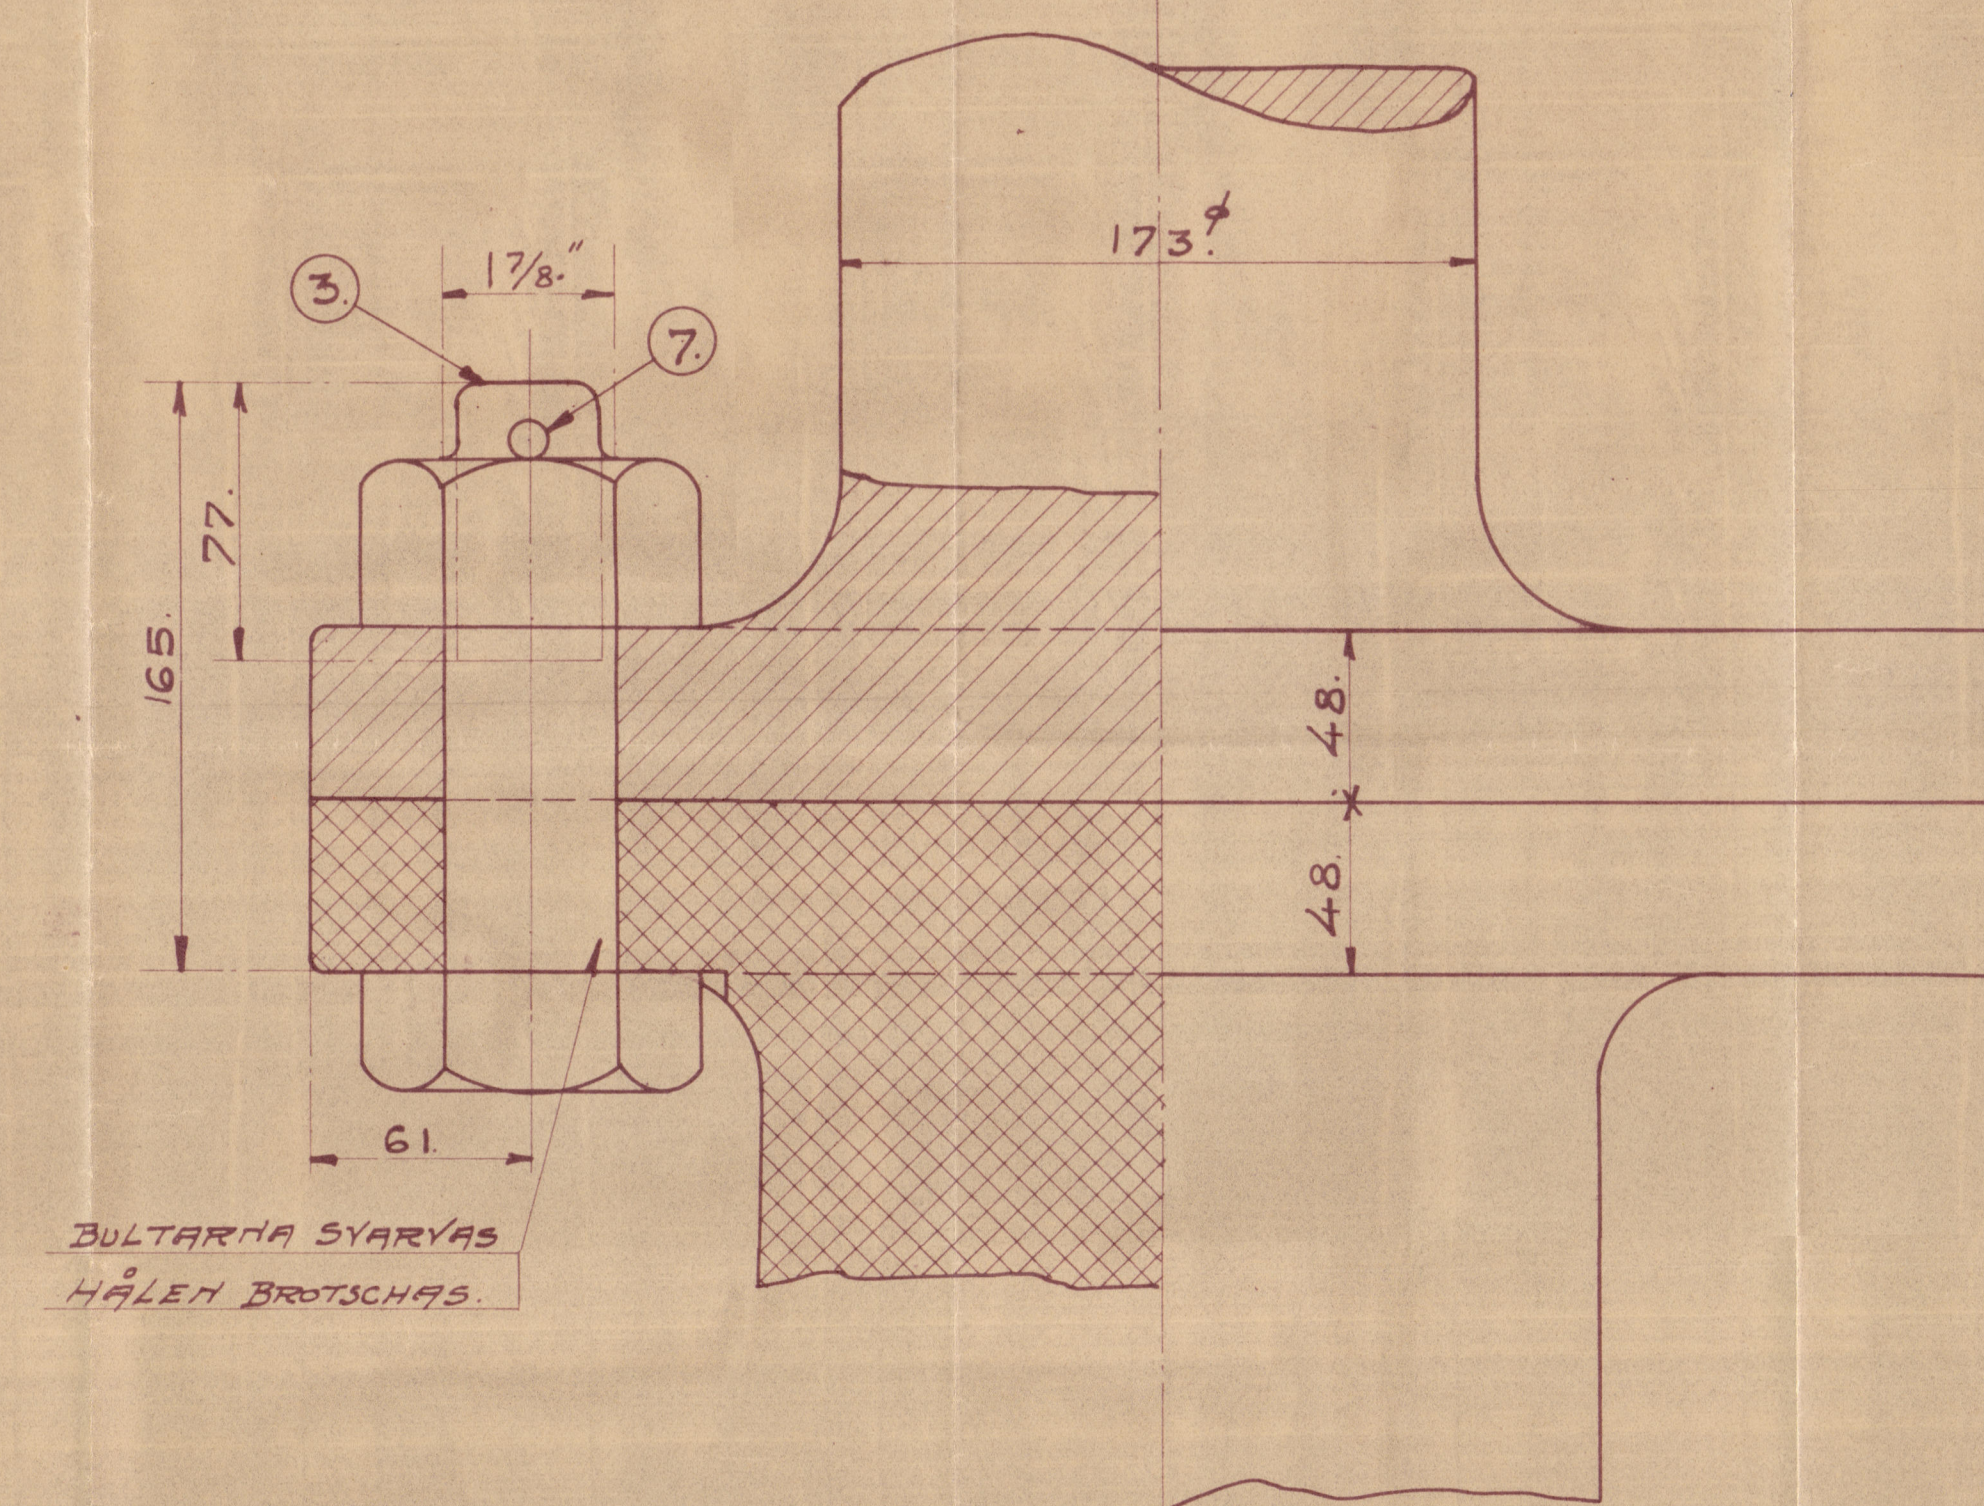
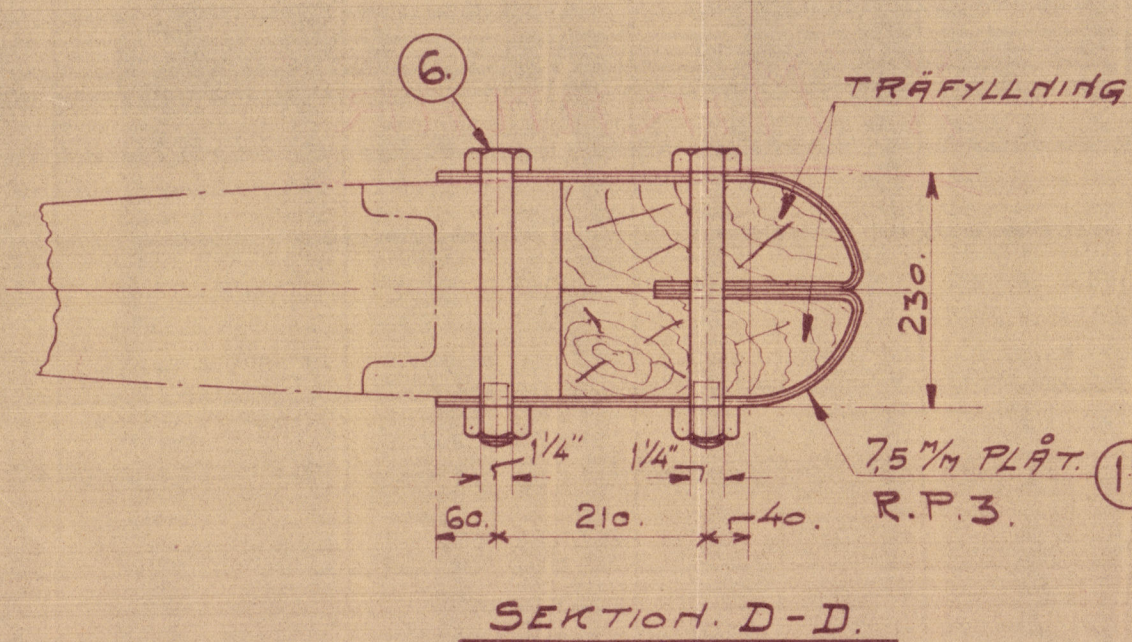
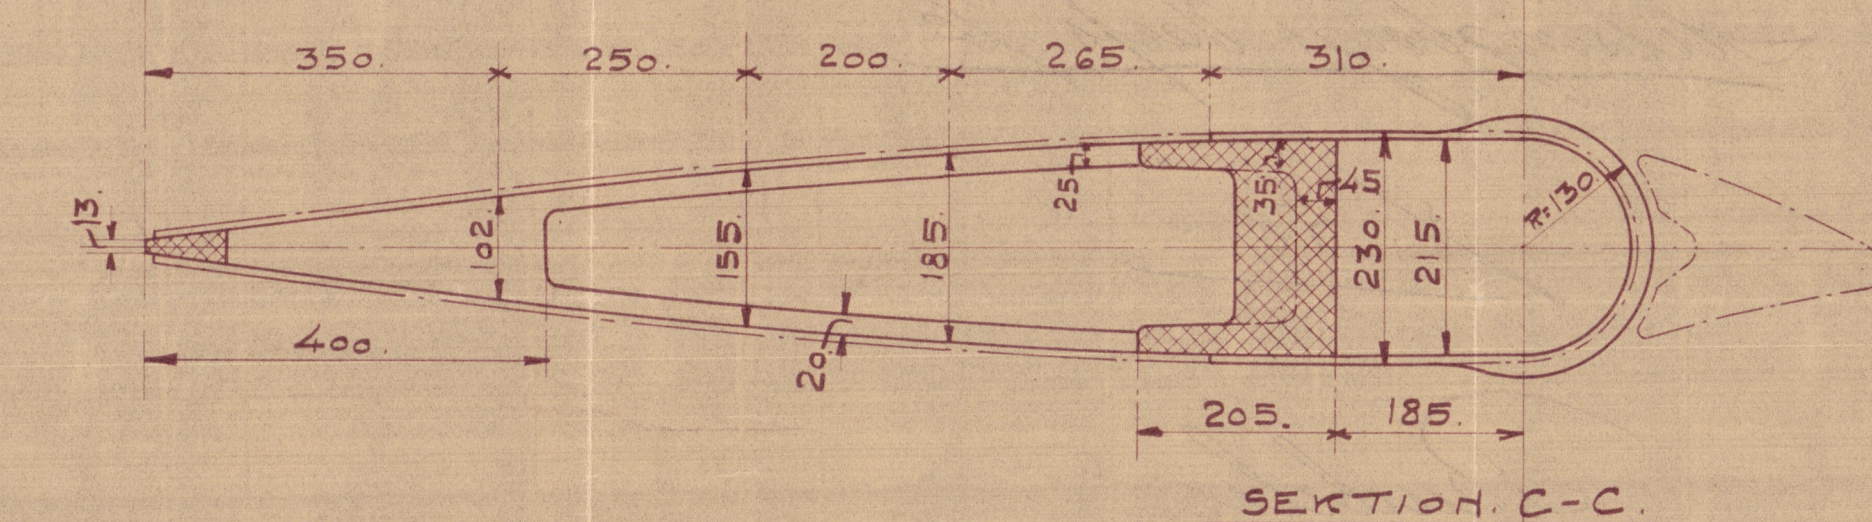
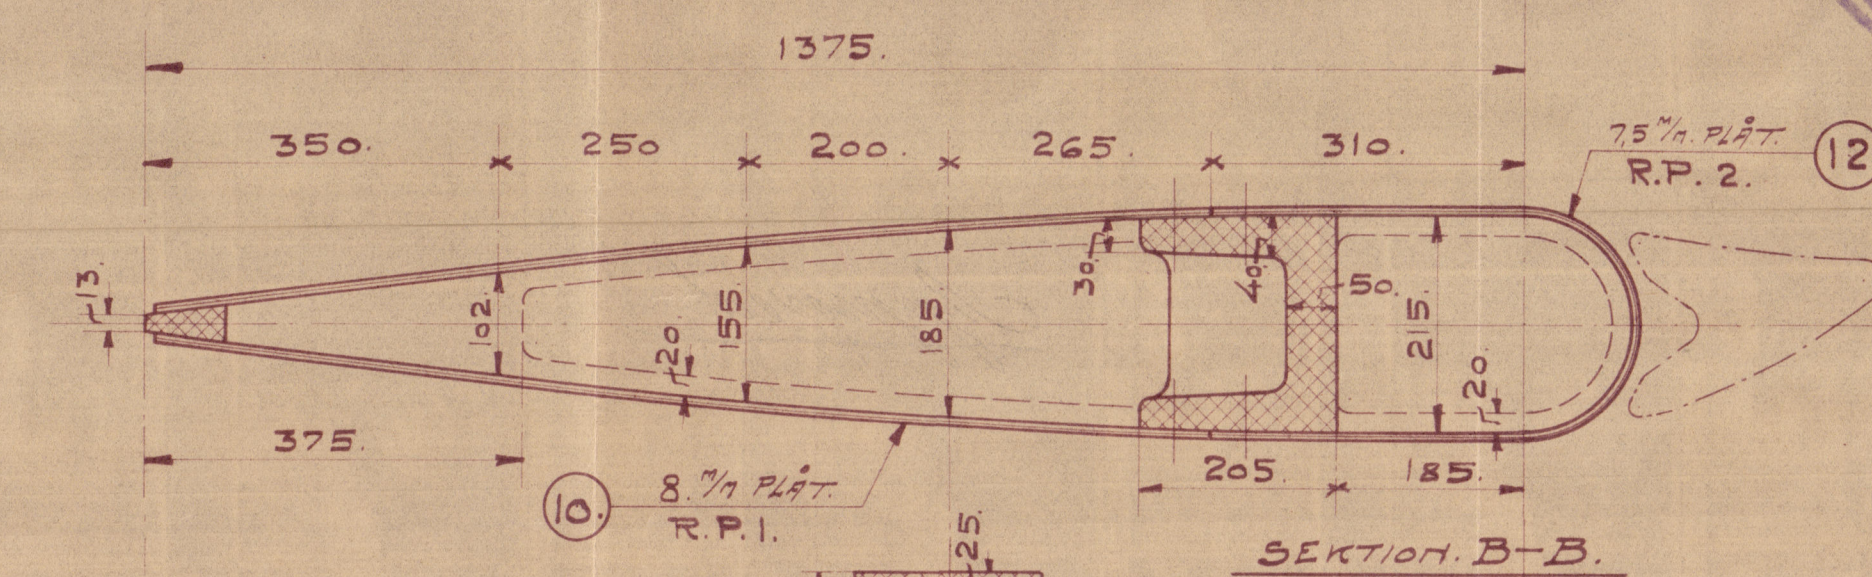
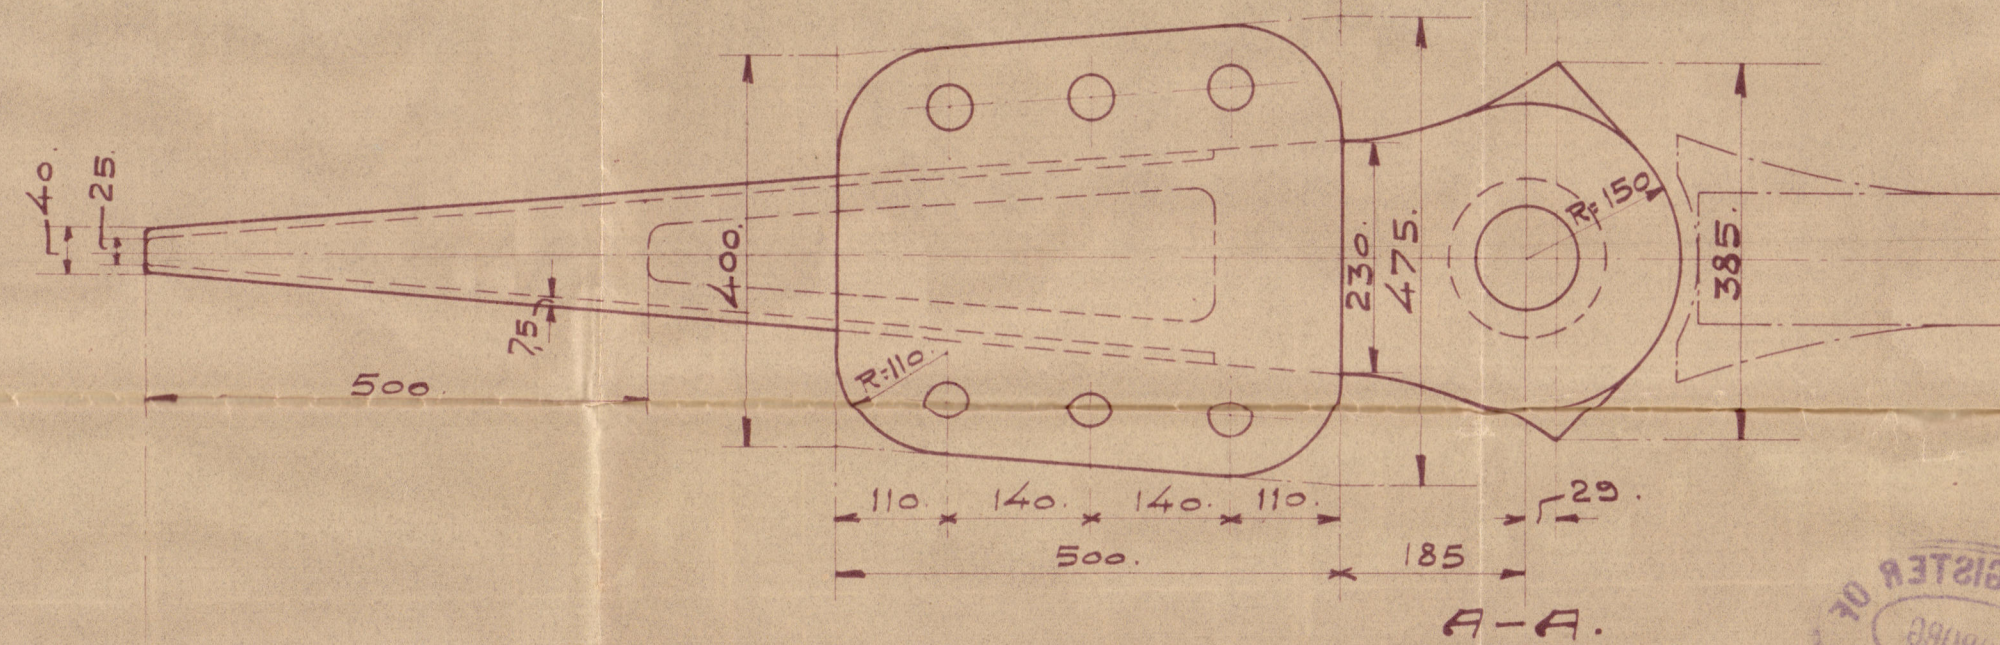


10½ knots.

STRENGTHENED FOR ICE NAVIGATION.

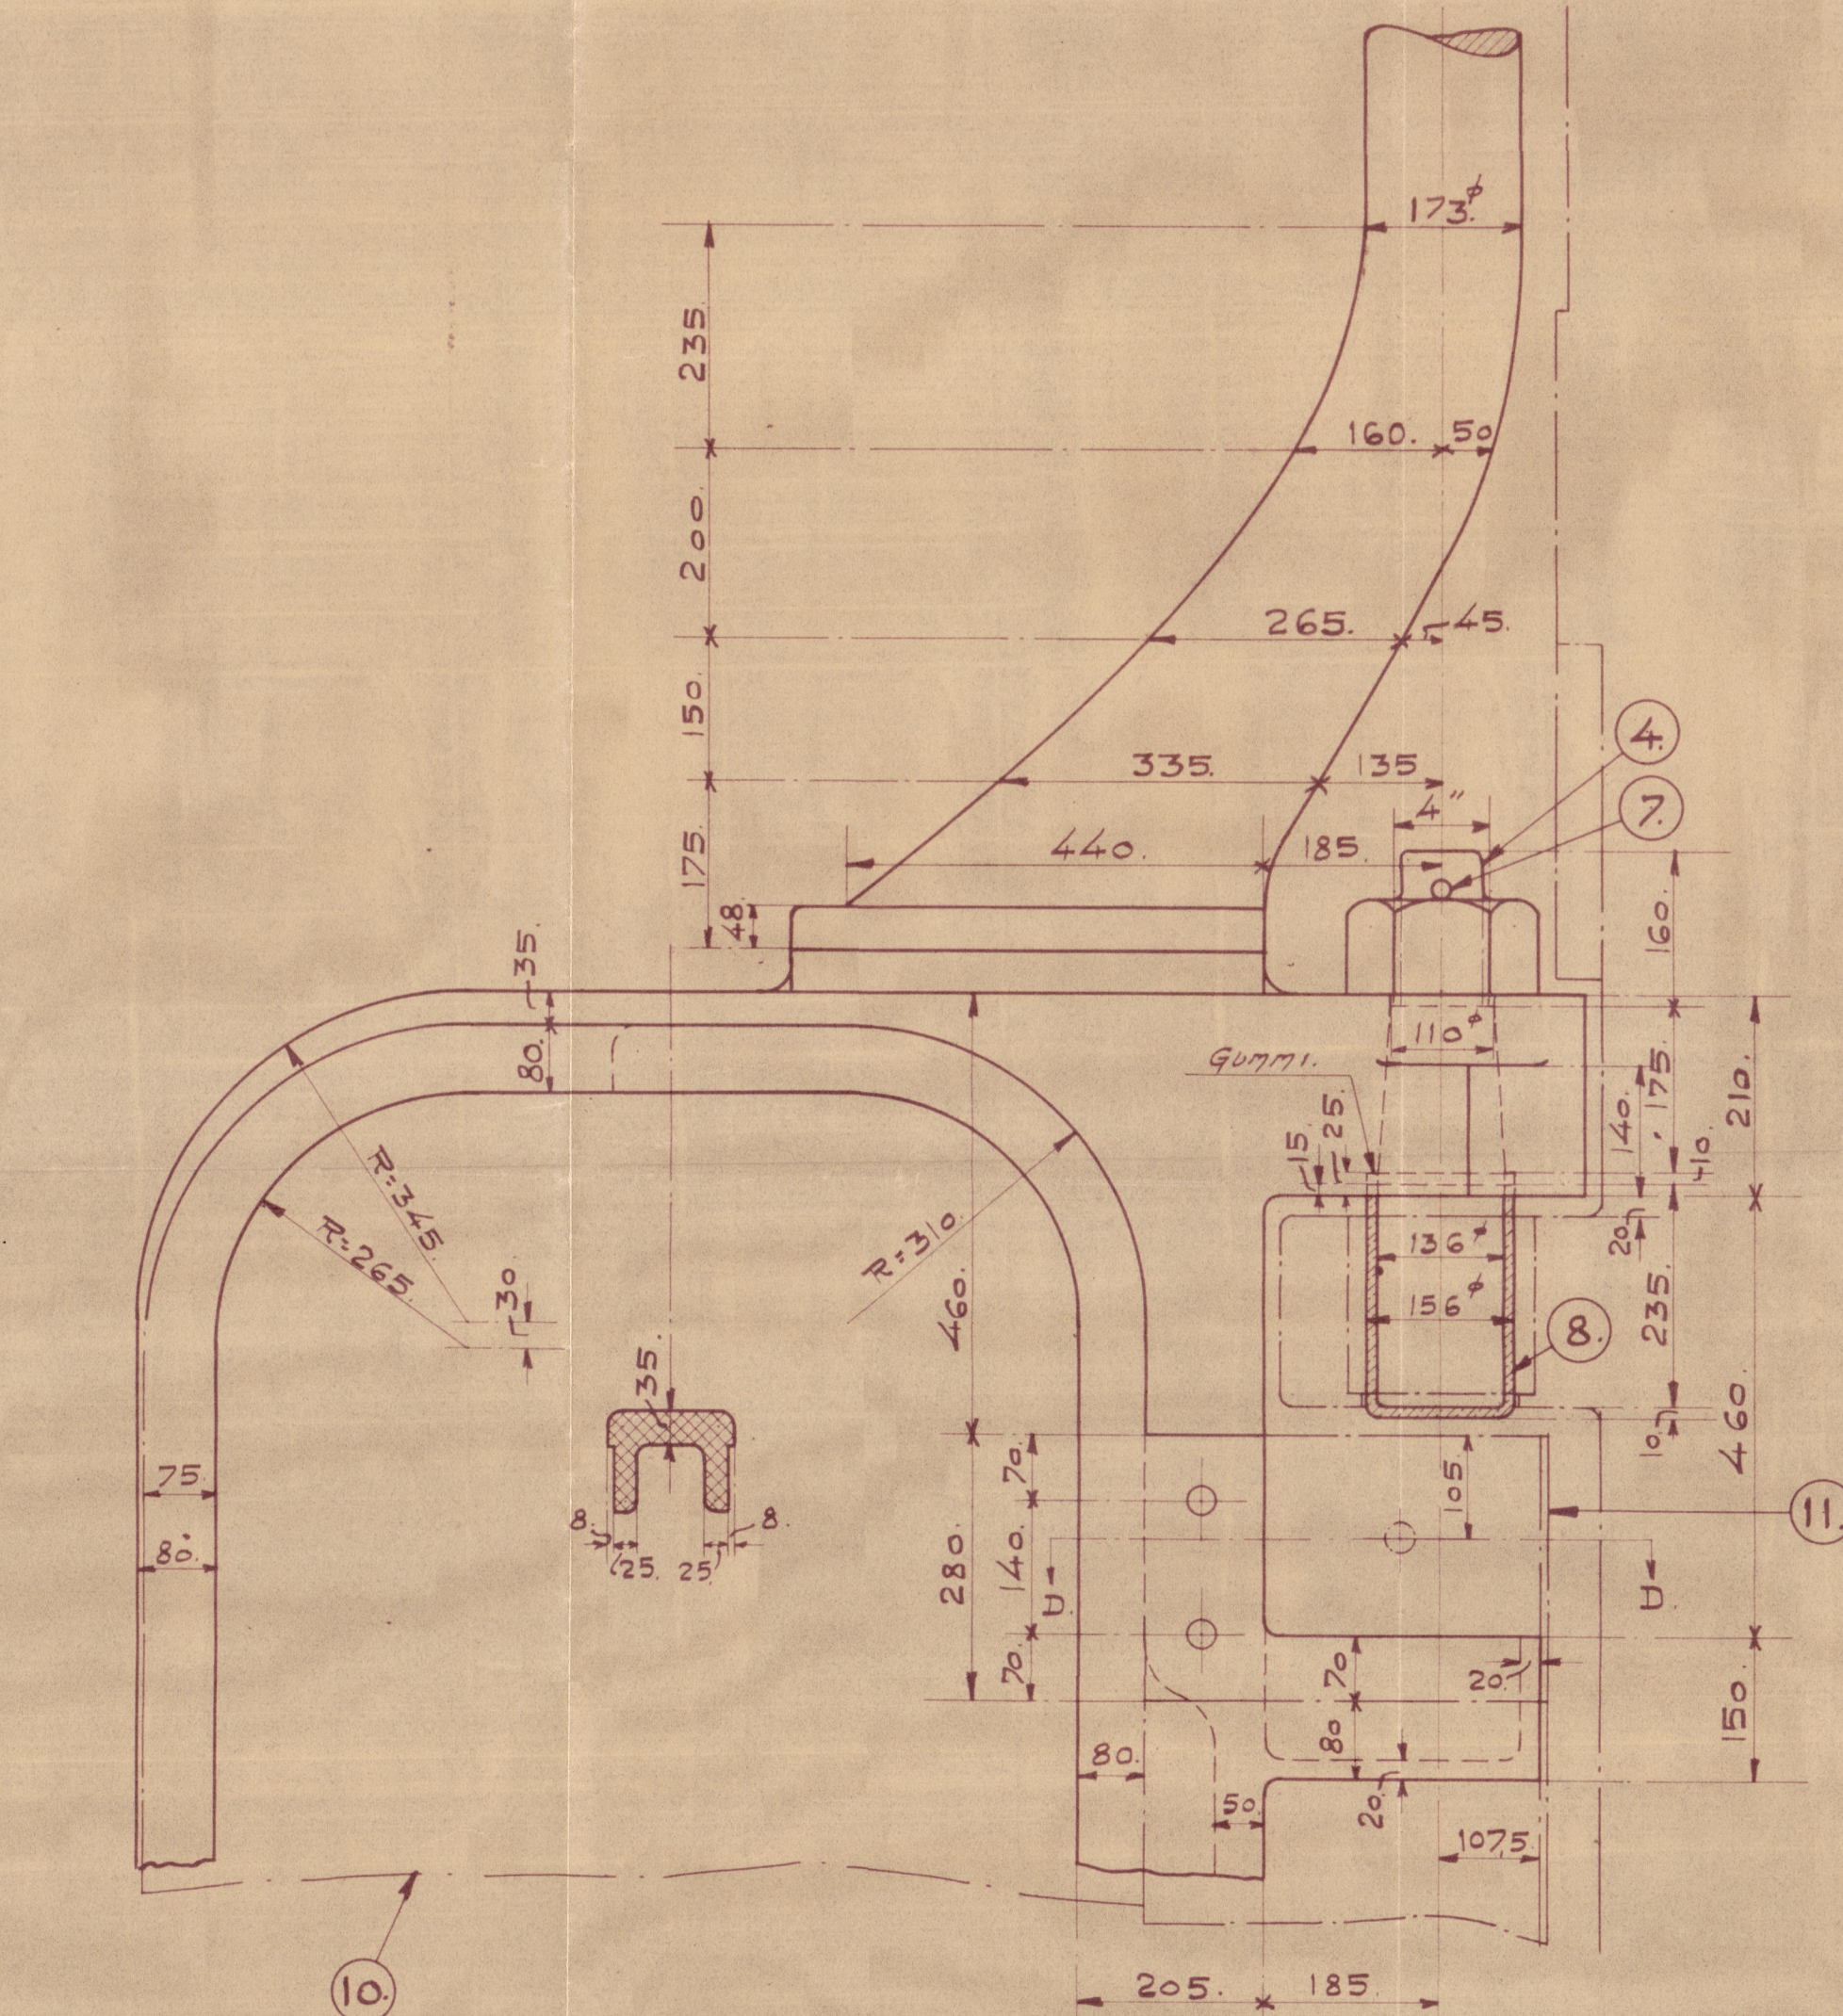

13.	NEDRE SKYDDSLÅT.	5 M. STÅLPLÅT.	1.
12.	SKYDDSLÅT.	"	1.
11.	ÖFRE SKYDDSLÅT.	"	2.
10.	SIDSLÅTAR.	5 M. STÅLPLÅT.	2.
9.	FÖDER.	METALL.	1.
8.	FÖDER.	METALL.	1.
7.	SÄKSPINNE.	MARTIN.	8.
6.	BULT.	"	5.
5.	TAPP.	"	1.
4.	TAPP.	"	1.
3.	BULT.	"	6.
2.	HJÄRTSTÖCK.	MARTIN.	100 1.
1.	RÖDER.	STÅLGÖT.	1500 1.

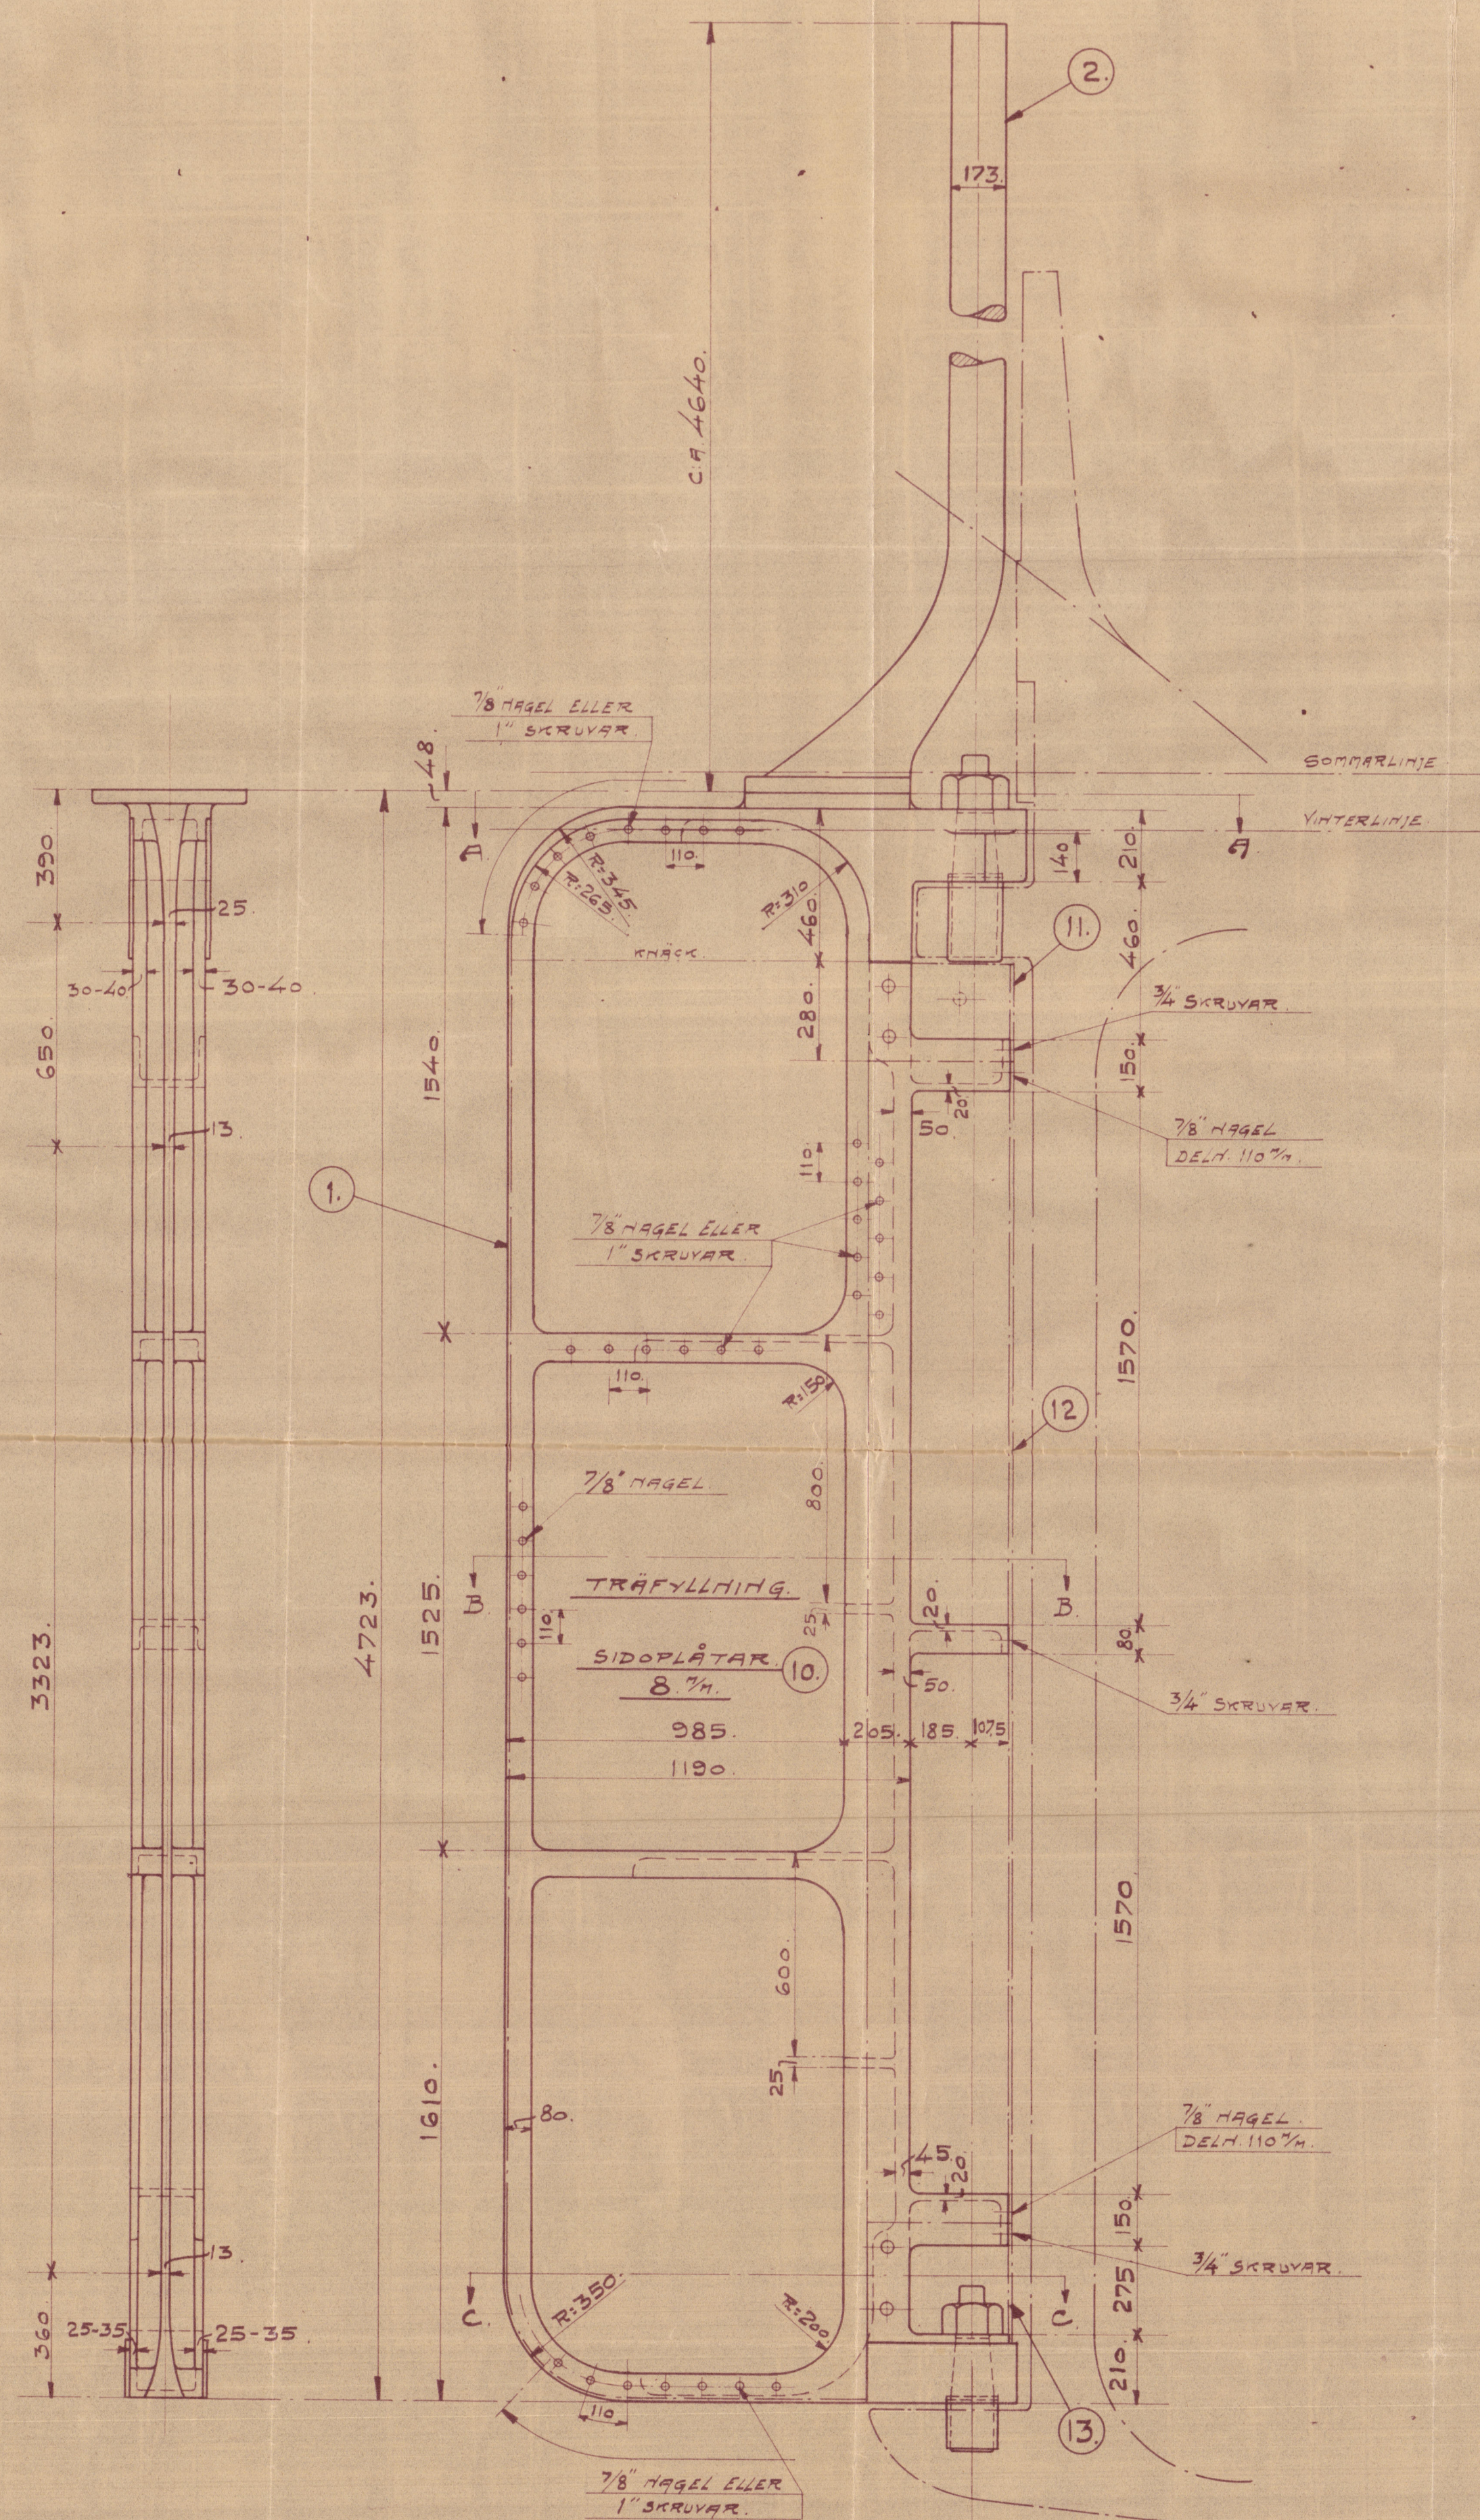

RODER.

$\frac{s}{s} \# 58$



© 2020
11:15, 11:25, 11:2, 12:12:33.
Lloyd's Register
56-6B.

009267-009777-0327



⁹
Approved

Helsingborgs Varfs A/B.

S 58

Rudder

S "MIRAMAR."



© 2020

Lloyd's Register
Foundation

009267-009277-0322