


NO. 54.
S.S. "SHIMA MARU".
PROFILE, DECK & INNER BOTTOM PLANS.
SCALE $\frac{1}{8}$ " TO ONE FOOT.

		WIDE SPACED		PILLARS	
FRAME NUMBER	W	H	SECT. 100	LENGTH OF PILLOW	PLATE AREA $\frac{1}{2}$
21	22.50	15.5	15.5	21.5	$15 \times 5 = \frac{1}{2}$
36	22.50	15.5	15.52	21.53	"
44	17.63	5.05	15.39.0	20.77	"
55	21.53	7.27	21.14	21.00	"
95	25.65	5	16.52	21.25	"
105	"	"	16.52	22.00	"
120	19.60	12.5	16.45	23.00	$5 \times 5 = \frac{1}{2}$

DIMENSIONS AT HEADS OF WIDE SPACED COLLARS

FROM	TO	W	H	SECT.	LENGTH	DOUBLE OF CHANNEL	WIRE PLATE	ANGLE OF DECK	DEPTH OF GIRDERS	WEEK PLATE	WIRE PLATE REINFORCED CONCRETE
FROM 1-11	11	15	14	3 1/2" x 3 1/2"	11'						
10 - 21	21.5	15.5	15.5	3 1/2" x 3 1/2"	10'				8"		WIRE COLLAR
21 - 34	34	15.5	15.5	4 1/2" x 3 1/2"	13'		5/8" x 3/4" x 1/2"	3 1/2" x 3/4"	14"	5/8" x 3/4"	WIRE COLLAR
34 - 44	44	15.5	15.5	3 1/2" x 3 1/2"	10'				8"		WIRE COLLAR
44 - 55	55	17.5	17	3 1/2" x 3 1/2"	11'	6 1/2" x 3 1/2" x 1/2"	3/4"	5/8" x 3/4"	14"		WIRE COLLAR
55 - 83	83.5	18.5	18	4 1/2" x 3 1/2"	28'	8 1/2" x 3 1/2" x 1/2"	3/4"	3 1/2" x 3/4"	14"	5/8" x 3/4"	WIRE COLLAR
83 - 95	95	18.5	18	3 1/2" x 3 1/2"	12'				8"		WIRE COLLAR
95 - 105	105	18.5	18	4 1/2" x 3 1/2"	10'	8 1/2" x 3 1/2" x 1/2"	3/4"	3 1/2" x 3/4"	14"	5/8" x 3/4"	WIRE COLLAR
105 - 120	120	18.5	18	3 1/2" x 3 1/2"	15'				8"		WIRE COLLAR
120 - 127	127	18.5	18.5	8 1/2" x 3 1/2"	7'	8 1/2" x 3 1/2" x 1/2"	3/4"	3 1/2" x 3/4"	14"		

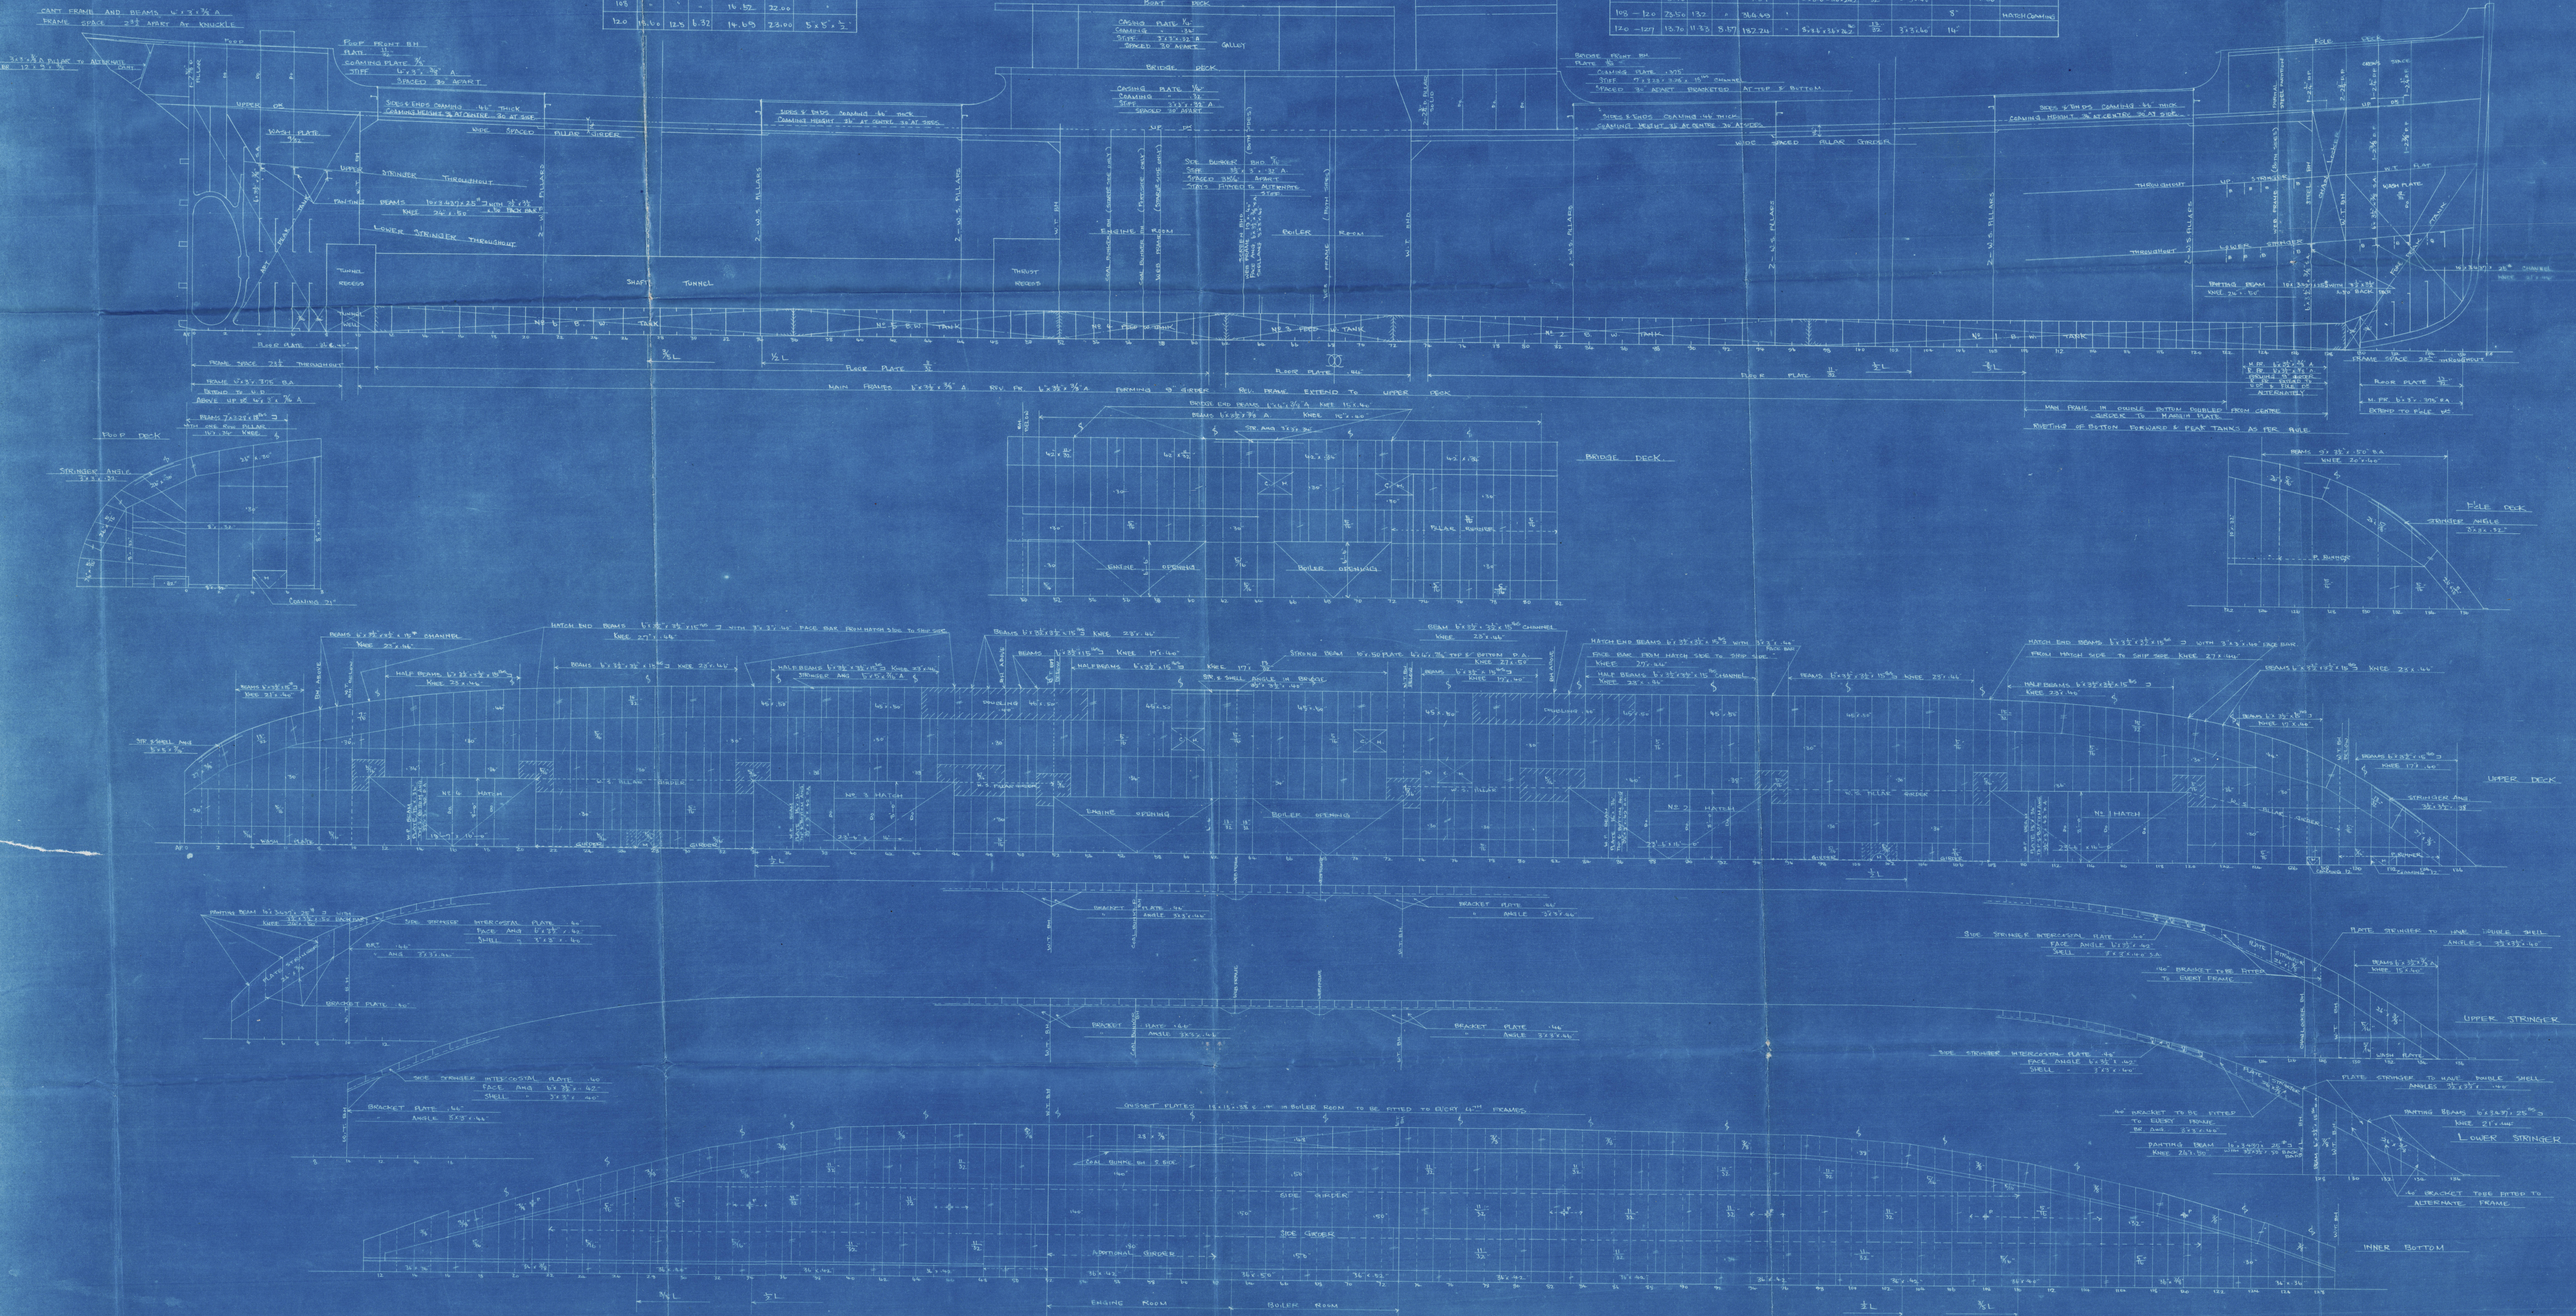

T. S.S. Form No. 37.

TOBA YARD No. 54


Ship's Name: SHIMA MARU

CONSTRUCTION PROFILE DECK & INNER

BOTTOM PLAN.

Rept. of vessel as built
No. _____

TEIKOKU STEAMSHIP CO., LTD., KOBE, JAPAN.

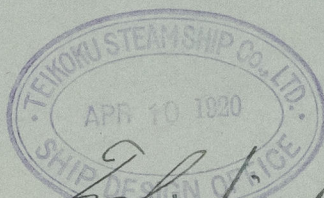

© 2021

Lloyd's Register
Foundation

009287-009300-0108