


NO. 31.
S.S. CARGO STEAMERS
CONSTRUCTION PLAN.
SCALE 3/8" TO 1 FT.

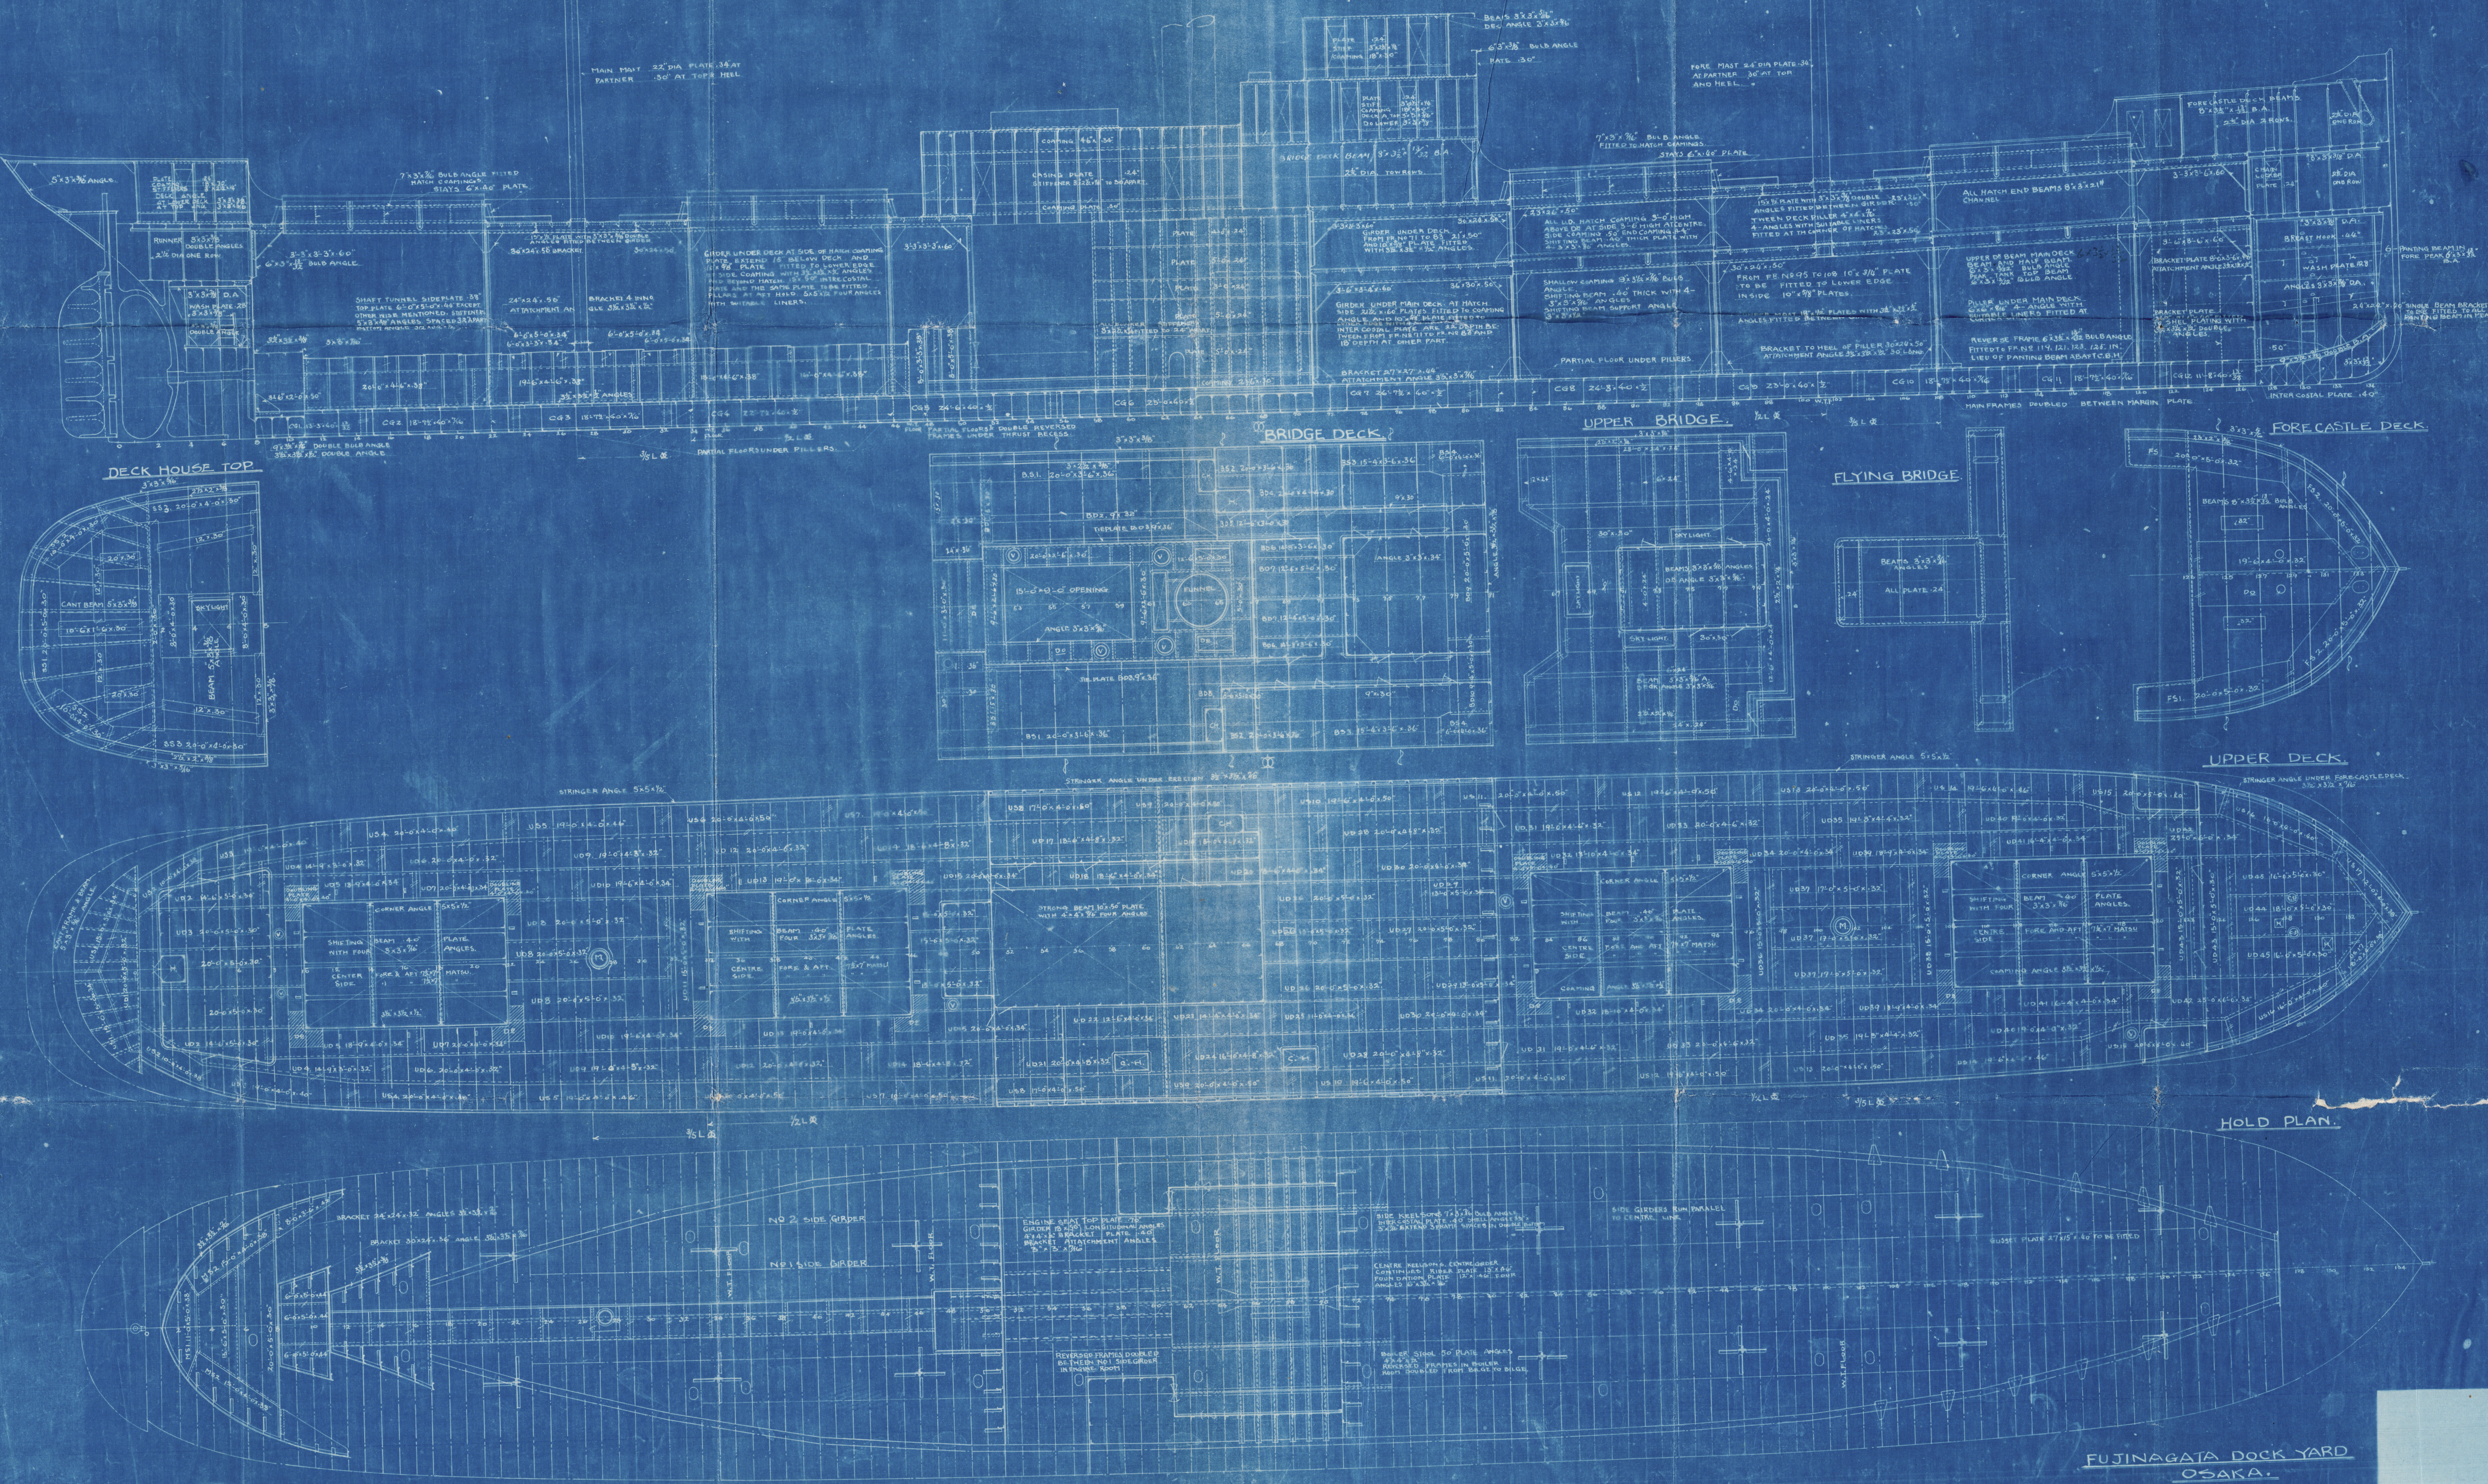

FUJINAGATA DOCK YARD
OSAKA.

S. S. "Shinto Maru"

Fujinagata Over No. 31

Profile & deck

Kobe Rpt No. 2729

009321-009330-0204



© 2021

Lloyd's Register
Foundation