


YARD NOS 162/3
GENERAL ARRANGEMENT

dims 160'-0" B.P., 25'-0" mld x 8'-6" mld

scale $\frac{1}{8}" = 1 \text{ foot}$

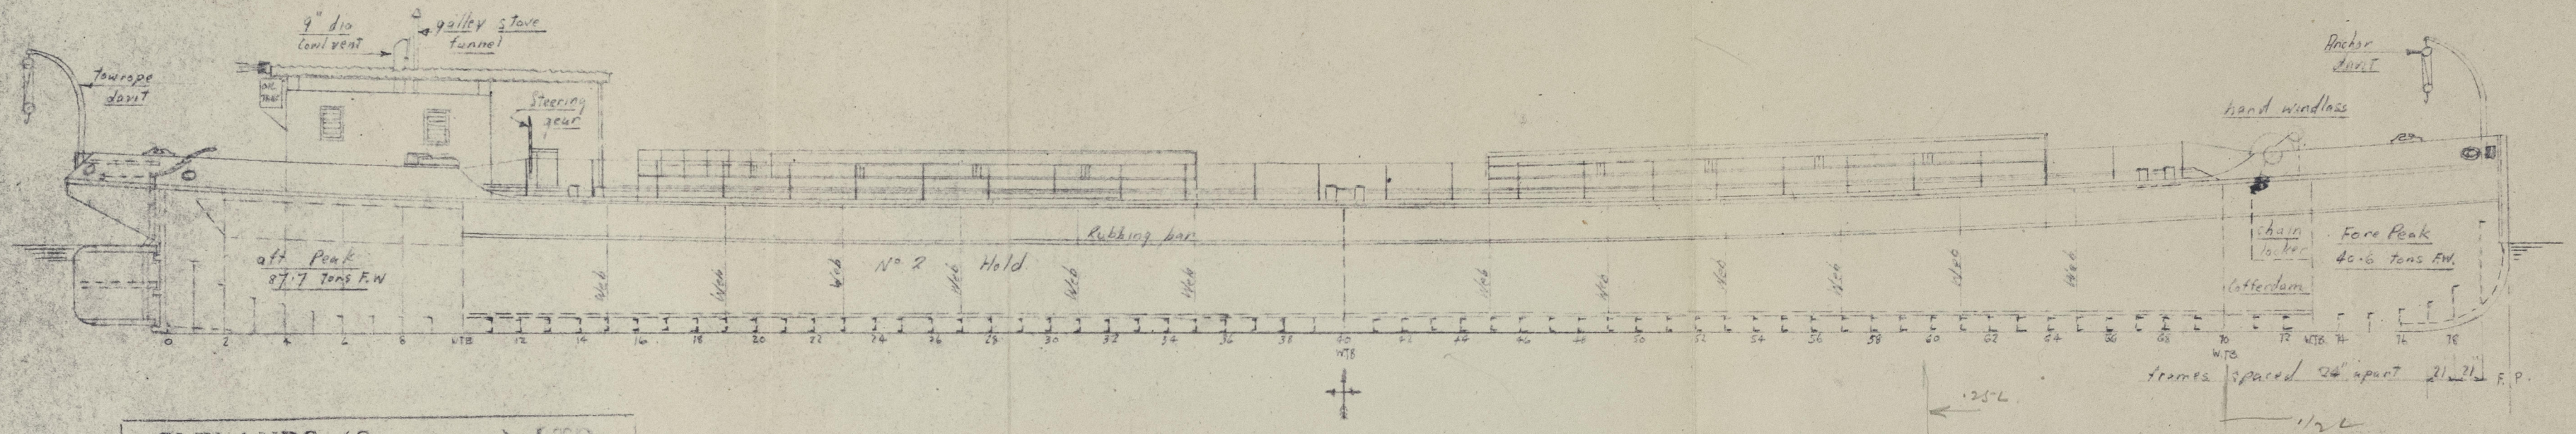

CLELANDS (Successors) LTD.
WALLSEND. NORTHUMBERLAND

| | | |
|---------------------|---------|---------------------|
| DRAWN BY <i>YOK</i> | CHECKED | DATE <i>29/9/08</i> |
|---------------------|---------|---------------------|

KARKUNAN ★

RECORDS DEPT.,
LONDON

4

CLELANDS (SUCCESSORS)

YARD NO. 162-3

GENERAL ARRGT.

5



© 2020

Lloyd's Register
Foundation

009331-009340-0012