


Back view of coupling.

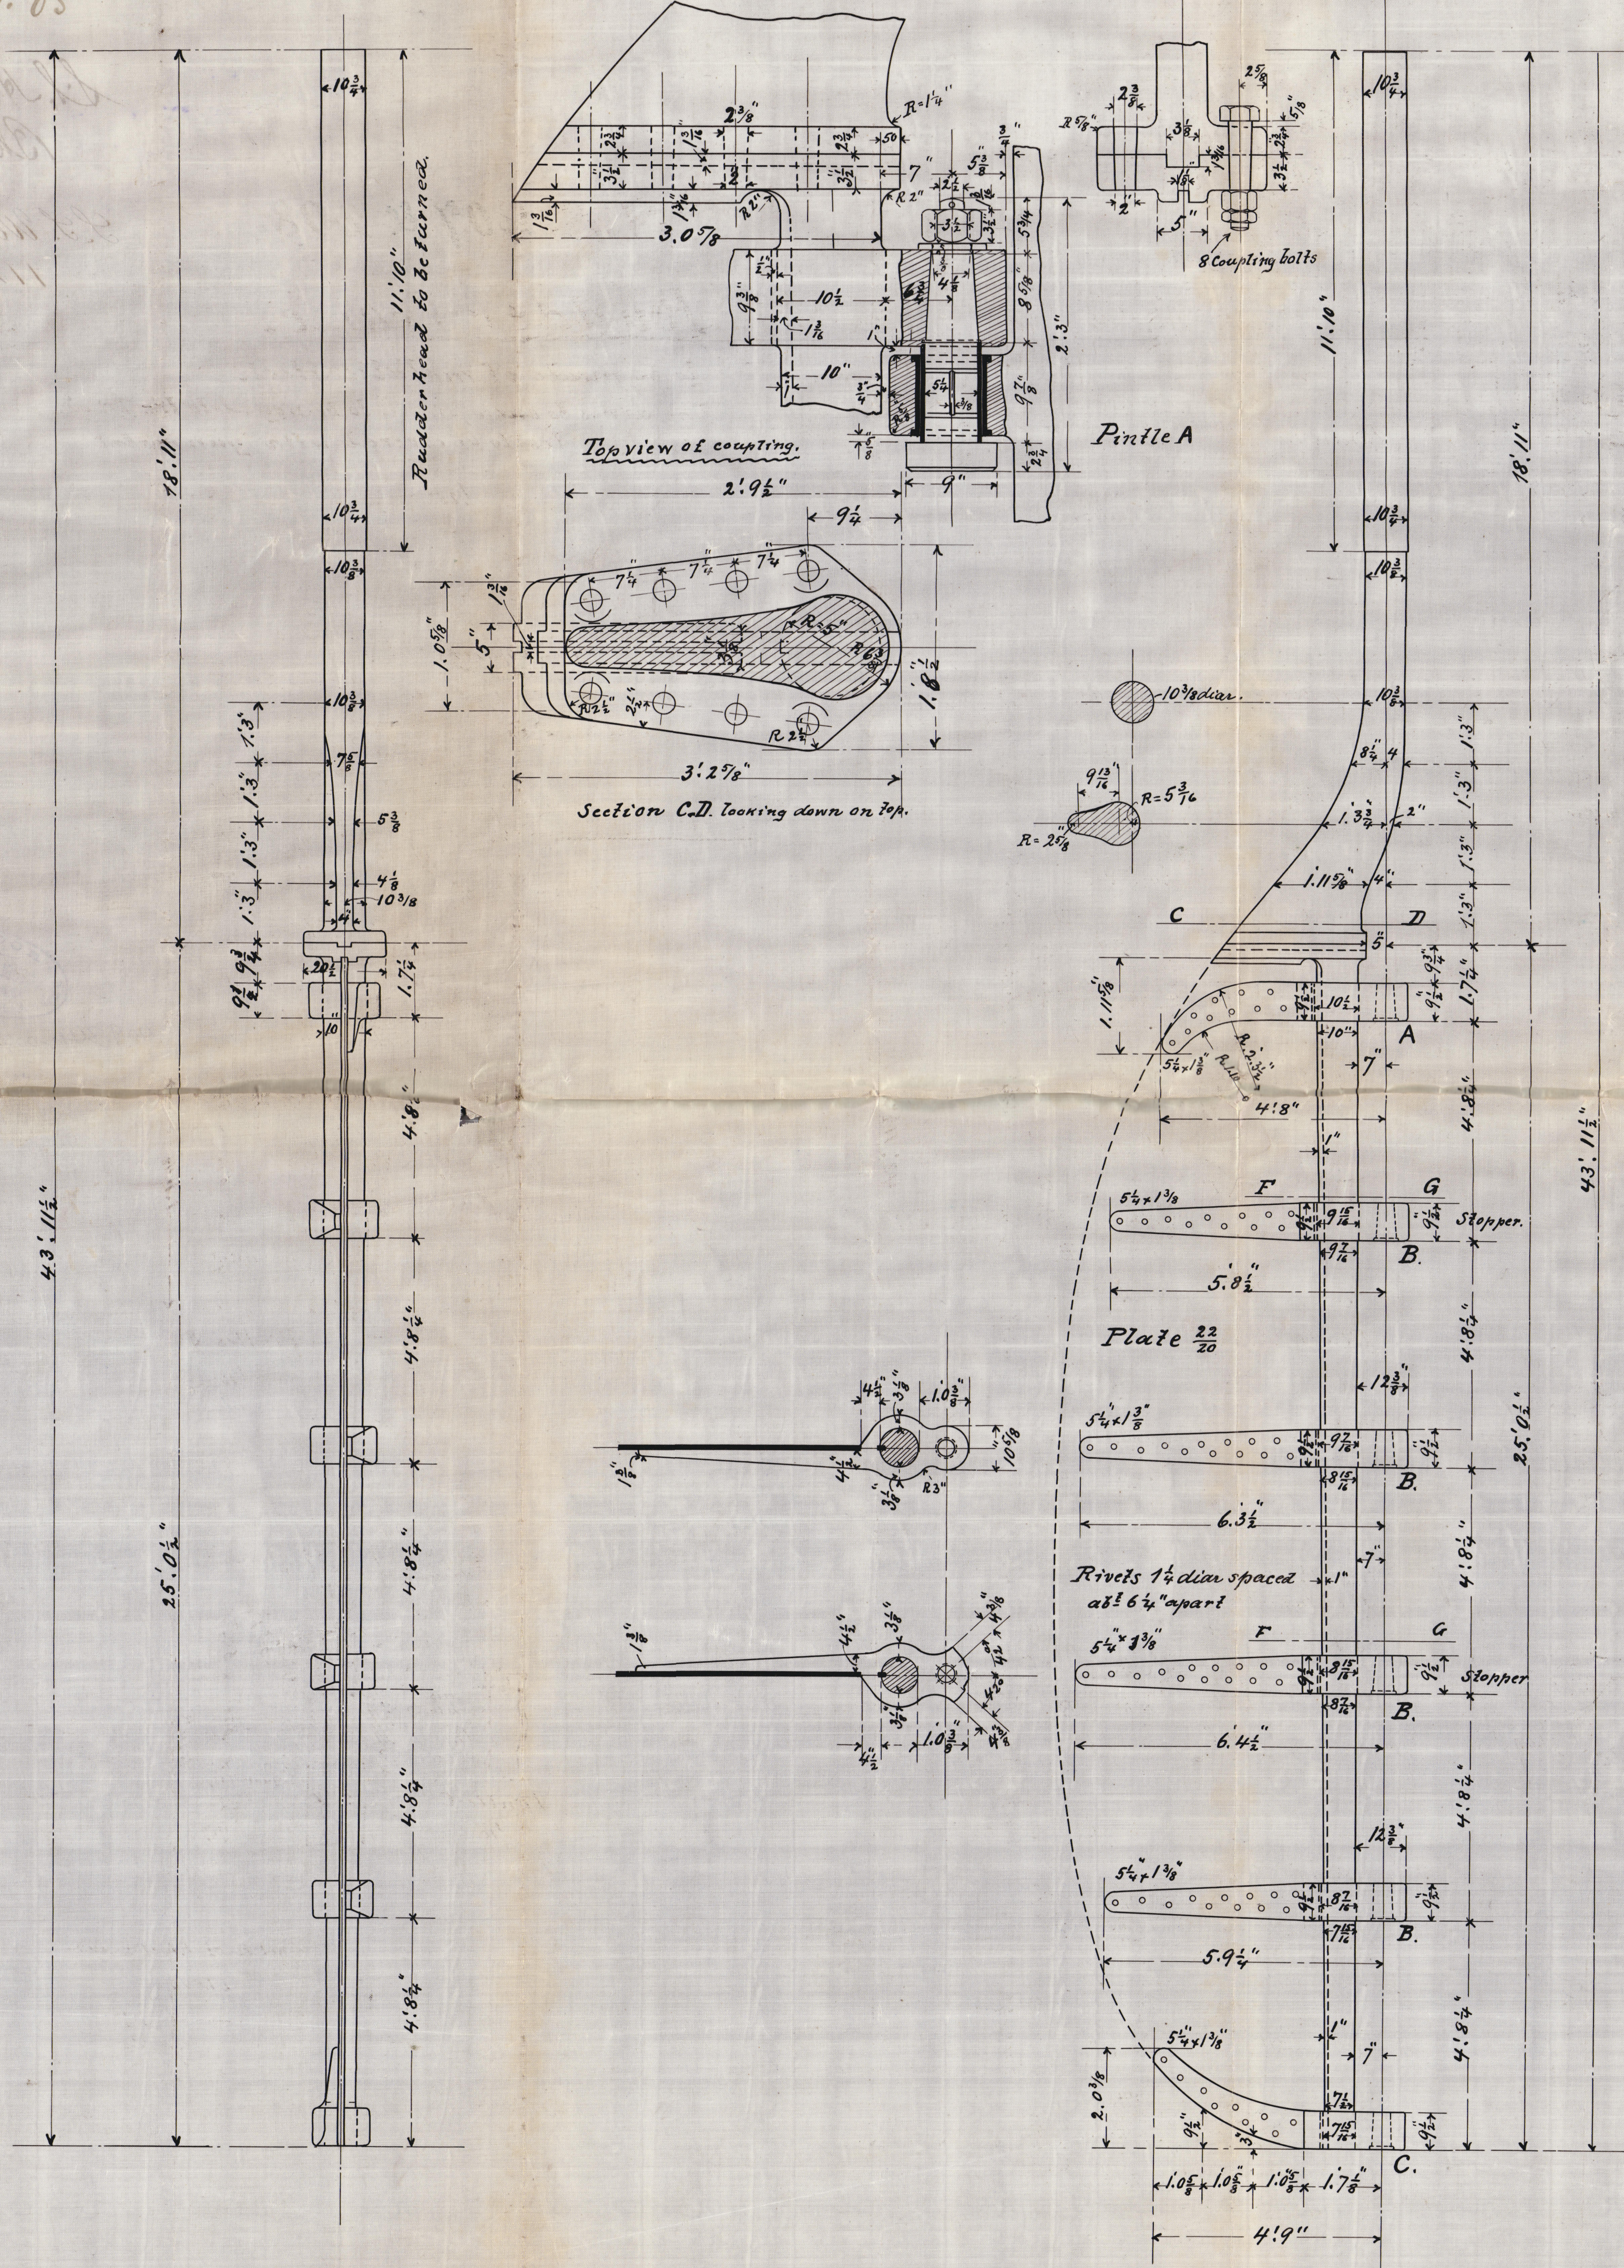


S.S. 207 & 208.

Rudder Frame.


to be made of malleable Steel.

The arms to each pintle to be keyed to the Main piece.
Steel pintles to be covered with gunmetal

1/25

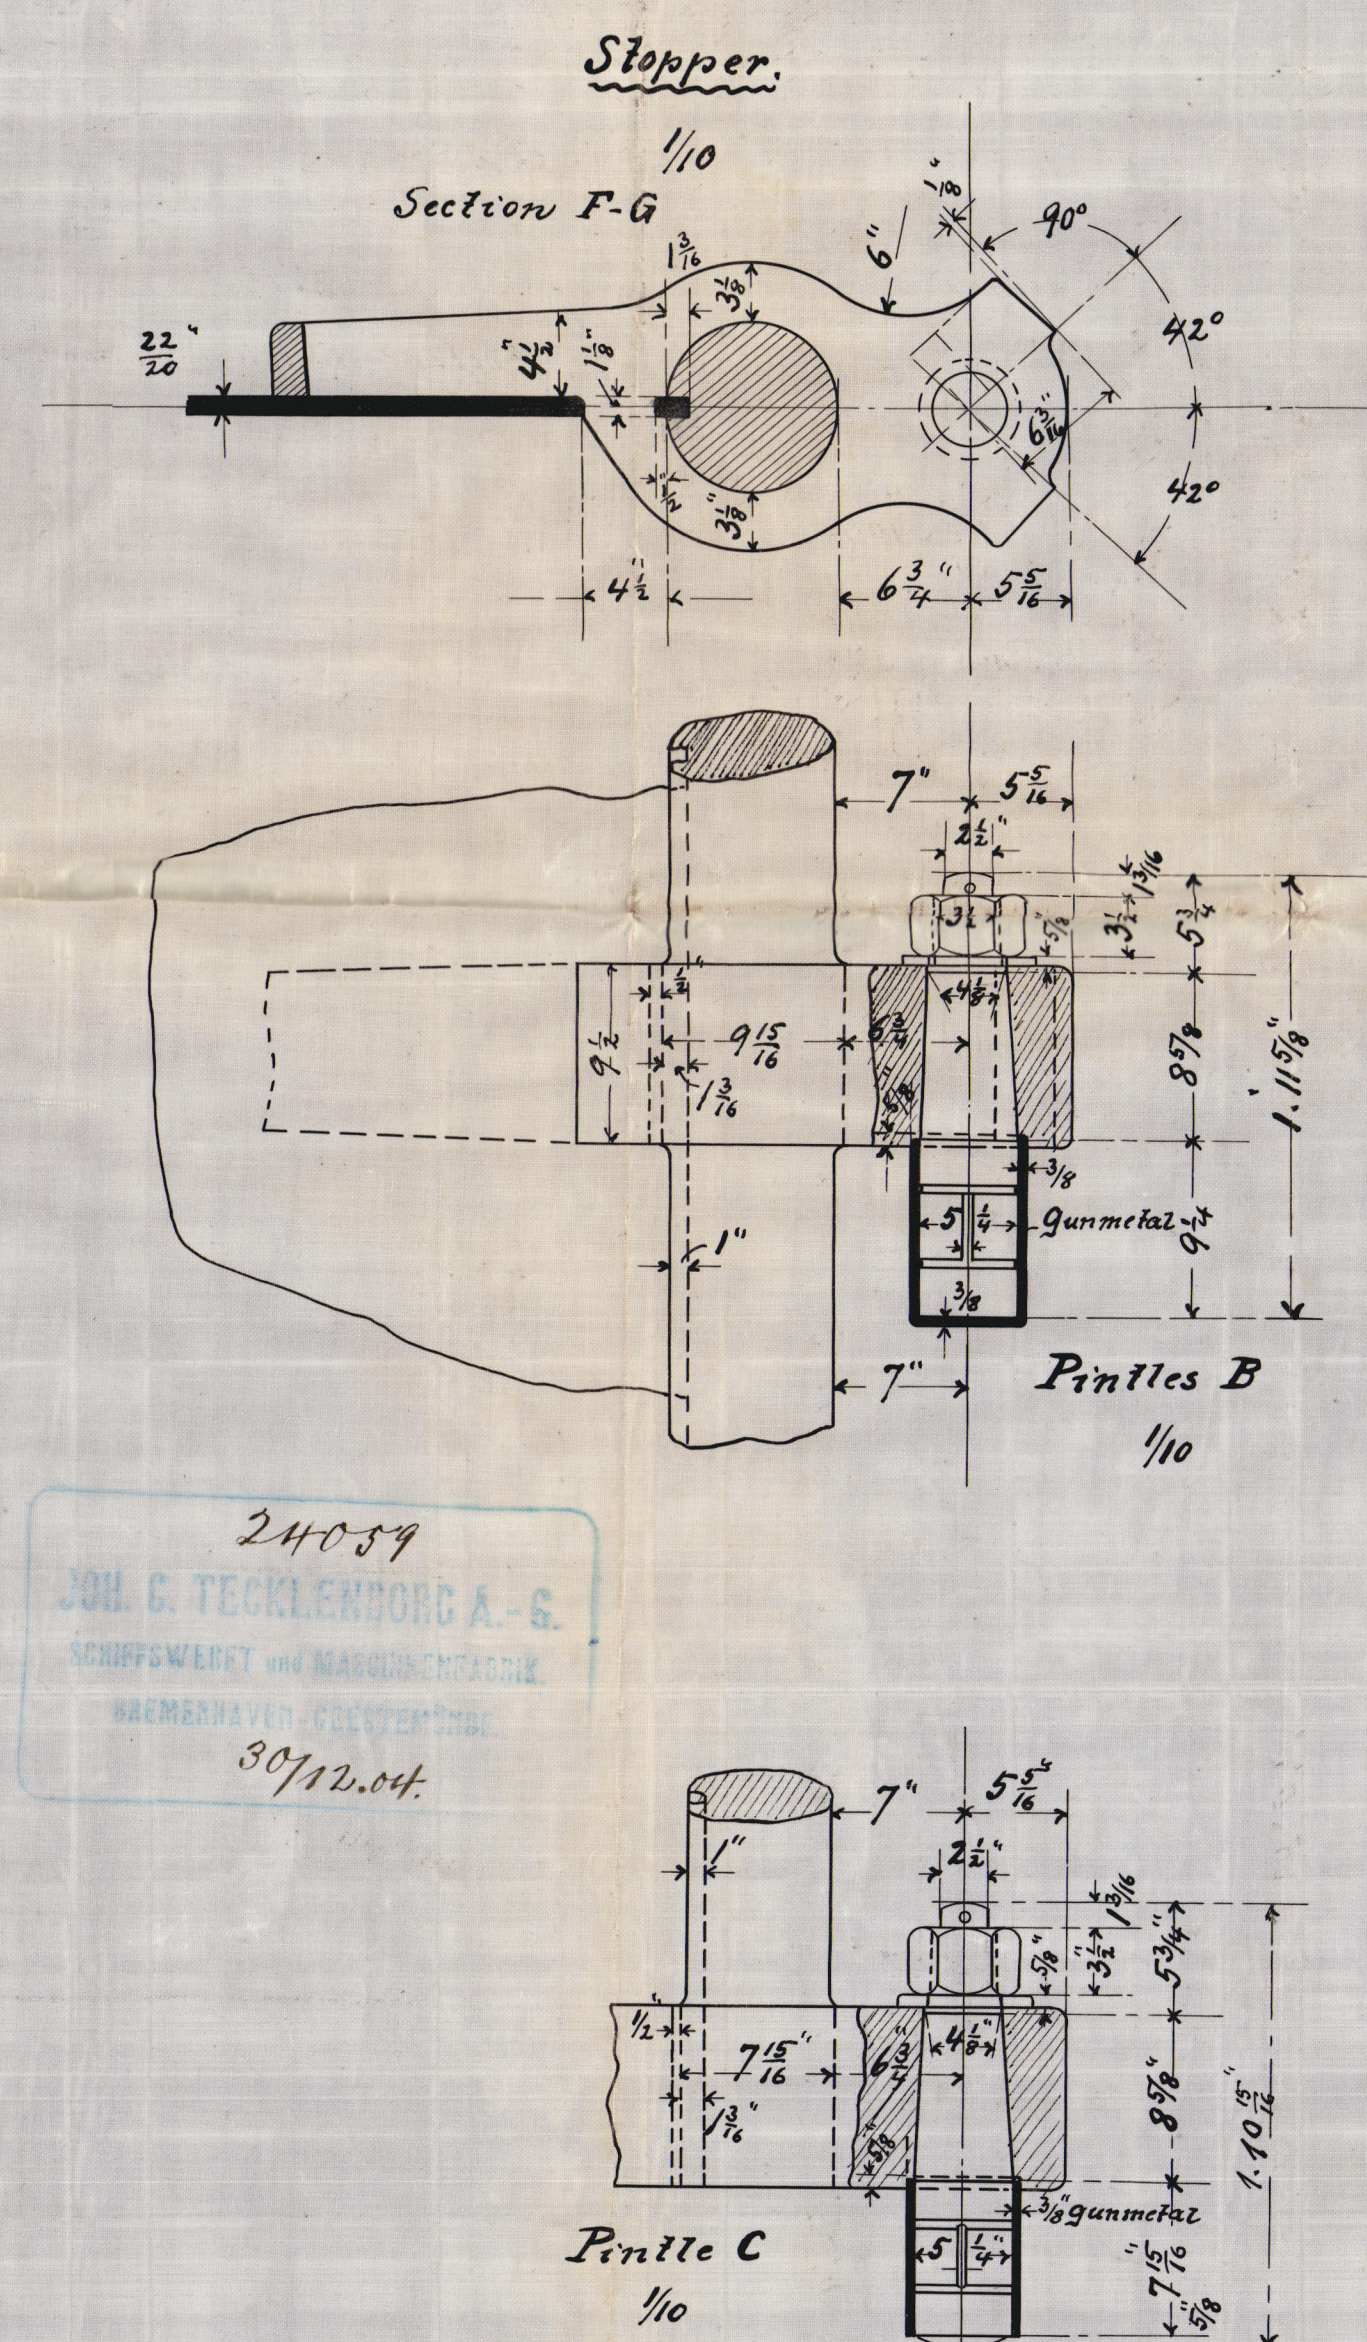

Sketch of Rivet heads

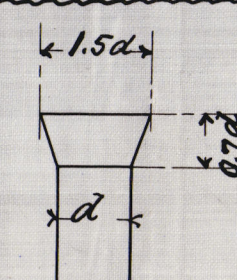

24089
JOH. C. TECKLENDORF A.-G.
SCHIFFSWERFT und MASCHINENBauh.
BREITENHAVEN - GIESSENTHOF
30/12.04

J.H.L.
11/1/05

