


MAST &
RIGGING PLAN.
S. S. N^o 203.
SCALE $\frac{1}{8} = 1 \text{ FT}$

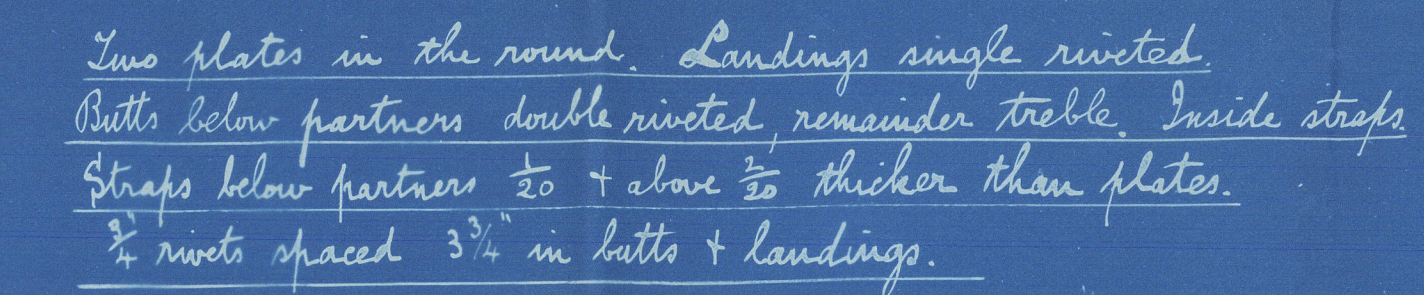


Mast & Rigging Plan
for


Gourlay Bros & Co's

S.S. No 203

S.S. "Victoria"

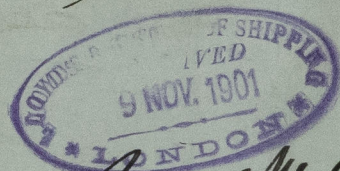

Dundee Report No 6851

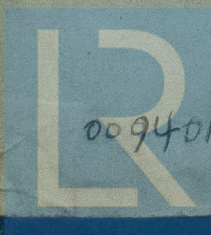

© 2020

009401-009408-0150

Lloyd's Register
Foundation