

28.8.01
4.9.01
13.9.01
15.10.01
25.10.01
5.11.01
13.11.01
2.1.02
3.4.02
4.4.02
14.4.02



S. S. No 203
— PROFILE & DECK PLANS —




Scale $\frac{1}{8}$ " = 1 foot.

To CLASS 100A.I. LLOYD'S. SPECIAL SURVEY. 3 DECK RULE.

— PRINCIPAL DIMENSIONS —






LENGTH B.P.	335'-0"
BREADTH EXTREME	43'-0"
DEPTH MOULDED	23'-1"

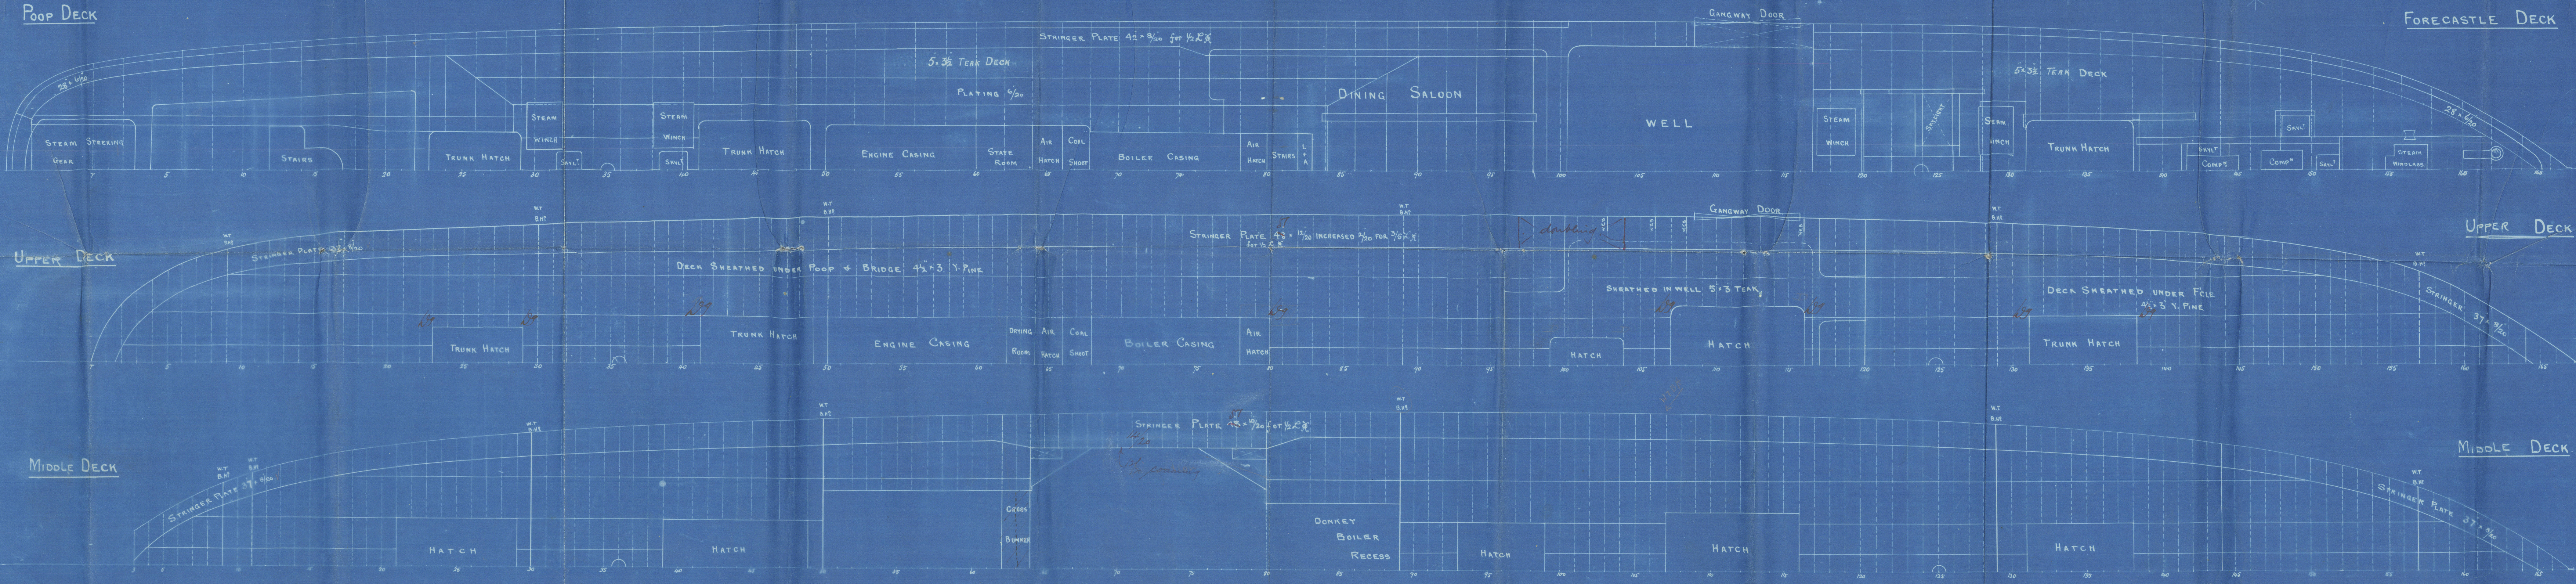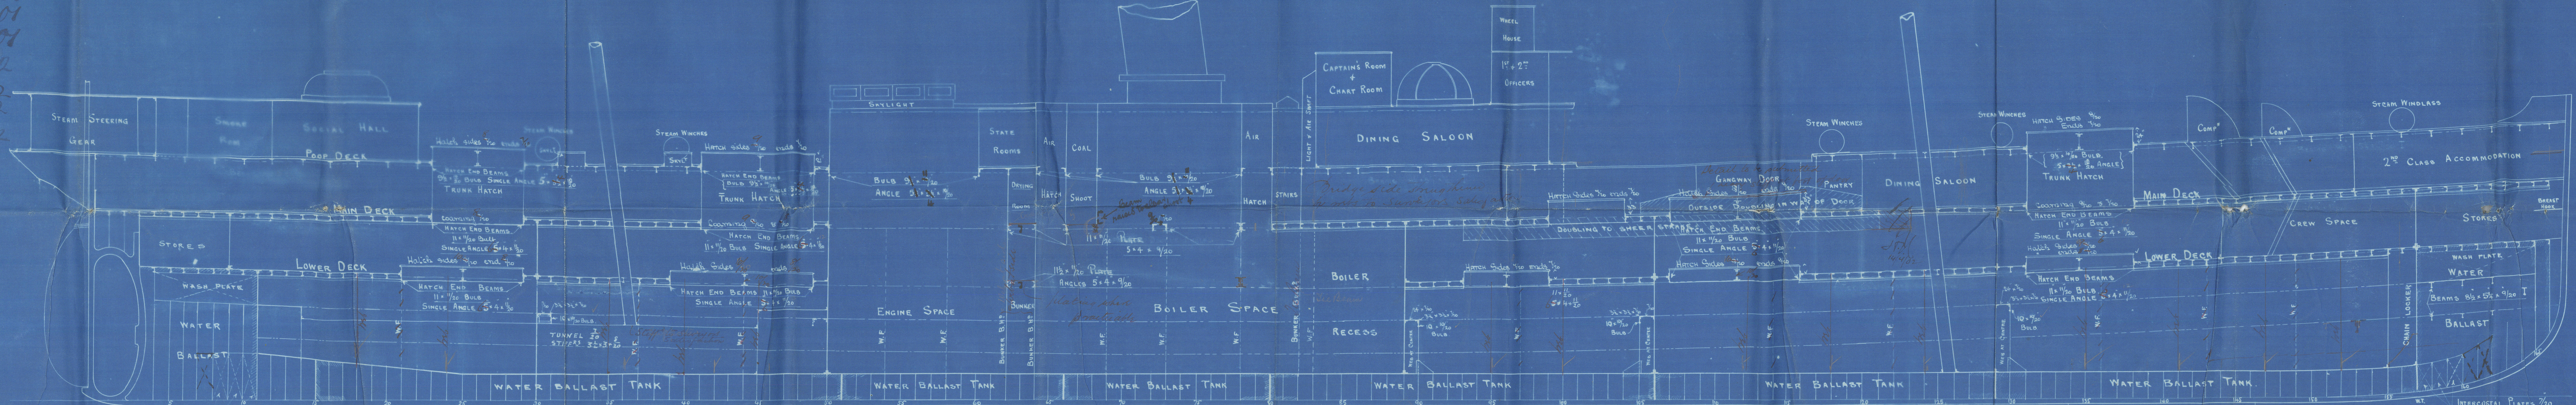

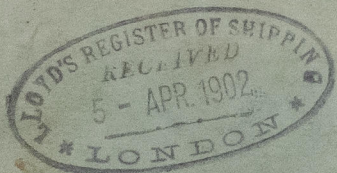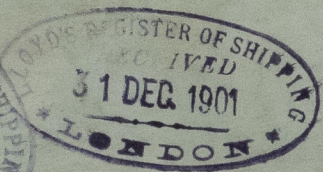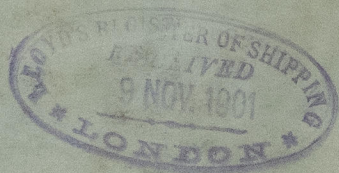

009401 - 009408 - 0151

Profile & Deck Plans
for
Messrs Gowdlay Bros & Co
No 203
S.S. "Victoria"
Dundee Rpt. No 6851

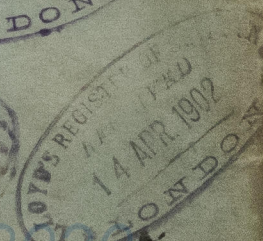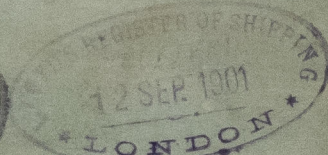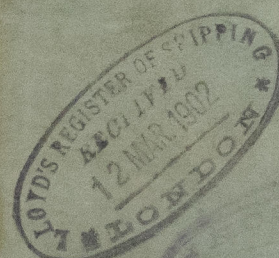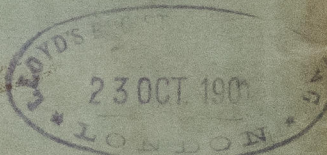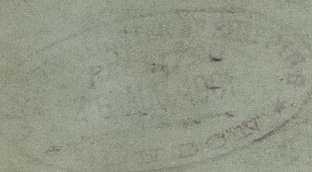

© 2022
Lloyd's Register
Foundation

009401 - 009408 - 0151