

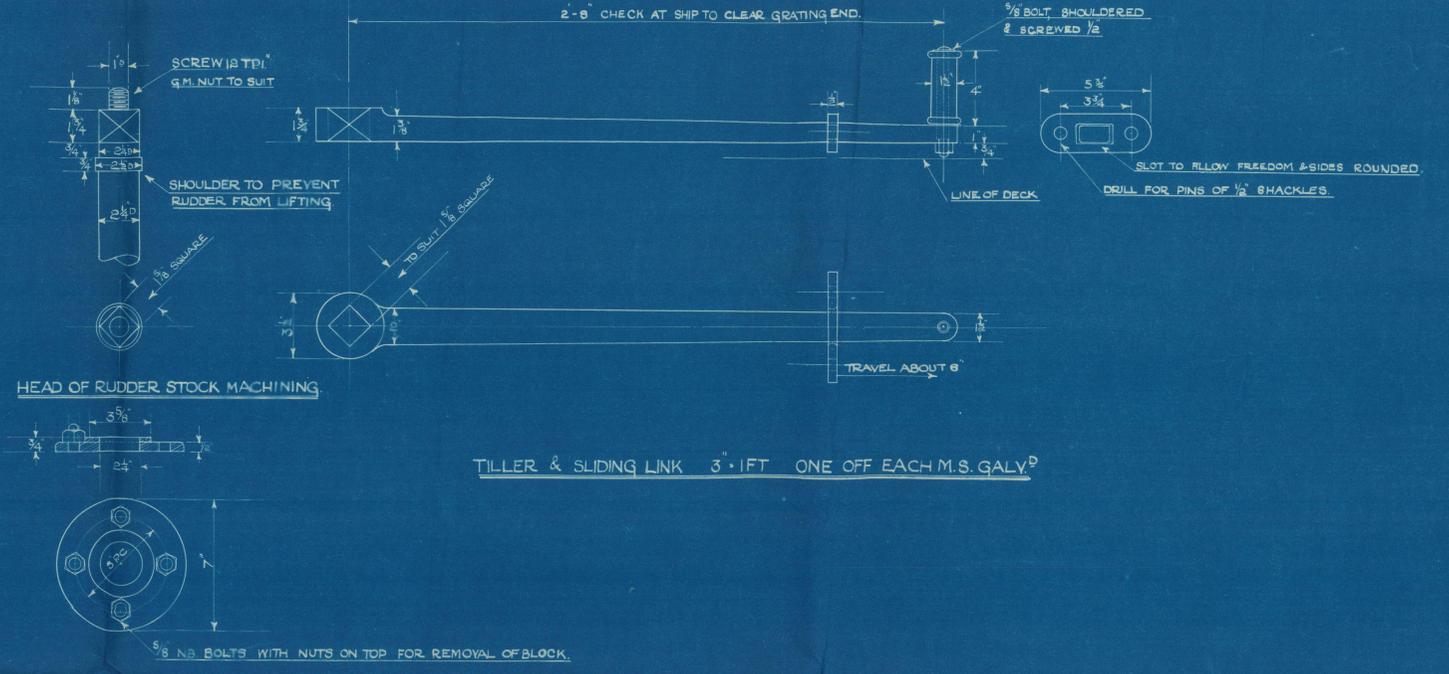
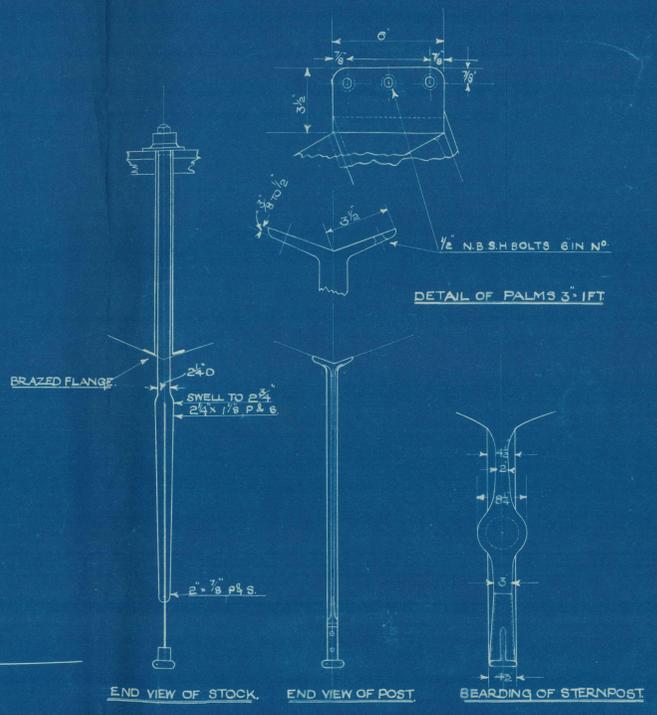


ARRANG^T OF RUDDER SKEG, POSTS ETC 1 1/2" 1 FT

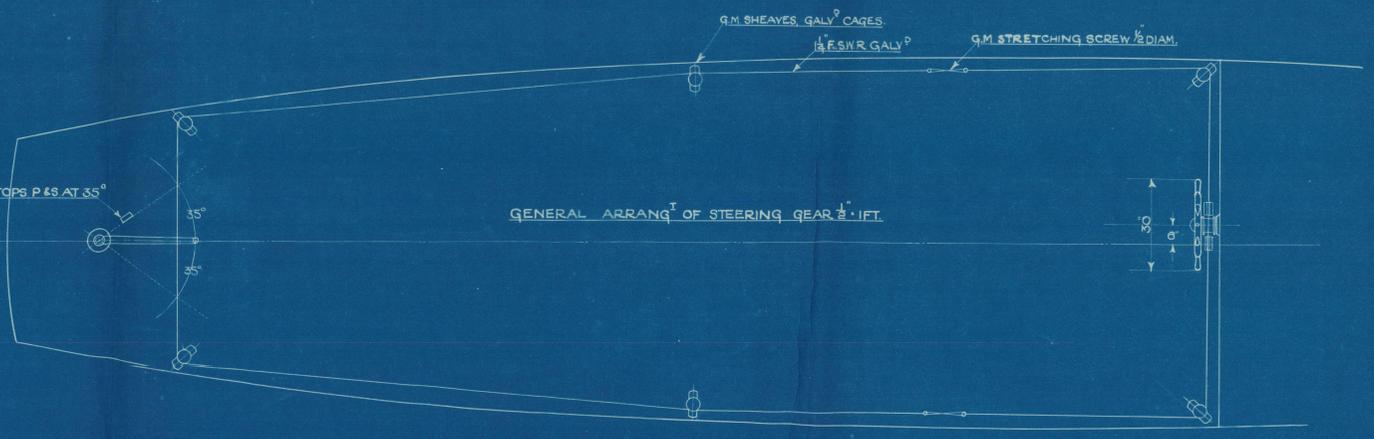

NOTE: TO UNSHIP RUDDER: REMOVE TILLER, THEN DECK BEARING BLOCK, LIFT RUDDER TO CLEAR SET SCREWS IN PORTABLE SHOE PIECE, REMOVE SAME, WHEN RUDDER WILL DROP CLEAR OF TUBE.

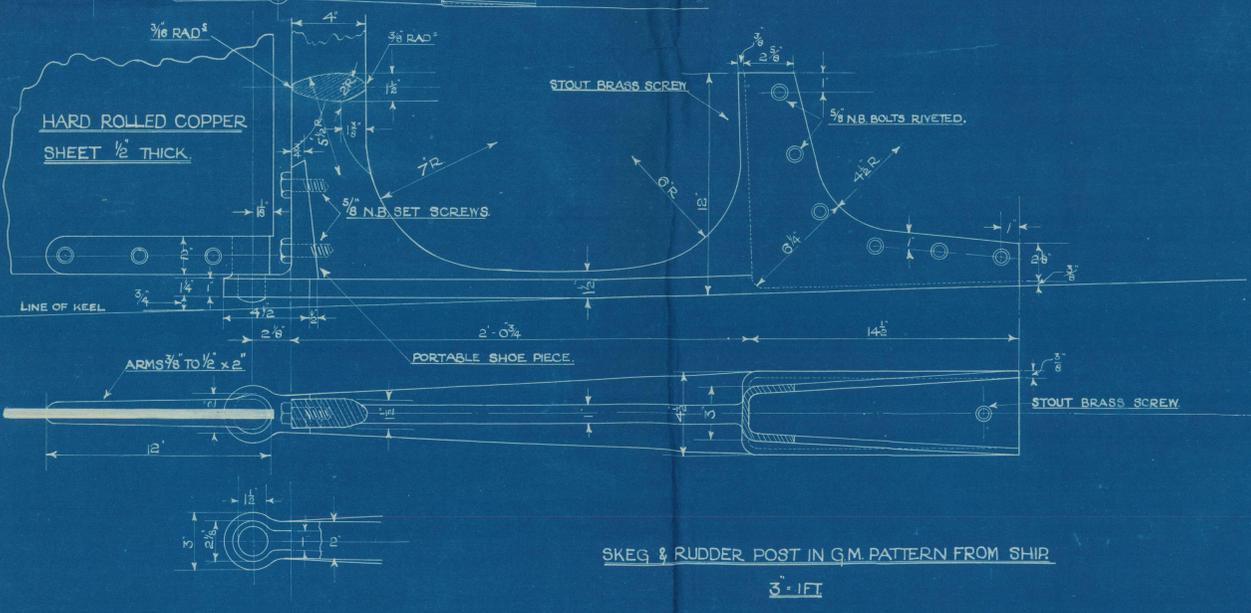

S. 563
ARRANG^T & DETAILS OF STEERING GEAR, RUDDER & SKEG.
SCALES AS SHOWN.

APPROVED PER EAGLE OIL LETTER DATED 6TH SEPT 1937

TRACING N° 6682
DRAWER N° 8

R U D D E R

M. V.

"MINATITLAN"

(Now named "Balarabi II")

now named

("Baltamora") 
London Reg. No 106,084



© 2021

Lloyd's Register

069409-009417-0288



8820-714600-604600



© 2021

Lloyd's Register
Foundation