


No. 6
CONSTRUCTION PROFILE & DECK PLAN
SCALE 1/8 INCH TO ONE FOOT.

All right

S. Kunitake

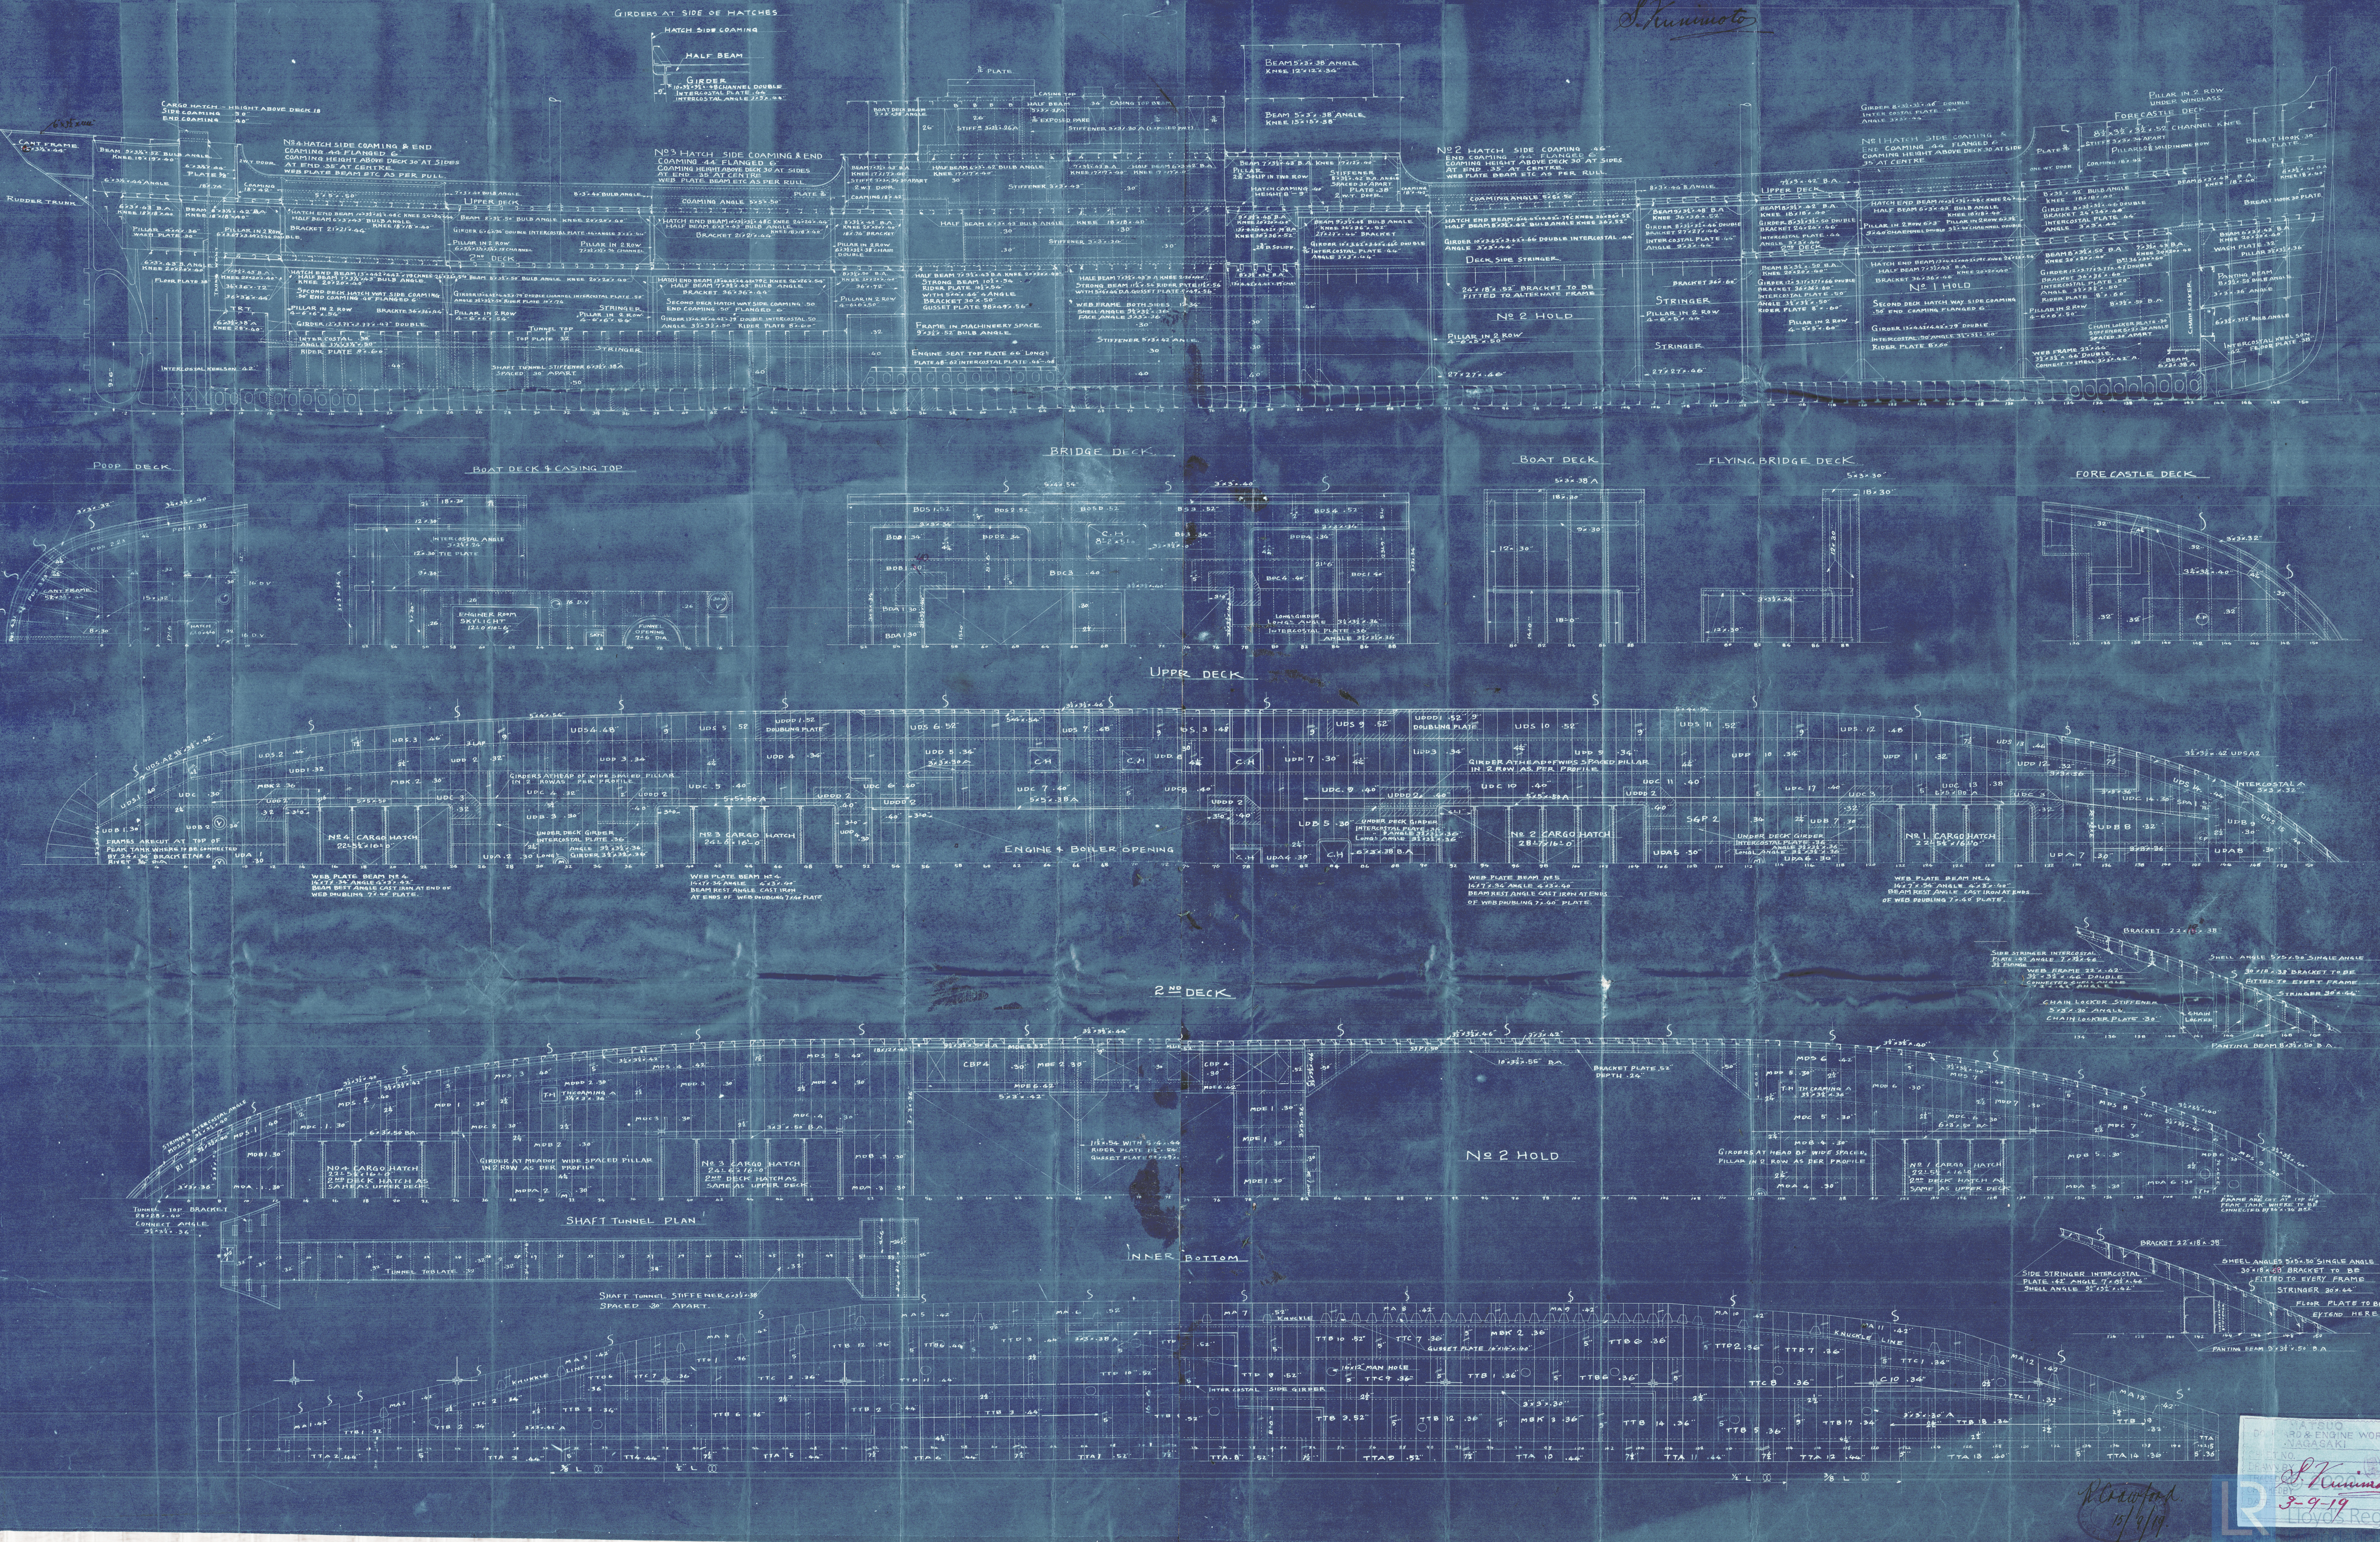

S.S. 'Kohyo Inami'

Profile & Deck.

Report No. 1249.

Nagasaki



© 2020

Lloyd's Register

009418-009427-0054