

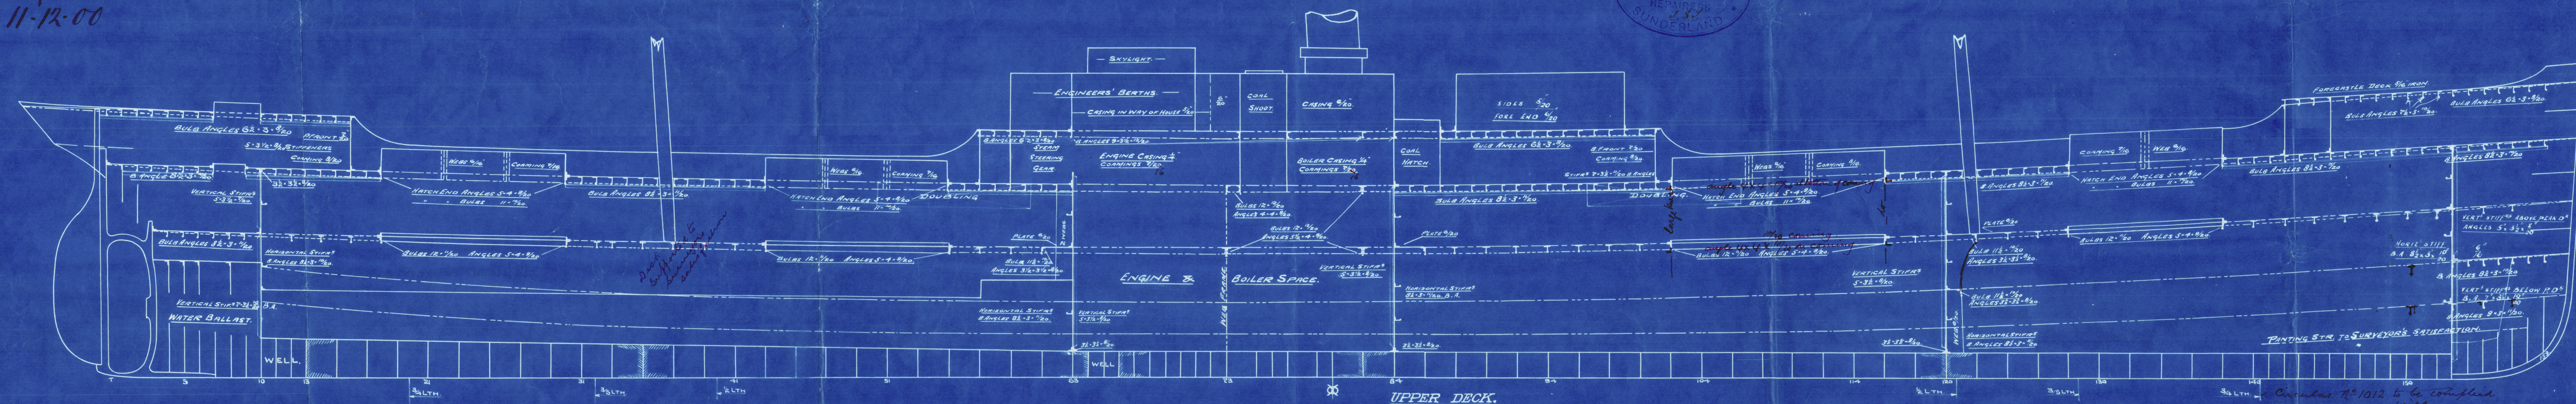
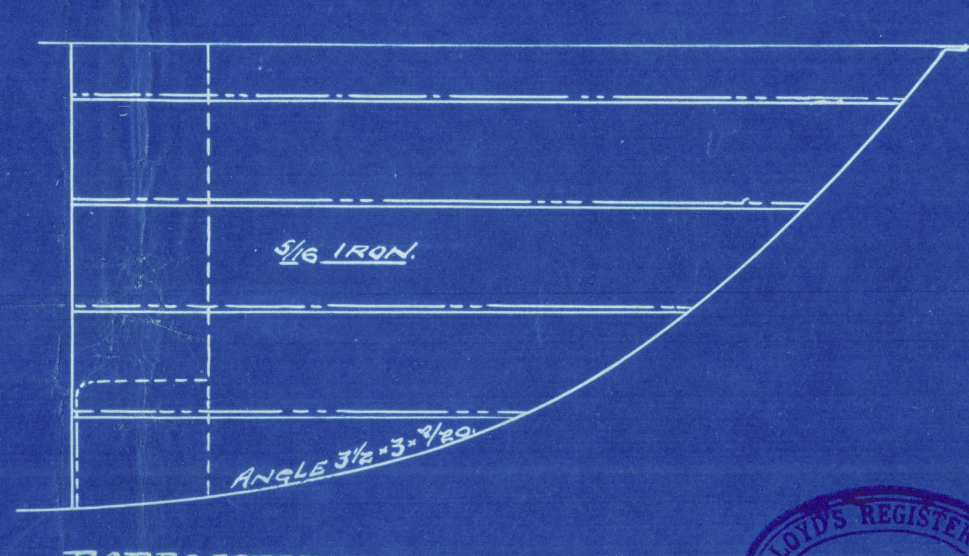


Nº 216.

— SCALE $\frac{1}{8}'' = 1$ FOOT. —

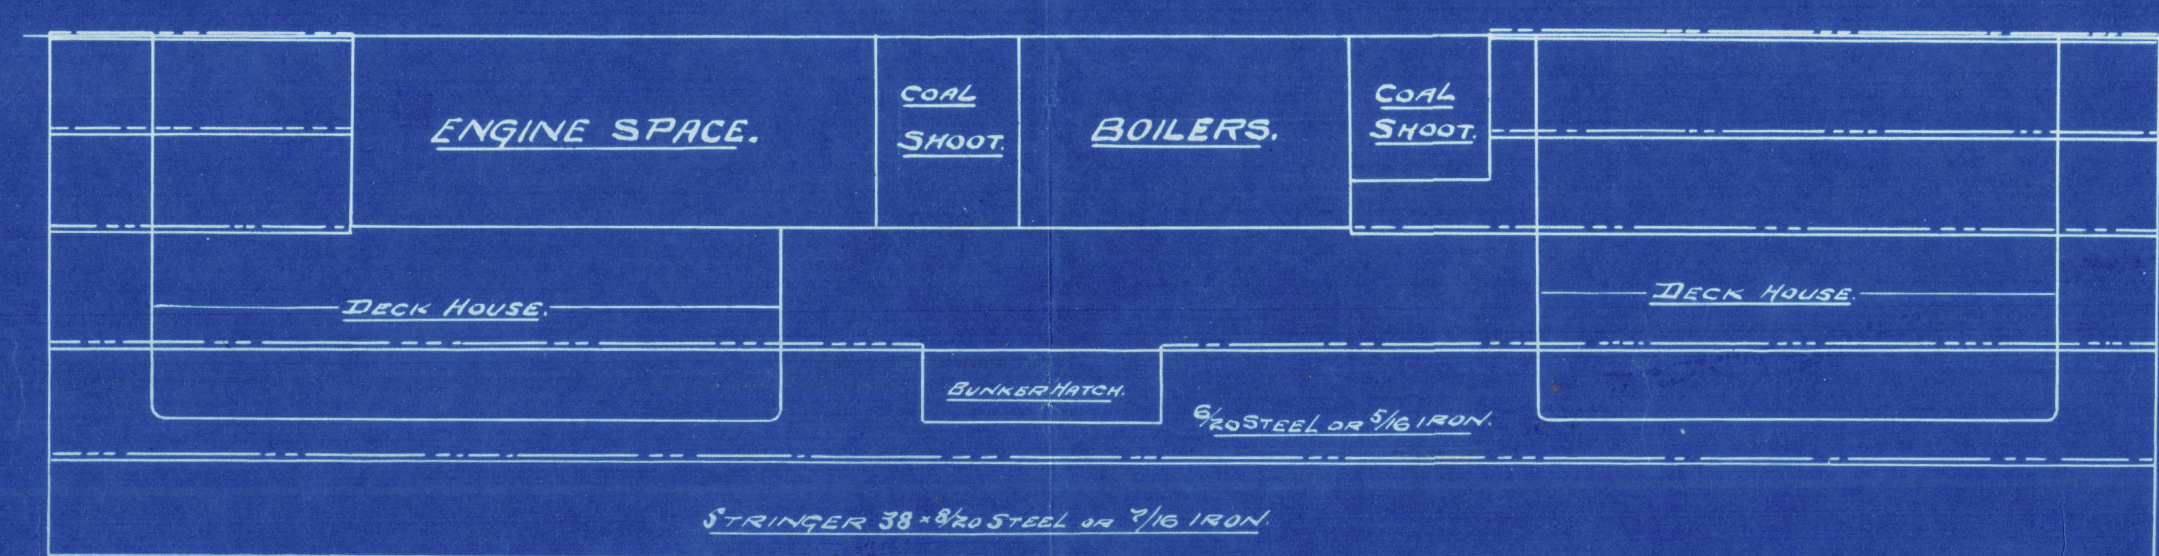


MIDDLE DECK

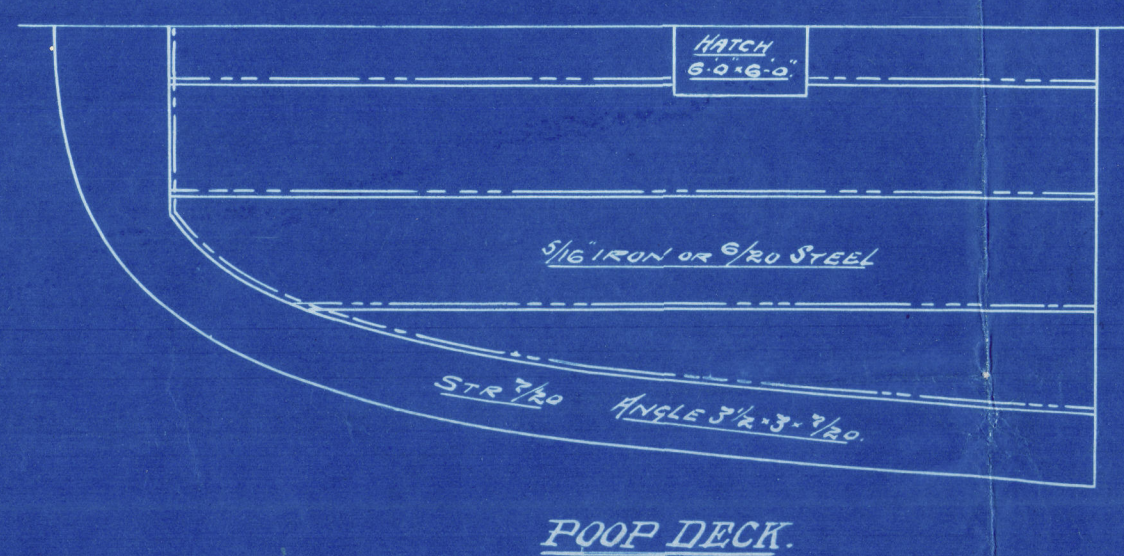


FORECASTLE DECK





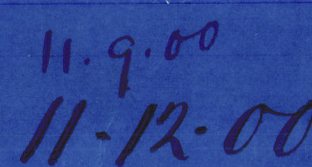


Nº 216.

— SCALE $\frac{1}{8}'' = 1$ FOOT. —

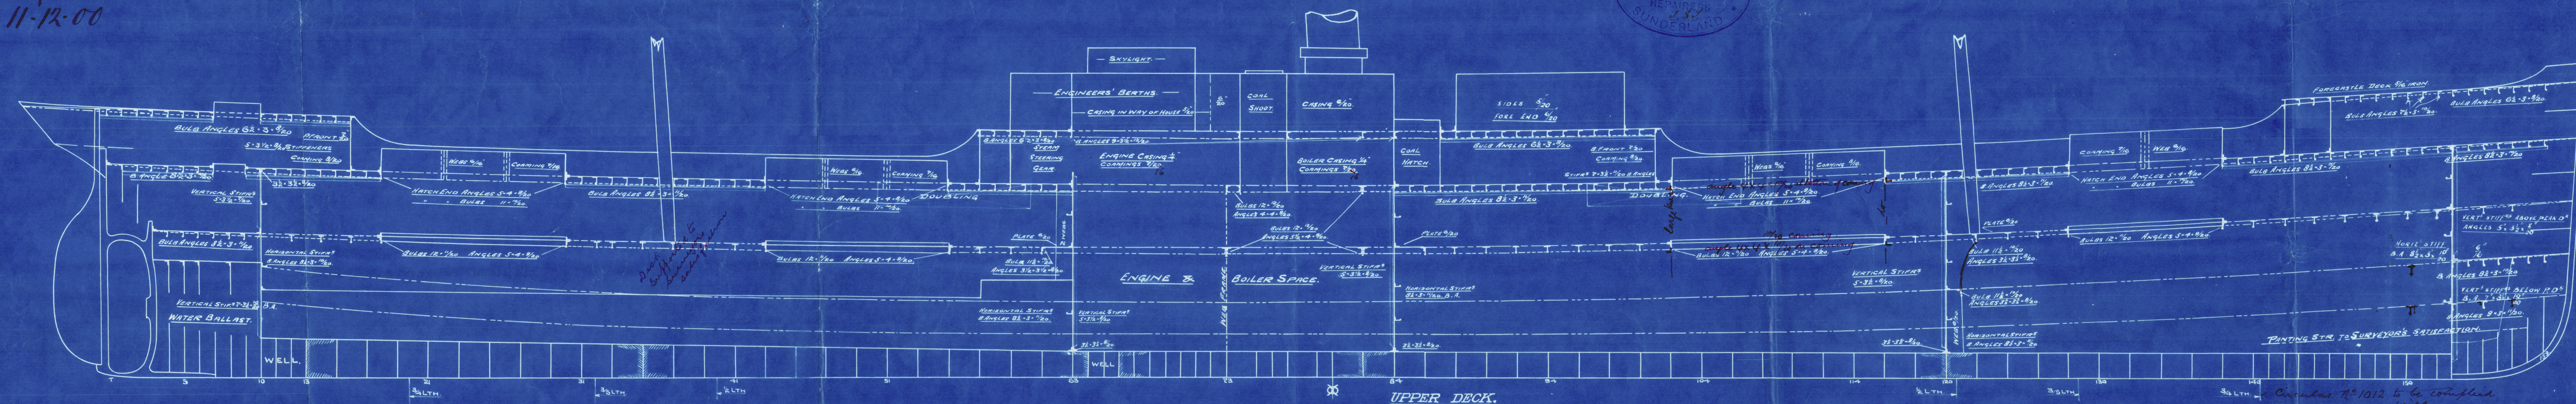

MIDDLE DECK.

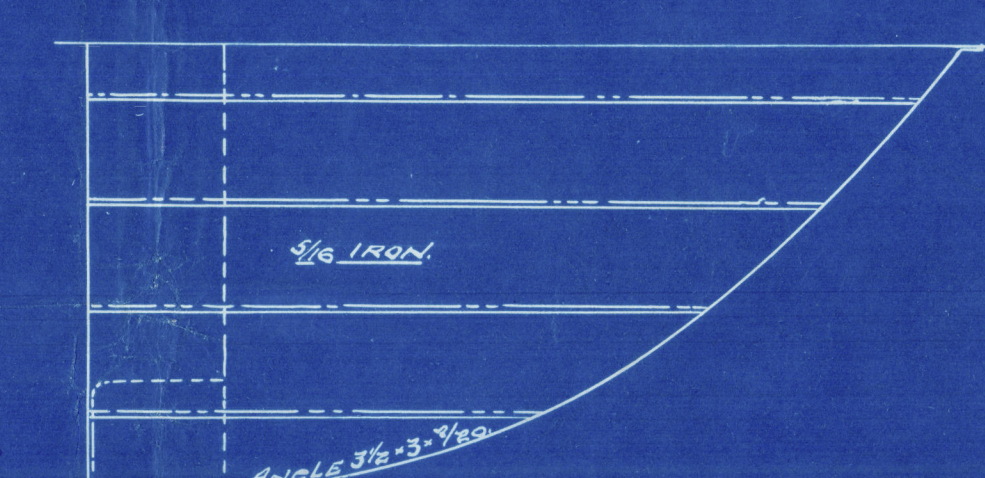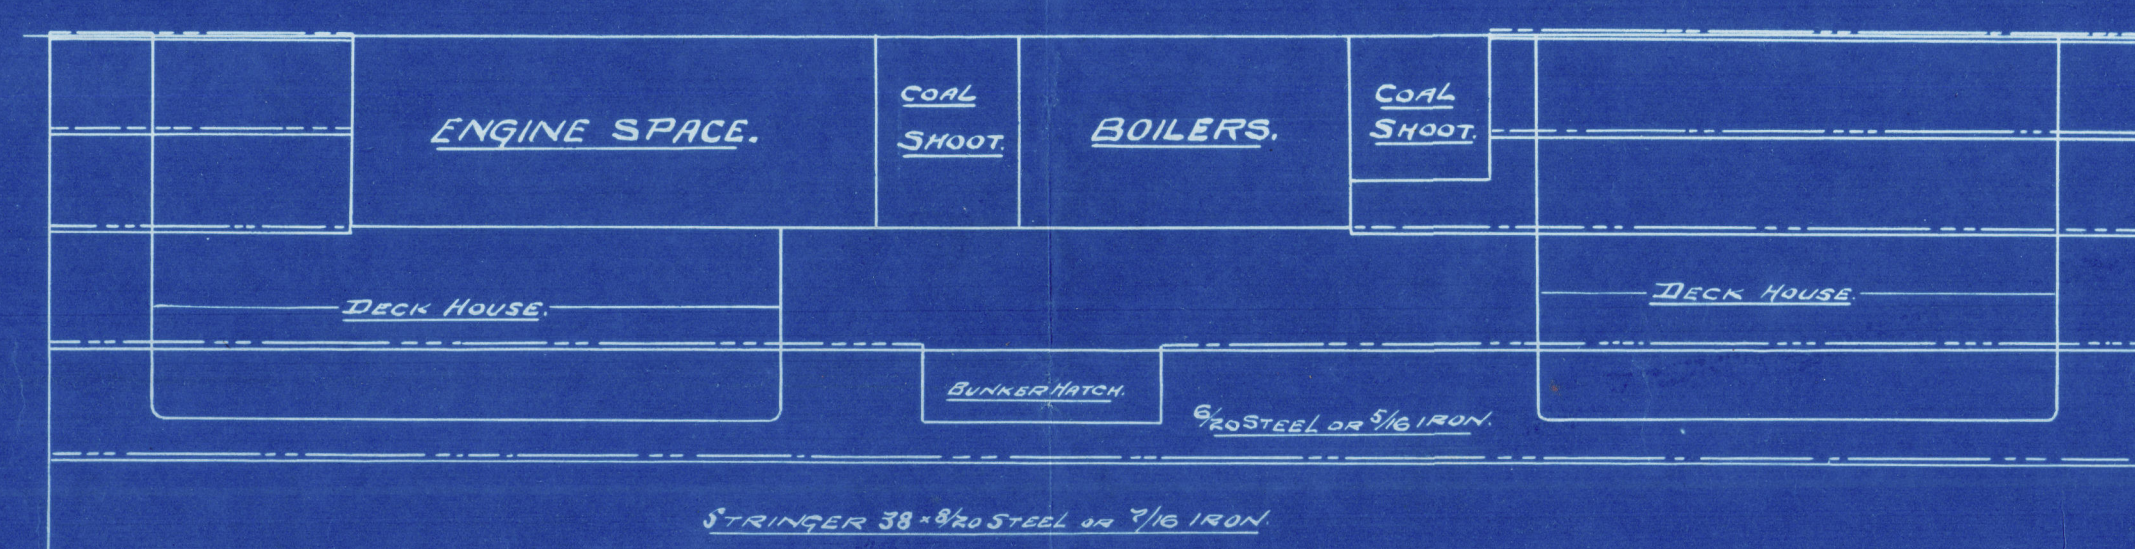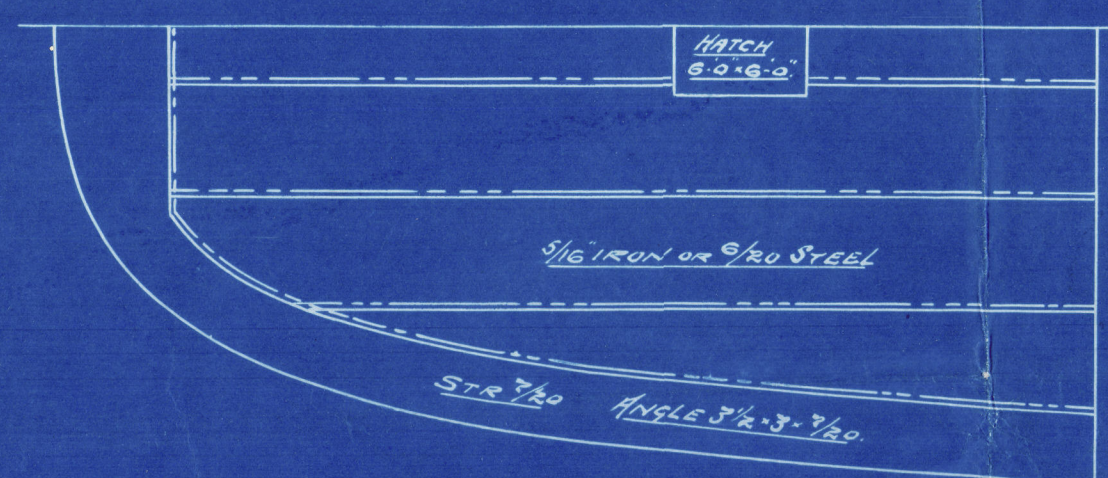



FORECASTLE DECK.



MESS^{RS} S. P. AUSTIN & SON LTD.

S.S. N° 216 = SS "Edith"

PROFILE & DECK PLANS

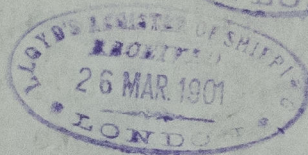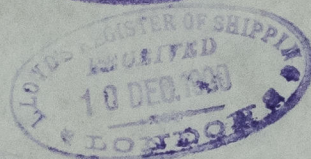

Sec. Letter = 11-9-00

Sunderland. N° 20718



© 2020

Lloyd's Register
Foundation

009451-009458-0049