

# S.S. KOJUN MARU MIDSHIP SECTION

(SHERWOOD SYSTEM (PATENT))


SCALE 1/2 IN TO 1 FT.

TO CLASS "TENSHINSHO" 1st CLASS HEAVY DECKER  
& LLOYD'S 100 A 1.


PRINCIPAL DIMENSIONS  
LENGTH B.P. 255'-0"  
BREADTH M<sup>40</sup> 39'-0"  
DEPTH 22'-9"

EQUIPMENT NUMBER	
(3+D) x L	(109.00 x 22.75) x 255.00 = 15,746.25
POOP	10.00 x 7.00 x 3/4" = 87.01
BRIDGE	25.00 x 7.00 x 3/4" = 141.25
FORECASTLE	25.00 x 7.00 x 3/4" = 141.25
MACHINERY CASING	16.00 x 8.00 x 1/2" = 144.00
DECK HOUSE	11.00 x 6.75 x 1/2" = 37.13
	18.00 x 6.75 x 1/2" = 60.75
EQUIPMENT NUMBER = 16,565.69	

EQUIPMENTS	
2 BOWER ANCHORS (STOCKLESS TYPE)	1.3691
1 UTREAH (EX STOCK)	964
240 1/2 INCHES 1 1/2 DIA. STUD CHAIN CABLE	
75 - 4 CIP STREAM STEEL WIRE WITH REEL	
90 - 3/8 CIP STEEL WIRE TUNING	
2-30 - 6" MANILA	
2-90 - 5" MANILA	

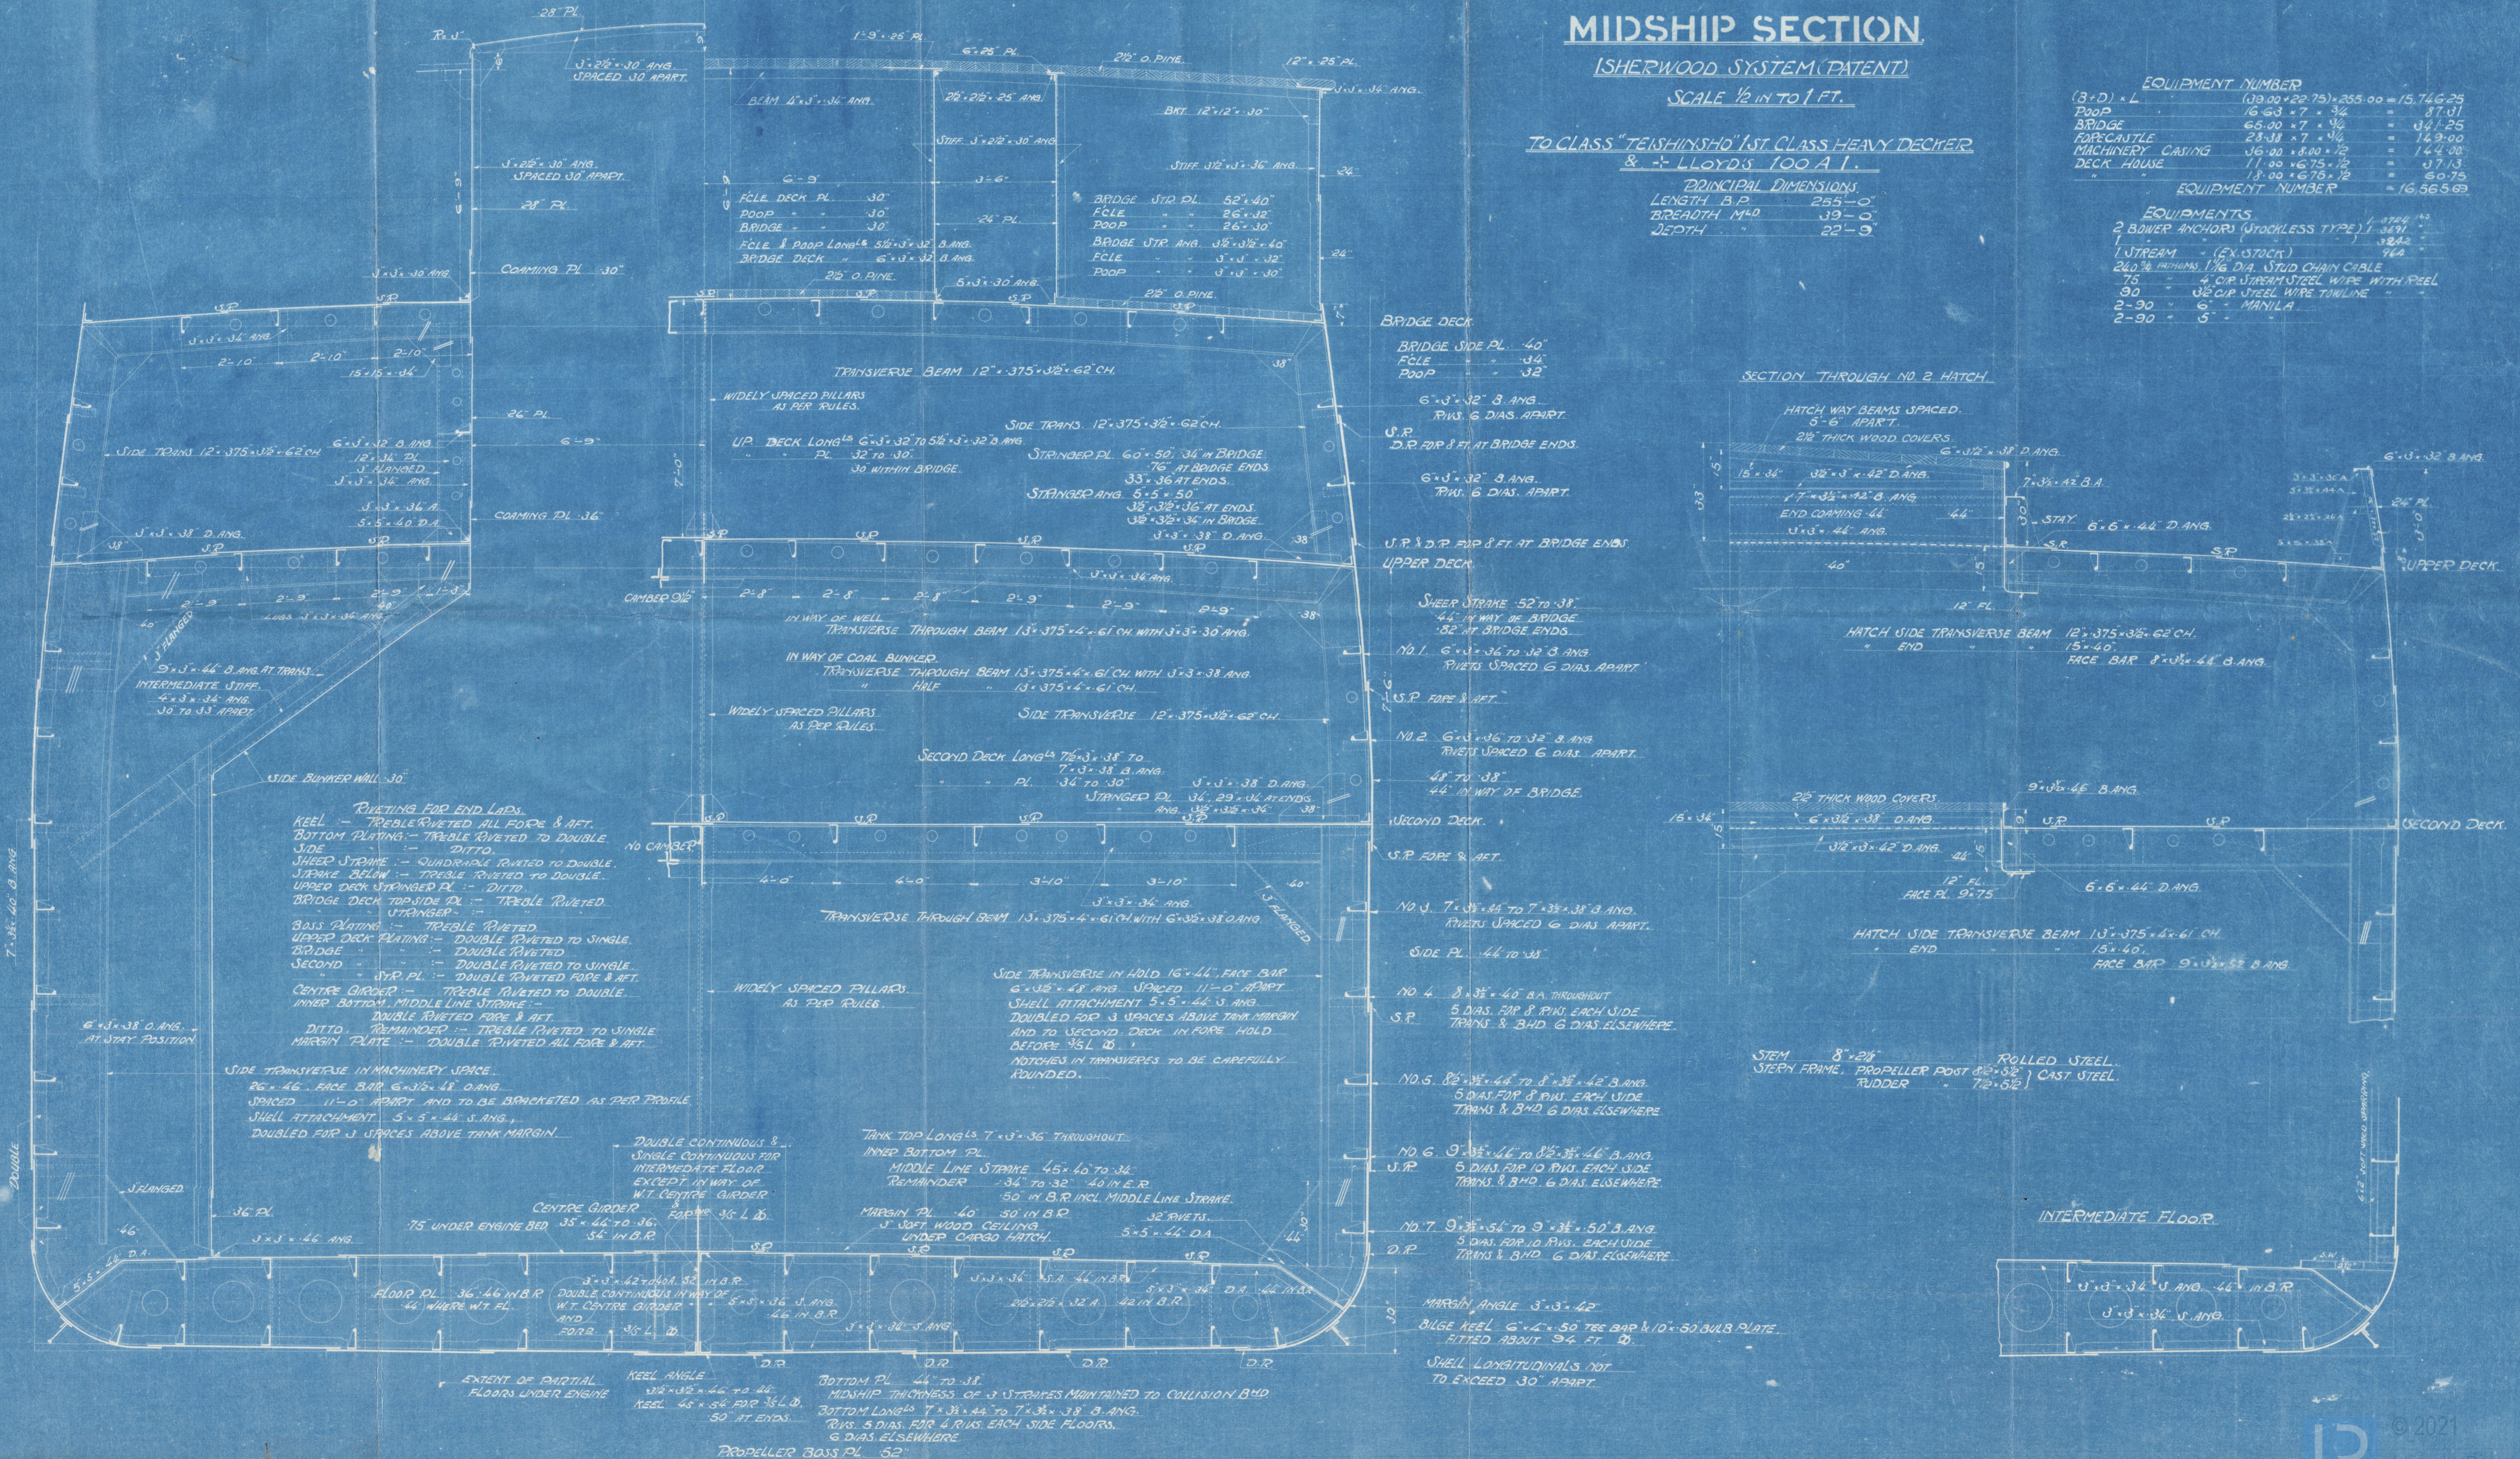


## SECTION THROUGH NO. 2 HATCH

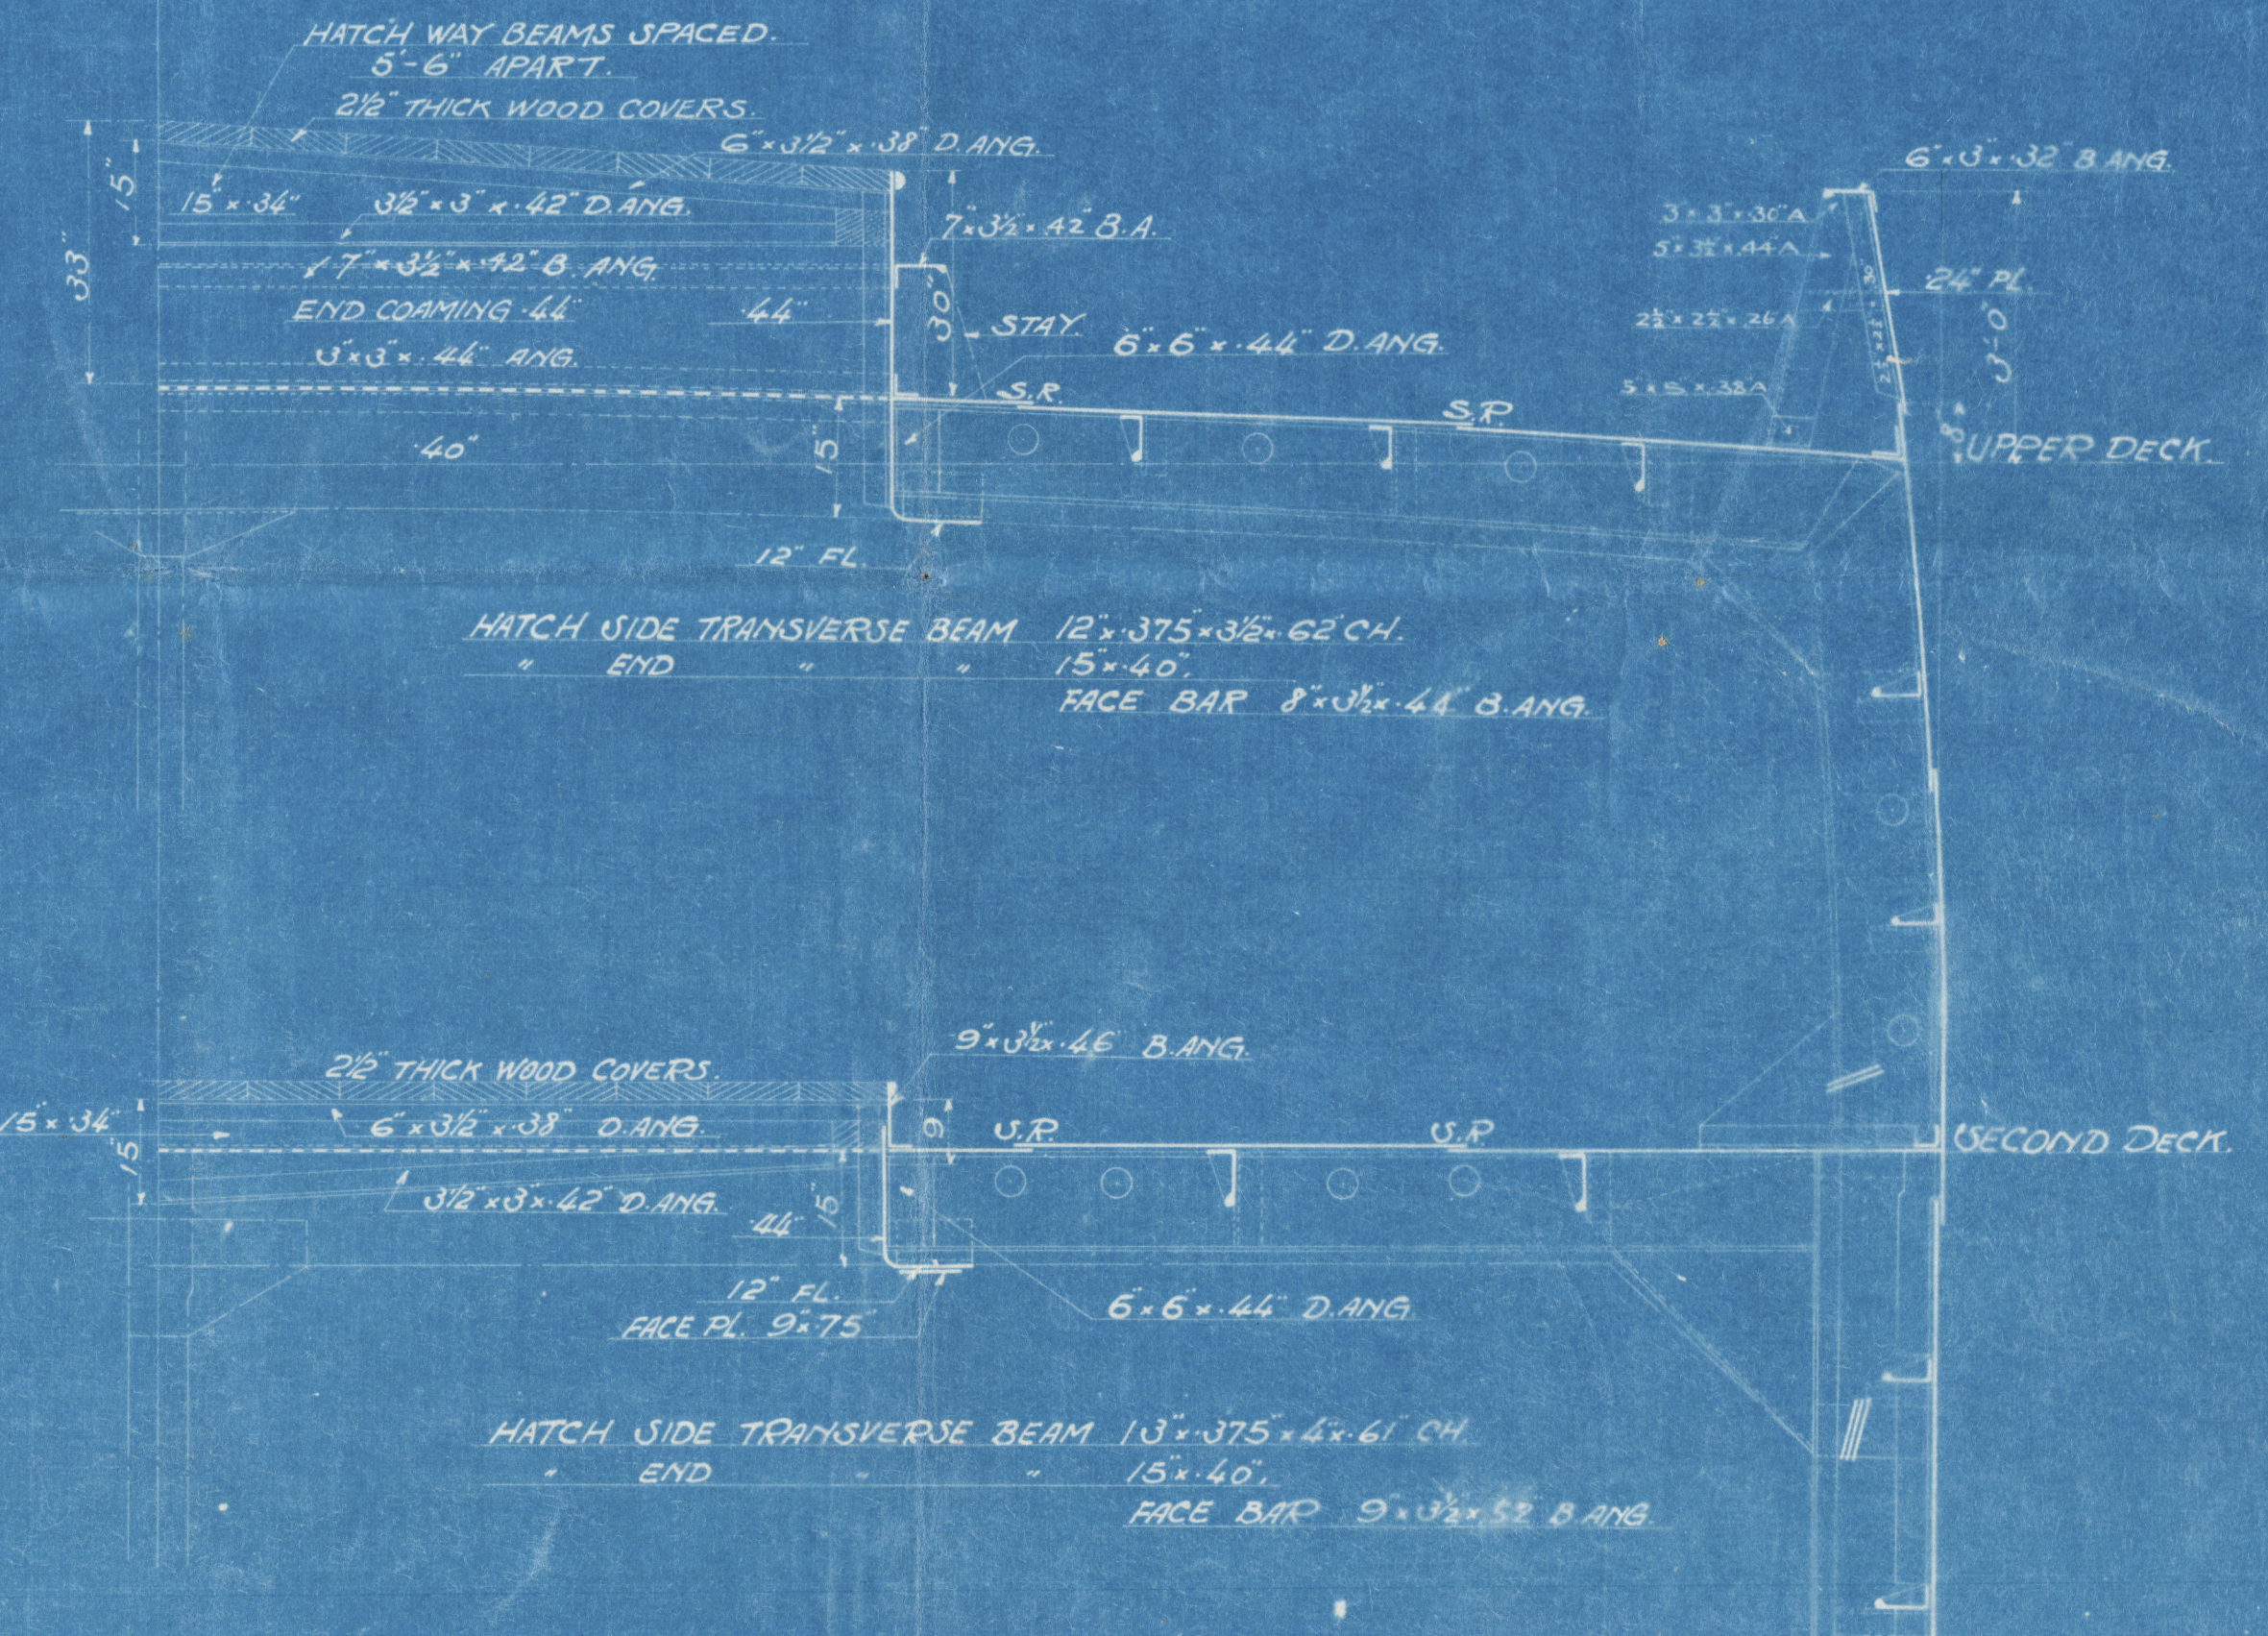

STEM 8" x 2 1/2" ROLLED STEEL  
STERN FRAME, PROPELLER POST 8 1/2" x 3 1/2" CAST STEEL  
RUDDER 7 1/2" x 5 1/2"

## INTERMEDIATE FLOOR

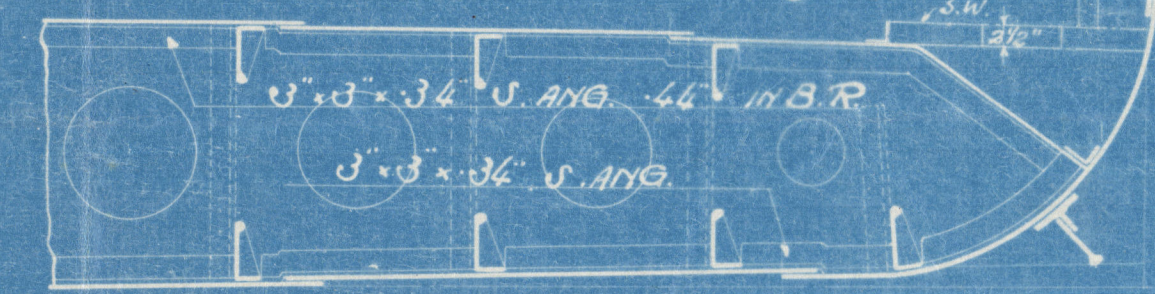



*Copy for London Office*

NO 1058

S S KOJUN MARU

*Khc 4538*

MIDSHIP SECTION



© 2021

Lloyd's Register

Foundation

009505-

029101531