


1772
1/1

R M S . MONTCALM . D B TANKS

- DP. ° DOCK PLUGS .
- OV SLUDGE MANHOLES THROUGH SHIPS BOTTOM.
- ° ACCESS MANHOLES TO TANKS.

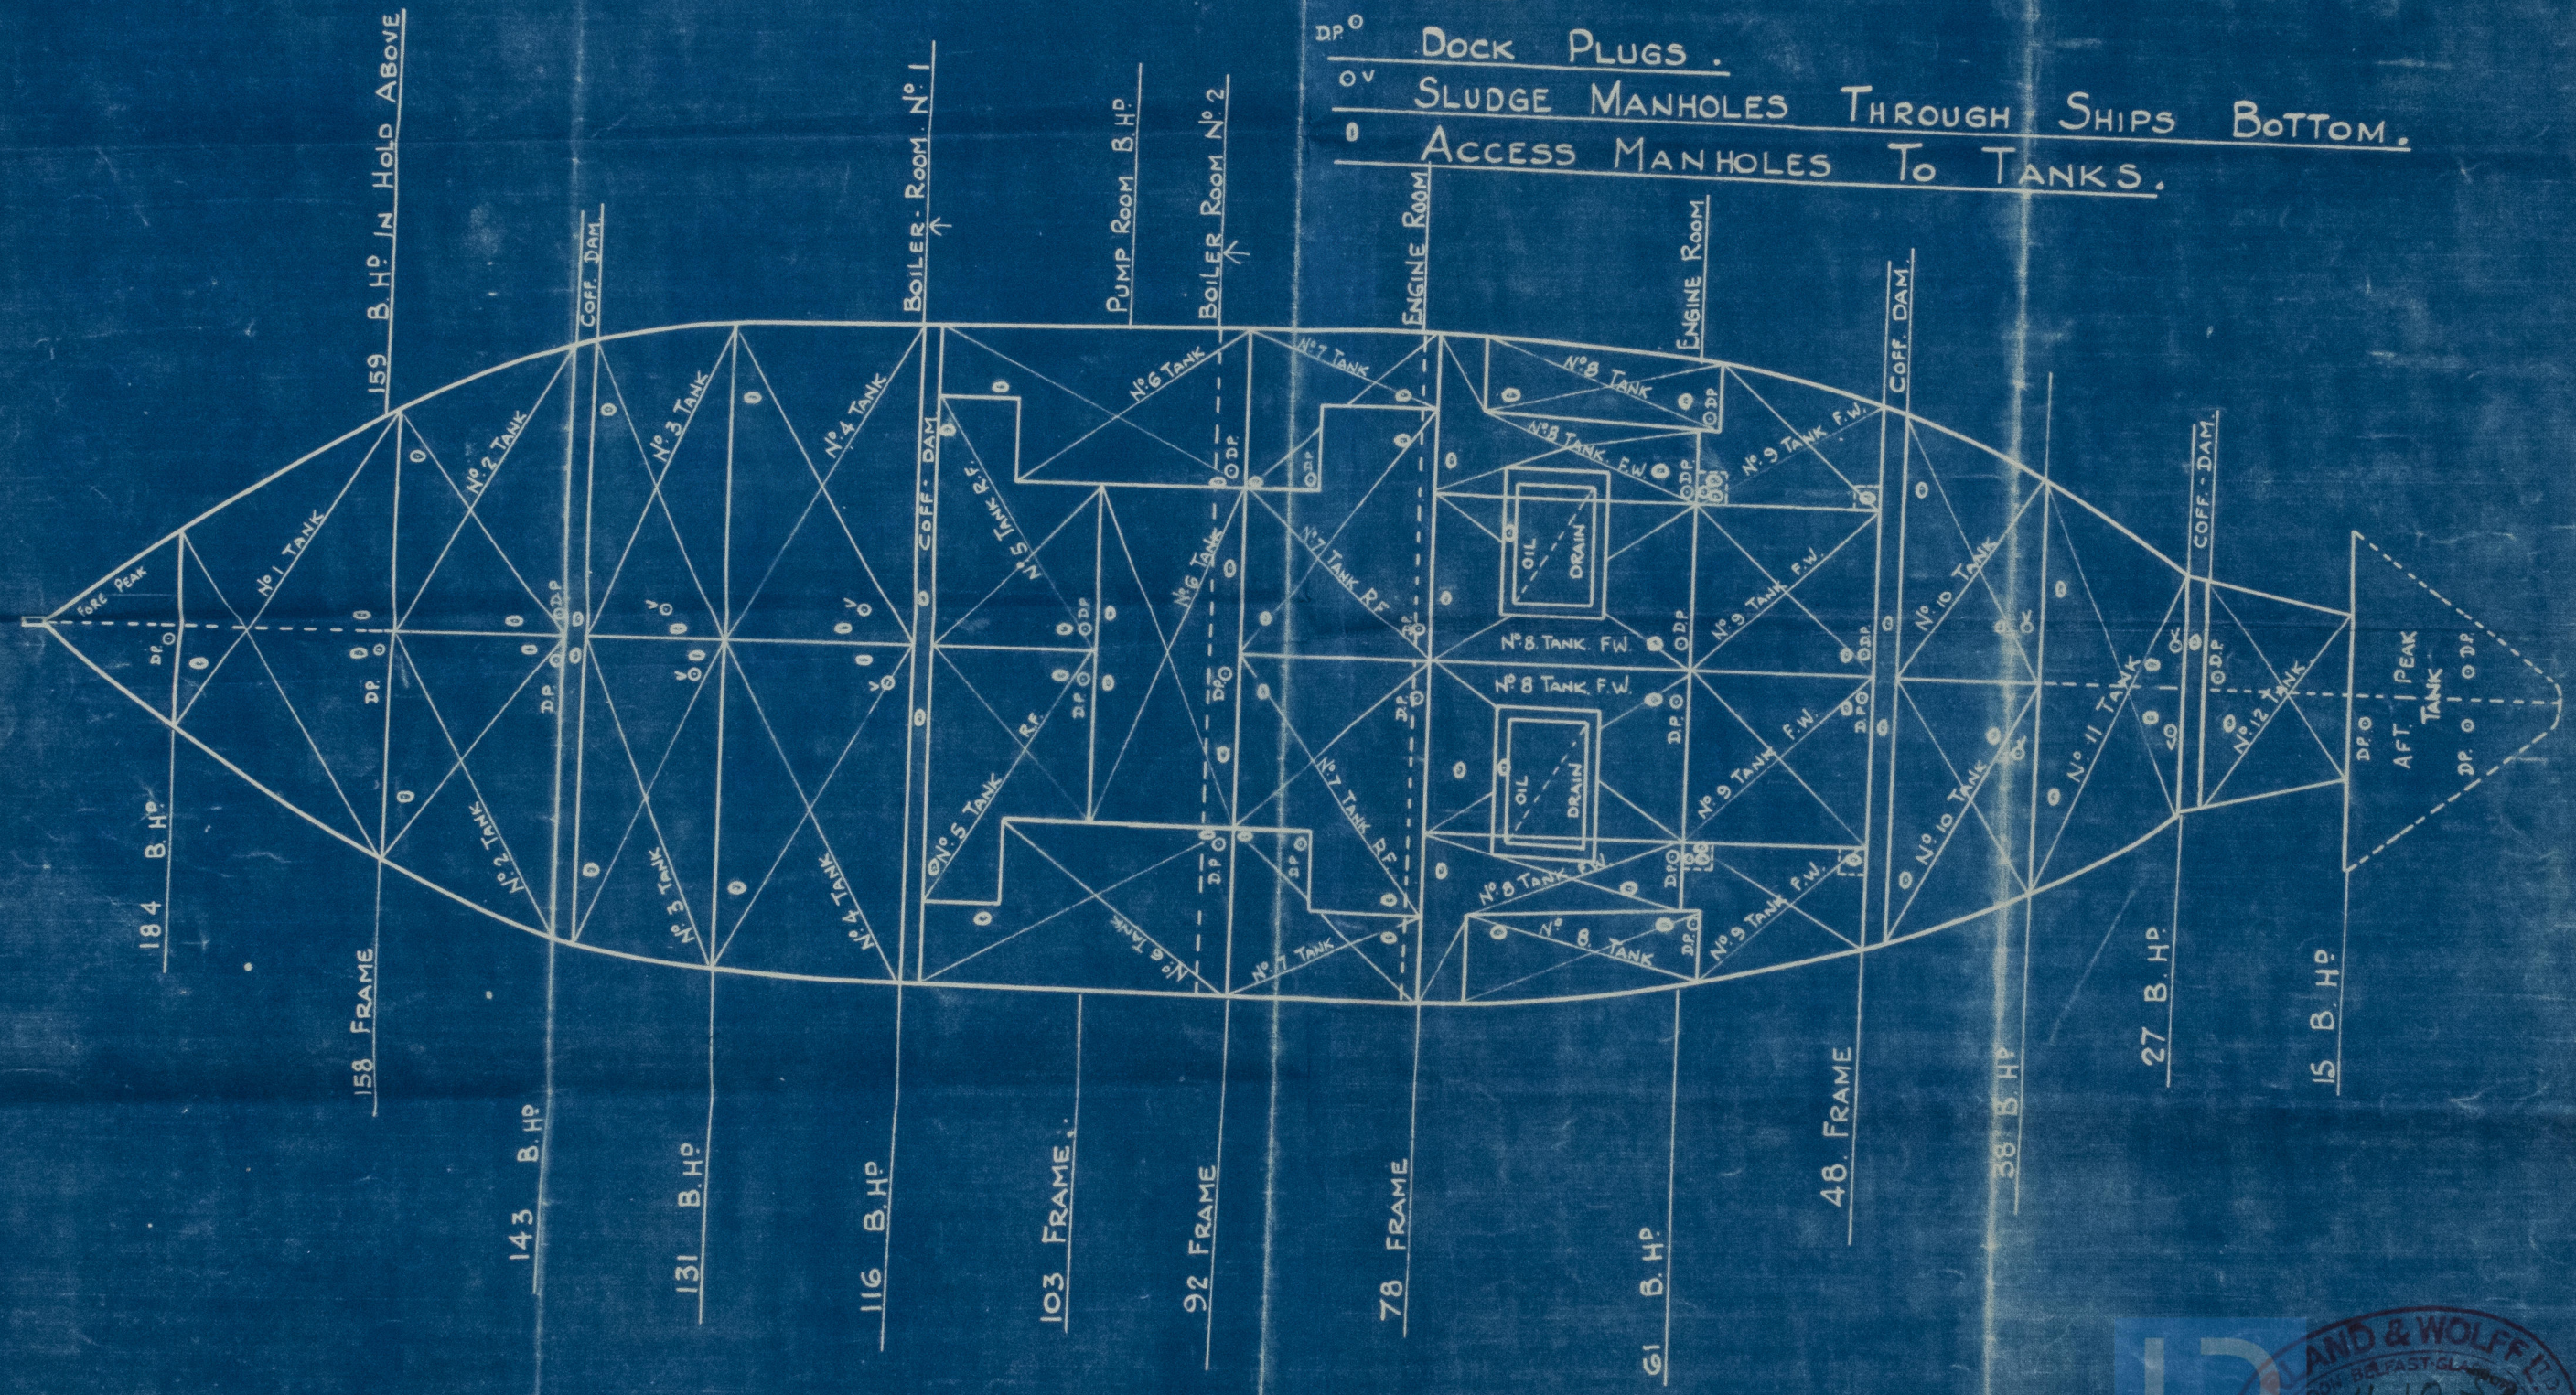

S.S. Montcalm,

div. rpt. No. 109896.

D. B. Tanker



© 2021

Lloyd's Register
Foundation

009522-009526-0047