


S.S. "YURI-MARU"

No 29.

# STERN FRAME & RUDDER.

SCALE  $\frac{1}{2}$  TO ONE FOOT.

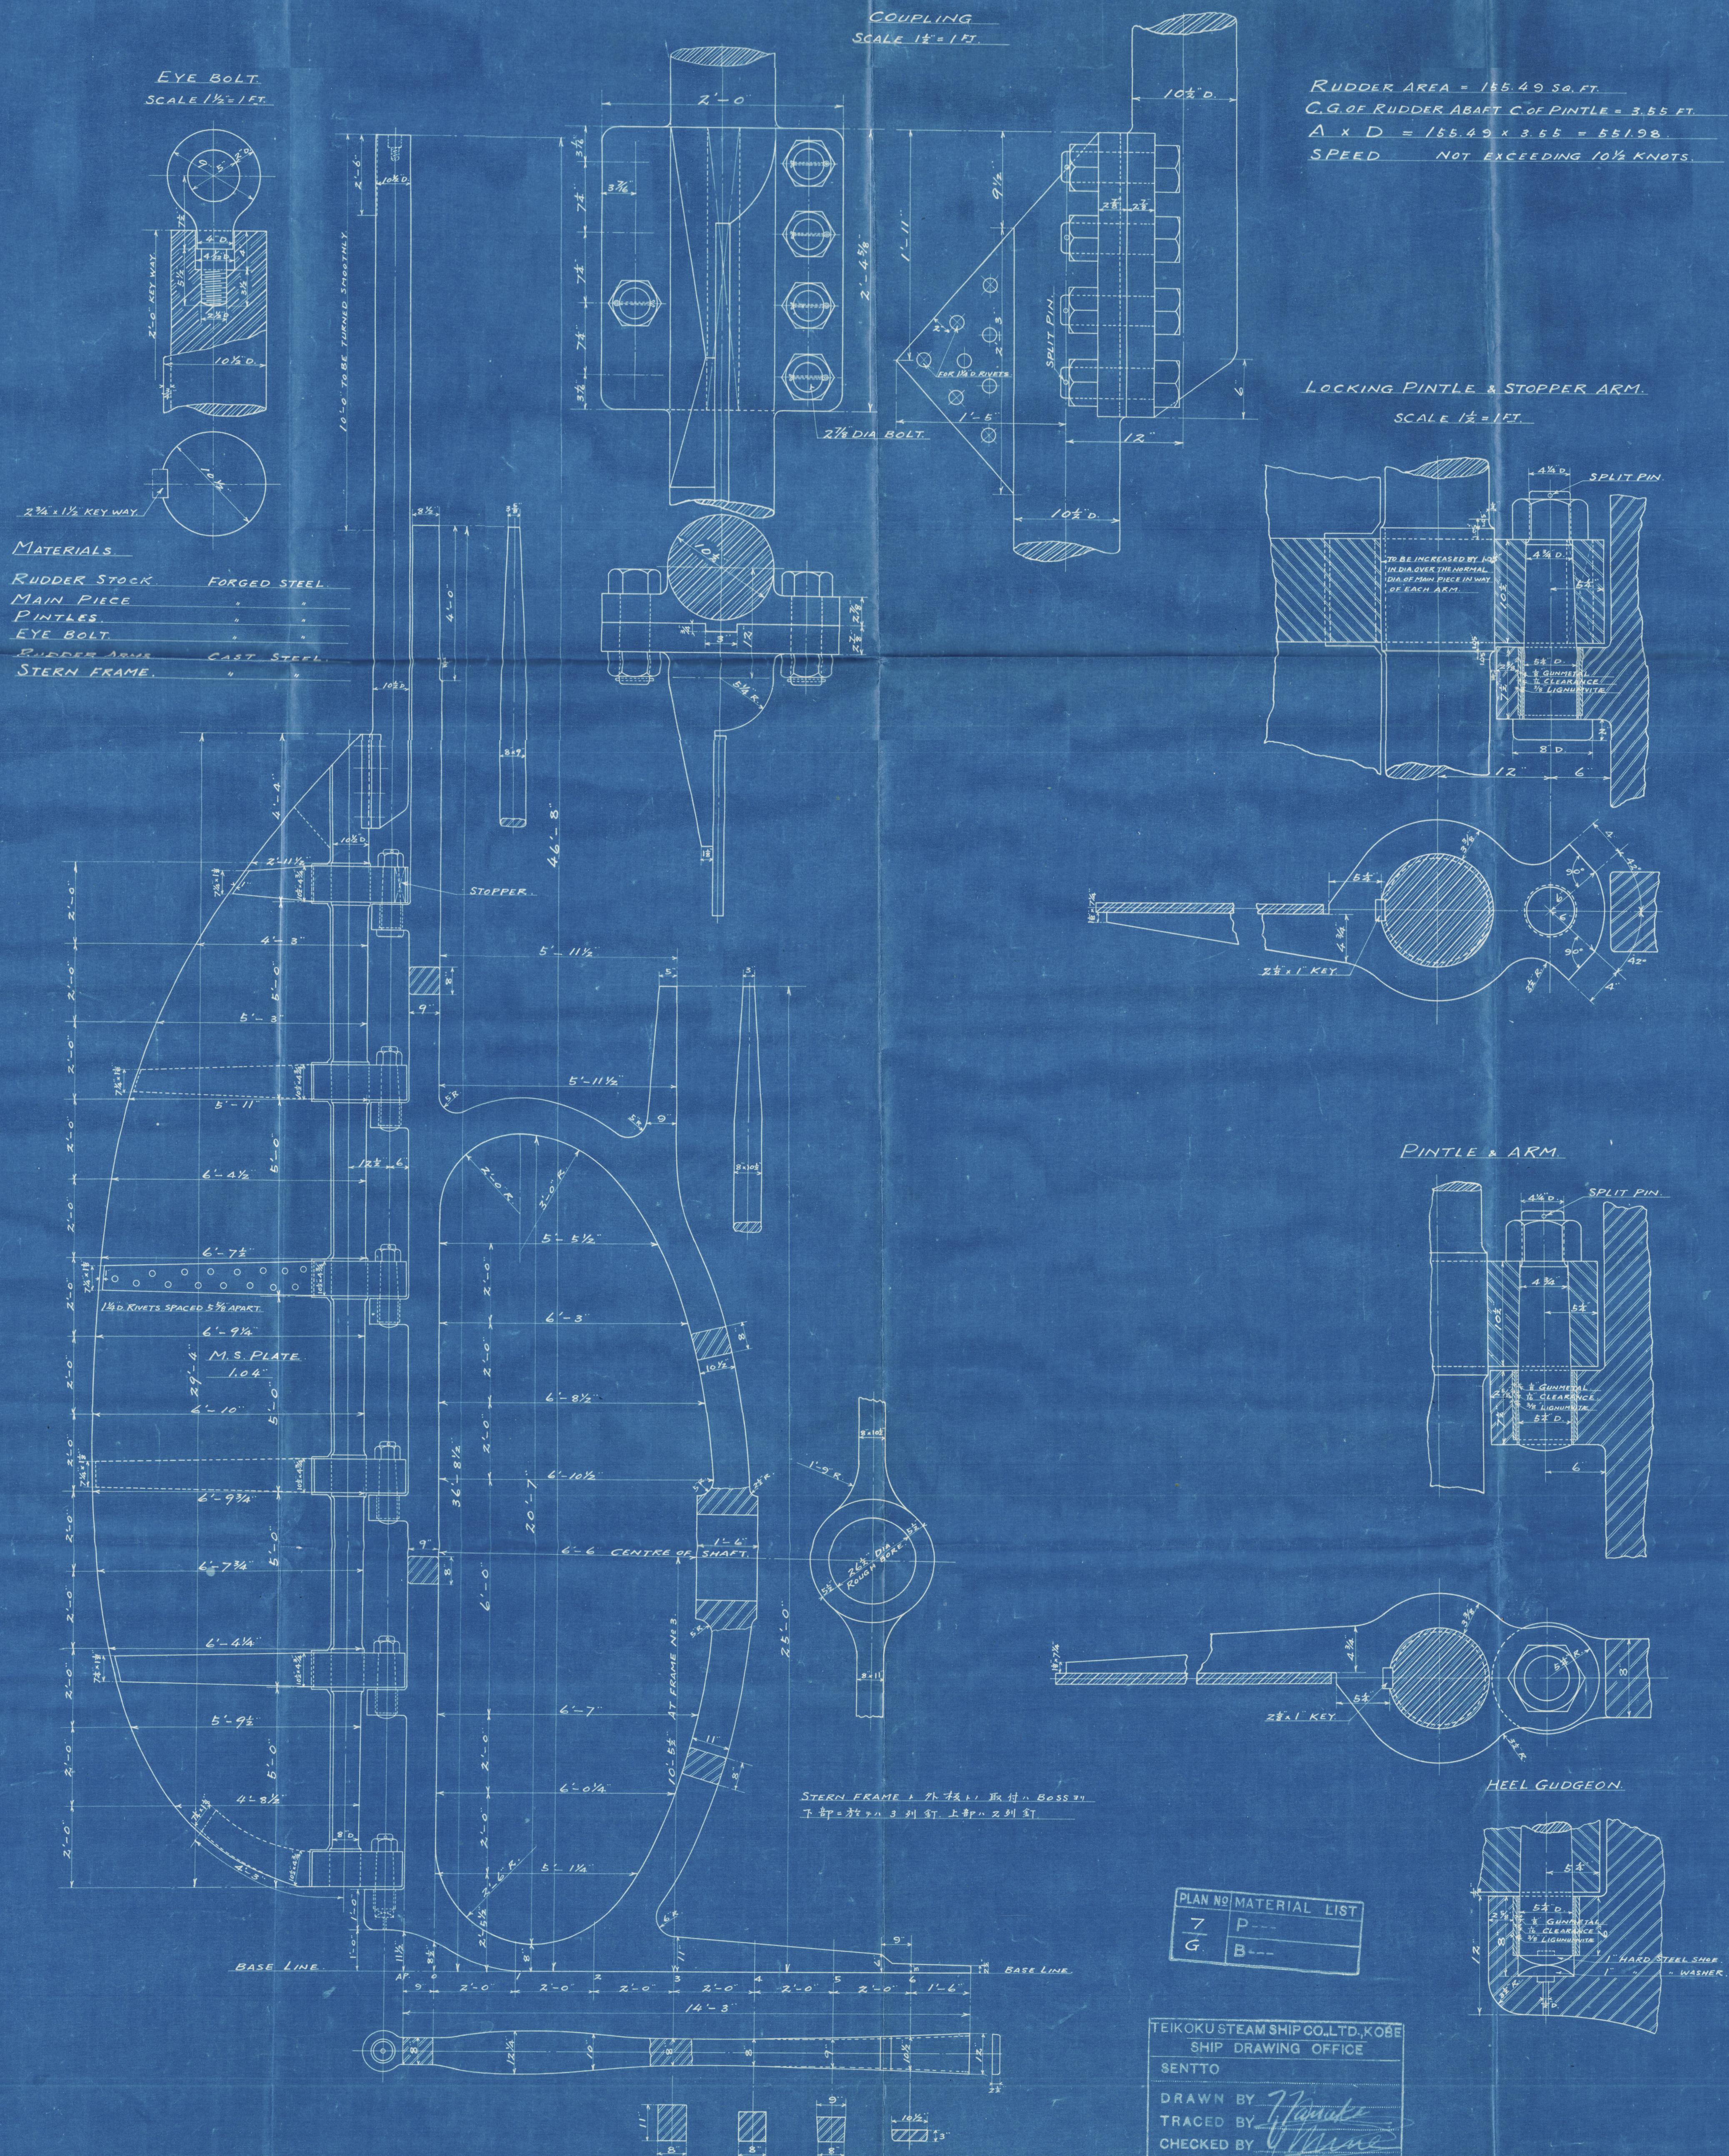

009557-009564-0123



Lloyd's Register




**HARIMA YARD No. 29**

**Ship's Name:** Yuri-maru

Stern frame & Rudder

**No.**

**TEIKOKU STEAMSHIP CO., LTD., KOBE, JAPAN.**

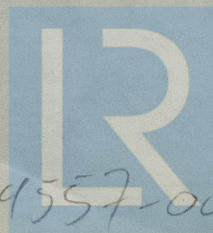

© 2020

Lloyd's Register  
Foundation

009557-00 9569-0123