

N° 1327.

ELL POST


SCALE $\frac{1}{2}$ = ONE FOOT

CAST STEEL


TO PASS LLOYDS SURVEY.

PRINCIPAL DIMENSIONS OF SHIP:-


LENGTH B.P.	535'-0"
BREADTH M.L.	74'-0"
DEPTH M.L.	57'-0" To Flensing Dk.

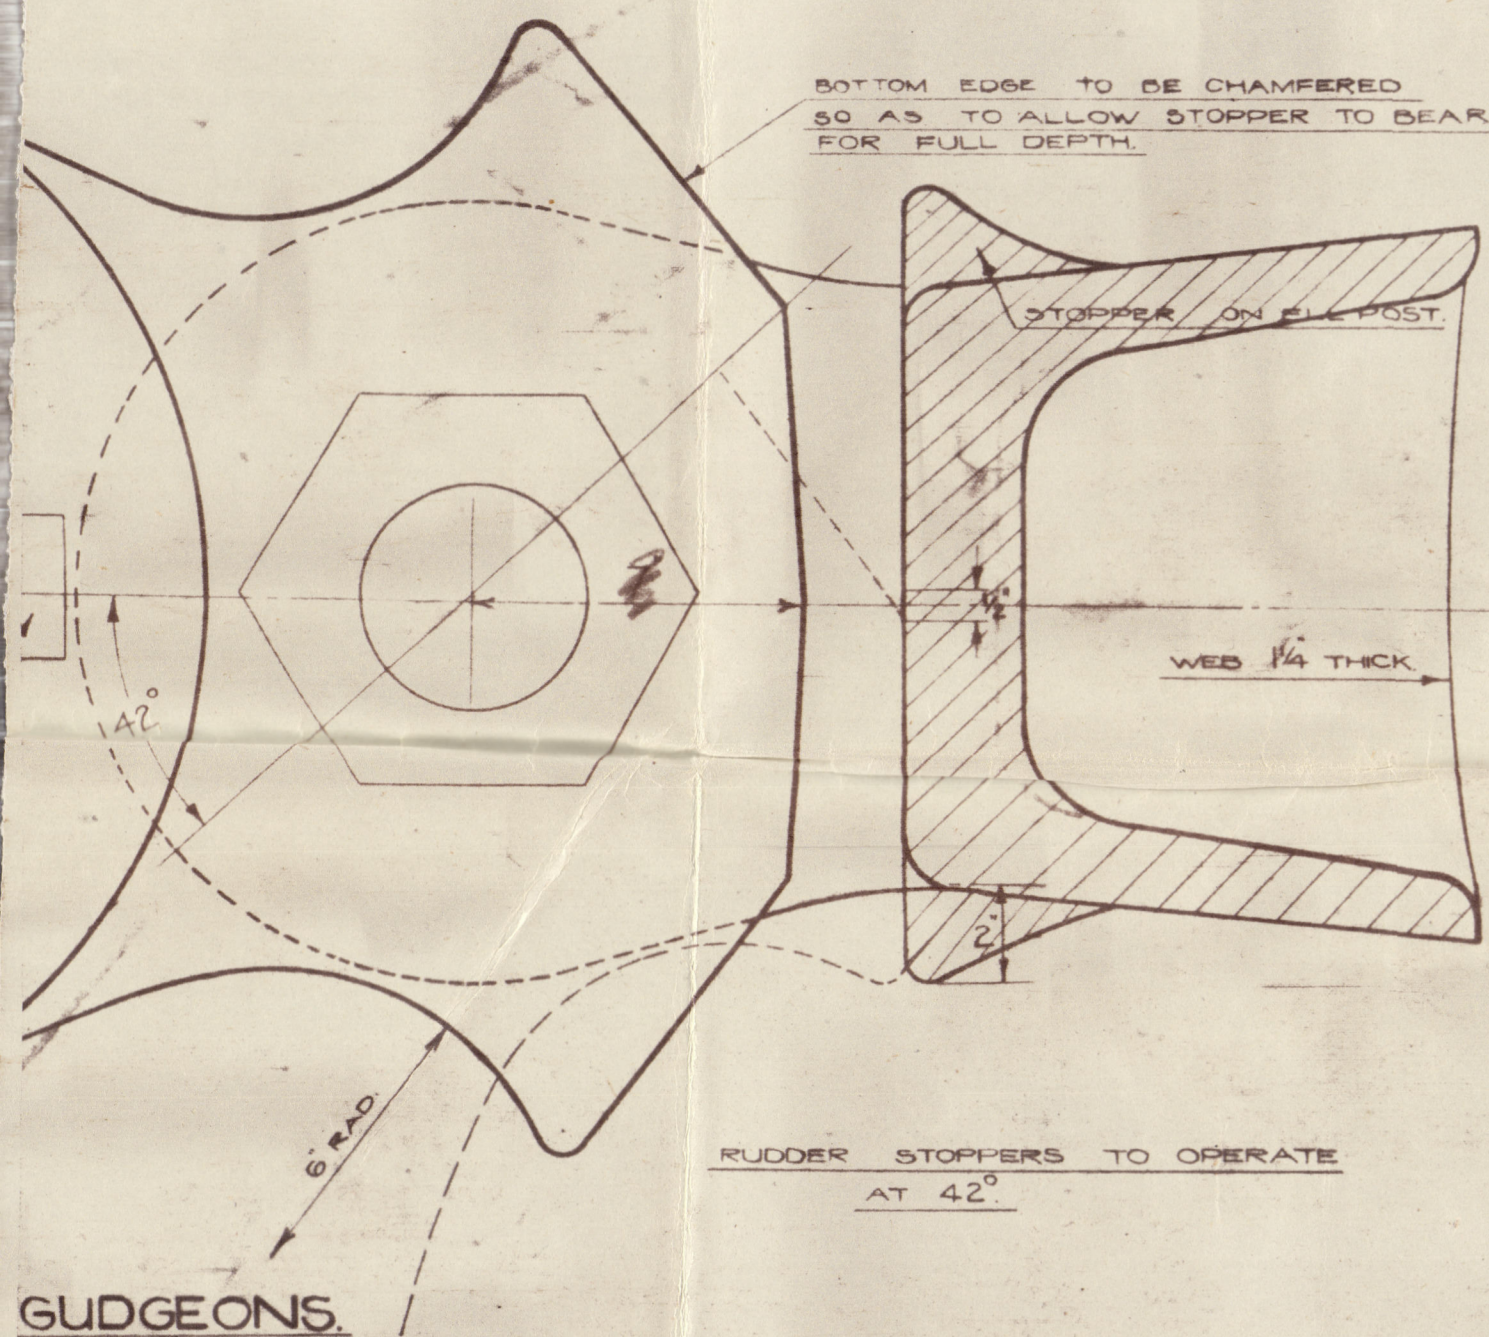

GUDGEONS.


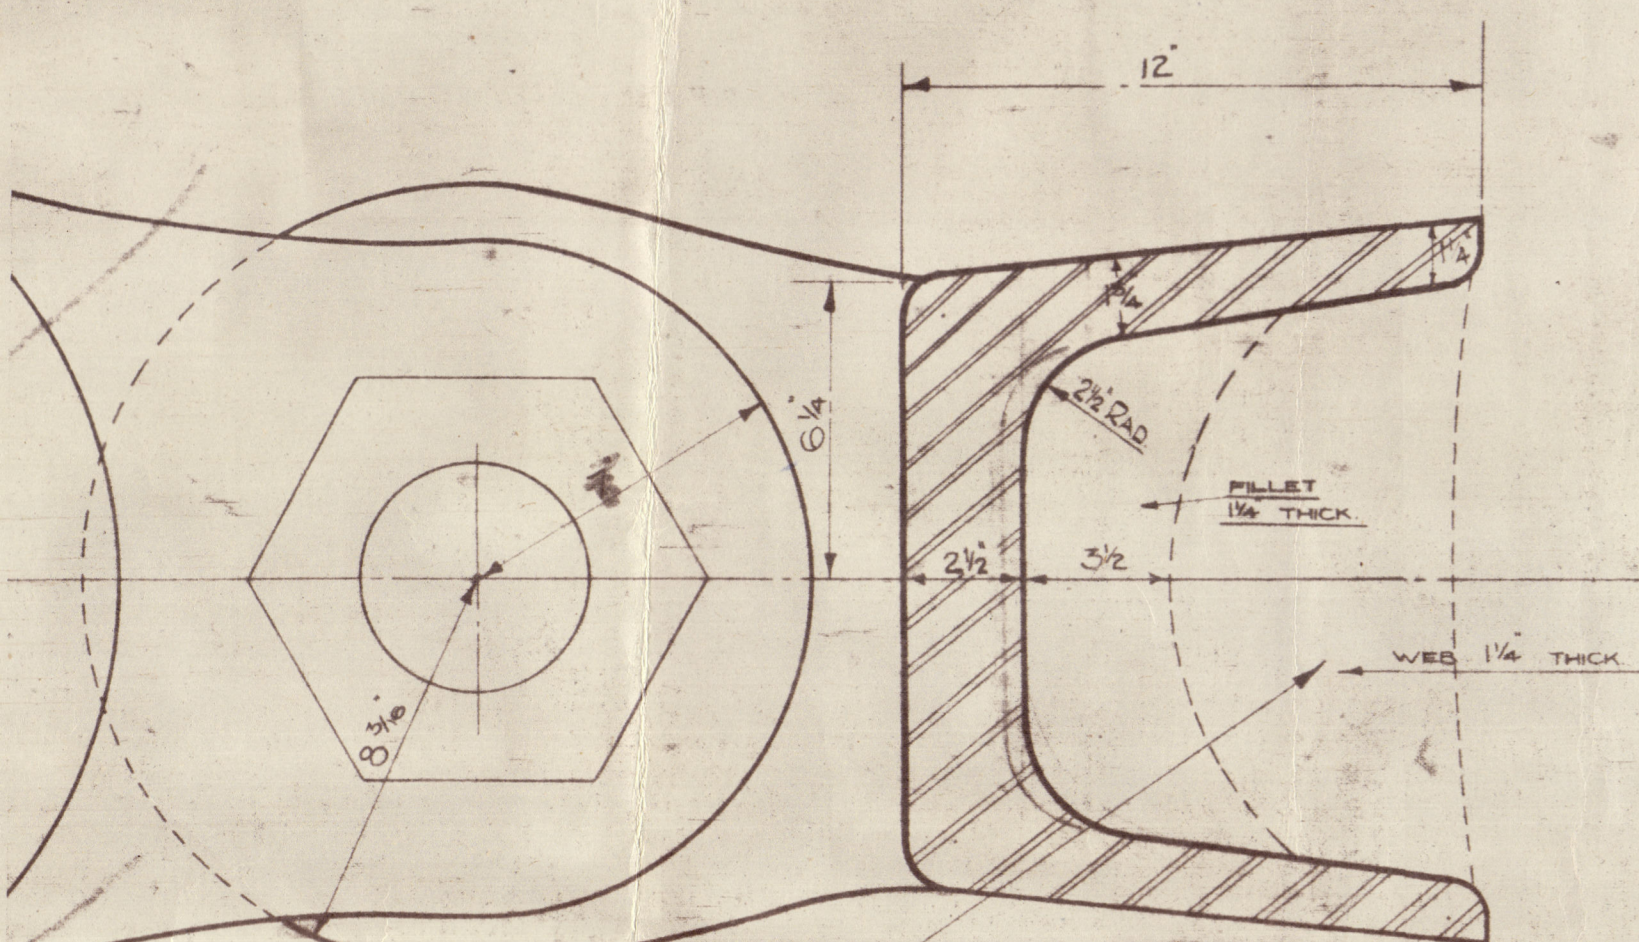


ER GUDGEONS.

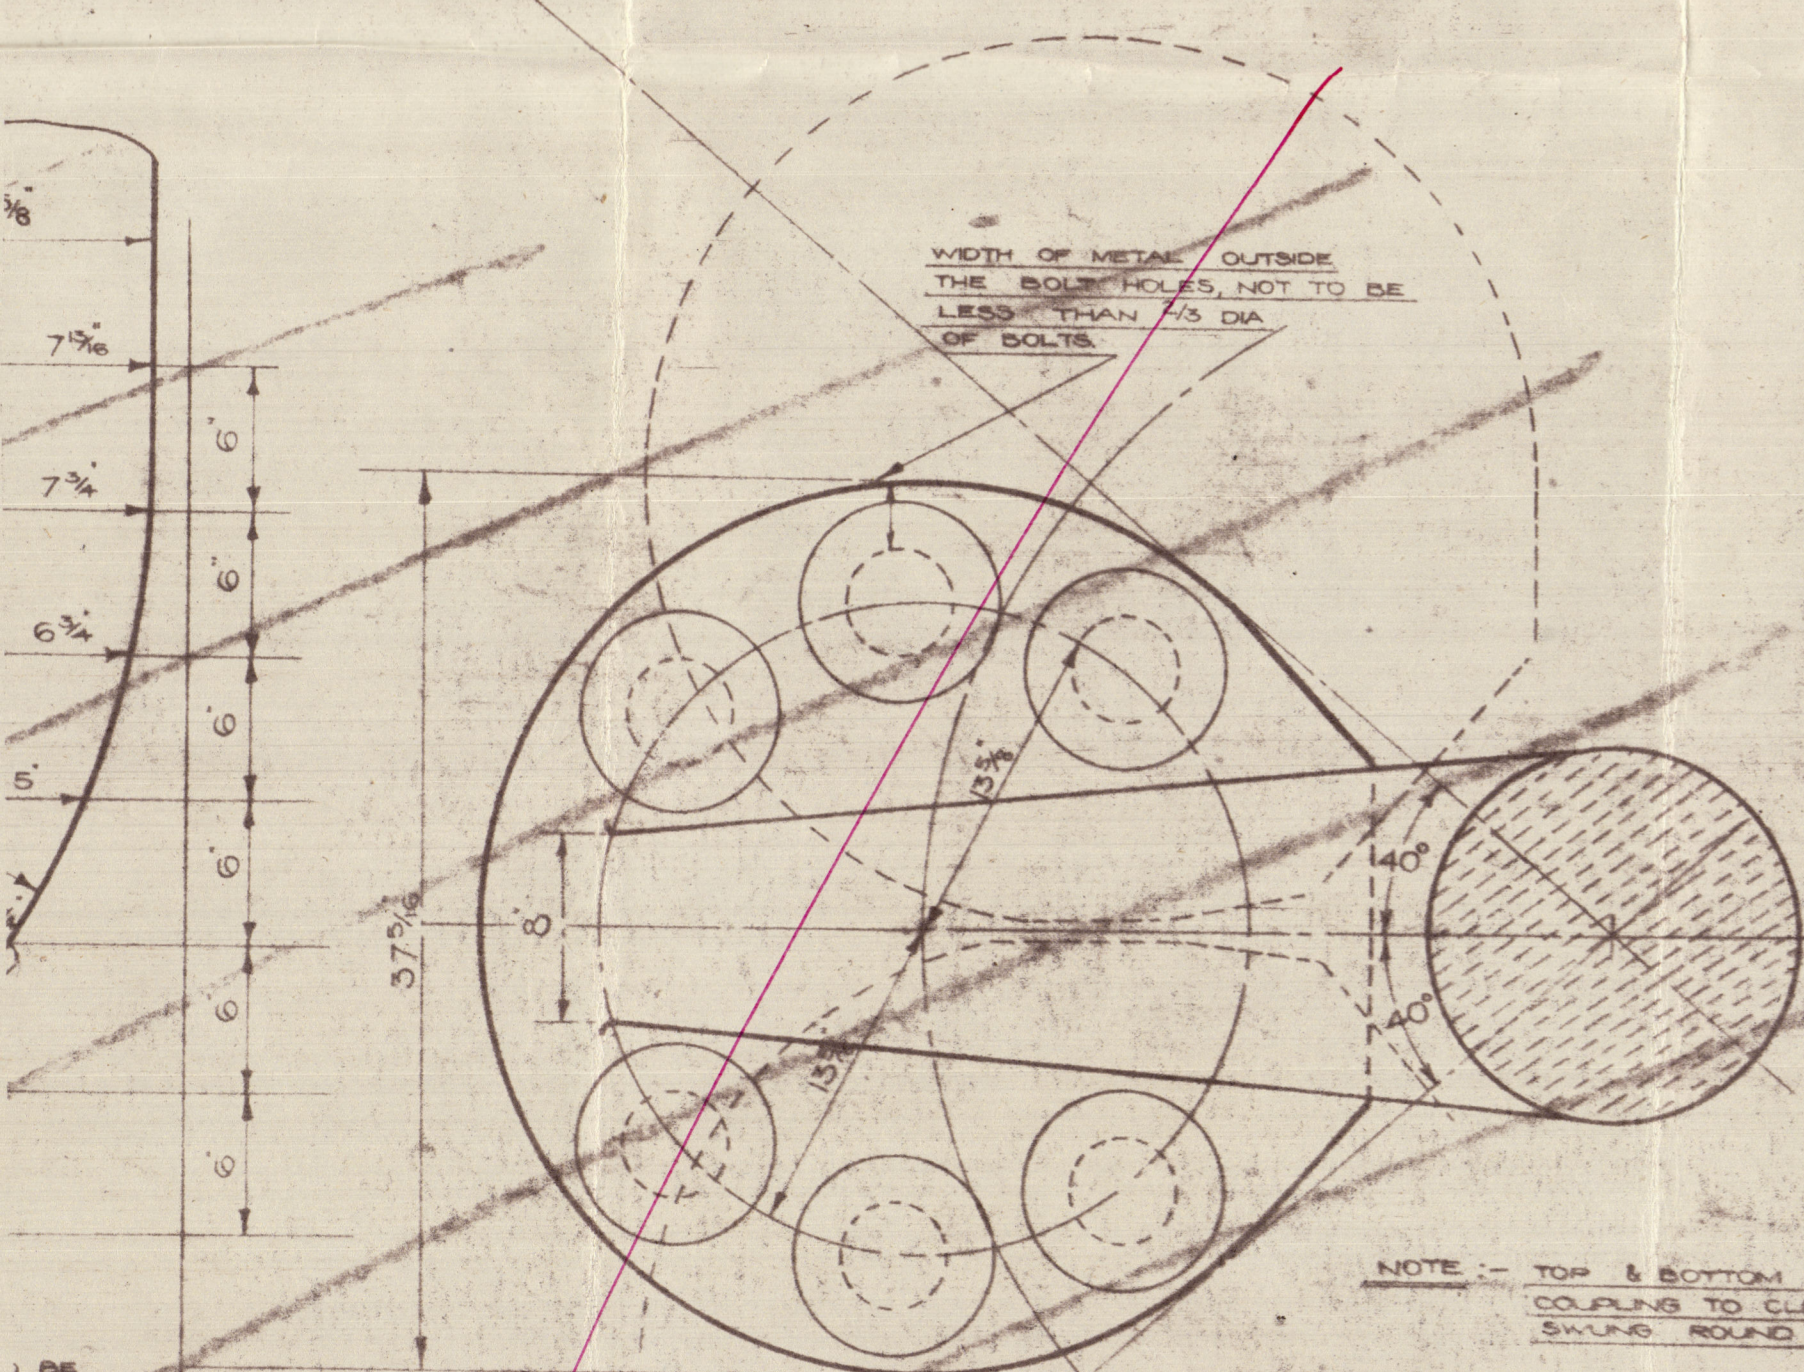

COUPLING

SCALE $\frac{1}{2}$ = ONE FOOT

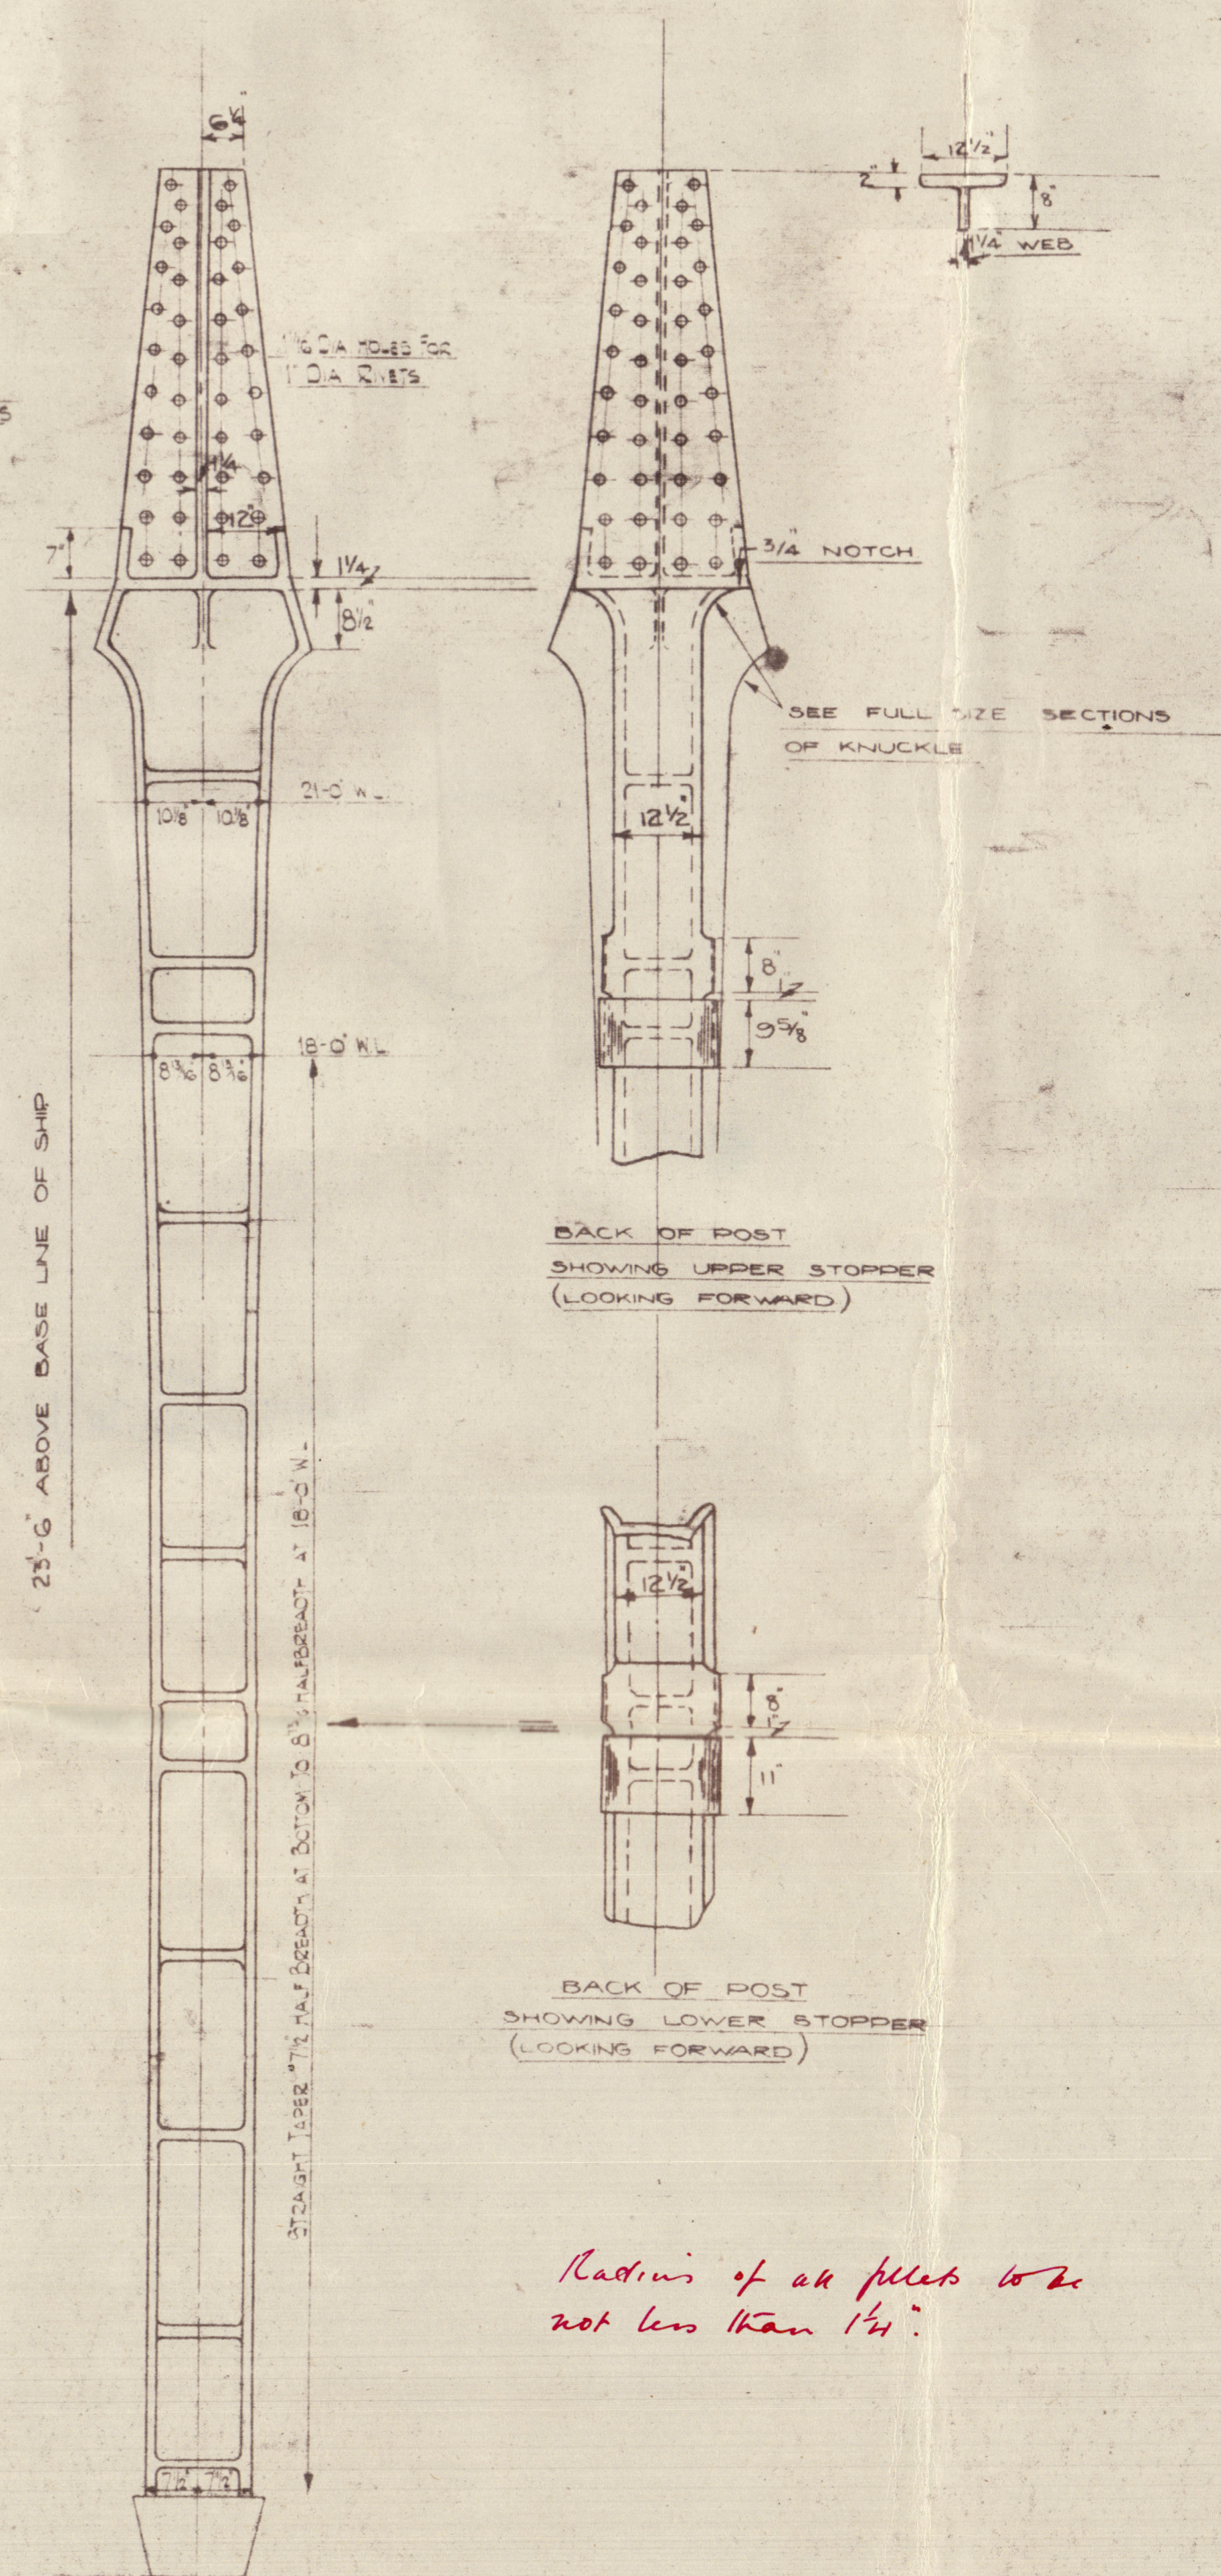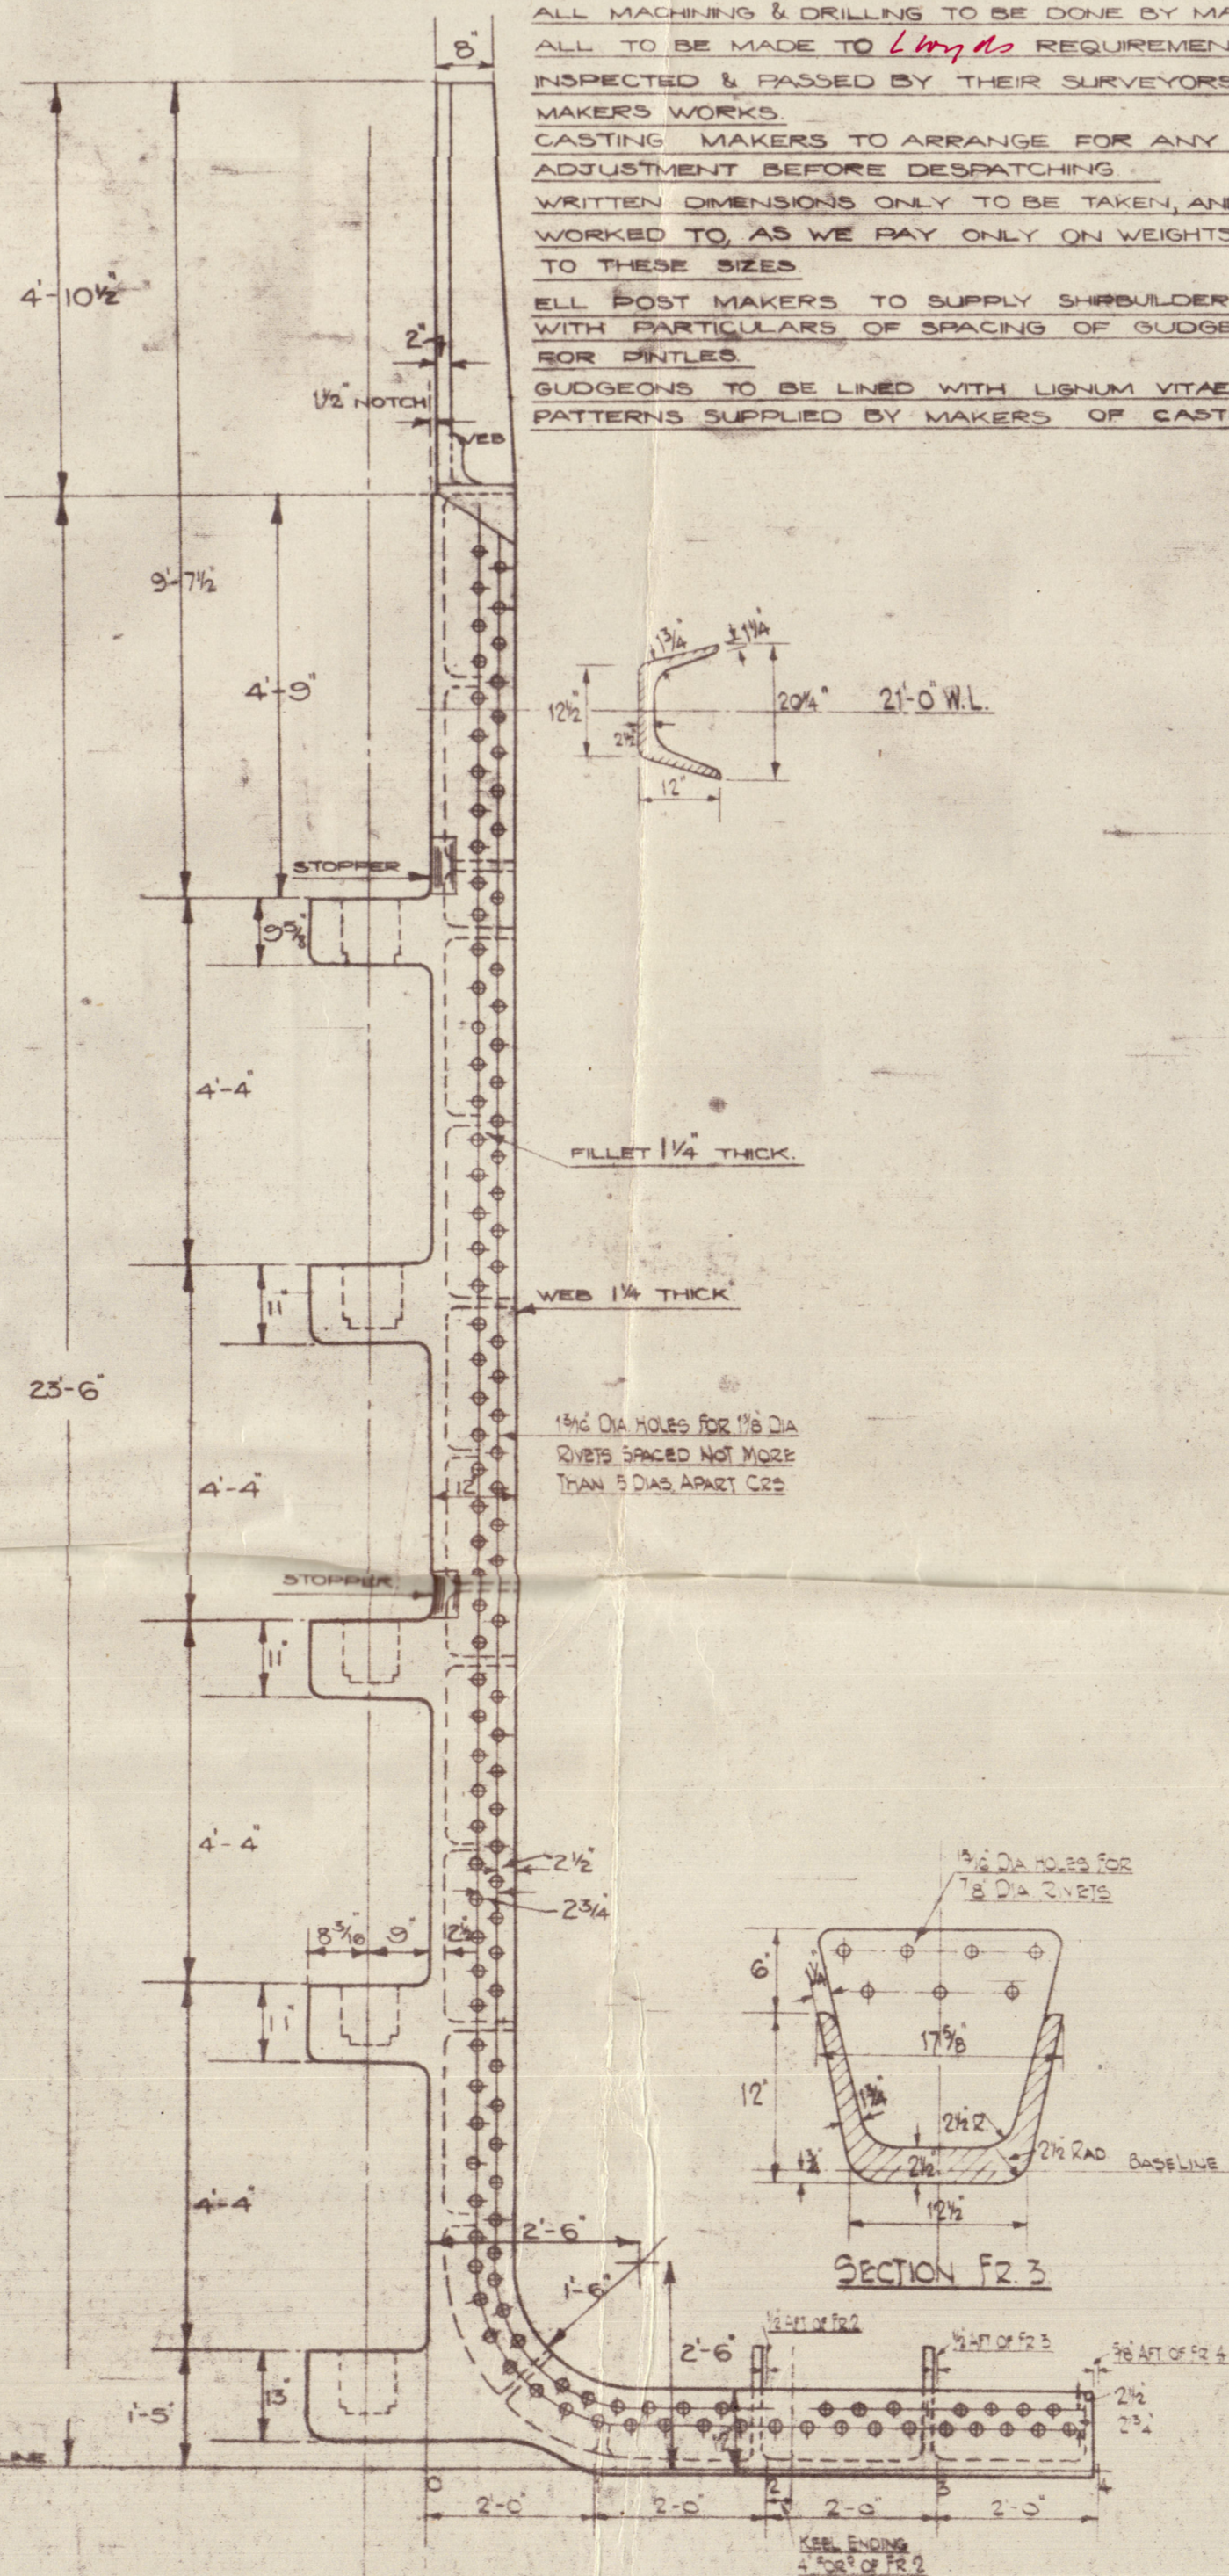

ELEVATION
(LOOKING AFT)

Radius of all fillets to be
not less than 1 1/4\"/>

15.5.45



Lloyd's Register
Foundation

009557-009569-0191

HARLAND & WOLFF LTD.
BELFAST

M/M.9566

No. 1327

TITLE see Post (sternframe)

DATE APPROVED 15/5/45

Bel. npt. No 14265 - Balaena *

6