

S. S. IBUKISAN MARU.

MIDSHIP SECTION.

TO CLASS TEISHINSHO RULE 1st CLASS VESSEL
& LLOYD'S 100 A.I. WITH FREEBOARD.


SCALE 1/2 IN. TO ONE FT.

PRINCIPAL DIMENSIONS	
LENGTH BETWEEN R.P.	385' 0"
BREADTH MOULDED	51' 0"
DEPTH MOULDED TO UPPER DK.	28' 6"
HEIGHT BETWEEN UPD & AWNING DK.	8' 0"
" " " 2 nd DK.	8' 6"
SCANTLING NUMBER	
B	51.00
D	28.05
TRANSVERSE NUMBER	19.05
	385.00
LONGIT. NUMBER	304.34.25
20 TO AWNING DK.	10.00
d = 16' 0"	
EQUIPMENT NUMBER	
LONGIT. NUMBER	30.434.25
AWNING DECK. (385 x 8 x 3/4)	2,310.00
DECK HOUSES (126.5 x 7.5 x 3/4)	490.19
NUMERAL	33,234.44

EQUIPMENT.	
1 BOWER ANCHOR (STOCKLESS) 70 CWT. QWR. 5100	
" " " " 70 CWT. QWR. 2500	
" " " " 59 CWT. 1 QWR. 6000	
1 STREAM " (COMMON) 16 CWT. 2 QWR. 15 LBS. EX. STOCK	
1 KEDGE " " " 7 " 2 " 25 " " " "	
27 1/2 FATHOMS 7/16" STEEL CHAIN CABLE	
40 " 4 3/4" STEEL WIRE FOR STREAM ANCHOR	
120 " 4 3/4" " " " " " " " "	
2 COILS OF 90 FATHOMS OF 8" MANILA	
" " " 90 " " " 7 " " " " "	

ROWS OF RIVETS IN BUTTS		
ITEMS	1/2 L. & AHEADS	ATREDS
AWNING DK. STRINGER PLATE	3	3-2
" " PLATING	2	1
UPPER DK. STRINGER PLATE	3	3-2
" " PLATING	2	1
SECOND DK. STRINGER PLATE	2	2
" " PLATING	2	1
SHEER STRAKE	4	3
STRAKE BELOW SHEER STRAKE	4	3
SIDE PLATING	4	3
BOTTOM PLATING	4	3
BOSS	4	4
KEEL	4	4-3
MIDDLE STRAKE OF INNER BOTTOM	3	2
INNER BOTTOM PLATING	3	1
MARGIN PLATE	3	2
CENTRE GIRDER	3	3

RIVETING IN SHELL TO FRAMES
RIVETS 7/8 DIA. THROUGHOUT SPACED 7 DIA. APART EXCEPT IN PEAK TANKS, DEEP TANK & BOTTOM BEFORE 3/4 L. & WHERE 5/8 DIA. APART.

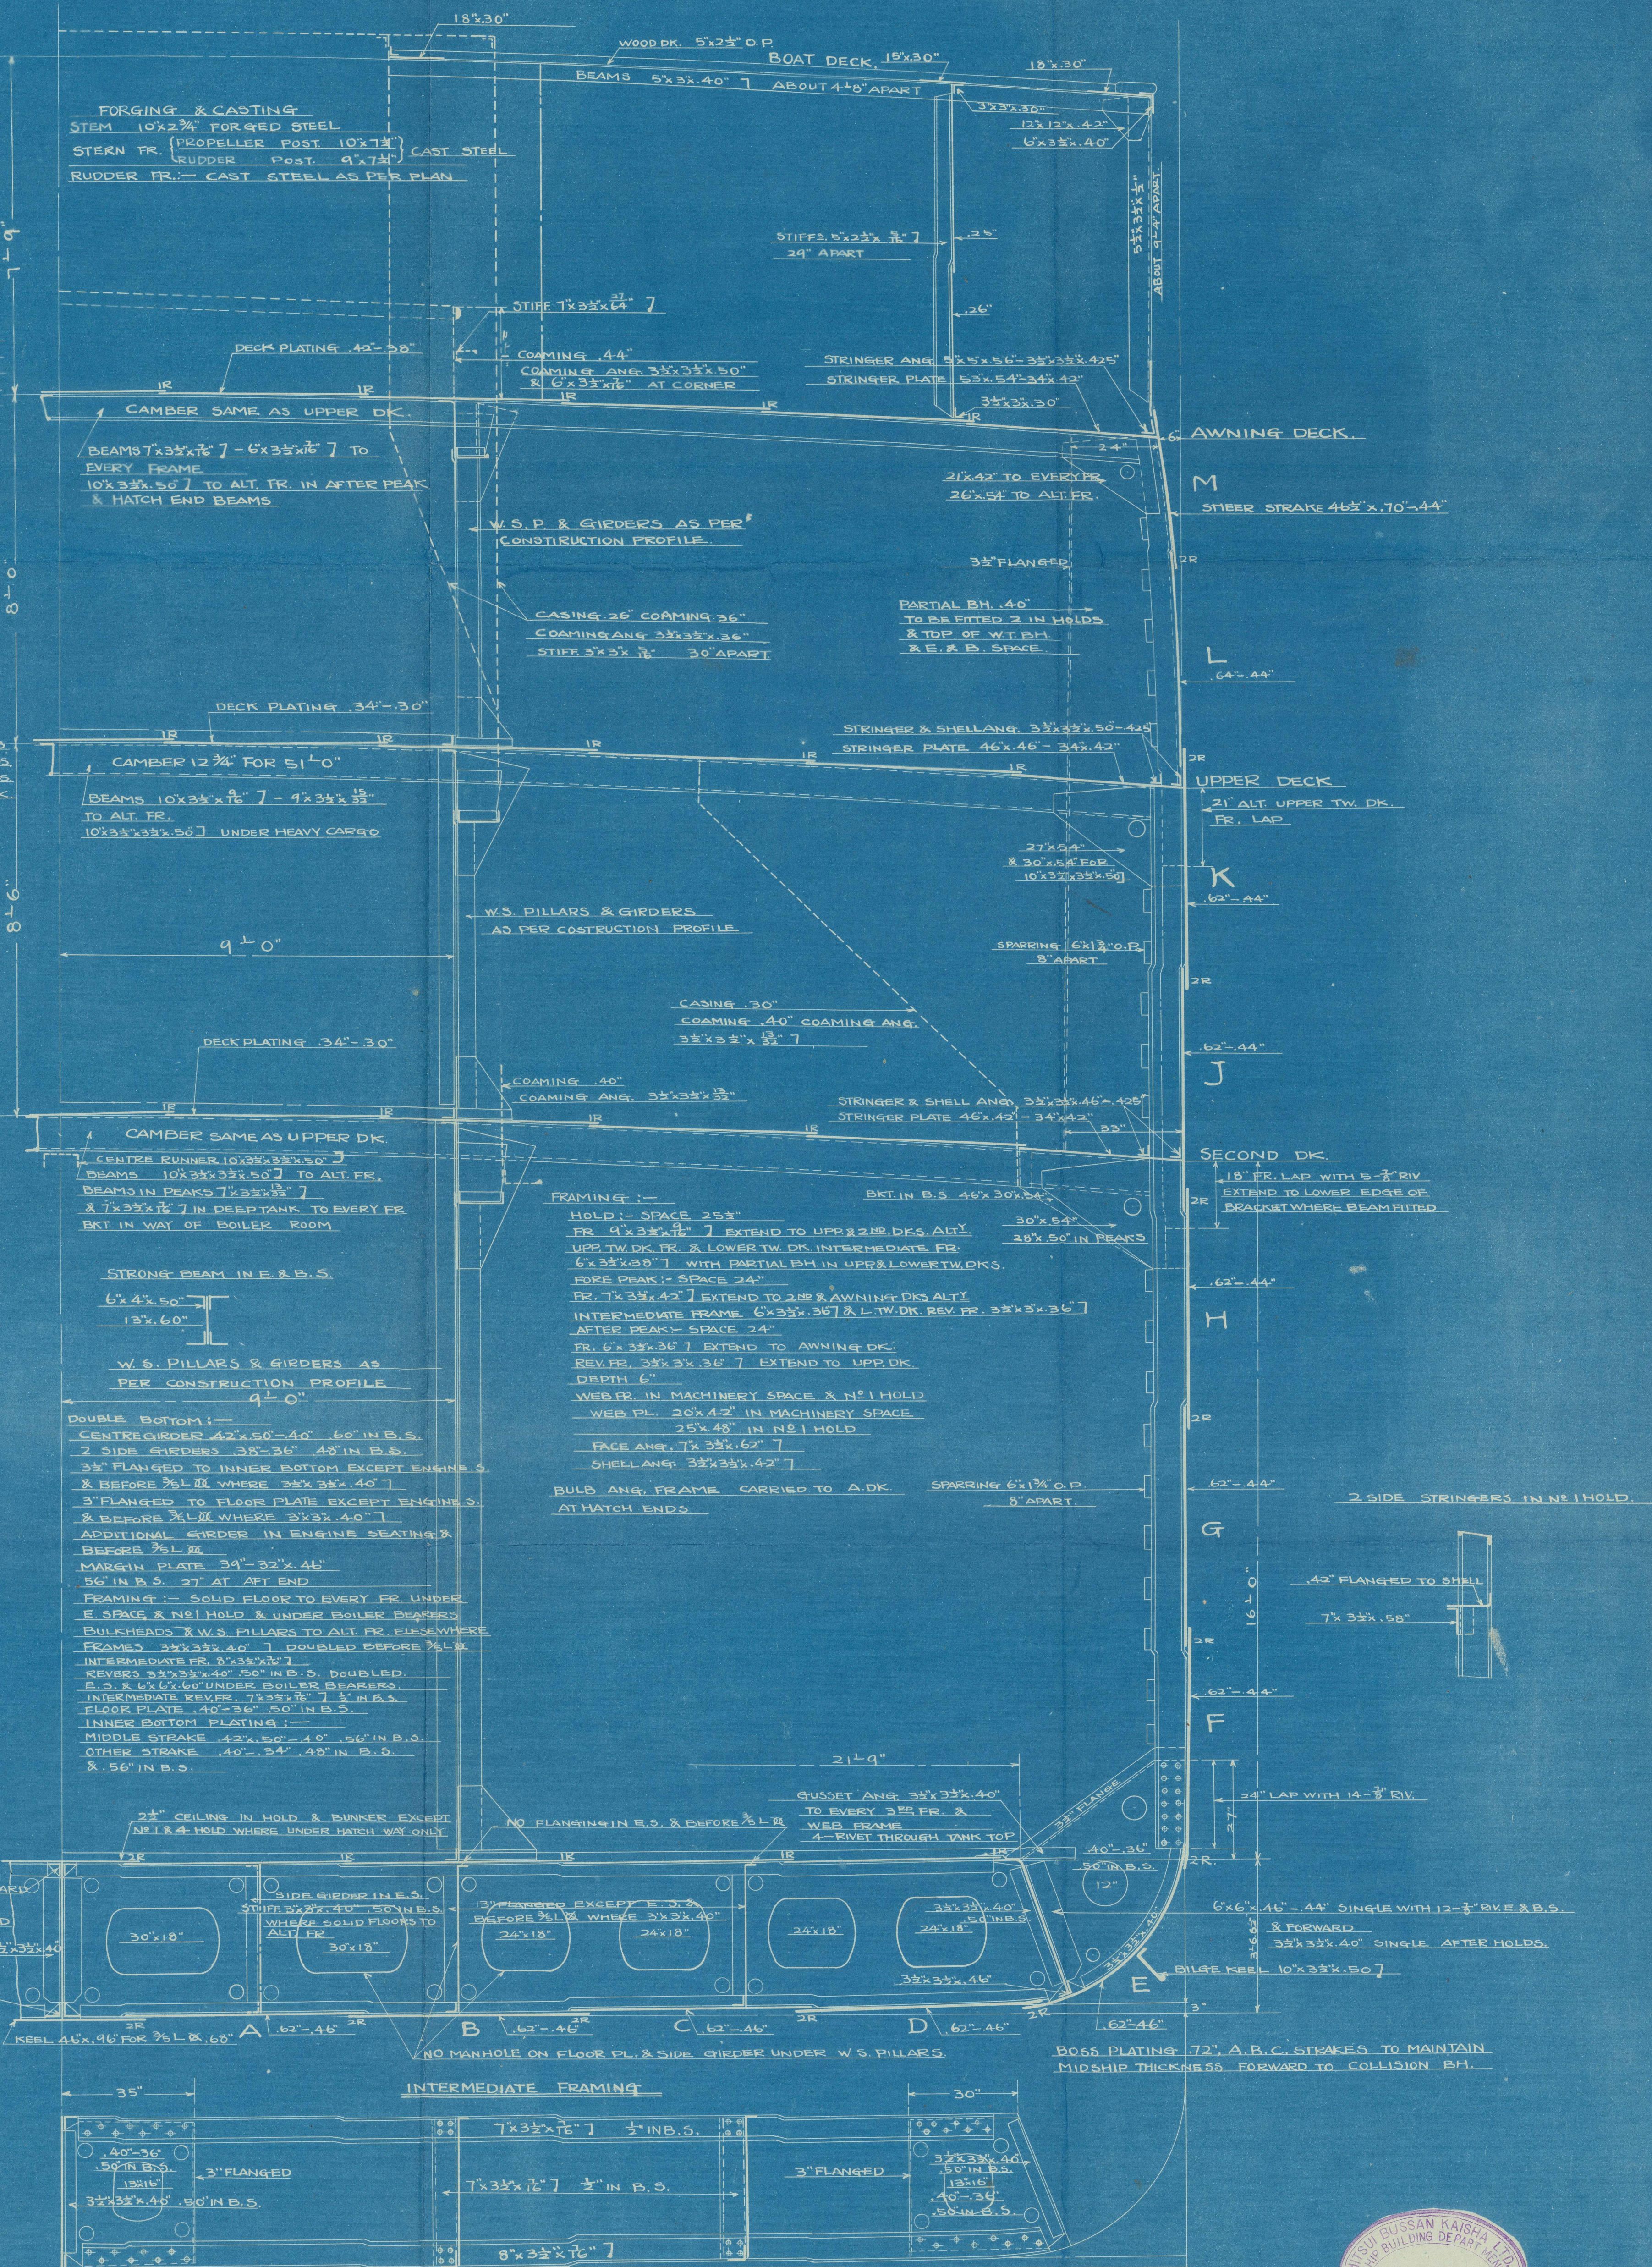

SHIBU IBUKISAN KAISHA LTD.
SHIP BUILDING DEPT.
SEP 10 1921
FULL DESIGN OFFICE

n/n "Dainiti Maru" MIDSHIP SECTION

S/S IBUKESAN MARU

mitsui-BUSSAN YARD N° 35

KOBE REPORT N° 3516



© 2020

Lloyd's Register
Foundation

009580-009599-0155