

GENERAL ARRANGEMENT.

OF


TWIN SCREW STEEL TUGS. HS. 21 & 22.

SCALE $\frac{1}{4}" = 1 \text{ FOOT.}$


DIMENSIONS.

LENGTH O.A. 91'-0". B.P. 85'-0". BREADTH M^d 22'-0". DEPTH M^d 9'-6".


2 SETS C.S.C. ENGINES 11' x 23' x 16". F.T. BOILER 11'-6" DIA. x 10'-6" LONG.

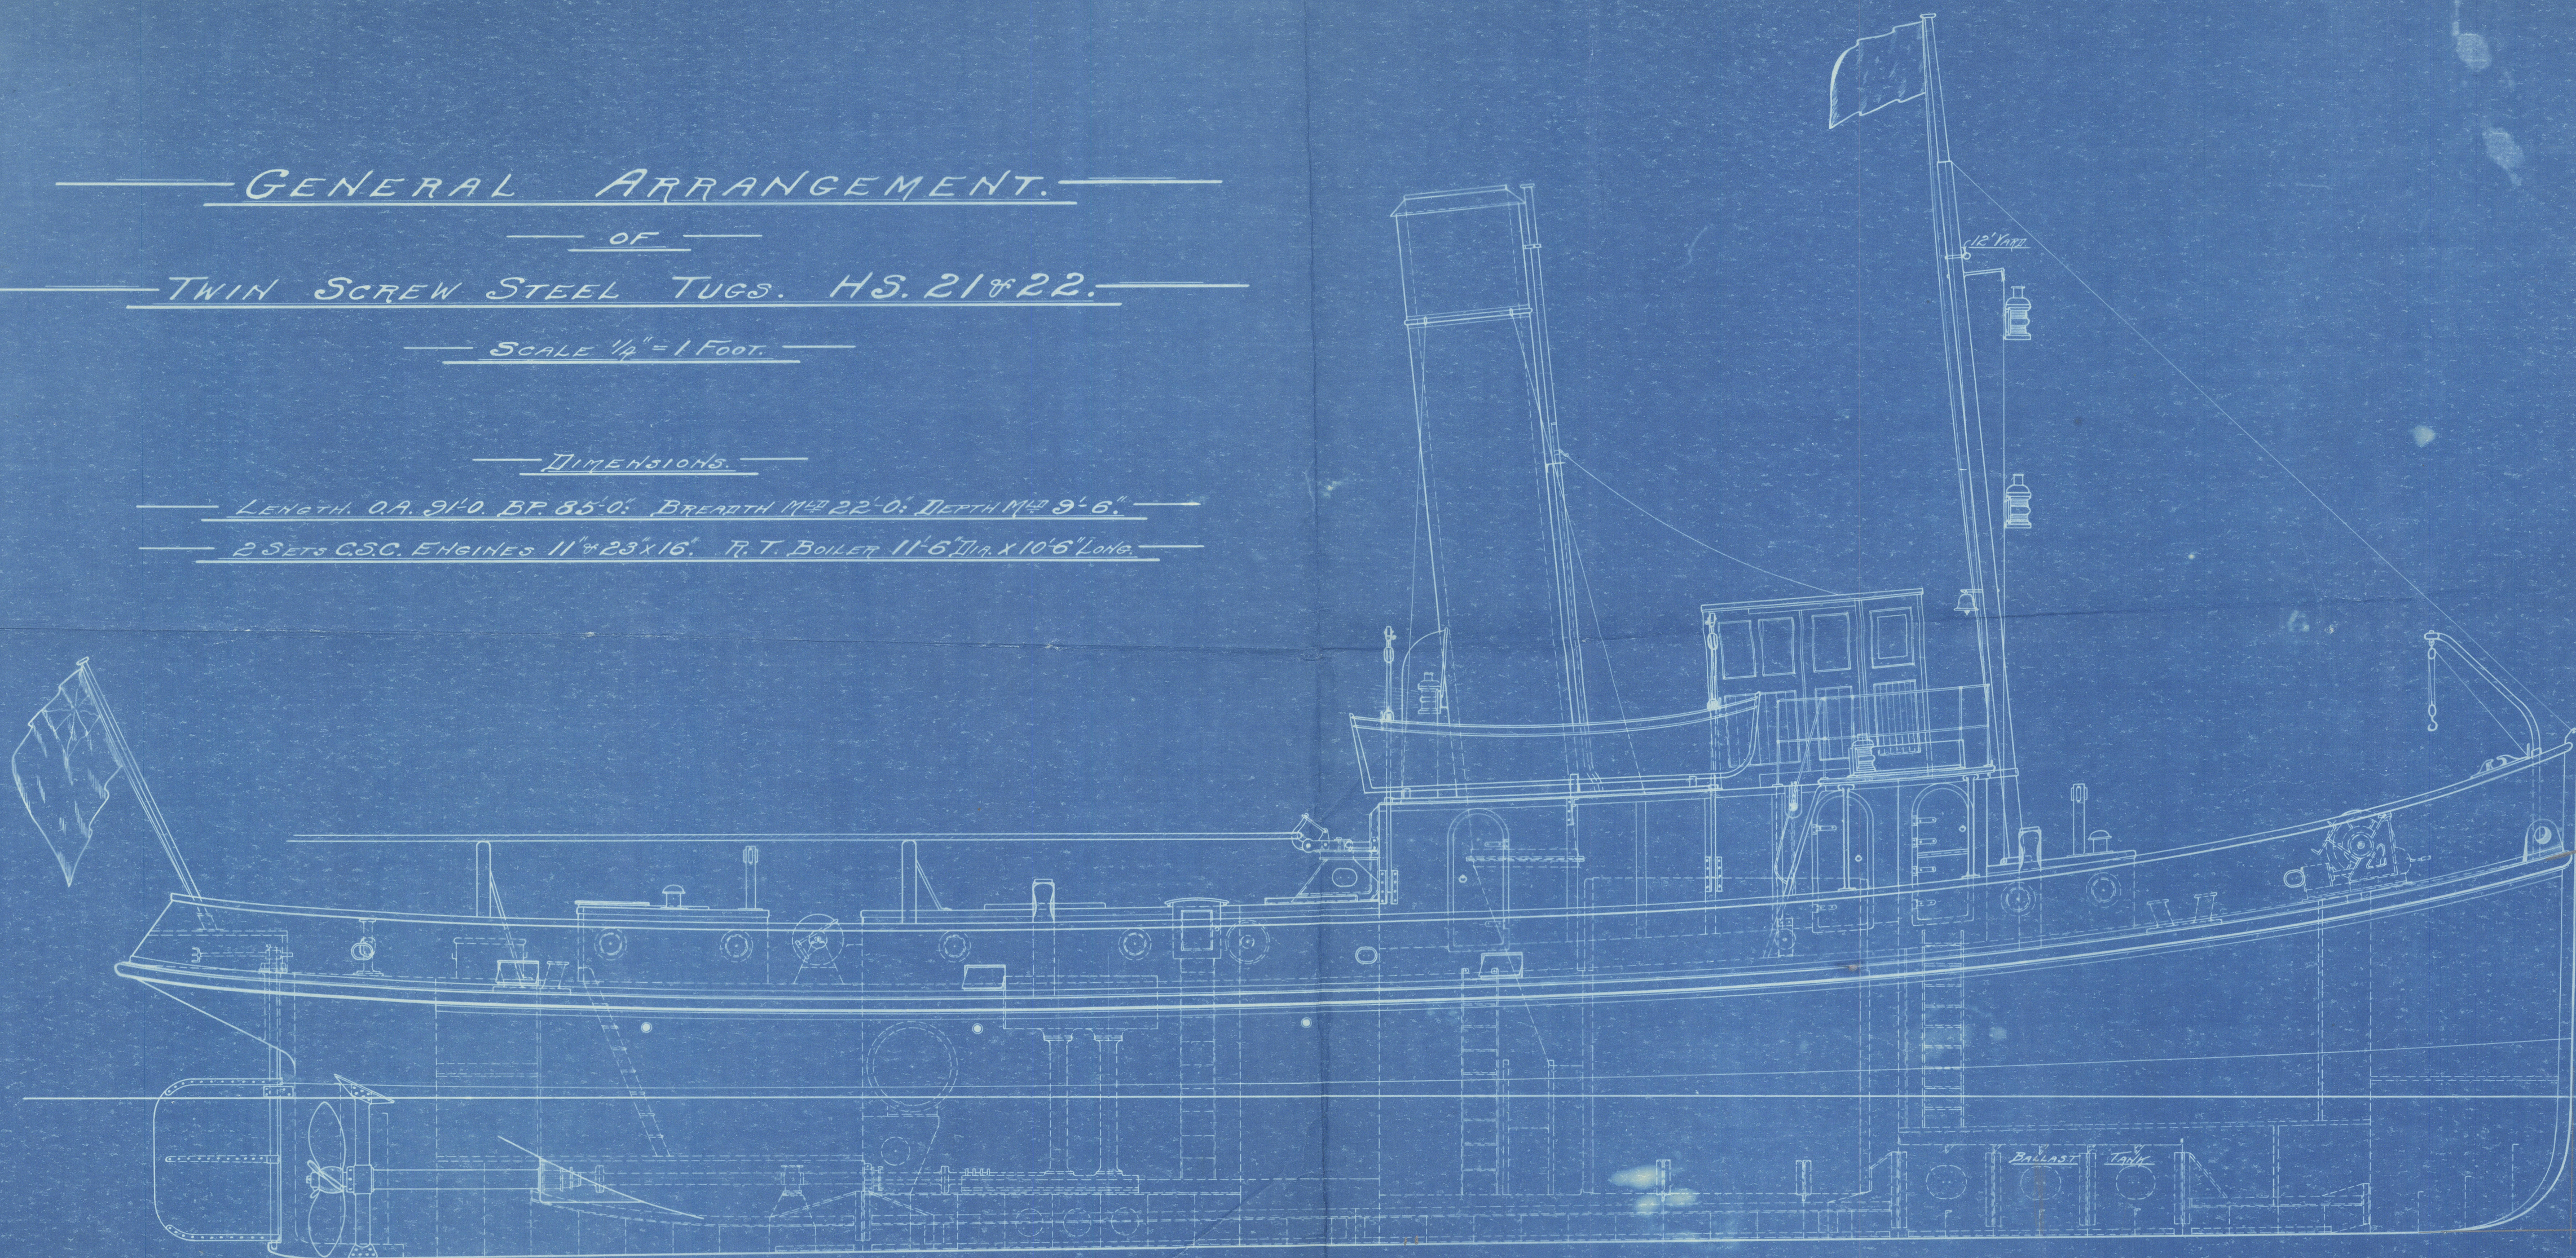

PROFILE.

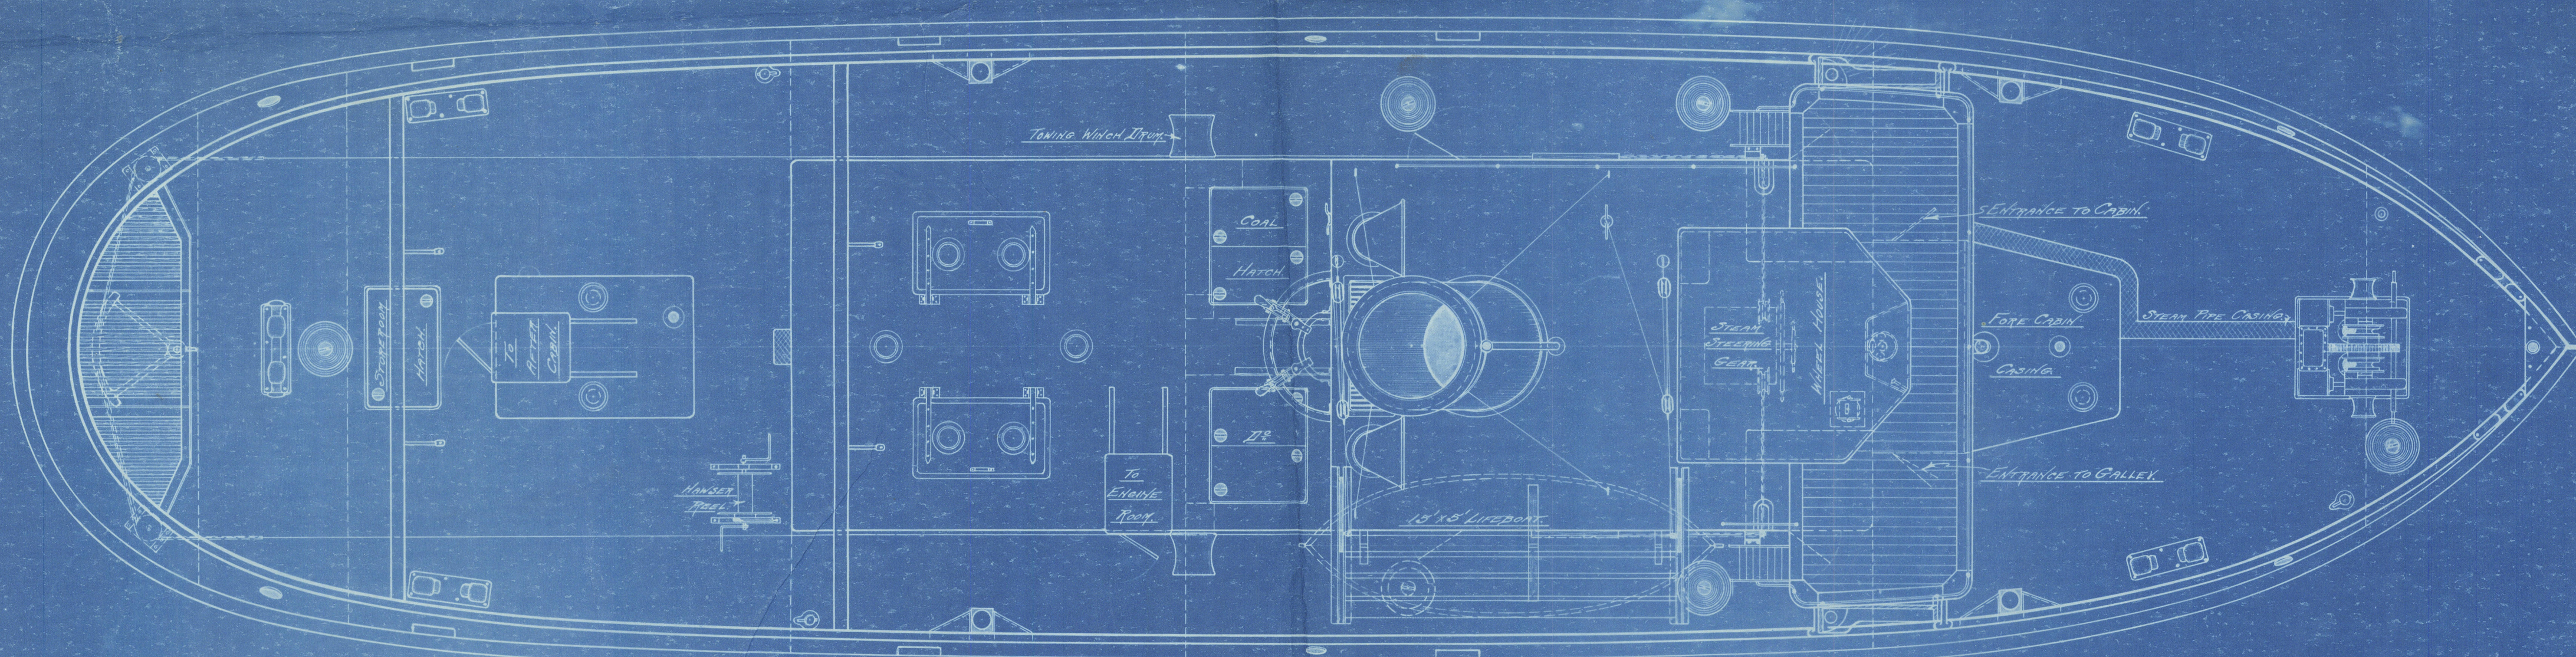

DECK PLAN.

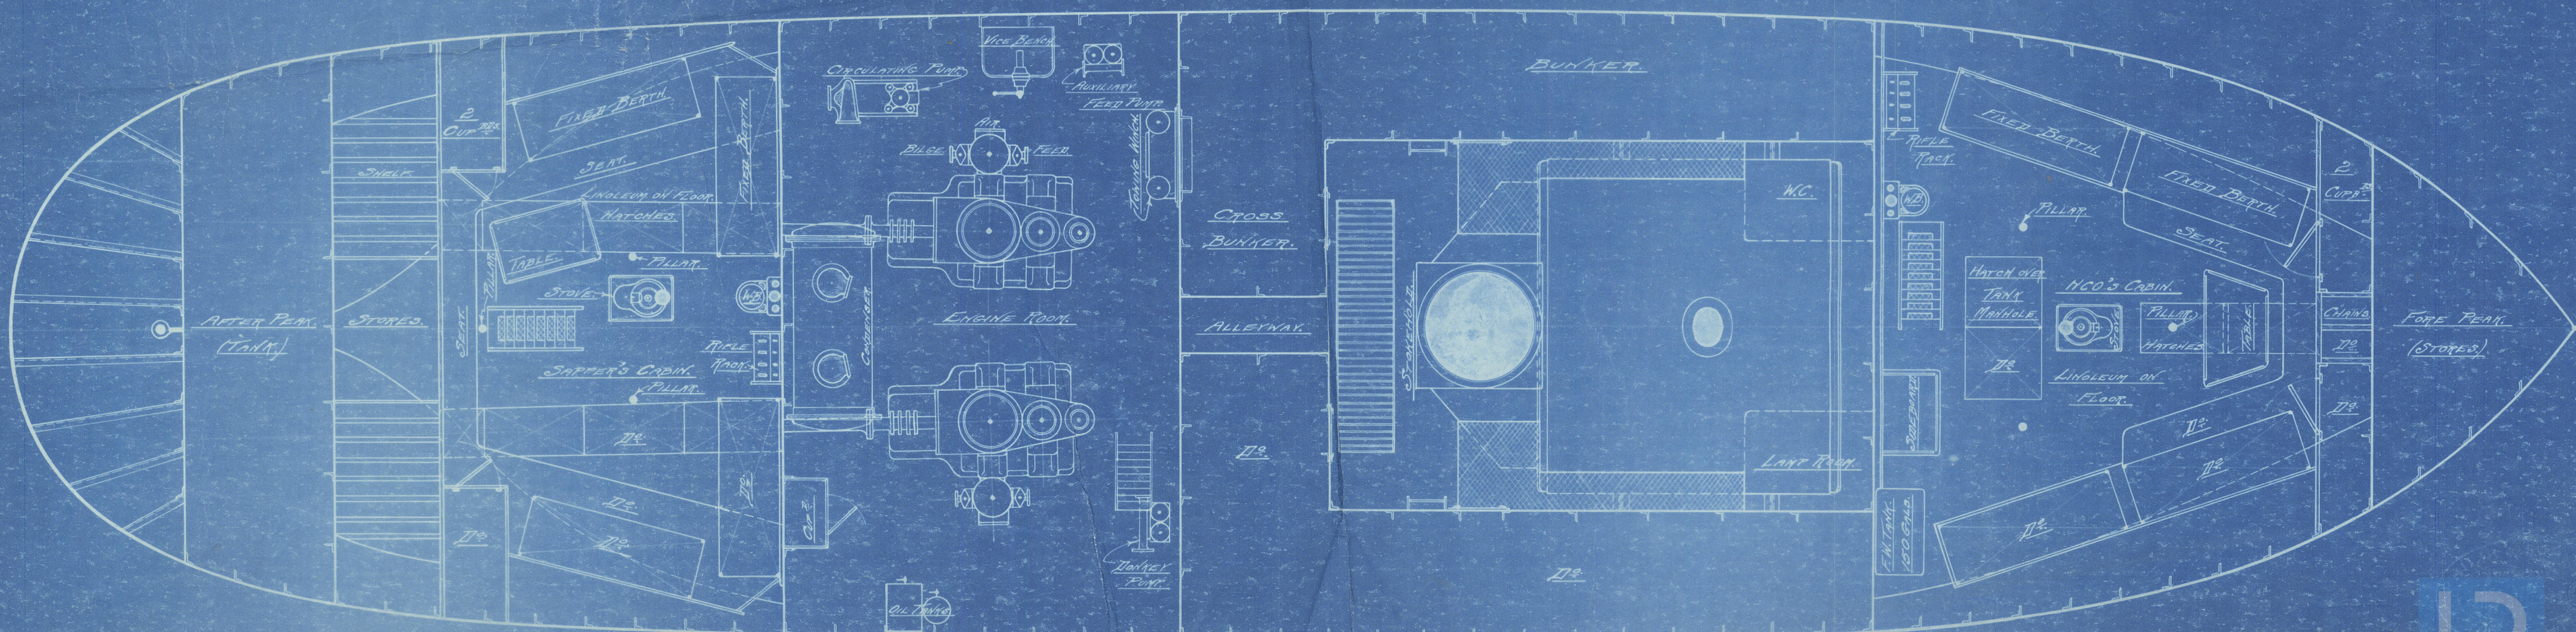

UNDER DECK PLAN.

WORKS Nos 431 & 432.

P.O.

8/5 Prim No 1

009601 - 009609 - 0080

WORKS Nos 481 & 482.

and's Register
Foundation