


N^{os} 640-1-2

No. 5309
Hess & Lloyds
Hull
FROM
JORDAN & SONS, LTD.
17/2/15

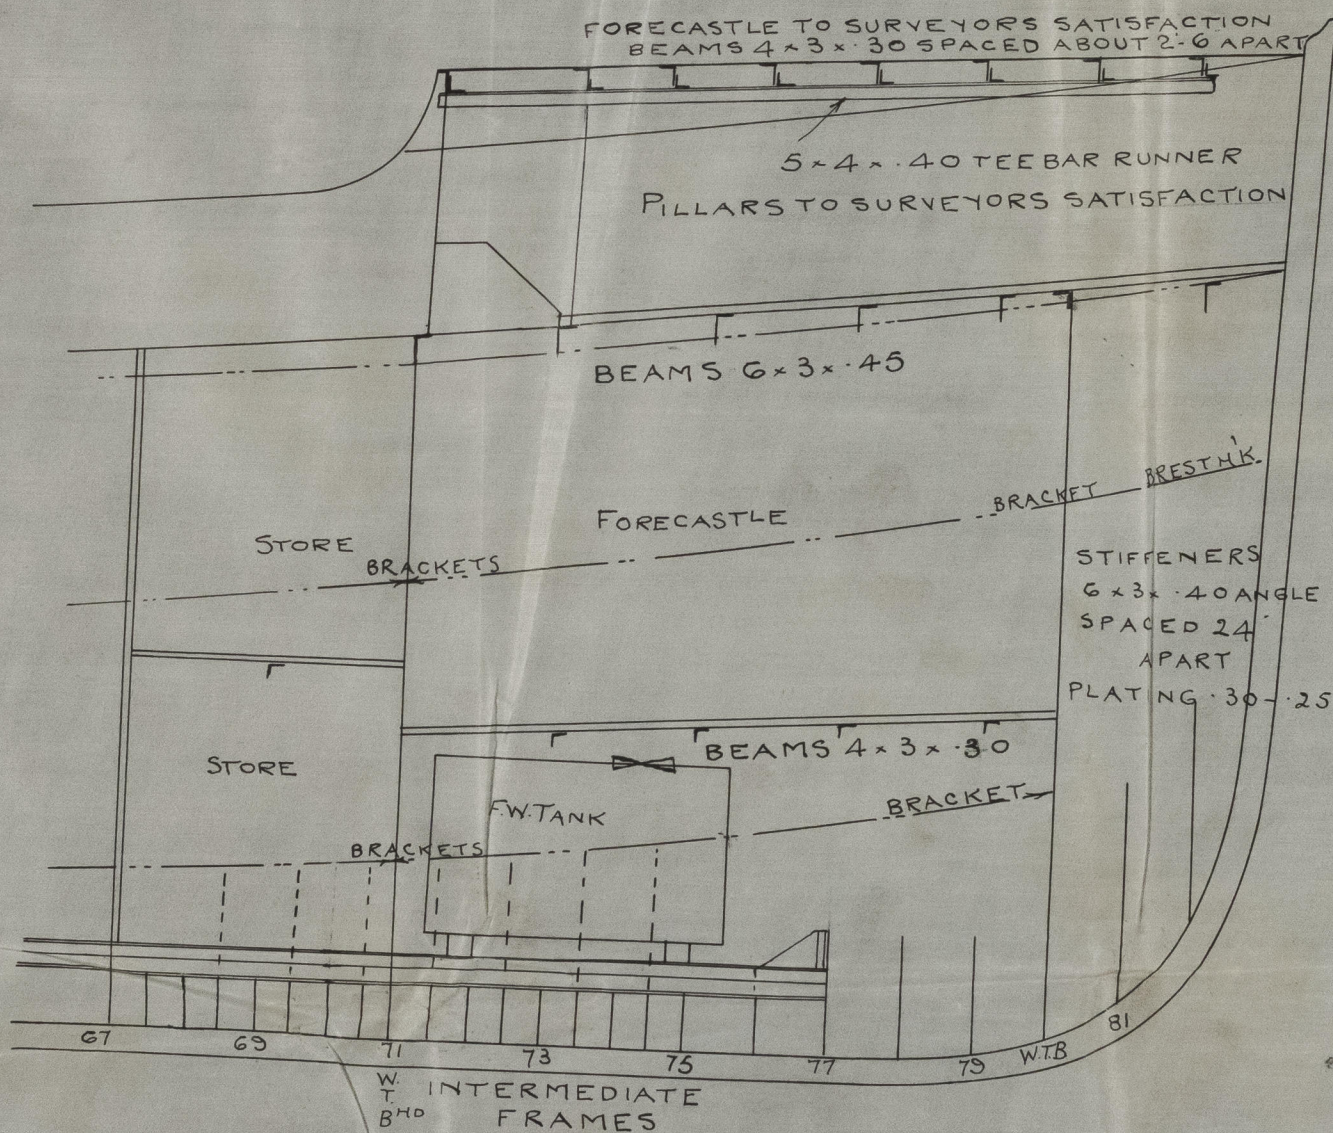

© 2021

Lloyd's Register
Foundation

009621-009630-0172